

54/2 DILSHAD - PDKP ISSUED

GENERAL NOTES:

1. The drawing is not to be scaled & only written dimensions be followed
2. No modification / alteration in the drawing or on site apart from the details mentioned in the drawing shall be done with out the consent of this office.
3. Any discrepancy in the drawing shall be immediately brought to the notice of Dy. Director Arch.(Sports) prior to the commencement of the job on site.
4. All dimensions & coordinates mentioned in the drawing are in millimeters, unless otherwise mentioned.
5. The drawing /LOP/floor plan shall be demarcated at site as per the drawing before actual construction. In case of any ambiguity, the Engg. wing shall convey the same to this office.
6. Column dimension shall be followed as per structural drawing.
7. Specifications shall be as per approval
8. No tree shall be cut for this proposal.

MATERIAL SPECIFICATIONS NOTES

- 1.RAILINGS - S.S.304.
- 2.PATHWAYS -
- The Existing Floor Finish of the Pathways shall be continued for making new paths if any.
 - The 300mm x 300mm vitrified Tactile Pavers with 5mm bristles protruded from the body of tiles shall be used of approved colour and make.
 - The Tactile Paver shall be inlaid in the existing pathways by cutting the required widths of paths as per the LOP of Sports Complex.
3. RAMPS -
- To be constructed as per the prescribed width and gradient only and floor finish of ramps shall be same as existing pathways or the concrete pavers of approved colour and shade
 - Universal Accessible Toilets/Toilet cum Change Station shall be constructed in compliance to the detail drawing and Harmonized Guidelines and Space Standards for PwD and Elderly Persons issued by MoUD GOI.
5. The tactile layout plan to be followed as per guidelines prescribed in harmonized guidelines and the layout plan of the complex drawing no.1
6. 300mm x300mm vitrified tactile paver block to be used as per specification for exteriors.
7. Synthetic Tactile pavers shall be used in the interior of the buildings.
8. the grab bars in the accessible toilet shall be of SS 304.
9. All public amenities i.e tap of water cooler, bio metric machine, suggestion box, call button etc. shall be at a height of 800 mm.


APPROVAL NOTES

1. As per the approved minutes of 357th SCM held on 9-3-2018, and reviewed in 358th SCM vide item no. 28-2018 and 29-2018,the drawings of PDKP Tahirpur Sports Complex have been prepared for vetting by Access Auditor.
2. The access audit of the complex has been conducted by Samarthyam (NGO) with respect to drawings prepared and existing buildings in the complex on 08.7.18
3. As per the observations/suggestions made by access auditor, the drawing have been modified and put up for vetting from access auditor/SAMARTHYAM (NGO)

VETTED BY : SAMARTHYAM (NGO)

PROJECT TITLE :

PROVISION OF FACILITIES FOR
BARRIER FREE ACCESSIBILITY
PDKP, DILSHAD GARDEN

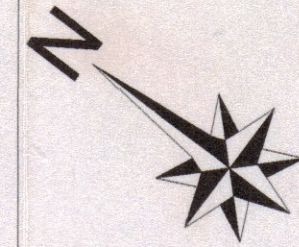

DRG. TITLE	1	DRG. NO.
LAYOUT PLAN- PROVISION OF ACCESSIBLE ENTRY		
SCALE: -	DATE-AUG.2018	SCHEME NO.

ARCH. ASSTT	ASSTT. DIR. (ARCH)	DEPUTY DIRECTOR
SR. ARCHITECT	ADDL. CH. ARCHITECT	CHIEF ARCHITECT
U	P	H
W		
HOUSING & URBAN PROJECT WING, OFFICE OF THE ADDL.CHIEF ARCHITECT, SPORTS WING, VIKAS MINAR, D.D.A.		

INDOOR BADMINTON HALL & YOGA
REFER DRAWING NO 3

FACILITY BLOCK
REFER DRAWING NO 5

SQUASH
REFER DRAWING NO 6


RECEPTION, PRO SHOP
REFER DRAWING NO 4

SWIMMING POOL
REFER DRAWING NO 7


ADMINISTRATIVE BLOCK
REFER DRAWING NO 2

FITNESS CENTER
REFER DRAWING NO 8

TAEKWONDO PLATFORM
REFER DRAWING NO 9

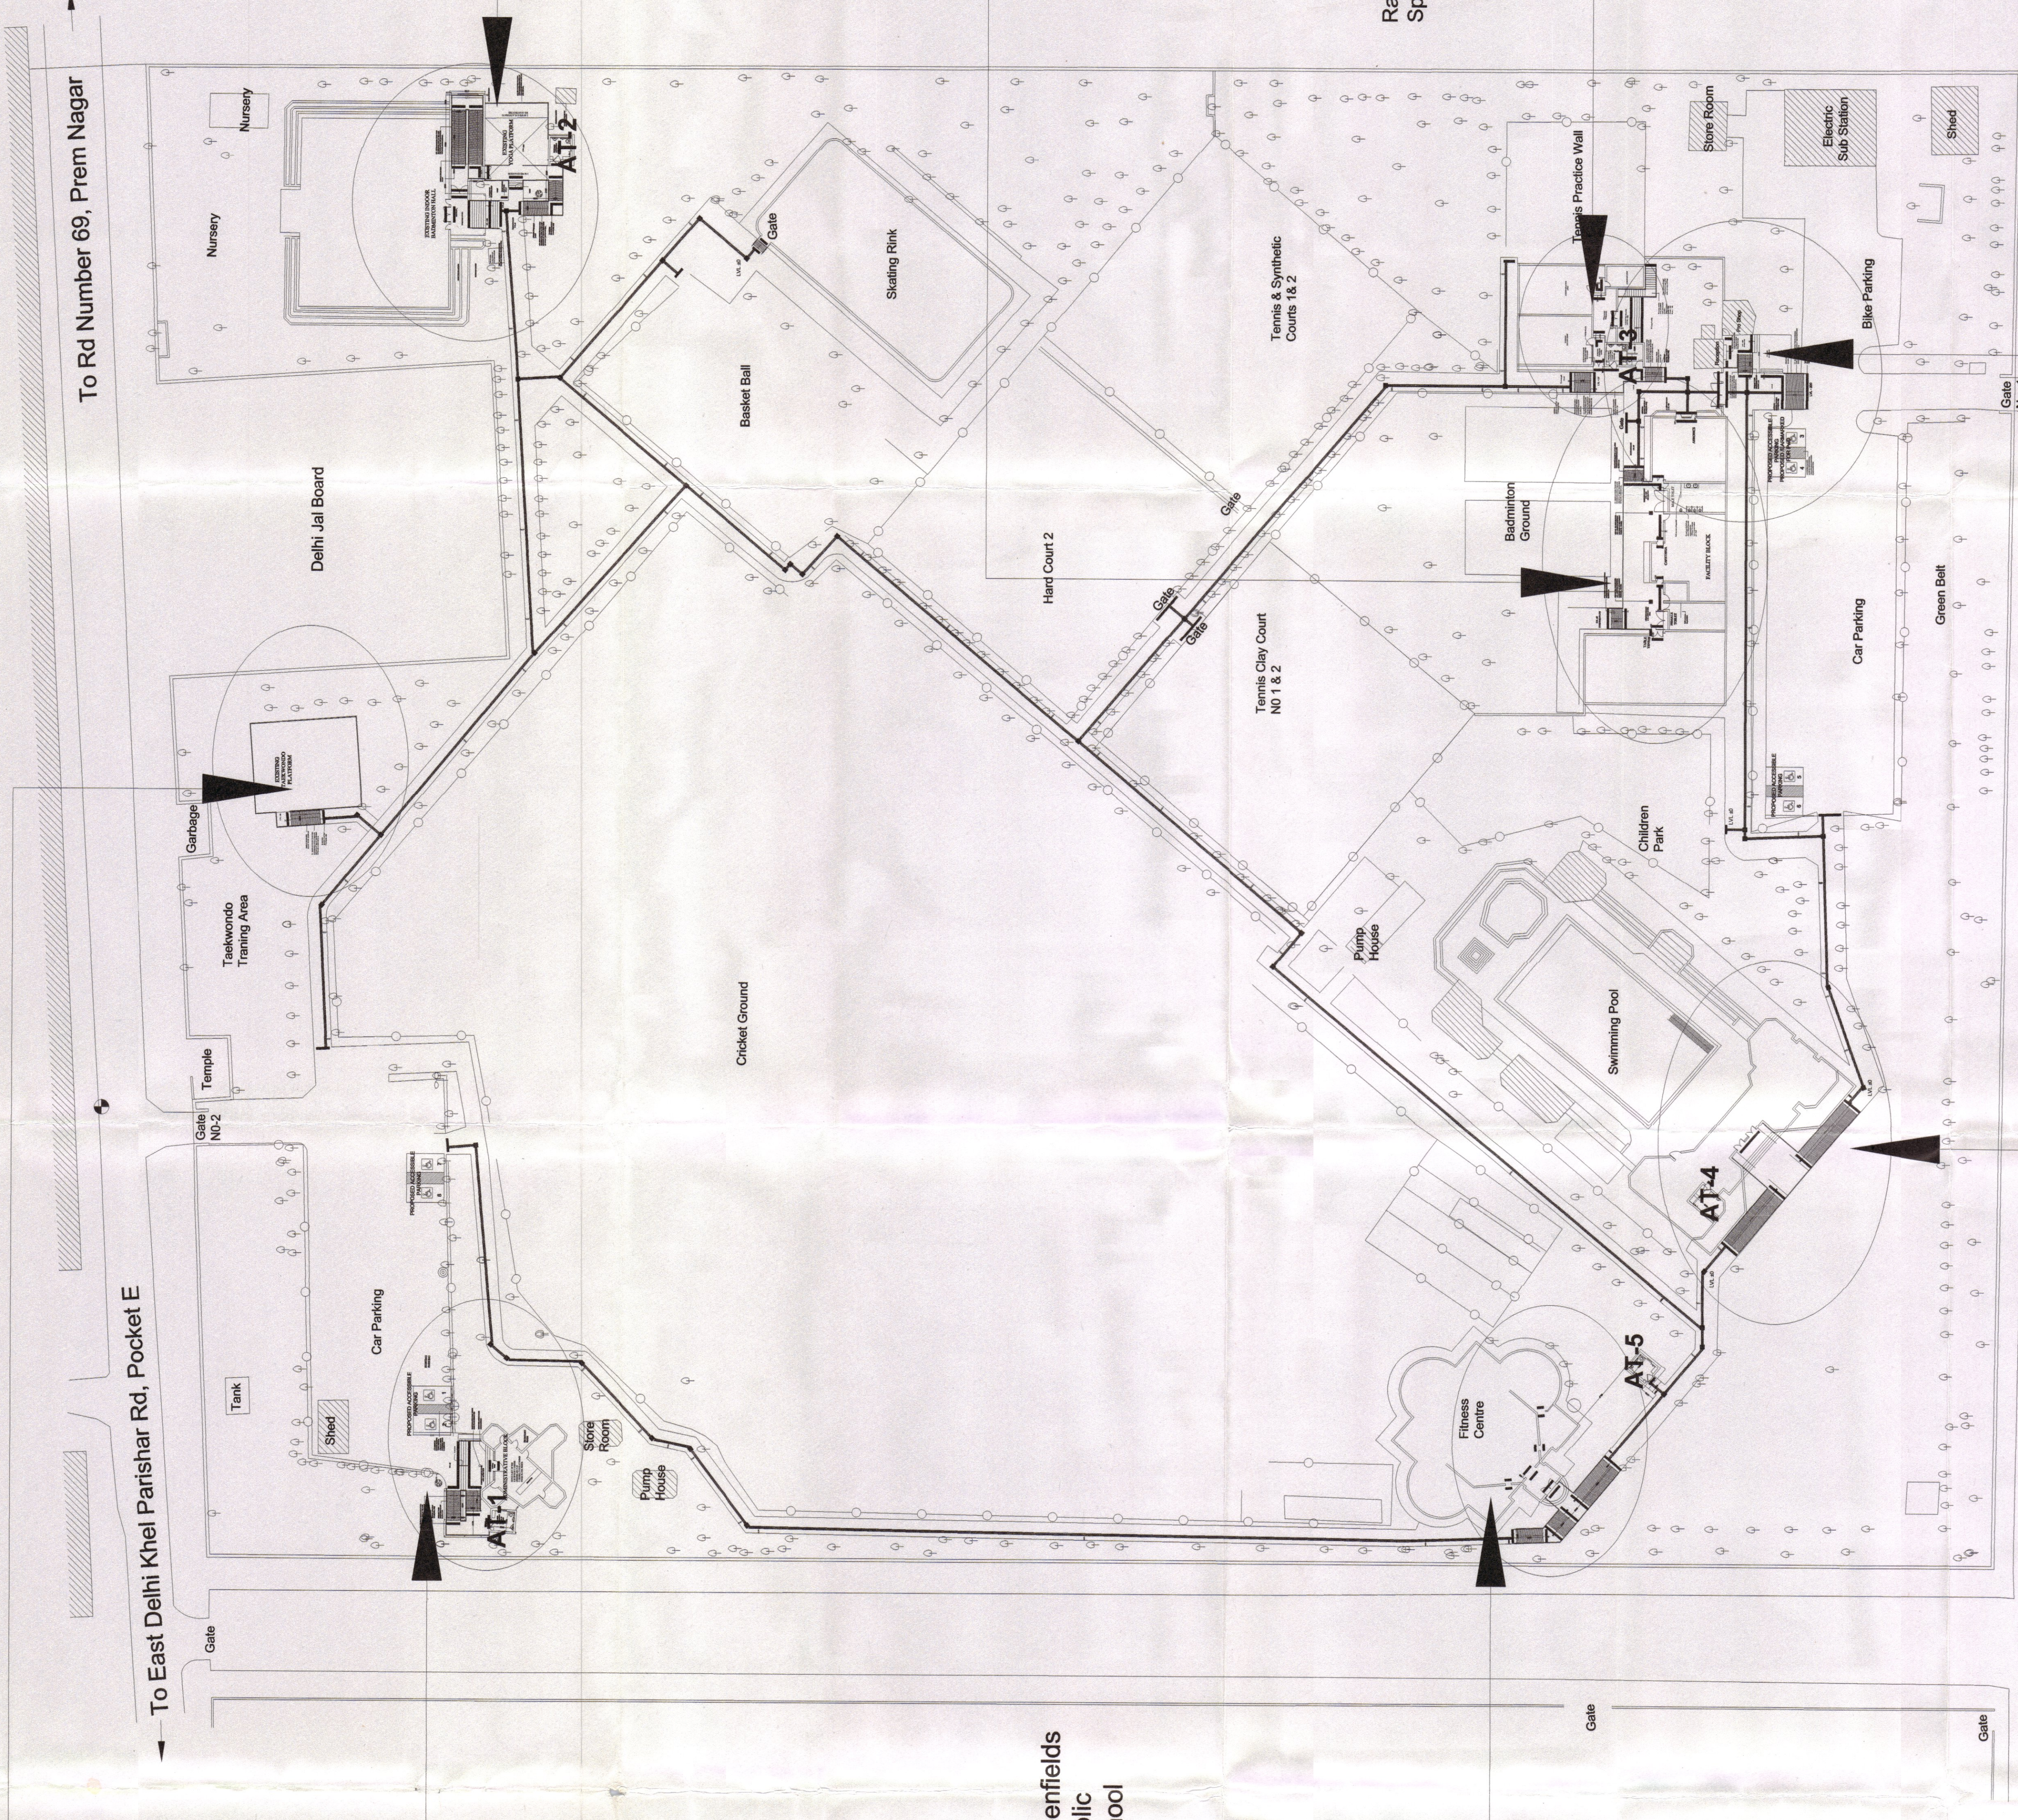

- INDEX FOR ACCESSIBLE TOILETS
- AT-1 : Administration
 - AT-2 : Indoor Badminton & Yoga
 - AT-3 : Squash
 - AT-4 : Swimming Pool Change Rooms
 - AT-5 : Fitness Center

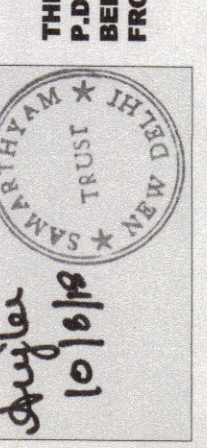

SCANNED IMAGES
SIGNATURE OF THE ACCESS AUDITOR