
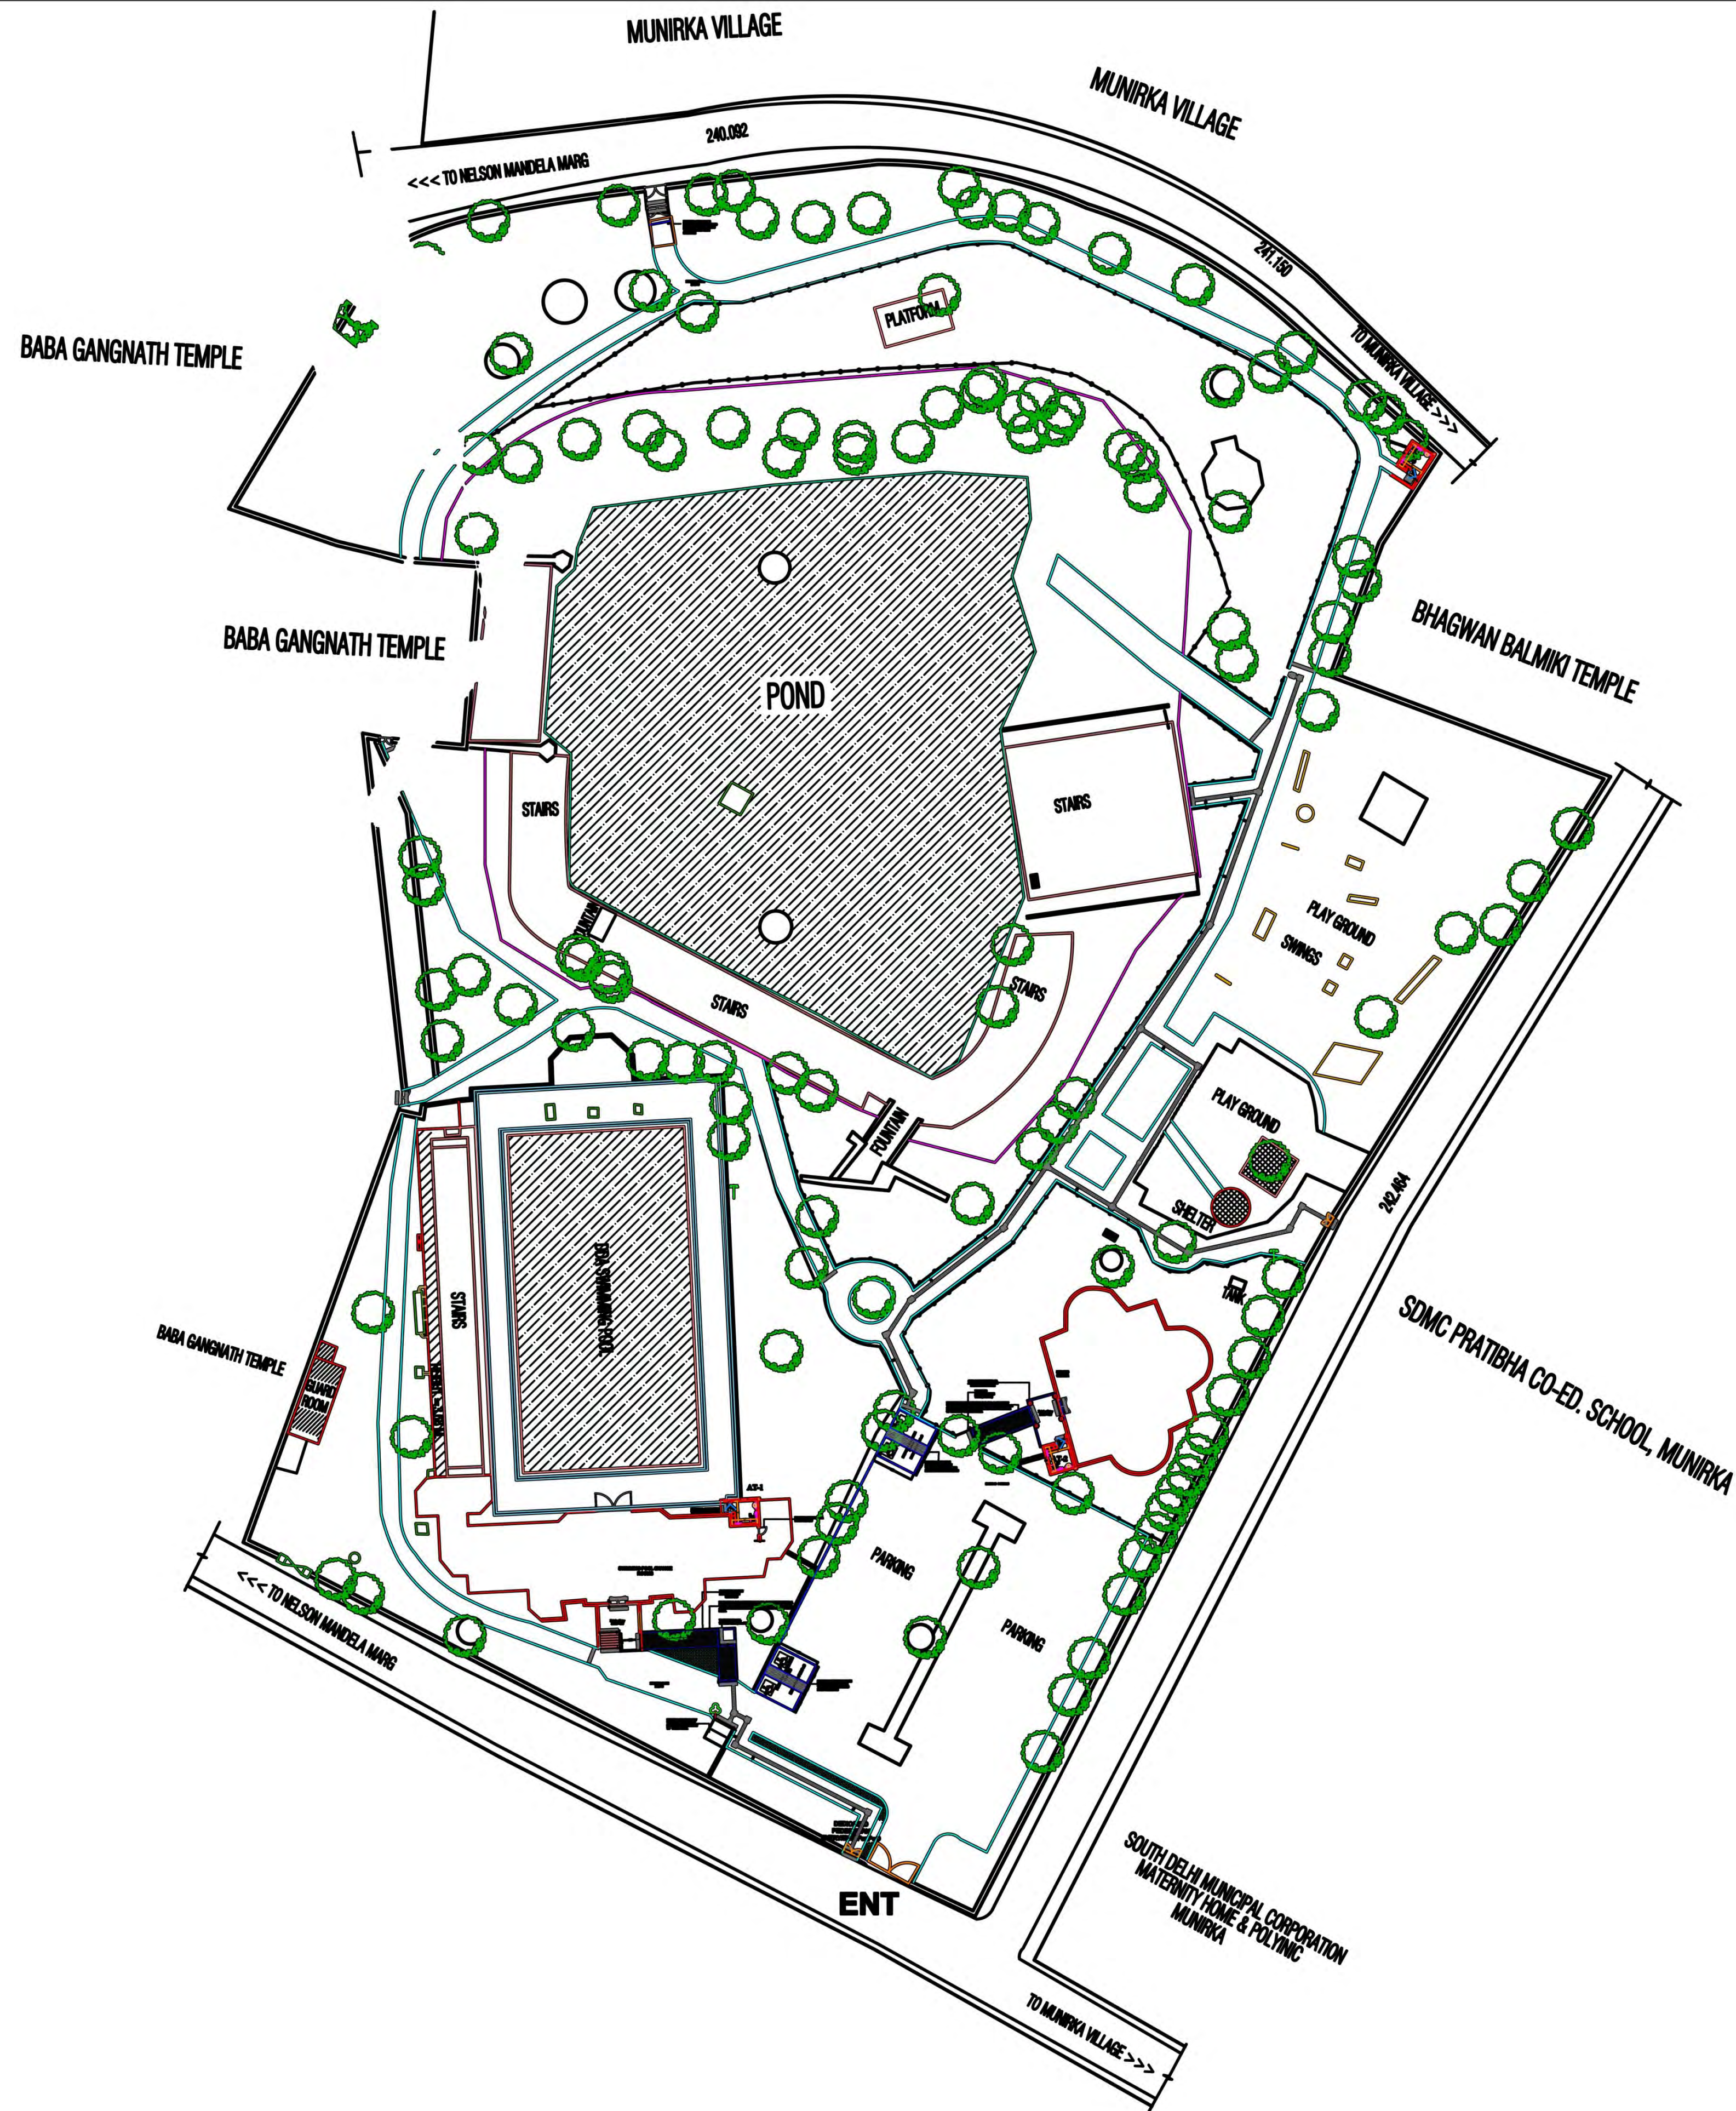


Baba Gangnath Sports Complex at Munirka

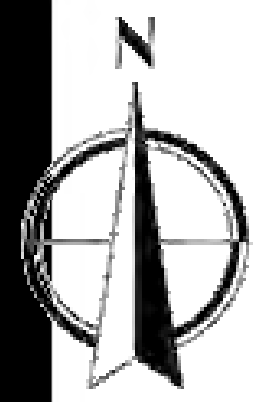

GENERAL NOTES:

1. The drawing is not to be scaled & only written dimensions be followed
2. No modification / alteration in the drawing or on site apart from the details mentioned in the drawing shall be done with out the consent of this office.
3. Any discrepancy in the drawing shall be immediately brought to the notice of Dy. Director Arch.(Sports) prior to the commencement of the job on site.
4. All dimensions & coordinates mentioned in the drawing are in millimeters, unless otherwise mentioned.
5. The drawing /LOP/floor plan shall be demarcated at site as per the drawing before actual construction. In case of any ambiguity, the Engg. wing shall convey the same to this office.
6. Column dimension shall be followed as per structural drawing.
7. Specifications shall be as per approval

SITE AREA 2.92 HAC

PROJECT TITLE :

BABA GANGNATH SPORTS COMPLEX, MUNIRKA

DRG. TITLE

LAYOUT PLAN

DRG. ISSUED FOR WEBSITE UPLOAD

SCALE : NTS

DATED : 29-06-2022

ARCH. ASSTT

ASSTT. DIR. (ARCH)

DEPUTY DIRECTOR (ARCH)



SR. ARCHITECT ADDL. CH. ARCHITECT CH. ARCHITECT

OFFICE OF THE SENIOR ARCHITECT (SPORTS)
SPORTS UNIT (HUPW), ARCHITECTURE WING, DDA,
8th FLOOR, VIKAS MINAR, ITO, NEW DELHI



HOUSING & URBAN PROJECTS WING
आवासीय एवं शहरीय परियोजना खण्ड

SPORTS