



CHILLA - ISSUED

100000, 0000 1000000

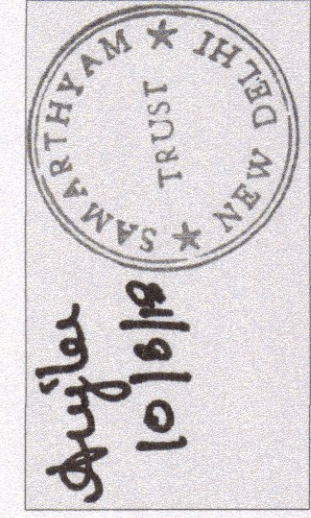

THIS DRAWING/PROPOSAL FOR BARRIER FREE MOVEMENT IN CHILLA SPORTS COMPLEX HAS BEEN VETTED BY ACCESS AUDITOR, Ms ANJEE AGRAWAL FROM SAMARTHYAM ON 10/08/2018

(SCANNED IMAGE)
SIGNATURE OF THE ACCESS AUDITOR

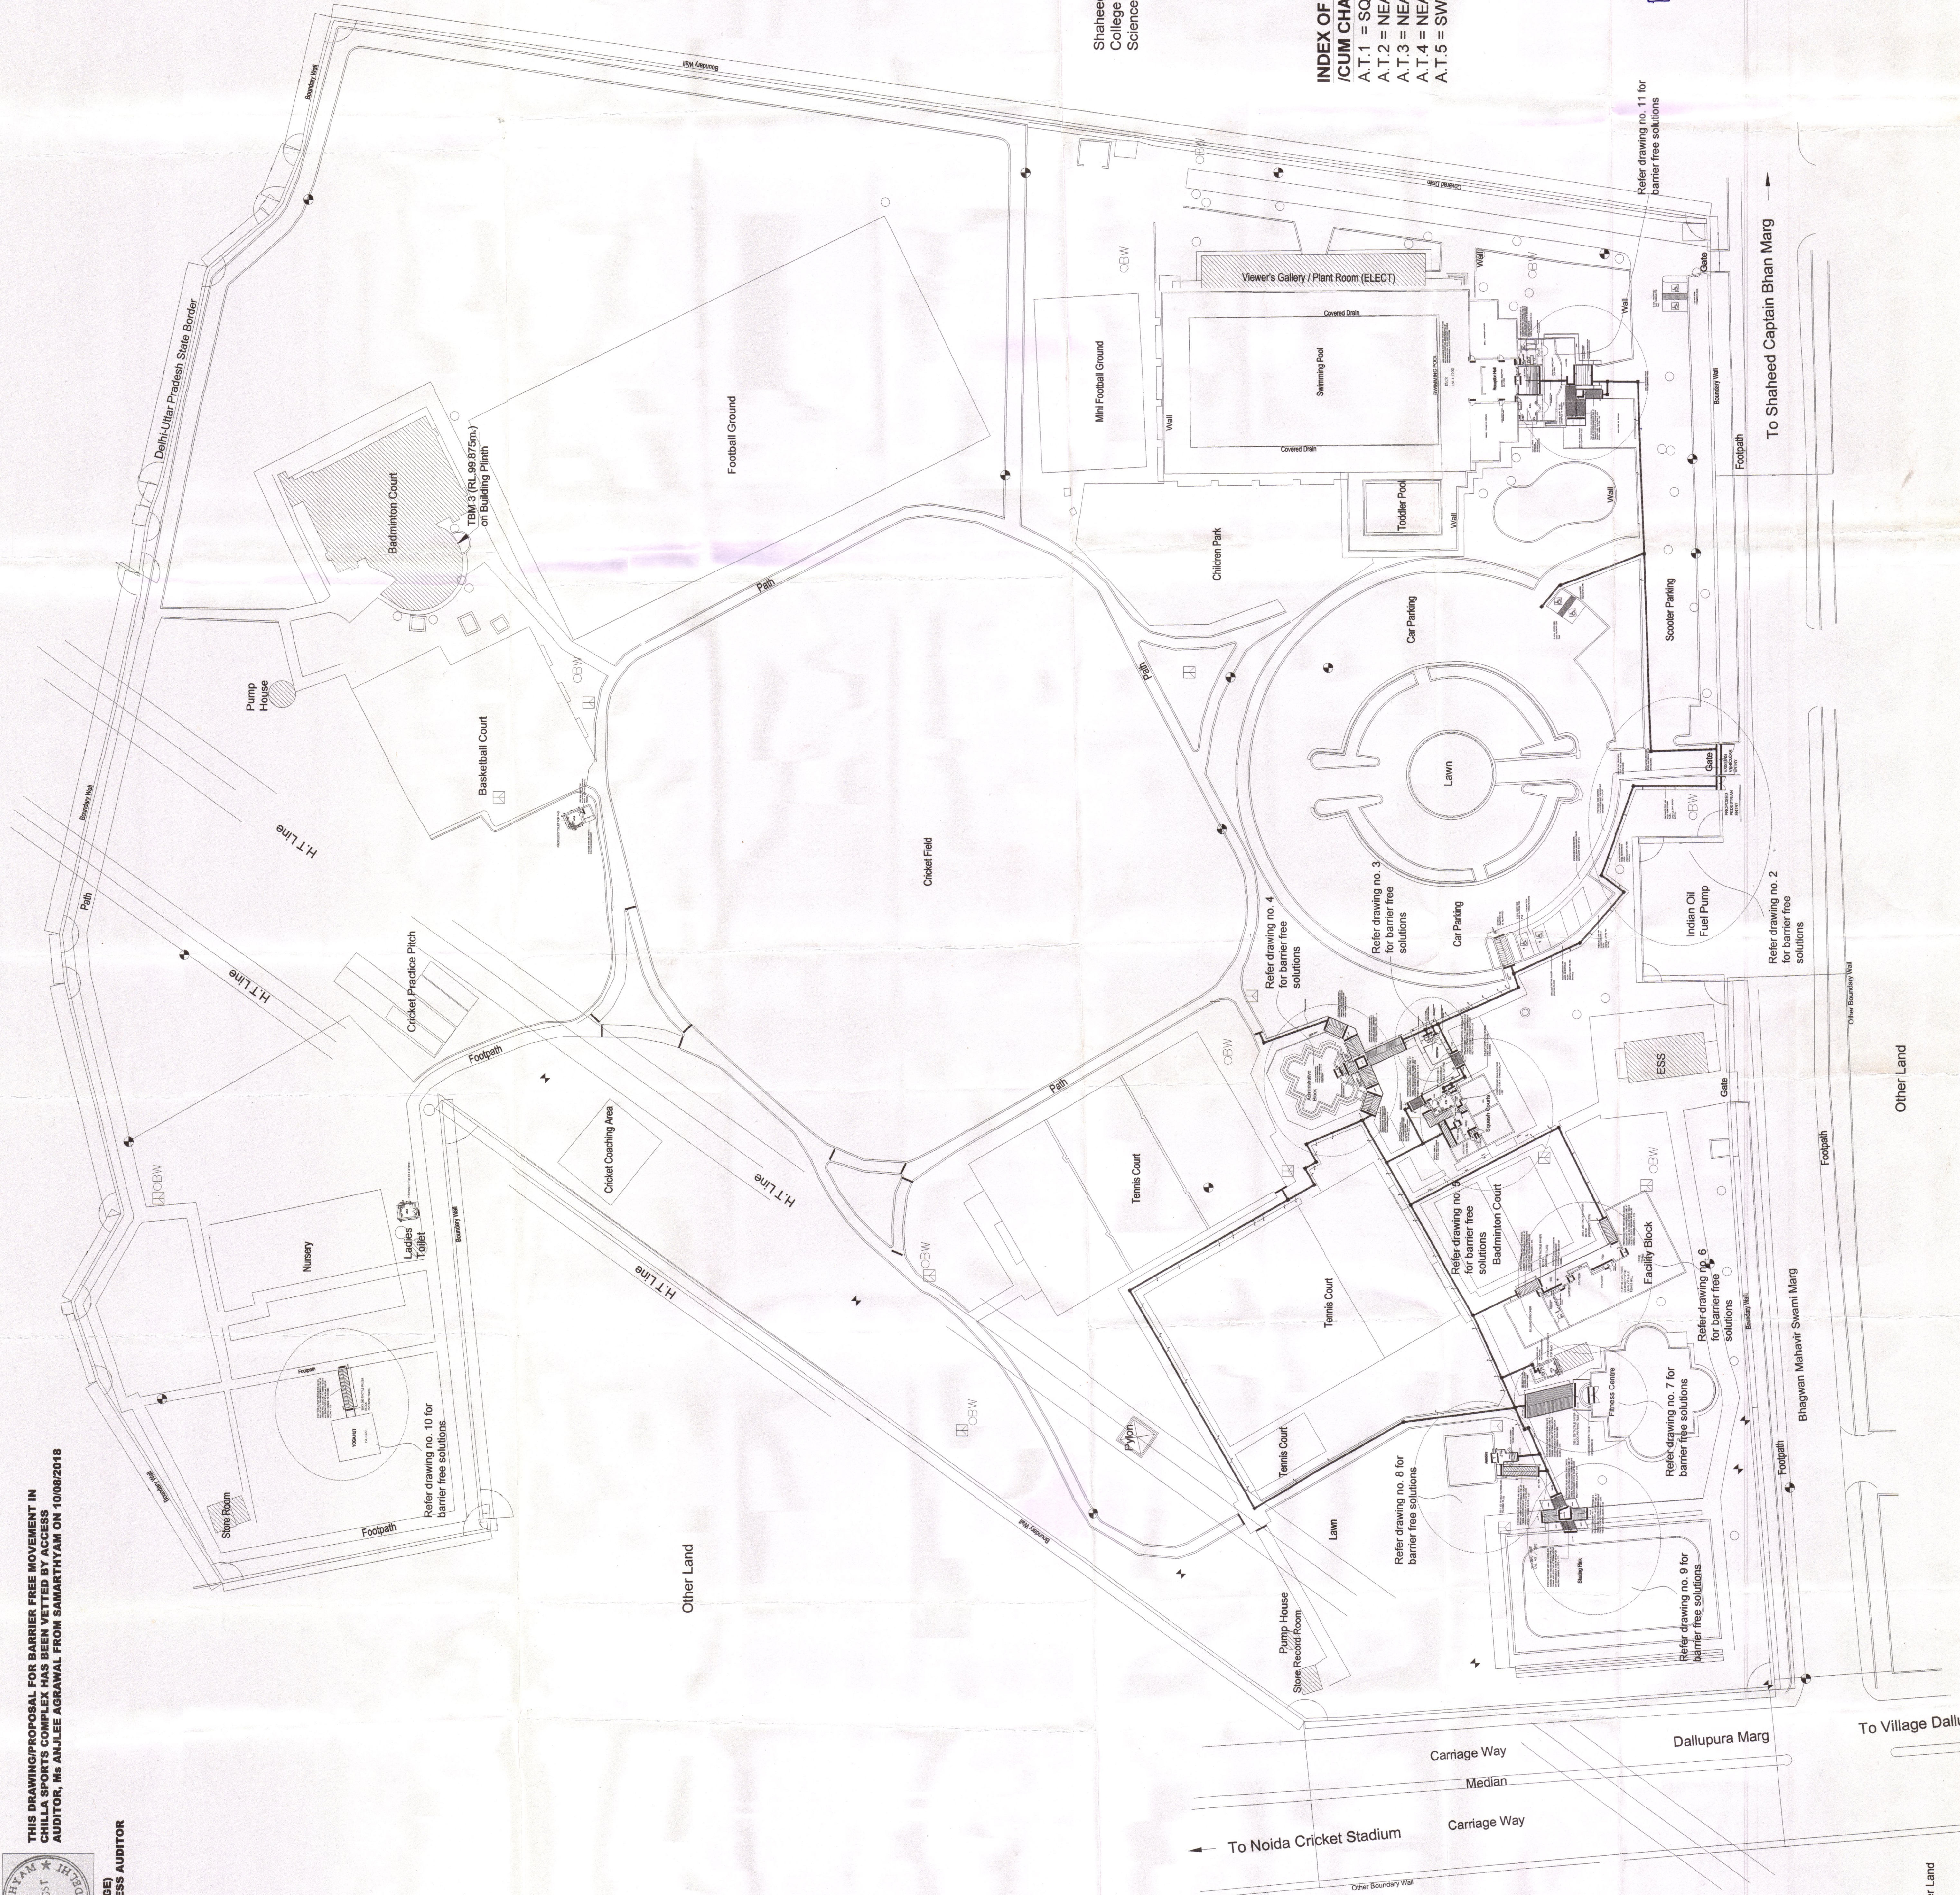

Shaheed Rajguru
College of Applied
Sciences for Women

**INDEX OF ACCESSIBLE TOILETS
/CUM CHANGE ROOM**
A.T.1 = SQUASH COURT BUILDING
A.T.2 = NEAR FITNESS CENTRE
A.T.3 = NEAR YOGA HUT
A.T.4 = NEAR BASKETBALL COURT
A.T.5 = SWIMMING POOL

Refer drawing no. 11 for
barrier free solutions

To Shaheed Captain Bhan Marg

Refer drawing no. 2
for barrier free
solutions

Bhagwan Mahavir Swam Marg

To Village Dallapura

Other Land

Other Land

GENERAL NOTES:

- The drawing is not to be scaled & only written dimensions be followed
- No modification / alteration in the drawing or on site apart from the details mentioned in the drawing shall be done with out the consent of this office.
- Any discrepancy in the drawing shall be immediately brought to the notice of Dy. Director Arch.(Sports) prior to the commencement of the job on site.
- All dimensions & coordinates mentioned in the drawing are in millimeters, unless otherwise mentioned.
- The drawing /LOP/floor plan shall be demarcated at site as per the drawing before actual construction. In case of any ambiguity, the Engg. wing shall convey the same to this office.
- Column dimension shall be followed as per structural drawing.
- Specifications shall be as per approval
- No tree shall be cut for this proposal

MATERIAL SPECIFICATIONS NOTES

- 1.RAILINGS - S.S.304.
- 2.PATHWAYS -
 - The Existing Floor Finish of the Pathways shall be continued for making new paths if any.
 - The 300mm x 300mm vitrified Tactile Pavers with 5mm bristles protruded from the body of tiles shall be used of approved colour and make.
 - The Tactile Paver shall be inlaid in the existing pathways by cutting the required widths of paths as per the LOP of Sports Complex.
- 3.RAMPS -
 - To be constructed as per the prescribed width and gradient only and floor finish of ramps shall be same as existing pathways or the concrete pavers of approved colour and shade
4. ACCESSIBLE TOILETS - (6 NO.)
 - Universal Accessible Toilets/Toilet cum Change Station shall be constructed in compliance to the detail drawing and Harmonized Guidelines and Space Standards for PwD and Elderly Persons issued by MoUD GOI.
5. The tactile layout plan to be followed as per guidelines prescribed in harmonized guidelines and the layout plan of the complex drawing no.1
6. 300mm x300mm vitrified tactile paver block to be used as per specification for exteriors.
7. Synthetic Tactile pavers shall be used in the interior of the buildings.
8. the grab bars in the accessible toilet shall be of SS 304.
9. All public amenities i.e tap of water cooler, bio metric machine, suggestion box, call button etc. shall be at a height of 800 mm.

APPROVAL NOTES

1. As per the approved minutes of 357th SCM held on 5-3-2018, and reviewed in 358th SCM vide item no. 28-2018 and 29-2018, the drawings of Chilla Sports Complex have been prepared for vetting by Access Auditor.
2. The access audit of the complex has been conducted by Samarthya(NGO) with respect to drawings prepared and existing buildings in the complex on 01.07.18
3. As per the observations/suggestions made by access auditor, the drawing have been modified and put up for vetting from access auditor/ SAMARTHYAM(NGO)

VETTED BY : SAMARTHYAM(NGO)

PROJECT TITLE :

BARRIER FREE MOVEMENT - IN THE
EXISTING CHILLA SPORTS COMPLEX

DRG. TITLE

LAYOUT PLAN

1

SCALE :

DATE -AUG-2018

SCHEME NO.

DRG. NO.

ARCH. ASSTT

ASSTT. DIR. (ARCH

DEPUTY DIRECTOR

SR. ARCHITECT

ADDL. CH. ARCHITECT

CHIEF ARCHITECT

U P

X

H W

HOUSING & URBAN PROJECT WING,
SPORTS UNIT, VIKAS MINAR, D.D.A.