



HOUSING & URBAN PROJECT WINGS

AREA STATEMENT:-

GROUND FLOOR PLAN= 103.36 SQ.M
FIRST FLOOR PLAN= 84.5 SQ.M

SCHEDULE OF DOOR AND

WINDOWS TYPE	SIZE	REMARK
D3	950 X 2050	SINGLE SHUTTER
D3A	900 X 2050	SINGLE SHUTTER
D3 2A	900 X 2050	DOUBLE SHUTTER
D4	850 X 2050	SINGLE SHUTTER PARTLY
D5	750 X 2050	SINGLE SHUTTER PARTLY
D6	700 X 2050	SINGLE SHUTTER
W1	600 X 850	SINGLE SHUTTER
W2	600 X 1200	SINGLE SHUTTER
W3	1000 X	DOUBLE SHUTTER
V1	1200 X 600	SINGLE SHUTTER
J	450 X 450	C.C JALI
O	950 X 2050	OPENING
O'	900 X 2050	OPENING


GROUP HOUSING SUKHDEV VIHAR

SCH. NO. 187-A (PKT. B) - DENSITY , 95DU/HAC

NOTE:

THIS DRAWING HAS BEEN DIGITIZED/ RASTERED IN AUTOCAD VERSION FROM ORIGINAL DRAWING (TRACING) STANDARD UNIT PLAN SCHEME NO.187A. FOR OFFICIAL USE ORIGINAL TRACING HAS TO BE REFERRED.

PROJECT TITLE :
STANDARD DESIGN FOR 2
& 3 BED ROOM HOUSE

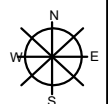

SHEET TITLE :
GROUND FLOOR PLAN

DRG. NO. I

Sch.no. 187A

ARCH. ASSTT.

ASSTT. ARCH.

ARCHITECT

SR. ARCHITECT

ADD. CH. ARCH.

CHIEF ARCH.

DATE : SEPT., 2010

SCALE : 1:50

BLOCK - 1 :

GROUND FLOOR PLAN - 3 BED ROOM SET
FIRST FLOOR PLAN - 2 BED ROOM SET
SECOND FLOOR PLAN - 2 BED ROOM SET
THIRD FLOOR PLAN - 2 BED ROOM SET

BLOCK - 2 :

GROUND FLOOR PLAN - 3 BED ROOM SET
FIRST FLOOR PLAN - 2 BED ROOM SET
SECOND FLOOR PLAN - 2 BED ROOM SET
THIRD FLOOR PLAN - 2 BED ROOM SET

BLOCK - 4 :


GROUND FLOOR PLAN - 3 BED ROOM SET
FIRST FLOOR PLAN - 2 BED ROOM SET
SECOND FLOOR PLAN - 2 BED ROOM SET
THIRD FLOOR PLAN - 2 BED ROOM SET

BLOCK - 3 :

GROUND FLOOR PLAN - PARKING
FIRST FLOOR PLAN - 2 BED ROOM SET
SECOND FLOOR PLAN - 2 BED ROOM SET
THIRD FLOOR PLAN - 2 BED ROOM SET

SCHEDULE OF DRAWINGS:

SHEET NO	DESCRIPTION
1	GROUND FLOOR PLAN
2	FIRST FLOOR PLAN
3	SECOND FLOOR PLAN
4	THIRD FLOOR PLAN
5	TERRACE FLOOR PLAN
6	FRONT ELEVATION
7	REAR ELEVATION
8	SIDE ELEVATION & SECTION
9	SECTION
10	STAIRCASE DETAIL
11	FOR KITCHEN DETAIL REFER SCH.161B
12	FOR GRILL DETAIL REFER MISC GUJ SHEET NO 3
13	FOR STAIRCASE JALI DETAIL REFER SCH. NO 135 R SHEET NO 20

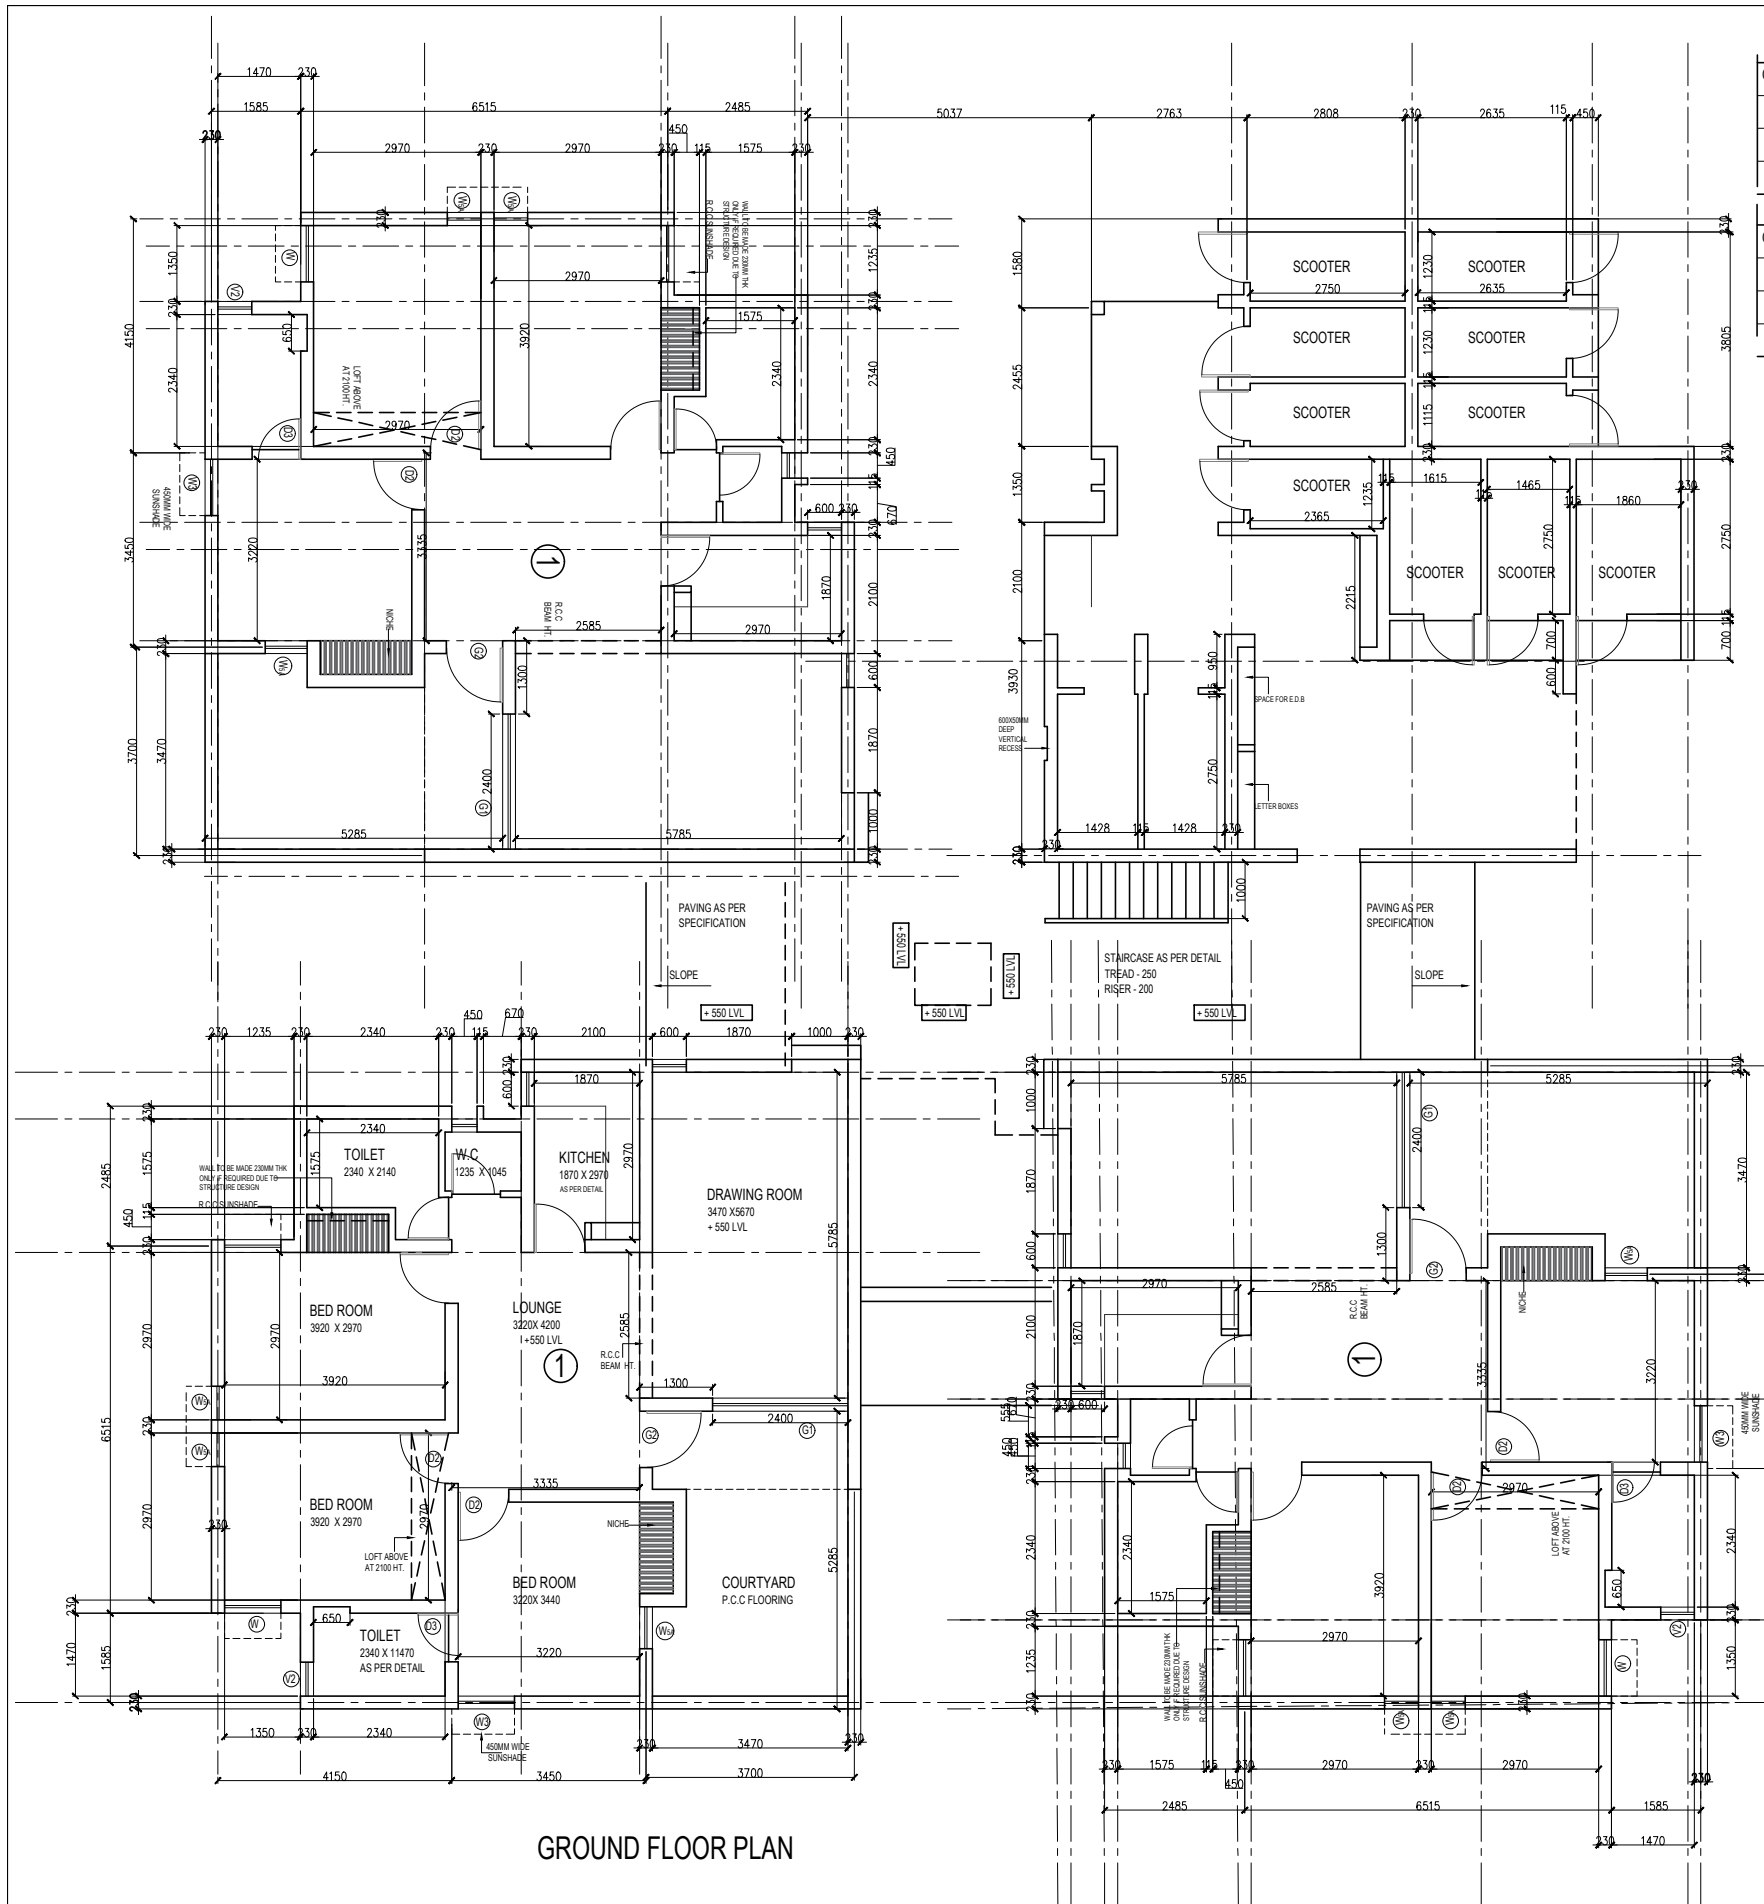

DIGITIZED BY

ARCH. ASSTT.	ASSTT. ARCH.	ARCHITECT
SR. ARCHITECT	ADD. CH. ARCH.	CHIEF ARCH.



HOUSING & URBAN PROJECT WING,
OFFICE OF THE SR. ARCHITECT,
EAST ZONE, VIKAS MINAR, D.D.A.



HOUSING & URBAN PROJECT WINGS

AREA STATEMENT:-

GROUND FLOOR PLAN= 103.36 SQ.M
FIRST FLOOR PLAN= 84.5 SQ.M

BLOCK - 1 :

- GROUND FLOOR PLAN - 3 BED ROOM SET
- FIRST FLOOR PLAN - 2 BED ROOM SET
- SECOND FLOOR PLAN - 2 BED ROOM SET
- THIRD FLOOR PLAN - 2 BED ROOM SET

BLOCK - 2 :

- GROUND FLOOR PLAN - 3 BED ROOM SET
- FIRST FLOOR PLAN - 2 BED ROOM SET
- SECOND FLOOR PLAN - 2 BED ROOM SET
- THIRD FLOOR PLAN - 2 BED ROOM SET

BLOCK - 4 :

- GROUND FLOOR PLAN - 3 BED ROOM SET
- FIRST FLOOR PLAN - 2 BED ROOM SET
- SECOND FLOOR PLAN - 2 BED ROOM SET
- THIRD FLOOR PLAN - 2 BED ROOM SET

BLOCK - 3 :

- GROUND FLOOR PLAN - PARKING
- FIRST FLOOR PLAN - 2 BED ROOM SET
- SECOND FLOOR PLAN - 2 BED ROOM SET
- THIRD FLOOR PLAN - 2 BED ROOM SET

SCHEDULE OF DRAWINGS:

SHEET NO	DESCRIPTION
1	GROUND FLOOR PLAN
2	FIRST FLOOR PLAN
3	SECOND FLOOR PLAN
4	THIRD FLOOR PLAN
5	TERRACE FLOOR PLAN
6	FRONT ELEVATION
7	REAR ELEVATION
8	SIDE ELEVATION & SECTION
9	SECTION
10	STAIRCASE DETAIL
11	FOR KITCHEN DETAIL REFER SCH,161B
12	FOR GRILL DETAIL REFER MISC GU SHEET NO.3
13	FOR STAIRCASE JALI DETAIL REFER SCH. NO 135 R SHEET NO 20

SCHEDULE OF DOOR AND

WINDOWS TYPE	SIZE	REMARK
D3	950 X 2050	SINGLE SHUTTER
D3A	900 X 2050	SINGLE SHUTTER
D3 2A	900 X 2050	DOUBLE SHUTTER
D4	850 X 2050	SINGLE SHUTTER PARTLY
D5	750 X 2050	SINGLE SHUTTER PARTLY
D6	700 X 2050	SINGLE SHUTTER
W1	600 X 850	SINGLE SHUTTER
W2	600 X 1200	SINGLE SHUTTER
W3	1000 X	DOUBLE SHUTTER
V1	1200 X 600	SINGLE SHUTTER
J	450 X 450	C.C JALI
O	950 X 2050	OPENING
O'	900 X 2050	OPENING


GROUP HOUSING SUKHDEV VIHAR

SCH. NO. 187-A (PKT. B) - DENSITY , 95DU/HAC

NOTE:

THIS DRAWING HAS BEEN DIGITIZED/ RASTERED IN AUTOCAD VERSION FROM ORIGINAL DRAWING (TRACING) STANDARD UNIT PLAN SCHEME NO.187A. FOR OFFICIAL USE ORIGINAL TRACING HAS TO BE REFERRED.

PROJECT TITLE :
STANDARD DESIGN FOR 2 &
3 BED ROOM HOUSE

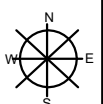

SHEET TITLE :
FIRST FLOOR PLAN

DRG. NO. 2

Sch.no. 187A

ARCH. ASST.	ASST. ARCH.	ARCHITECT
SR. ARCHITECT	ADD. CH. ARCH.	CHIEF ARCH.

DATE : SEPT., 2010


SCALE : 1:50

DIGITIZED BY

ARCH. ASST.	ASST. ARCH.	ARCHITECT
SR. ARCHITECT	ADD. CH. ARCH.	CHIEF ARCH.



HOUSING & URBAN PROJECT WING,
OFFICE OF THE SR. ARCHITECT,
EAST ZONE, VIKAS MINAR, D.D.A.

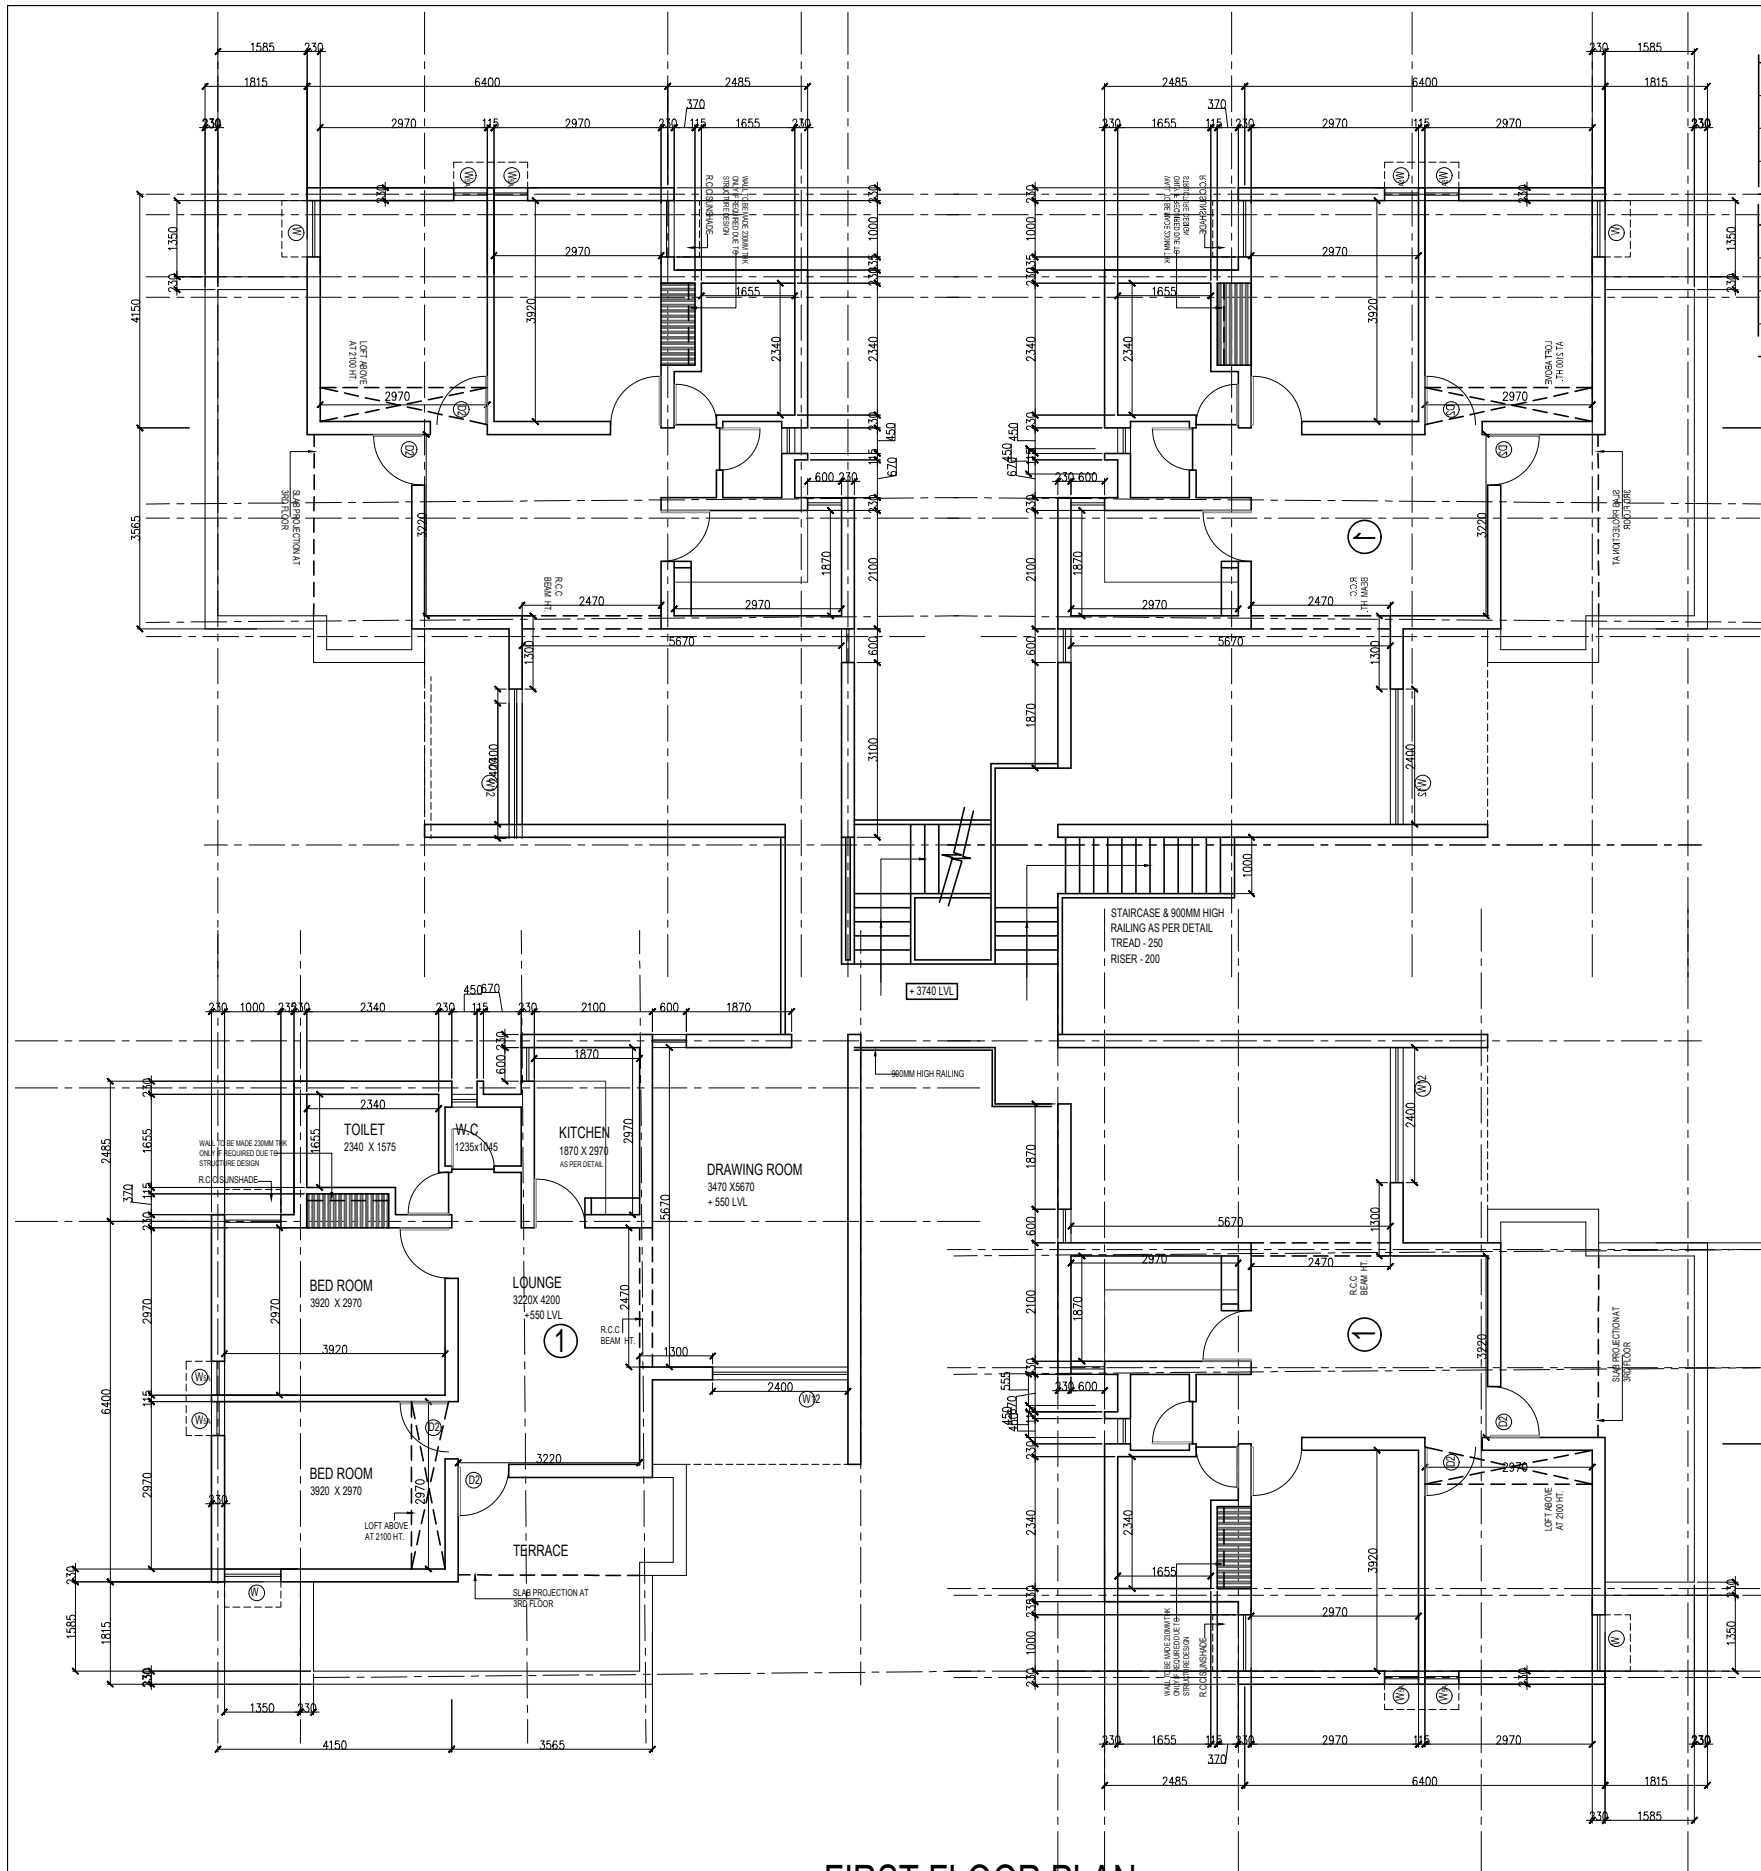

FIRST FLOOR PLAN



HOUSING & URBAN PROJECT WINGS

AREA STATEMENT:-

GROUND FLOOR PLAN= 103.36 SQ.M
FIRST FLOOR PLAN= 84.5 SQ.M

SCHEDULE OF DOOR AND

WINDOWS TYPE	SIZE	REMARK
D3	950 X 2050	SINGLE SHUTTER
D3A	900 X 2050	SINGLE SHUTTER
D3 2A	900 X 2050	DOUBLE SHUTTER
D4	850 X 2050	SINGLE SHUTTER PARTLY
D5	750 X 2050	SINGLE SHUTTER PARTLY
D6	700 X 2050	SINGLE SHUTTER
W1	600 X 850	SINGLE SHUTTER
W2	600 X 1200	SINGLE SHUTTER
W3	1000 X	DOUBLE SHUTTER
V1	600 X 600	SINGLE SHUTTER
J	450 X 450	C.C JALI
O	950 X 2050	OPENING
O'	900 X 2050	OPENING


GROUP HOUSING SUKHDEV VIHAR

SCH. NO. 187-A (PKT. B) - DENSITY , 95DU/HAC

NOTE:

THIS DRAWING HAS BEEN DIGITIZED/ RASTERED IN AUTOCAD VERSION FROM ORIGINAL DRAWING (TRACING) STANDARD UNIT PLAN SCHEME NO.187A. FOR OFFICIAL USE ORIGINAL TRACING HAS TO BE REFERRED.

PROJECT TITLE :
STANDARD DESIGN FOR 2
& 3 BEDROOM HOUSE

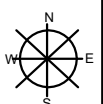

SHEET TITLE :
SECOND FLOOR PLAN

DRG. NO. 3

Sch.no. 187A

ARCH. ASSTT.

ASSTT. ARCH.

ARCHITECT

SR. ARCHITECT

ADD. CH. ARCH.

CHIEF ARCH.

DATE : SEPT., 2010

SCALE : 1:50

BLOCK - 1 :

GROUND FLOOR PLAN - 3 BED ROOM SET
FIRST FLOOR PLAN - 2 BED ROOM SET
SECOND FLOOR PLAN - 2 BED ROOM SET
THIRD FLOOR PLAN - 2 BED ROOM SET

BLOCK - 2 :

GROUND FLOOR PLAN - 3 BED ROOM SET
FIRST FLOOR PLAN - 2 BED ROOM SET
SECOND FLOOR PLAN - 2 BED ROOM SET
THIRD FLOOR PLAN - 2 BED ROOM SET

BLOCK - 4 :


GROUND FLOOR PLAN - 3 BED ROOM SET
FIRST FLOOR PLAN - 2 BED ROOM SET
SECOND FLOOR PLAN - 2 BED ROOM SET
THIRD FLOOR PLAN - 2 BED ROOM SET

BLOCK - 3 :

GROUND FLOOR PLAN - PARKING
FIRST FLOOR PLAN - 2 BED ROOM SET
SECOND FLOOR PLAN - 2 BED ROOM SET
THIRD FLOOR PLAN - 2 BED ROOM SET

SCHEDULE OF DRAWINGS:

SHEET NO	DESCRIPTION
1	GROUND FLOOR PLAN
2	FIRST FLOOR PLAN
3	SECOND FLOOR PLAN
4	THIRD FLOOR PLAN
5	TERRACE FLOOR PLAN
6	FRONT ELEVATION
7	REAR ELEVATION
8	SIDE ELEVATION & SECTION
9	SECTION
10	STAIRCASE DETAIL
11	FOR KITCHEN DETAIL REFER SCH,161B
12	FOR GRILL DETAIL REFER MISC GU SHEET NO.3
13	FOR STAIRCASE JALI DETAIL REFER SCH. NO 135 R SHEET NO 20

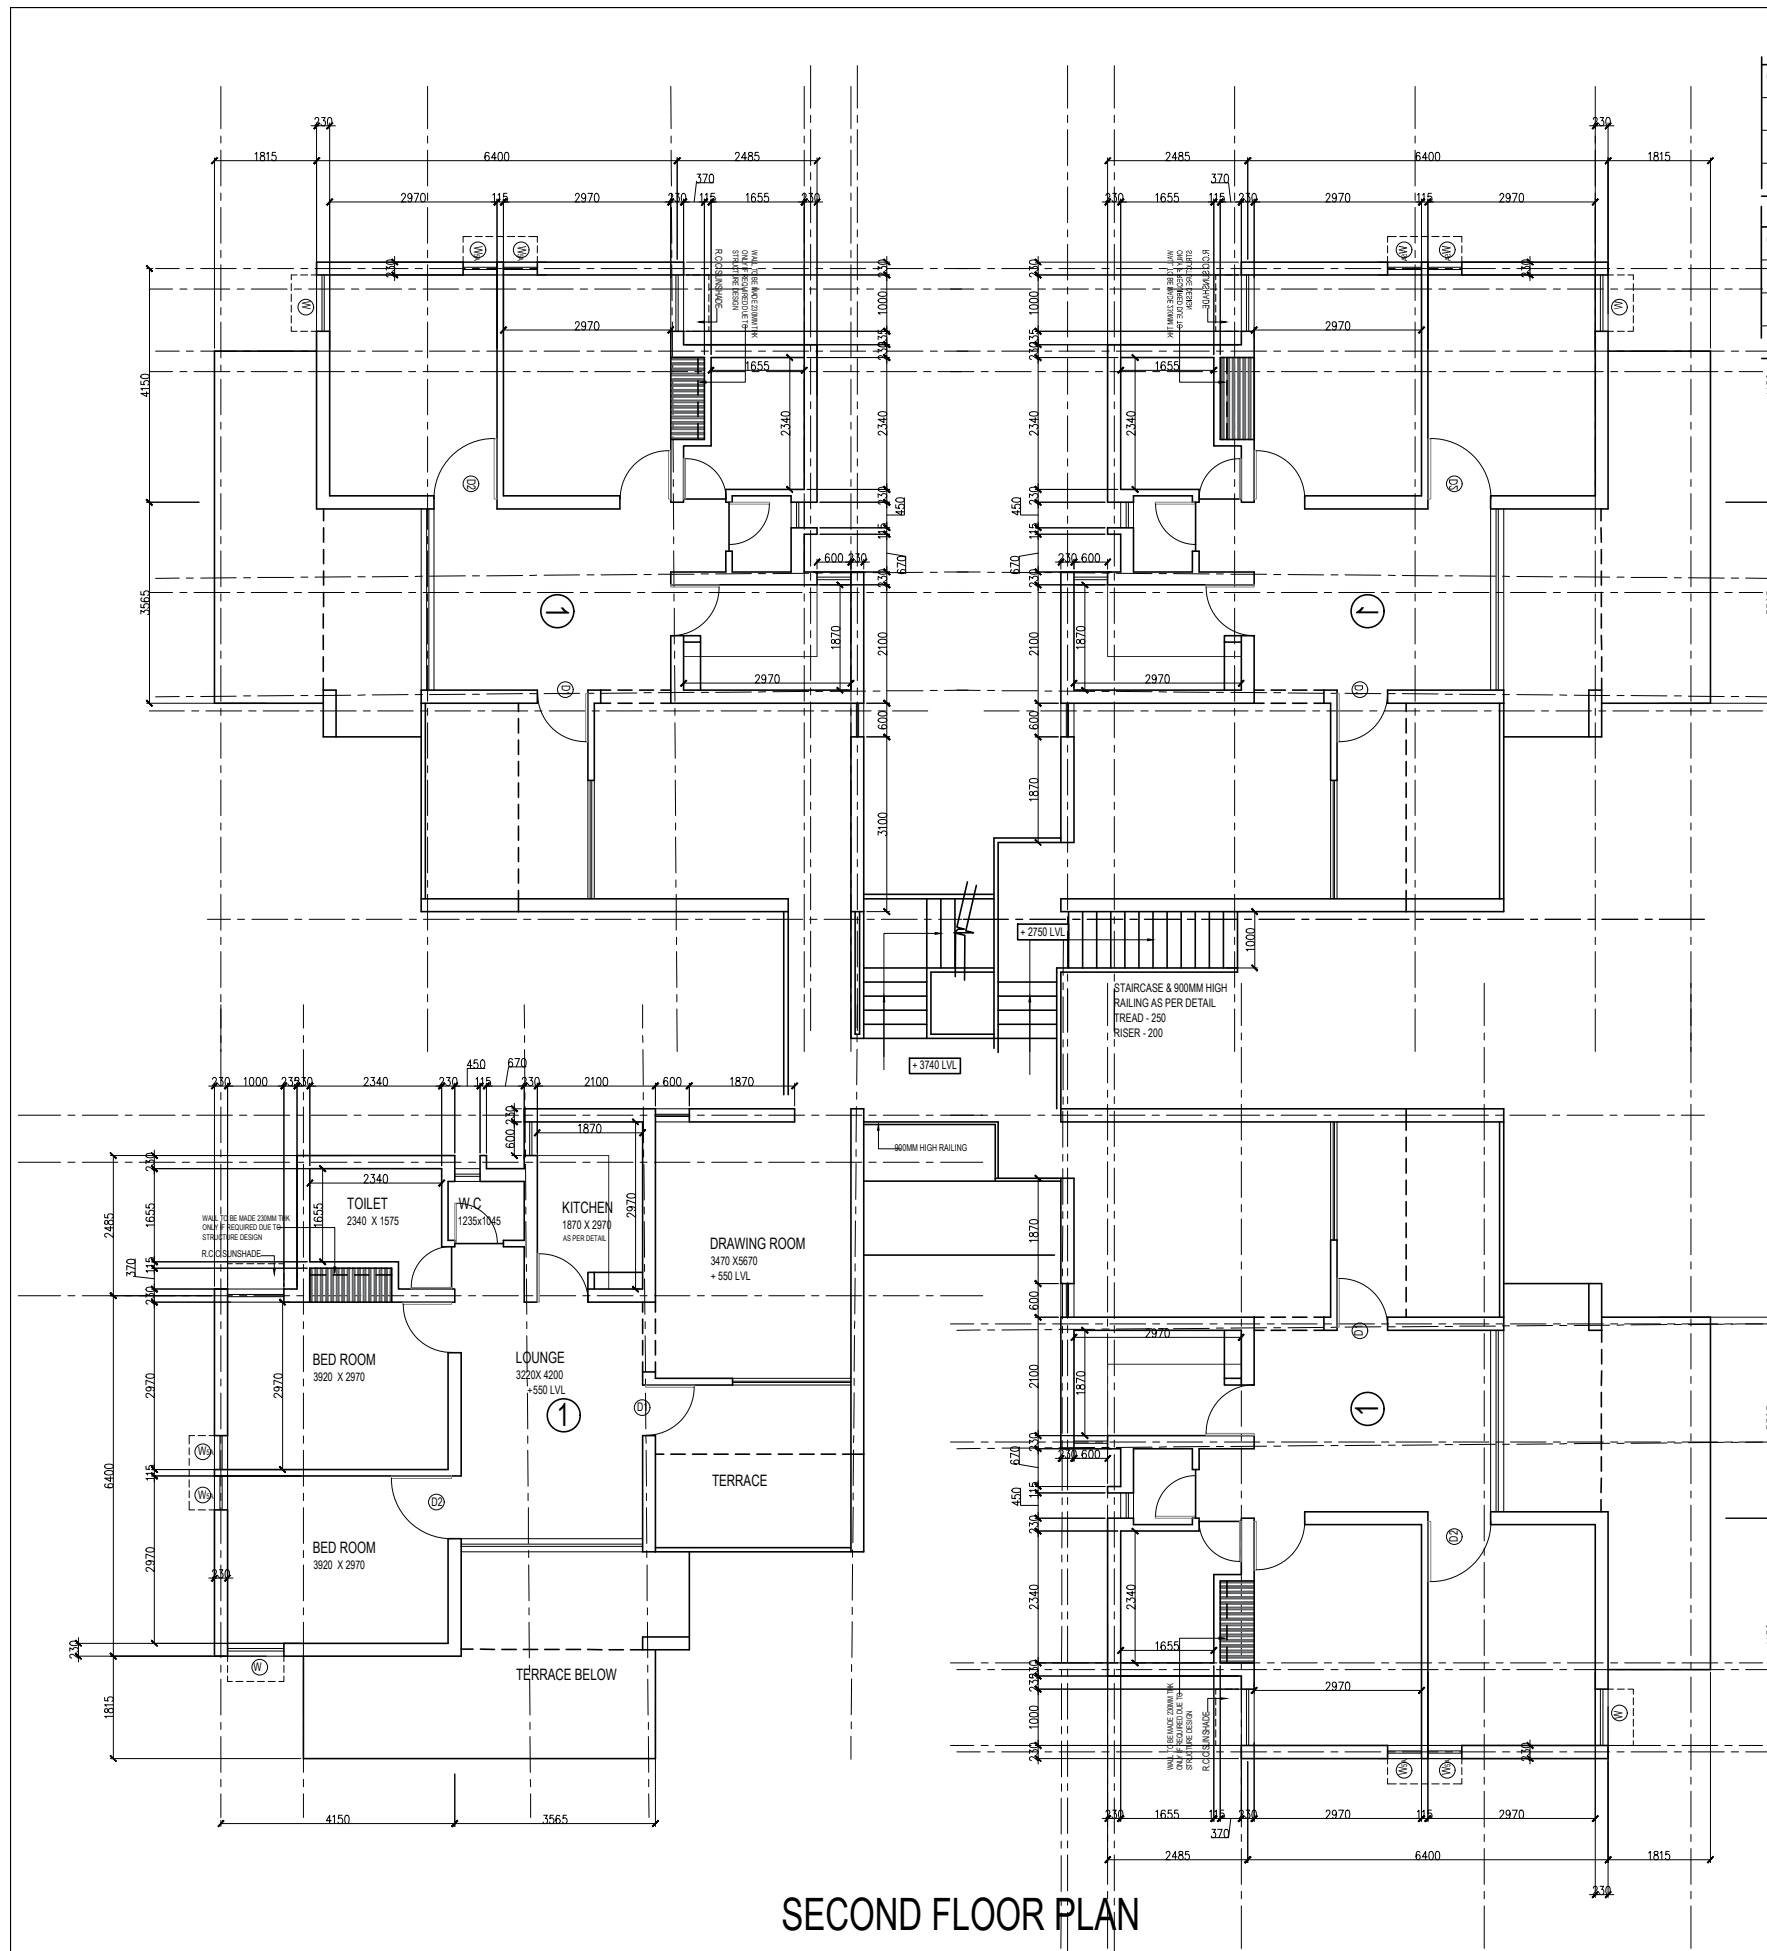

SECOND FLOOR PLAN

DIGITIZED BY

ARCH. ASSTT.	ASSTT. ARCH.	ARCHITECT
SR. ARCHITECT	ADD. CH. ARCH.	CHIEF ARCH.



HOUSING & URBAN PROJECT WING,
OFFICE OF THE SR. ARCHITECT,
EAST ZONE, VIKAS MINAR, D.D.A.



HOUSING & URBAN PROJECT WINGS

AREA STATEMENT:-

GROUND FLOOR PLAN= 103.36 SQ.M
FIRST FLOOR PLAN= 84.5 SQ.M

BLOCK - 1 :

GROUND FLOOR PLAN - 3 BED ROOM SET
FIRST FLOOR PLAN - 2 BED ROOM SET
SECOND FLOOR PLAN - 2 BED ROOM SET
THIRD FLOOR PLAN - 2 BED ROOM SET

BLOCK - 2 :

GROUND FLOOR PLAN - 3 BED ROOM SET
FIRST FLOOR PLAN - 2 BED ROOM SET
SECOND FLOOR PLAN - 2 BED ROOM SET
THIRD FLOOR PLAN - 2 BED ROOM SET

BLOCK - 4 :

GROUND FLOOR PLAN - 3 BED ROOM SET
FIRST FLOOR PLAN - 2 BED ROOM SET
SECOND FLOOR PLAN - 2 BED ROOM SET
THIRD FLOOR PLAN - 2 BED ROOM SET

BLOCK - 3 :

GROUND FLOOR PLAN - PARKING
FIRST FLOOR PLAN - 2 BED ROOM SET
SECOND FLOOR PLAN - 2 BED ROOM SET
THIRD FLOOR PLAN - 2 BED ROOM SET

SCHEDULE OF DRAWINGS:

SHEET NO	DESCRIPTION
1	GROUND FLOOR PLAN
2	FIRST FLOOR PLAN
3	SECOND FLOOR PLAN
4	THIRD FLOOR PLAN
5	TERRACE FLOOR PLAN
6	FRONT ELEVATION
7	REAR ELEVATION
8	SIDE ELEVATION & SECTION
9	SECTION
10	STAIRCASE DETAIL
11	FOR KITCHEN DETAIL REFER SCH.161B
12	FOR GRILL DETAIL REFER MISC GU SHEET NO.3
13	FOR STAIRCASE JALI DETAIL REFER SCH. NO 135 R SHEET NO 20

SCHEDULE OF DOOR AND

WINDOWS TYPE	SIZE	REMARK
D3	950 X 2050	SINGLE SHUTTER
D3A	900 X 2050	SINGLE SHUTTER
D3 2A	900 X 2050	DOUBLE SHUTTER
D4	850 X 2050	SINGLE SHUTTER PARTLY
D5	750 X 2050	SINGLE SHUTTER PARTLY
D6	700 X 2050	SINGLE SHUTTER
W1	600 X 850	SINGLE SHUTTER
W2	600 X 1200	SINGLE SHUTTER
W3	1000 X	DOUBLE SHUTTER
V1	1200 X 600	SINGLE SHUTTER
J	450 X 450	C.C JALI
O	950 X 2050	OPENING
O'	900 X 2050	OPENING

GROUP HOUSING SUKHDEV VIHAR

SCH. NO. 187-A (PKT. B) - DENSITY , 95DU/HAC

NOTE:

THIS DRAWING HAS BEEN DIGITIZED/ RASTERED IN AUTOCAD VERSION FROM ORIGINAL DRAWING (TRACING) STANDARD UNIT PLAN SCHEME NO.187A. FOR OFFICIAL USE ORIGINAL TRACING HAS TO BE REFERRED.

PROJECT TITLE :
STANDARD DESIGN FOR 2 &
3 BEDROOM HOUSE



SHEET TITLE :
THIRD FLOOR PLAN

DRG. NO. 4

Sch.no. 187A

ARCH. ASSTT.

ASSTT. ARCH.

ARCHITECT

SR. ARCHITECT

ADD. CH. ARCH.

CHIEF ARCH.

DATE : SEPT., 2010


SCALE : 1:50

DIGITIZED BY

ARCH. ASSTT.	ASSTT. ARCH.	ARCHITECT
SR. ARCHITECT	ADD. CH. ARCH.	CHIEF ARCH.



HOUSING & URBAN PROJECT WING,
OFFICE OF THE SR. ARCHITECT,
EAST ZONE, VIKAS MINAR, D.D.A.

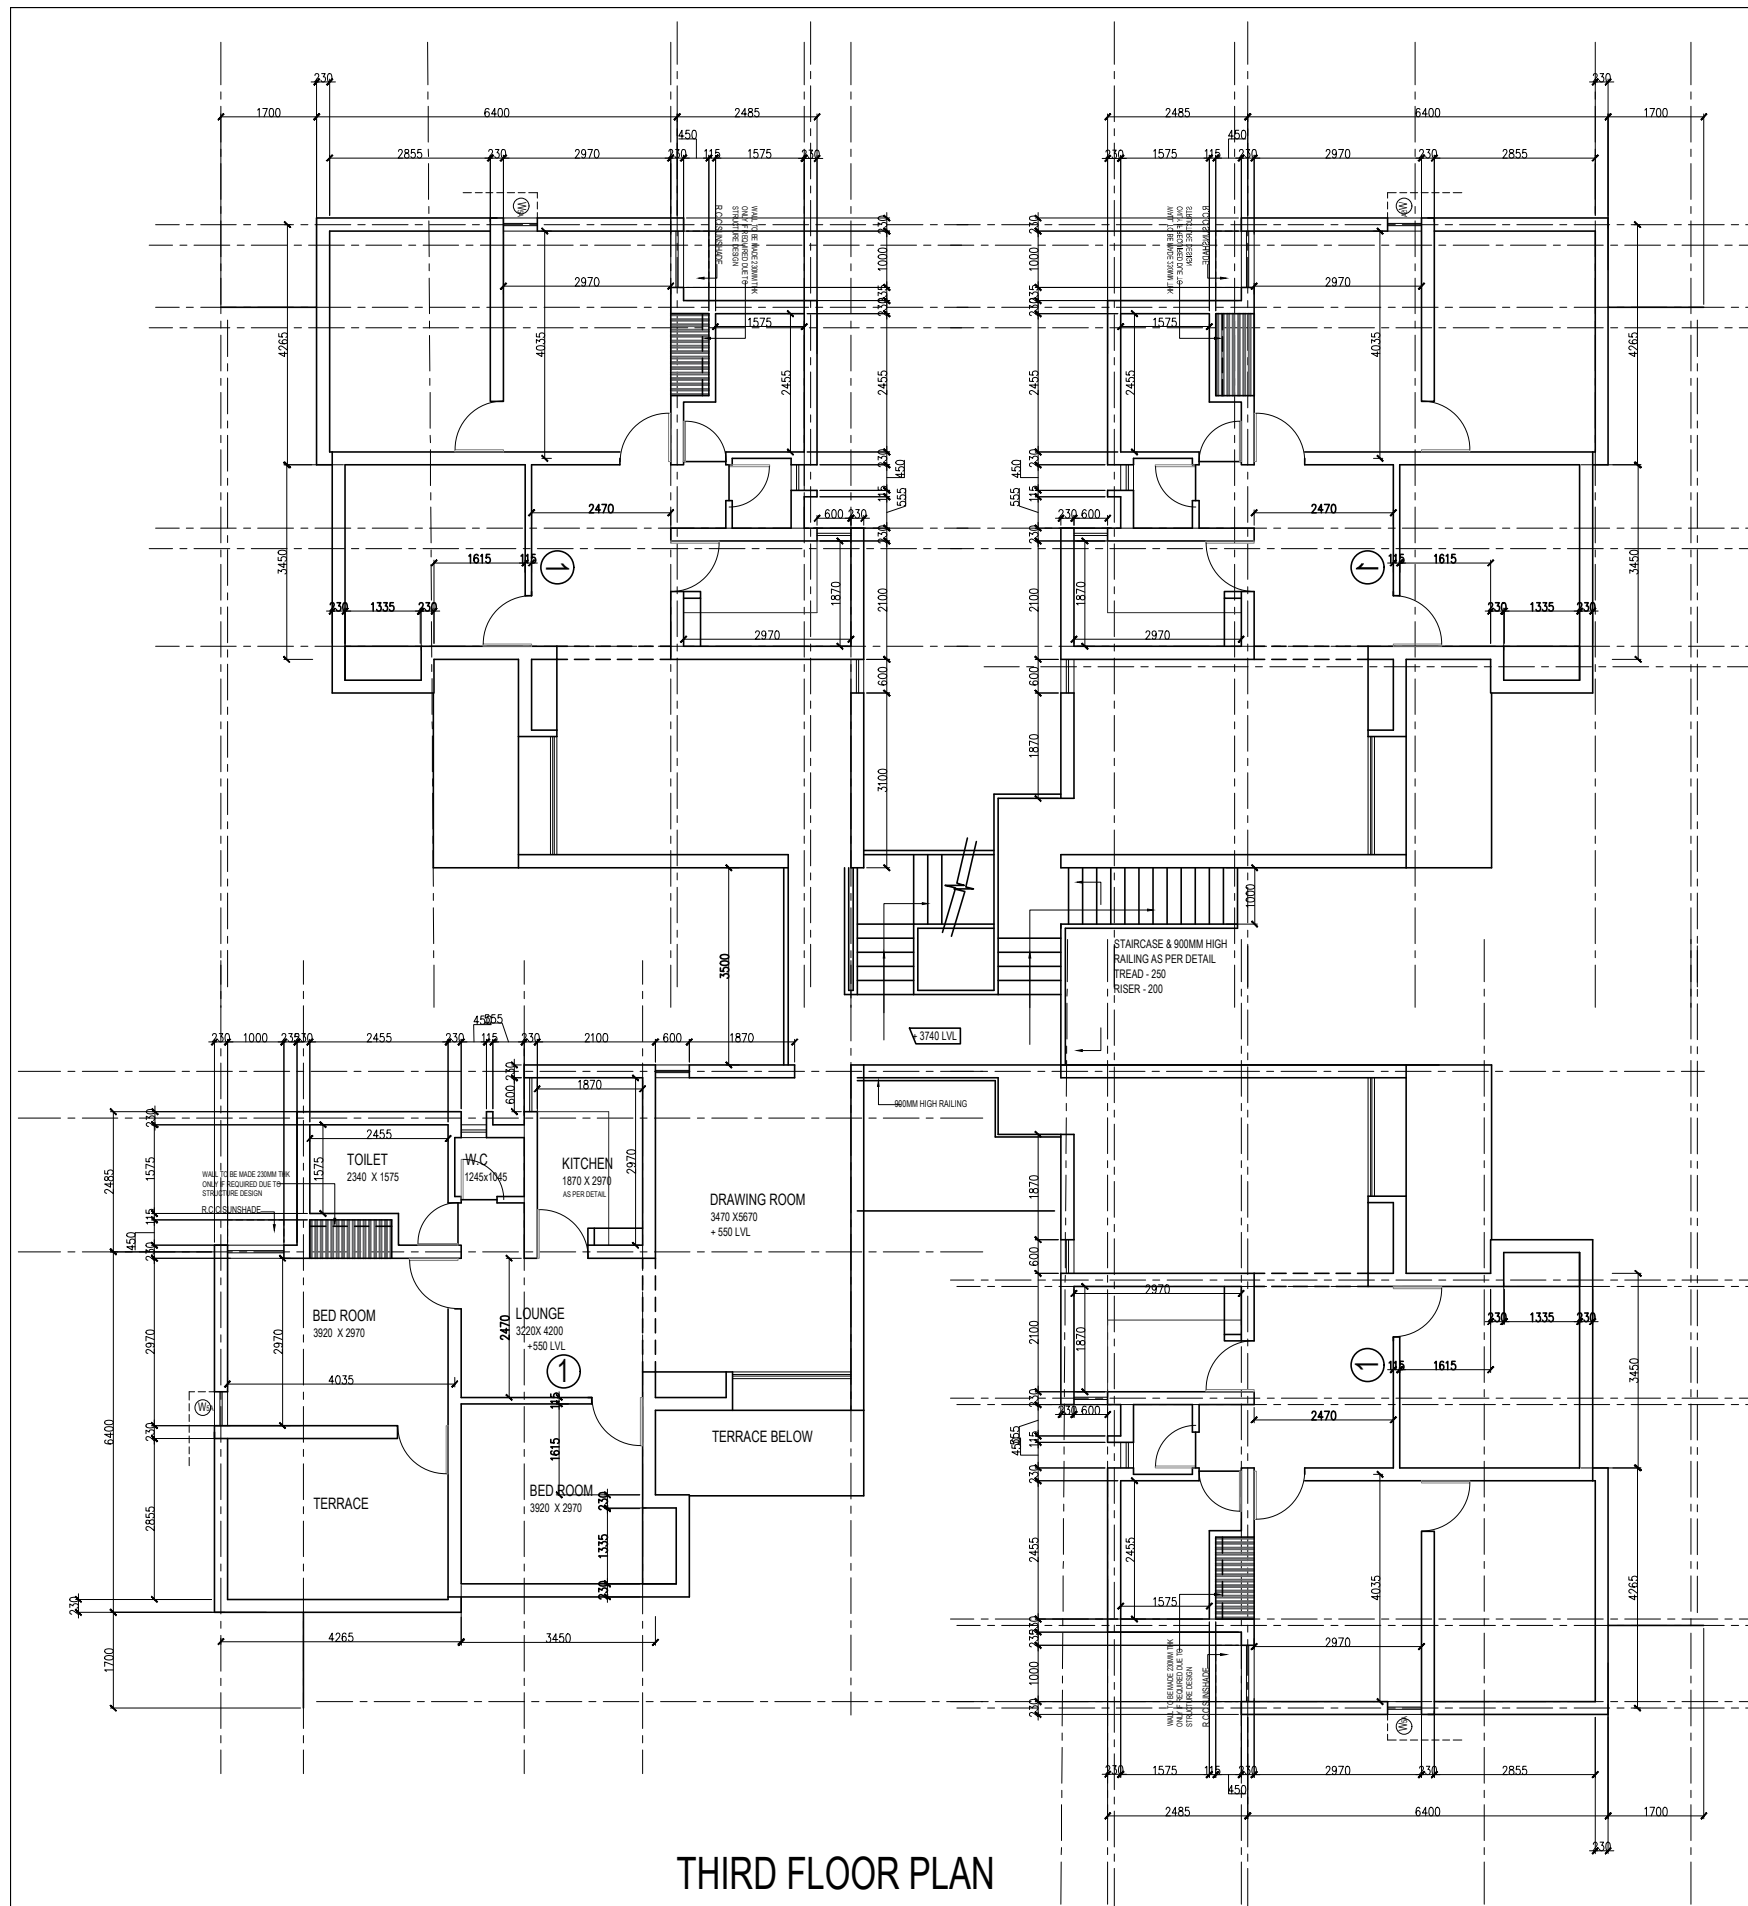

THIRD FLOOR PLAN



HOUSING & URBAN PROJECT WINGS

AREA STATEMENT:-

GROUND FLOOR PLAN= 103.36 SQ.M
FIRST FLOOR PLAN= 84.5 SQ.M

BLOCK - 1 :

GROUND FLOOR PLAN - 3 BED ROOM SET
FIRST FLOOR PLAN - 2 BED ROOM SET
SECOND FLOOR PLAN - 2 BED ROOM SET
THIRD FLOOR PLAN - 2 BED ROOM SET

BLOCK - 2 :

GROUND FLOOR PLAN - 3 BED ROOM SET
FIRST FLOOR PLAN - 2 BED ROOM SET
SECOND FLOOR PLAN - 2 BED ROOM SET
THIRD FLOOR PLAN - 2 BED ROOM SET

BLOCK - 4 :

GROUND FLOOR PLAN - 3 BED ROOM SET
FIRST FLOOR PLAN - 2 BED ROOM SET
SECOND FLOOR PLAN - 2 BED ROOM SET
THIRD FLOOR PLAN - 2 BED ROOM SET

BLOCK - 3 :

GROUND FLOOR PLAN - PARKING
FIRST FLOOR PLAN - 2 BED ROOM SET
SECOND FLOOR PLAN - 2 BED ROOM SET
THIRD FLOOR PLAN - 2 BED ROOM SET

SCHEDULE OF DRAWINGS:

SHEET NO	DESCRIPTION
1	GROUND FLOOR PLAN
2	FIRST FLOOR PLAN
3	SECOND FLOOR PLAN
4	THIRD FLOOR PLAN
5	TERRACE FLOOR PLAN
6	FRONT ELEVATION
7	REAR ELEVATION
8	SIDE ELEVATION & SECTION
9	SECTION
10	STAIRCASE DETAIL
11	FOR KITCHEN DETAIL REFER SCH,161B
12	FOR GRILL DETAIL REFER MISC GU SHEET NO.3
13	FOR STAIRCASE JALI DETAIL REFER SCH. NO 135 R SHEET NO 20

SCHEDULE OF DOOR AND

WINDOWS TYPE	SIZE	REMARK
D3	950 X 2050	SINGLE SHUTTER
D3A	900 X 2050	SINGLE SHUTTER
D3 2A	900 X 2050	DOUBLE SHUTTER
D4	850 X 2050	SINGLE SHUTTER PARTLY
D5	750 X 2050	SINGLE SHUTTER PARTLY
D6	700 X 2050	SINGLE SHUTTER
W1	600 X 850	SINGLE SHUTTER
W2	600 X 1200	SINGLE SHUTTER
W3	1000 X	DOUBLE SHUTTER
V1	1200 X 600	SINGLE SHUTTER
J	450 X 450	C.C JALI
O	950 X 2050	OPENING
O'	900 X 2050	OPENING


GROUP HOUSING SUKHDEV VIHAR

SCH. NO. 187-A (PKT. B) - DENSITY , 95DU/HAC

NOTE:

THIS DRAWING HAS BEEN DIGITIZED/ RASTERED IN AUTOCAD VERSION FROM ORIGINAL DRAWING (TRACING) STANDARD UNIT PLAN SCHEME NO.187A. FOR OFFICIAL USE ORIGINAL TRACING HAS TO BE REFERRED.

PROJECT TITLE :
STANDARD DESIGN FOR 2
&3 BED ROOM HOUSE

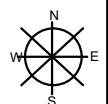

SHEET TITLE :
TERRACE FLOOR PLAN

DRG. NO. 5

Sch.no. 187A

ARCH. ASSTT.

ASSTT. ARCH.

ARCHITECT

SR. ARCHITECT

ADD. CH. ARCH.

CHIEF ARCH.

DATE : SEPT., 2010


SCALE : 1:50

DIGITIZED BY

ARCH. ASSTT.	ASSTT. ARCH.	ARCHITECT
SR. ARCHITECT	ADD. CH. ARCH.	CHIEF ARCH.



HOUSING & URBAN PROJECT WING,
OFFICE OF THE SR. ARCHITECT,
EAST ZONE, VIKAS MINAR, D.D.A.

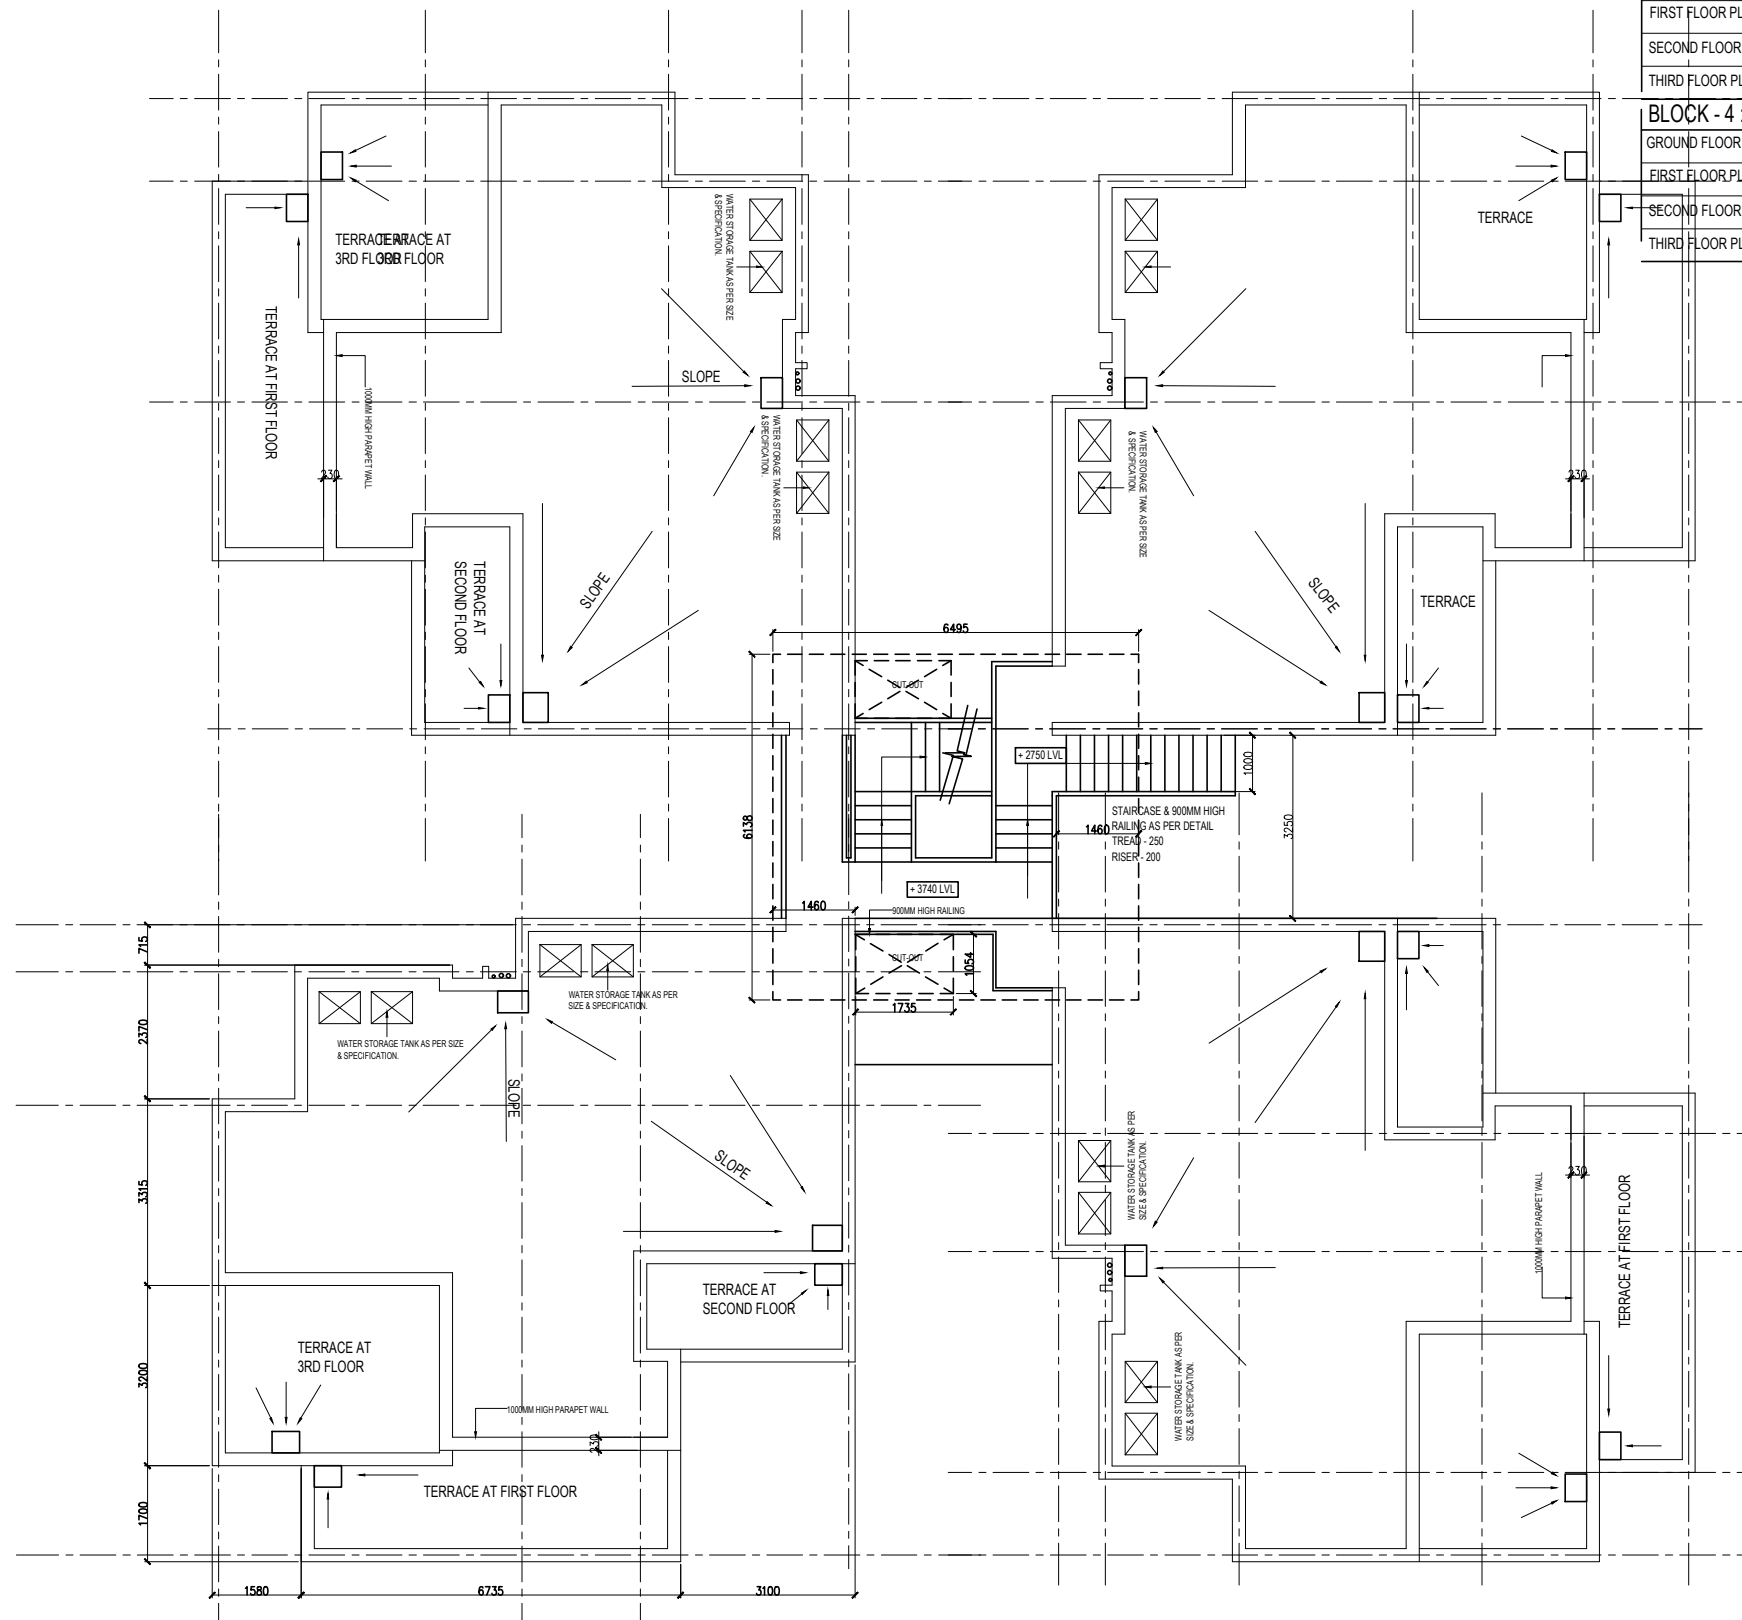

TERRACE PLAN