



HOUSING & URBAN PROJECT WINGS

AREA STATEMENT:-

- COVERED AREA PER DU AT ALL FLOOR (INCLUDING STAIRCASE AREA) = 40.0 SQ.M
- STAIRCASE AREA PER DU = 3.30 SQ.M.

SCHEDULE OF DOOR AND WINDOWS

TYPE	SIZE	REMARK
D3	950 X 2050	SINGLE SHUTTER
D3A	900 X 2050	SINGLE SHUTTER
D3 2A	900 X 2050	DOUBLE SHUTTER
D4	850 X 2050	SINGLE SHUTTER PARTLY
D5	750 X 2050	SINGLE SHUTTER PARTLY
D6	700 X 2050	SINGLE SHUTTER
W1	600 X 850	SINGLE SHUTTER
W2	600 X 1200	SINGLE SHUTTER
W3	1000 X 1200	DOUBLE SHUTTER
V1	600 X 600	SINGLE SHUTTER
J	450 X 450	C.C JALI
O	950 X 2050	OPENING
O'	900 X 2050	OPENING

SCHEDULE OF LAYOUT

S.NO.	LAYOUT NO	DESCRIPTION	NO OF DU'S	POCKET AREA IN METRE
1	164 - L/2R1	PASCHIM PURI	288	1.40
2	183 - L/2R1	DILSHAD GDN. BL-D	960	3.88
3	183 - L/1R1	DILSHAD GDN. BL- F & E	1140	3.82
4	187 - L/2	KALKAJI EXT. BL - A-1	592	2.22
5	191 - L/42	JANAKPURI	800	4.10

SCHEDULE OF DRAWINGS:

SHEET NO	DESCRIPTION
1	GROUND FLOOR PLAN
2	FIRST FLOOR PLAN
3	SECOND FLOOR PLAN
4	THIRD FLOOR PLAN
5	TERRACE FLOOR PLAN
6	FRONT ELEVATION
7	REAR ELEVATION
8	SIDE ELEVATION & SECTION
9	SECTION
10	STAIRCASE DETAIL
11	FOR KITCHEN DETAIL REFER SCH.161B
12	FOR GRILL DETAIL REFER MISC GU SHEET NO 3
13	FOR STAIRCASE JALI DETAIL REFER SCH. NO 135 R SHEET NO 20

STANDARD DWELLING UNIT USED IN DDA BUILT GROUP HOUSINGS:

S.NO	SCHEME	LOCATION	POCKET
1	161D	GRP HOUSING DILSHAD GARDEN	C, D, E & F
2	184A	GRP HOUSING DILSHAD GARDEN	A
3	191A	GRP HOUSING DILSHAD GARDEN	C, G ( LIG)
		GRP HOUSING AT LONI ROAD	C
		GROUP HOUSING AT NAND NAGRI (JANTA HOUSING)	B,C,D, & E

NOTE:  
THIS DRAWING HAS BEEN DIGITIZED/ RASTERED IN AUTOCAD VERSION FROM ORIGINAL DRAWING (TRACING) STANDARD UNIT PLAN SCHEME NO.161D.FOR ANY OFFICIAL USE ORIGINAL TRACING HAS TO BE REFERRED.

PROJECT TITLE :  
STANDARD DESIGN FOR  
LIG HOUSING



SHEET TITLE :  
GROUND FLOOR PLAN

DRG. NO. I

Sch.no. 161D

ARCH. ASSTT.

ASSTT. ARCH.

ARCHITECT

SR. ARCHITECT

ADD. CH. ARCH.

CHIEF ARCH.

DATE : SEPT., 2010

SCALE : 1:50

DIGITIZED BY

*[Signature]*  
ARCH. ASSTT.


*[Signature]*  
ASSTT. ARCH.

*[Signature]*  
ARCHITECT


SR. ARCHITECT

ADD. CH. ARCH.

CHIEF ARCH.

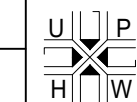

HOUSING & URBAN PROJECT WING,  
OFFICE OF THE SR. ARCHITECT,  
EAST ZONE, VIKAS MINAR, D.D.A.

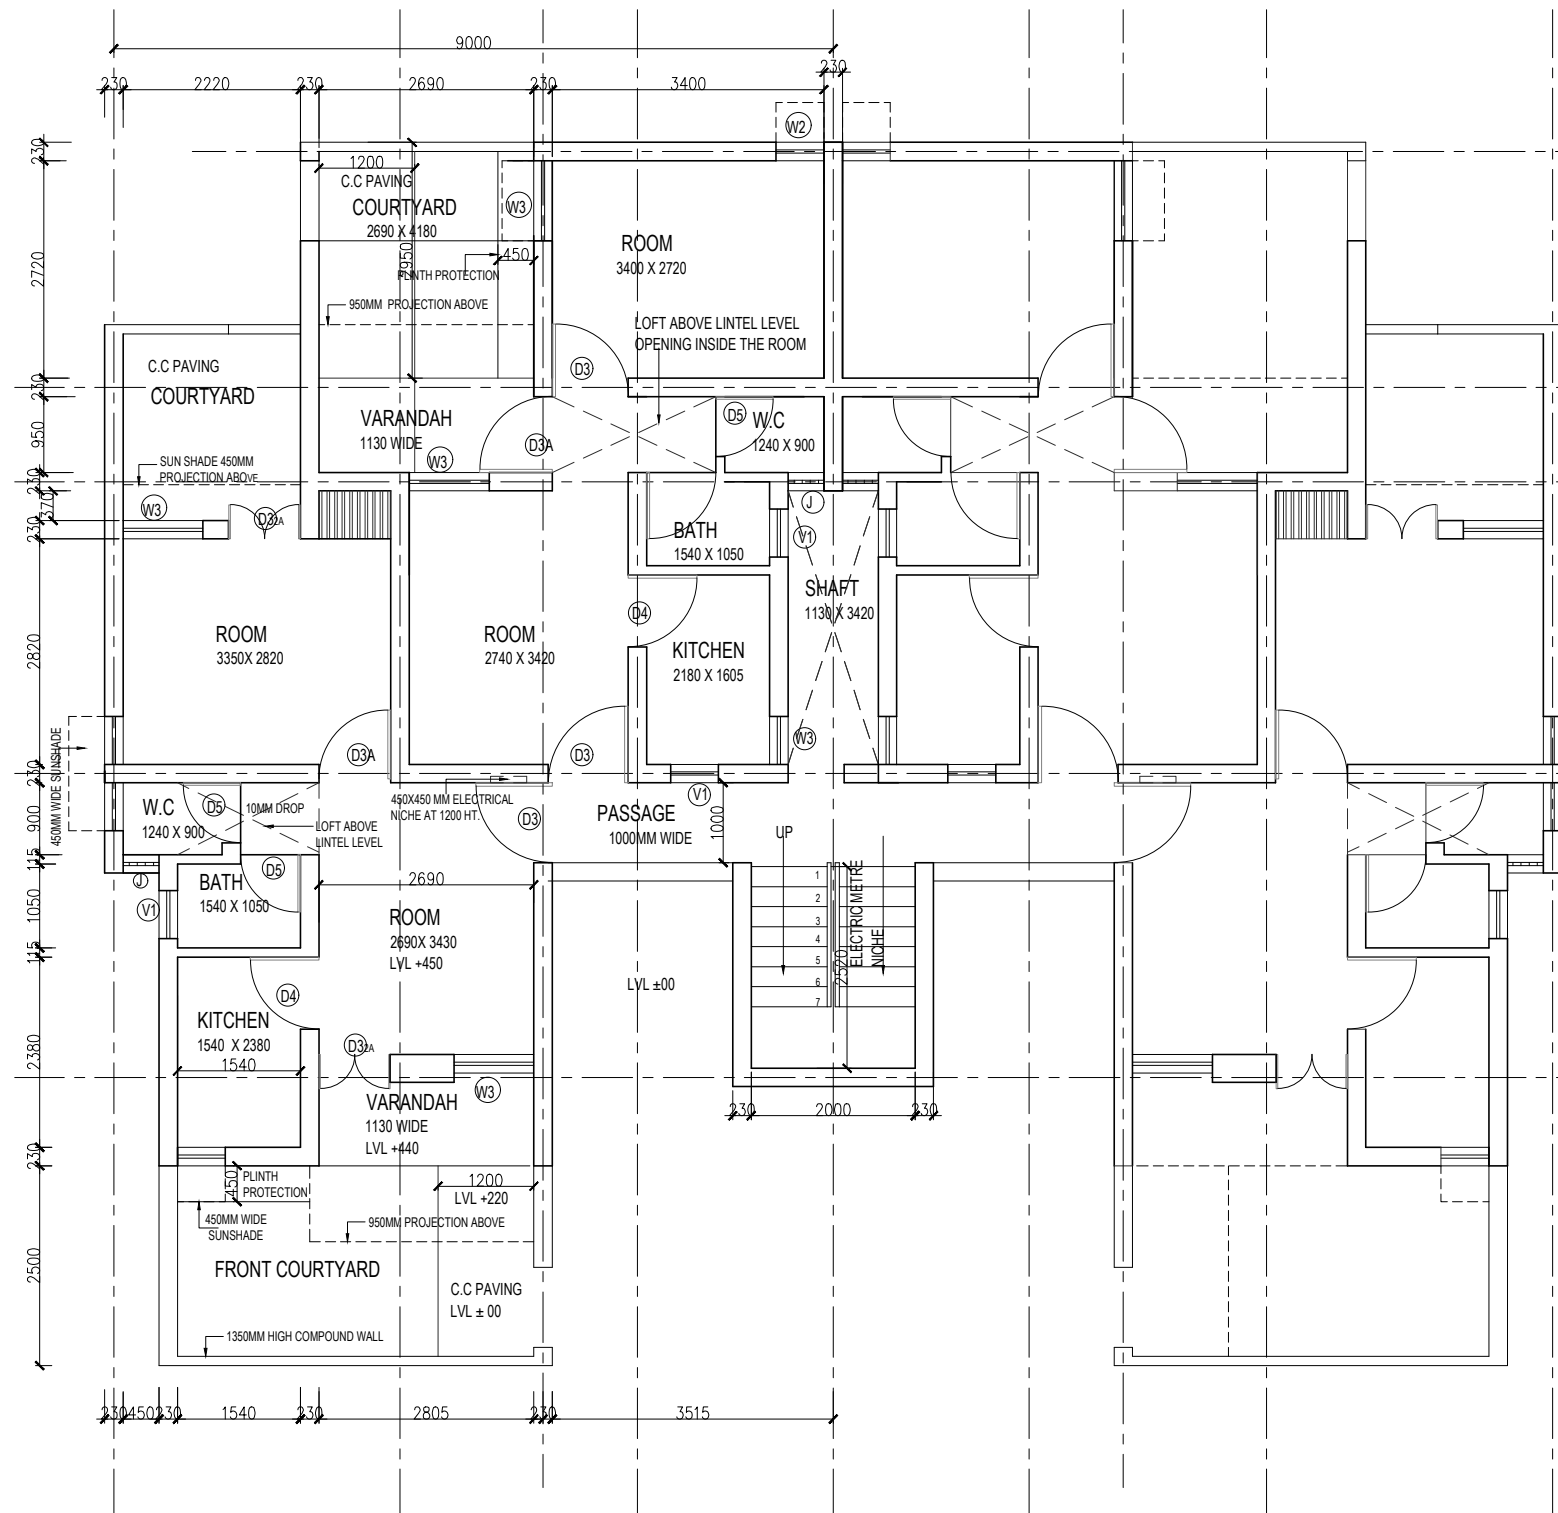

GROUND FLOOR PLAN

REVISION

- OUTER WALL OF THE ROOM HAS BEEN CHANGED FROM 230 TO 345 AND SIDE WALL OF THE KITCHEN HAS BEEN CHANGED FROM 1150 TO 230MM AS PER STRUCTURAL FEASIBILITY.
- LOFT PROVIDED OVER PASSAGE ABOVE LINTEL LEVEL.
- POSITION OF W1 IN THE KITCHEN IS SHIFTED.
- POSITION OF ELECTRIC NICHE SHIFTED BEHIND THE MAIN ENTRANCE DOOR.
- 'J' HAS BEEN CHANGED TO V2 TOP HUNG AS PER SITE CONDITION.



HOUSING & URBAN PROJECT WINGS

AREA STATEMENT:-


- COVERED AREA PER DU AT ALL FLOOR (INCLUDING STAIRCASE AREA) = 40.0 SQ.M
- STAIRCASE AREA PER DU = 3.30 SQ.M.

SCHEDULE OF DOOR AND WINDOWS

TYPE	SIZE	REMARK
D3	950 X 2050	SINGLE SHUTTER
D3A	900 X 2050	SINGLE SHUTTER
D3 2A	900 X 2050	DOUBLE SHUTTER
D4	850 X 2050	SINGLE SHUTTER PARTLY
D5	750 X 2050	SINGLE SHUTTER PARTLY
D6	700 X 2050	SINGLE SHUTTER
W1	600 X 850	SINGLE SHUTTER
W2	600 X 1200	SINGLE SHUTTER
W3	1000 X 1200	DOUBLE SHUTTER
V1	600 X 600	SINGLE SHUTTER
J	450 X 450	C.C JALI
O	950 X 2050	OPENING
O'	900 X 2050	OPENING

NOTE:  
THIS DRAWING HAS BEEN DIGITIZED/ RASTERED IN AUTOCAD VERSION FROM ORIGINAL DRAWING (TRACING) STANDARD UNIT PLAN SCHEME NO.161D.FOR ANY OFFICIAL USE ORIGINAL TRACING HAS TO BE REFERRED.

PROJECT TITLE :  
STANDARD DESIGN FOR  
LIG HOUSING

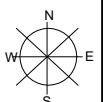

SHEET TITLE :  
FIRST FLOOR PLAN

DRG. NO. 2

Sch.no. 161D

ARCH. ASSTT.	ASSTT. ARCH.	ARCHITECT
SR. ARCHITECT	ADD. CH. ARCH.	CHIEF ARCH.

DATE : SEPT., 2010      SCALE : 1:50

HOUSING & URBAN PROJECT WING,  
OFFICE OF THE SR. ARCHITECT,  
EAST ZONE, VIKAS MINAR, D.D.A.

SCHEDULE OF LAYOUT


S.NO.	LAYOUT NO	DESCRIPTION	NO OF DU'S	POCKET AREA IN METRE
1	164 - L/2R1	PASCHIM PURI	288	1.40
2	183 - L/2R1	DILSHAD GDN. BL-D	960	3.88
3	183 - L/1R1	DILSHAD GDN. BL- F & E	1140	3.82
4	187 - L/2	KALKAJI EXT. BL - A-1	592	2.22
5	191 - L/42	JANAKPURI	800	4.10

SCHEDULE OF DRAWINGS:

SHEET NO	DESCRIPTION
1	GROUND FLOOR PLAN
2	FIRST FLOOR PLAN
3	SECOND FLOOR PLAN
4	THIRD FLOOR PLAN
5	TERRACE FLOOR PLAN
6	FRONT ELEVATION
7	REAR ELEVATION
8	SIDE ELEVATION & SECTION
9	SECTION
10	STAIRCASE DETAIL
11	FOR KITCHEN DETAIL REFER SCH.161B
12	FOR GRILL DETAIL REFER MISC GJ SHEET NO.3
13	FOR STAIRCASE JALI DETAIL REFER SCH. NO 135 R SHEET NO 20

STANDARD DWELLING UNIT USED IN  
DDA BUILT GROUP HOUSINGS:

S.NO	SCHEME	LOCATION	POCKET
1	161D	GRP HOUSING DILSHAD GARDEN	C, D, E & F
2	184A	GRP HOUSING DILSHAD GARDEN	A
3	191A	GRP HOUSING DILSHAD GARDEN	C, G (LIG)
		GRP HOUSING AT LONI ROAD	C
		GROUP HOUSING AT NAND NAGRI (JANTA HOUSING)	B,C,D, & E

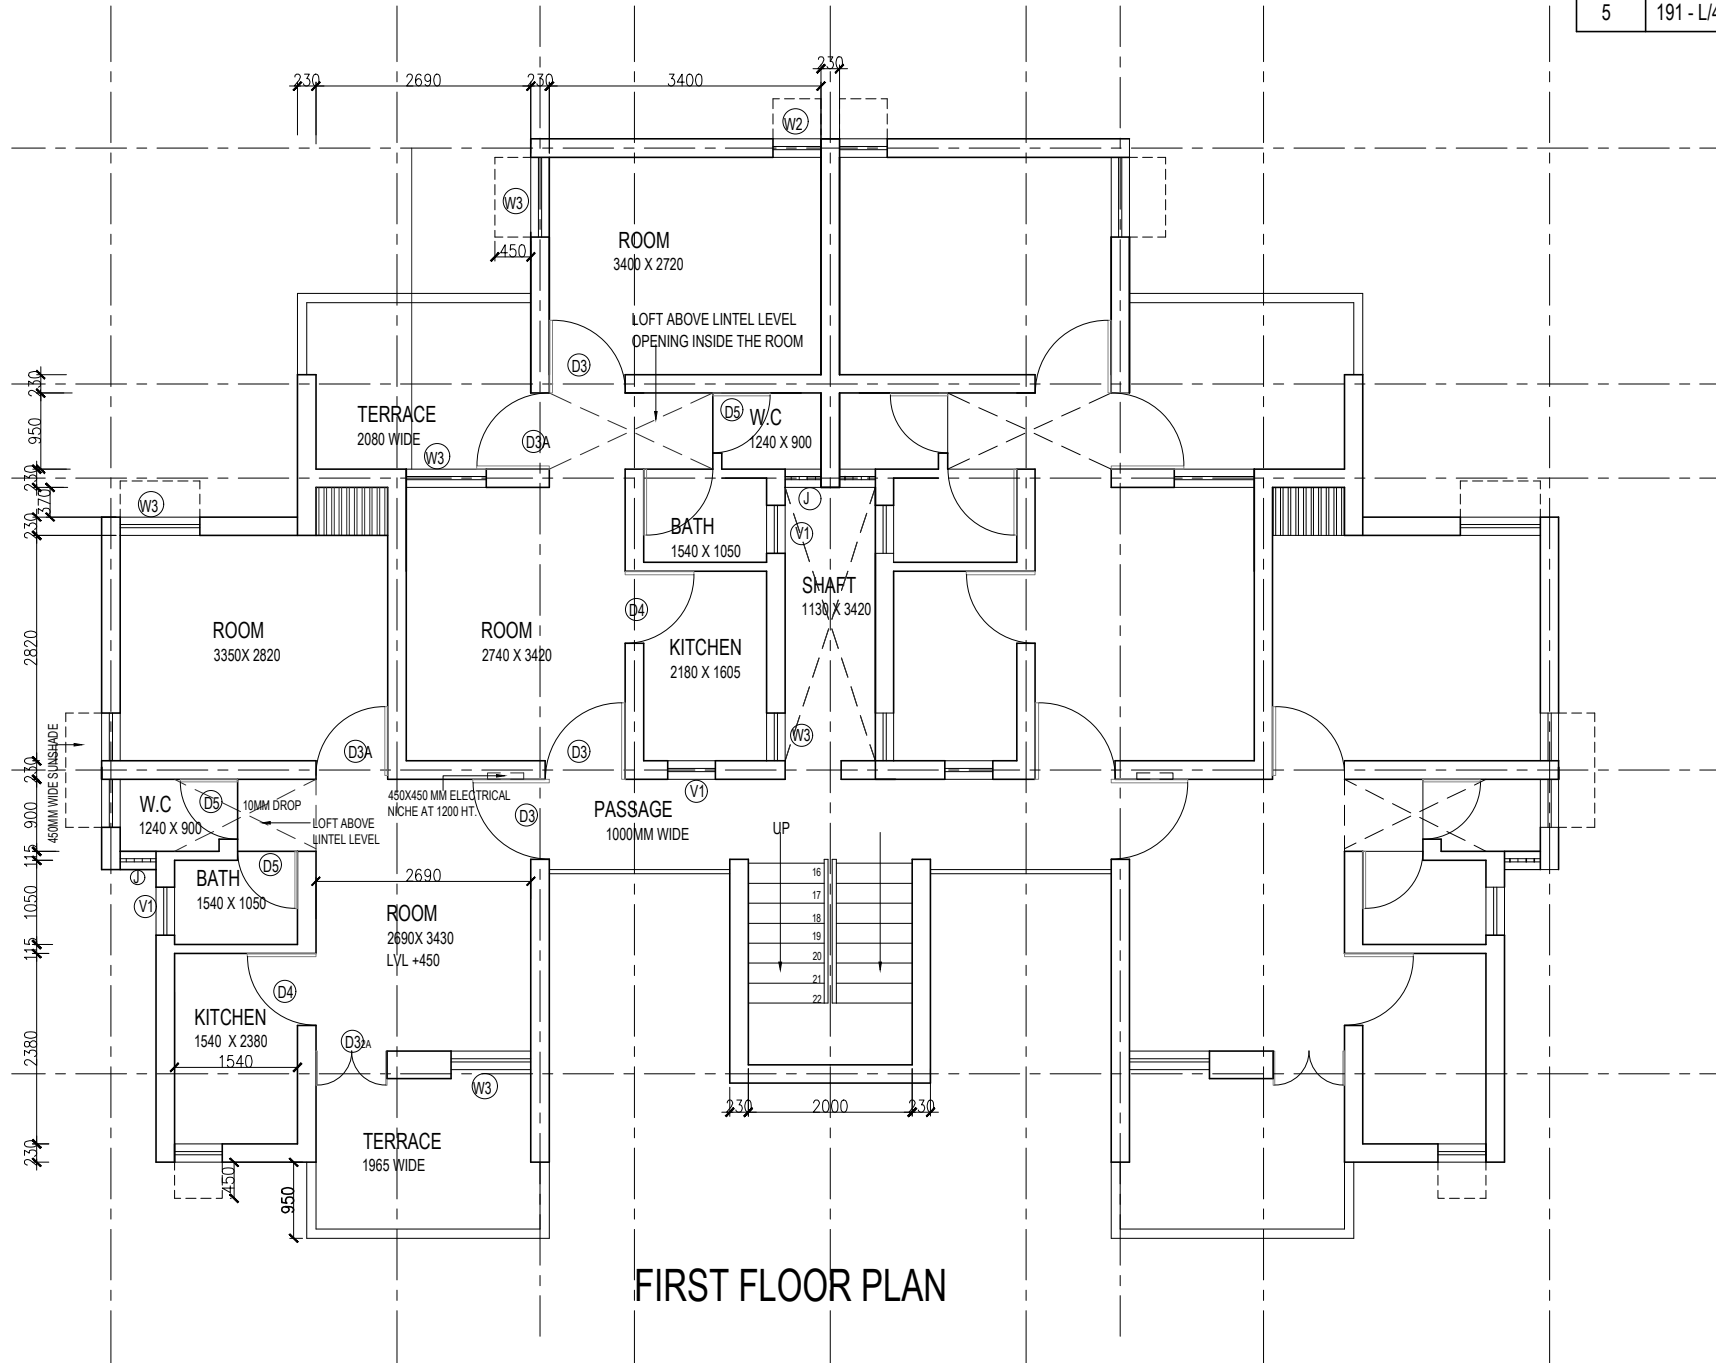

FIRST FLOOR PLAN

REVISION

- OUTER WALL OF THE ROOM HAS BEEN CHANGED FROM 230 TO 345 AND SIDE WALL OF THE KITCHEN HAS BEEN CHANGED FROM 1150 TO 230MM AS PER STRUCTURAL FEASIBILITY.
- LOFT PROVIDED OVER PASSAGE ABOVE LINTEL LEVEL.
- POSITION OF W1 IN THE KITCHEN IS SHIFTED.
- POSITION OF ELECTRIC NICHE SHIFTED BEHIND THE MAIN ENTRANCE DOOR.
- 'J' HAS BEEN CHANGED TO V2 TOP HUNG AS PER SITE CONDITION.

DIGITIZED BY

ARCH. ASSTT.	ASSTT. ARCH.	ARCHITECT
SR. ARCHITECT	ADD. CH. ARCH.	CHIEF ARCH.



HOUSING & URBAN PROJECT WINGS

AREA STATEMENT:-

- COVERED AREA PER DU AT ALL FLOOR (INCLUDING STAIRCASE AREA) = 40.0 SQ.M
- STAIRCASE AREA PER DU = 3.30 SQ.M.

SCHEDULE OF DOOR AND WINDOWS

TYPE	SIZE	REMARK
D3	950 X 2050	SINGLE SHUTTER
D3A	900 X 2050	SINGLE SHUTTER
D3 2A	900 X 2050	DOUBLE SHUTTER
D4	850 X 2050	SINGLE SHUTTER PARTLY
D5	750 X 2050	SINGLE SHUTTER PARTLY
D6	700 X 2050	SINGLE SHUTTER
W1	600 X 850	SINGLE SHUTTER
W2	600 X 1200	SINGLE SHUTTER
W3	1000 X 1200	DOUBLE SHUTTER
V1	600 X 600	SINGLE SHUTTER
J	450 X 450	C.C JALI
O	950 X 2050	OPENING
O'	900 X 2050	OPENING

NOTE:  
THIS DRAWING HAS BEEN DIGITIZED/ RASTERED IN AUTOCAD VERSION FROM ORIGINAL DRAWING (TRACING) STANDARD UNIT PLAN SCHEME NO.161D.FOR ANY OFFICIAL USE ORIGINAL TRACING HAS TO BE REFERRED.

PROJECT TITLE :  
STANDARD DESIGN FOR  
LIG HOUSING




SHEET TITLE :  
SECOND FLOOR PLAN

DRG. NO. 3

Sch.no. 161D

ARCH. ASSTT.	ASSTT. ARCH.	ARCHITECT
SR. ARCHITECT	ADD. CH. ARCH.	CHIEF ARCH.

DATE : SEPT., 2010      SCALE : 1:50

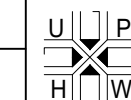

HOUSING & URBAN PROJECT WING,  
OFFICE OF THE SR. ARCHITECT,  
EAST ZONE, VIKAS MINAR, D.D.A.

SCHEDULE OF LAYOUT


S.NO.	LAYOUT NO	DESCRIPTION	NO OF DU'S	POCKET AREA IN METRE
1	164 - L/2R1	PASCHIM PURI	288	1.40
2	183 - L/2R1	DILSHAD GDN. BL-D	960	3.88
3	183 - L/1R1	DILSHAD GDN. BL- F & E	1140	3.82
4	187 - L/2	KALKAJI EXT. BL - A-1	592	2.22
5	191 - L/42	JANAKPURI	800	4.10

SCHEDULE OF DRAWINGS:

SHEET NO	DESCRIPTION
1	GROUND FLOOR PLAN
2	FIRST FLOOR PLAN
3	SECOND FLOOR PLAN
4	THIRD FLOOR PLAN
5	TERRACE FLOOR PLAN
6	FRONT ELEVATION
7	REAR ELEVATION
8	SIDE ELEVATION & SECTION
9	SECTION
10	STAIRCASE DETAIL
11	FOR KITCHEN DETAIL REFER SCH.161B
12	FOR GRILL DETAIL REFER MISC GJ SHEET NO.3
13	FOR STAIRCASE JALI DETAIL REFER SCH. NO 135 R SHEET NO 20

STANDARD DWELLING UNIT USED IN  
DDA BUILT GROUP HOUSINGS:

S.NO	SCHEME	LOCATION	POCKET
1	161D	GRP HOUSING DILSHAD GARDEN	C, D, E & F
2	184A	GRP HOUSING DILSHAD GARDEN	A
3	191A	GRP HOUSING DILSHAD GARDEN	C, G (LIG)
		GRP HOUSING AT LONI ROAD	C
		GROUP HOUSING AT NAND NAGRI (JANTA HOUSING)	B,C,D, & E

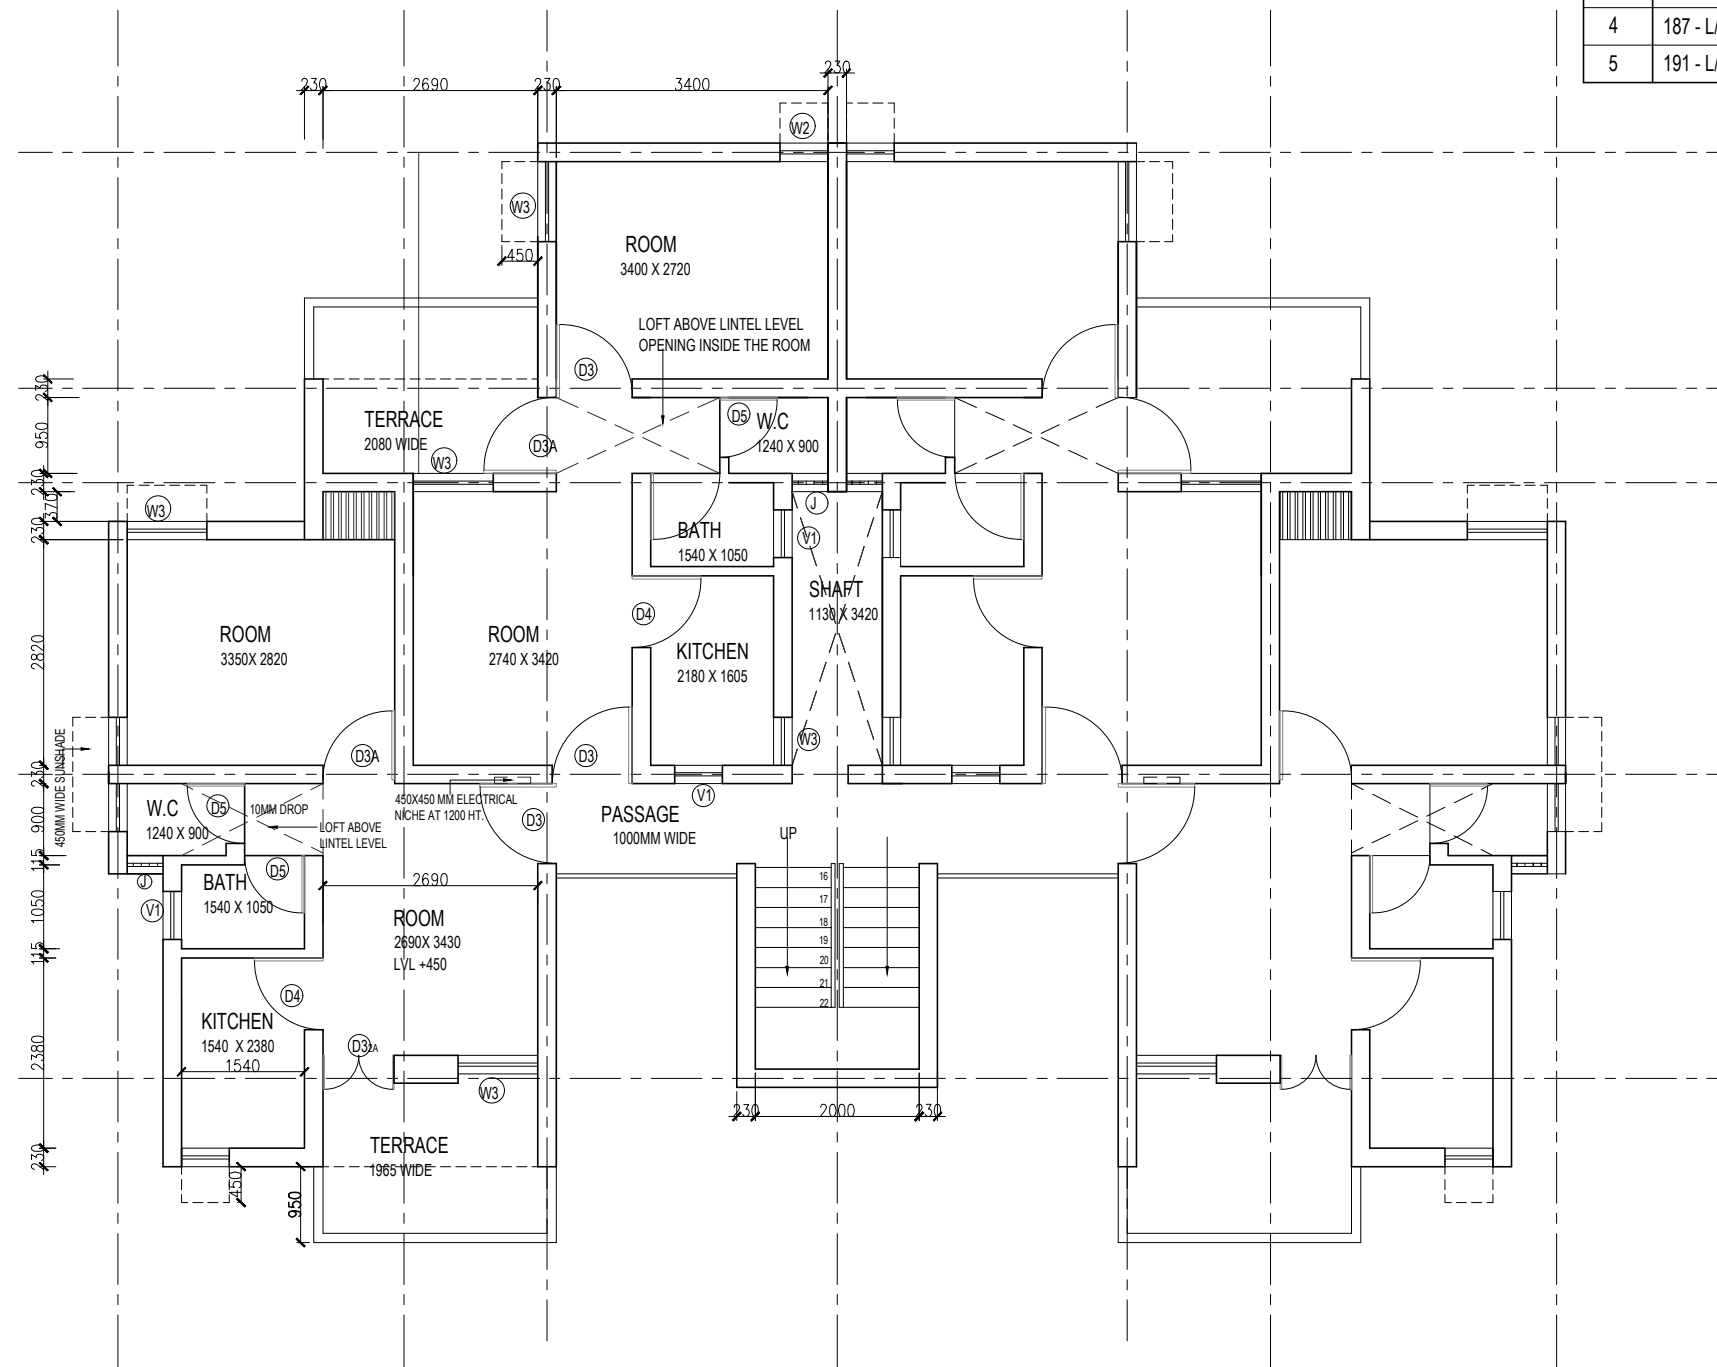

SECOND FLOOR PLAN

REVISION

- OUTER WALL OF THE ROOM HAS BEEN CHANGED FROM 230 TO 345 AND SIDE WALL OF THE KITCHEN HAS BEEN CHANGED FROM 1150 TO 230MM AS PER STRUCTURAL FEASIBILITY.
- LOFT PROVIDED OVER PASSAGE ABOVE LINTEL LEVEL.
- POSITION OF W1 IN THE KITCHEN IS SHIFTED.
- POSITION OF ELECTRIC NICHE SHIFTED BEHIND THE MAIN ENTRANCE DOOR.
- 'J' HAS BEEN CHANGED TO V2 TOP HUNG AS PER SITE CONDITION.

DIGITIZED BY

ARCH. ASSTT.	ASSTT. ARCH.	ARCHITECT
SR. ARCHITECT	ADD. CH. ARCH.	CHIEF ARCH.



HOUSING & URBAN PROJECT WINGS

AREA STATEMENT:-

- COVERED AREA PER DU AT ALL FLOOR (INCLUDING STAIRCASE AREA) = 40.0 SQ.M
- STAIRCASE AREA PER DU = 3.30 SQ.M.

SCHEDULE OF DOOR AND WINDOWS

TYPE	SIZE	REMARK
D3	950 X 2050	SINGLE SHUTTER
D3A	900 X 2050	SINGLE SHUTTER
D3 2A	900 X 2050	DOUBLE SHUTTER
D4	850 X 2050	SINGLE SHUTTER PARTLY
D5	750 X 2050	SINGLE SHUTTER PARTLY
D6	700 X 2050	SINGLE SHUTTER
W1	600 X 850	SINGLE SHUTTER
W2	600 X 1200	SINGLE SHUTTER
W3	1000 X 1200	DOUBLE SHUTTER
V1	600 X 600	SINGLE SHUTTER
J	450 X 450	C.C JALI
O	950 X 2050	OPENING
O'	900 X 2050	OPENING

NOTE:  
THIS DRAWING HAS BEEN DIGITIZED/ RASTERED IN AUTOCAD VERSION FROM ORIGINAL DRAWING (TRACING) STANDARD UNIT PLAN SCHEME NO.161D.FOR ANY OFFICIAL USE ORIGINAL TRACING HAS TO BE REFERRED.

PROJECT TITLE :  
STANDARD DESIGN FOR  
LIG HOUSING



SHEET TITLE :  
THIRD FLOOR PLAN

DRG. NO. 4

Sch.no. 161D

ARCH. ASSTT.	ASSTT. ARCH.	ARCHITECT
SR. ARCHITECT	ADD. CH. ARCH.	CHIEF ARCH.

DATE : SEPT., 2010      SCALE : 1:50

HOUSING & URBAN PROJECT WING,  
OFFICE OF THE SR. ARCHITECT,  
EAST ZONE, VIKAS MINAR, D.D.A.

SCHEDULE OF LAYOUT


S.NO.	LAYOUT NO	DESCRIPTION	NO OF DU'S	POCKET AREA IN METRE
1	164 - L/2R1	PASCHIM PURI	288	1.40
2	183 - L/2R1	DILSHAD GDN. BL-D	960	3.88
3	183 - L/1R1	DILSHAD GDN. BL- F & E	1140	3.82
4	187 - L/2	KALKAJI EXT. BL - A-1	592	2.22
5	191 - L/42	JANAKPURI	800	4.10

SCHEDULE OF DRAWINGS:

SHEET NO	DESCRIPTION
1	GROUND FLOOR PLAN
2	FIRST FLOOR PLAN
3	SECOND FLOOR PLAN
4	THIRD FLOOR PLAN
5	TERRACE FLOOR PLAN
6	FRONT ELEVATION
7	REAR ELEVATION
8	SIDE ELEVATION & SECTION
9	SECTION
10	STAIRCASE DETAIL
11	FOR KITCHEN DETAIL REFER SCH.161B
12	FOR GRILL DETAIL REFER MISC GU SHEET NO.3
13	FOR STAIRCASE JALI DETAIL REFER SCH. NO 135 R SHEET NO 20

STANDARD DWELLING UNIT USED IN DDA BUILT GROUP HOUSINGS:

S.NO	SCHEME	LOCATION	POCKET
1	161D	GRP HOUSING DILSHAD GARDEN	C, D, E & F
2	184A	GRP HOUSING DILSHAD GARDEN	A
3	191A	GRP HOUSING DILSHAD GARDEN	C, G ( LIG)
		GRP HOUSING AT LONI ROAD	C
		GROUP HOUSING AT NAND NAGRI (JANTA HOUSING)	B,C,D, & E

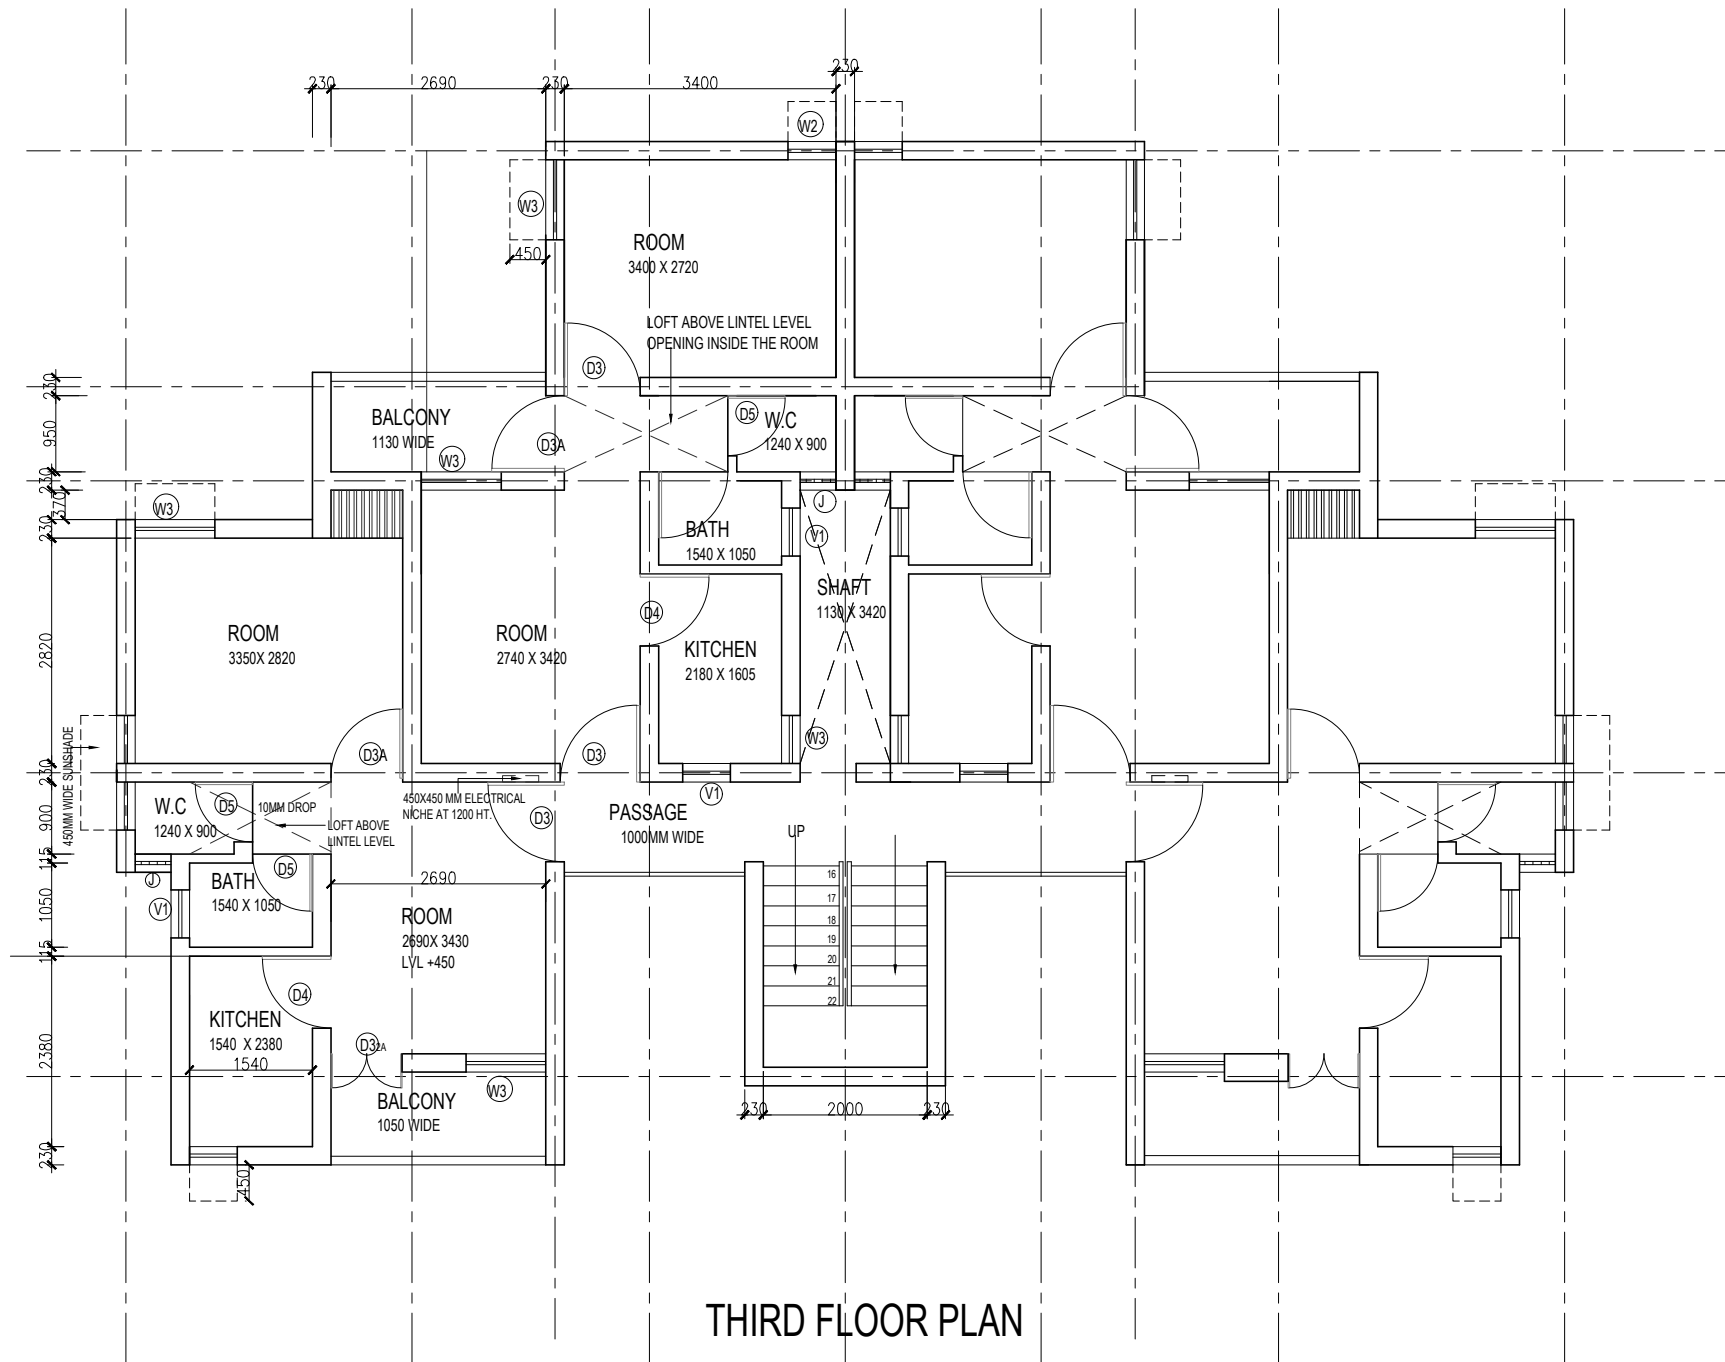

THIRD FLOOR PLAN

REVISION

- OUTER WALL OF THE ROOM HAS BEEN CHANGED FROM 230 TO 345 AND SIDE WALL OF THE KITCHEN HAS BEEN CHANGED FROM 1150 TO 230MM AS PER STRUCTURAL FEASIBILITY.
- LOFT PROVIDED OVER PASSAGE ABOVE LINTEL LEVEL.
- POSITION OF W1 IN THE KITCHEN IS SHIFTED.
- POSITION OF ELECTRIC NICHE SHIFTED BEHIND THE MAIN ENTRANCE DOOR.
- 'J' HAS BEEN CHANGED TO V2 TOP HUNG AS PER SITE CONDITION.

DIGITIZED BY

ARCH. ASSTT.	ASSTT. ARCH.	ARCHITECT
SR. ARCHITECT	ADD. CH. ARCH.	CHIEF ARCH.



HOUSING & URBAN PROJECT WINGS

AREA STATEMENT:-

- COVERED AREA PER DU AT ALL FLOOR (INCLUDING STAIRCASE AREA) = 40.0 SQ.M
- STAIRCASE AREA PER DU = 3.30 SQ.M.

SCHEDULE OF DOOR AND WINDOWS

TYPE	SIZE	REMARK
D3	950 X 2050	SINGLE SHUTTER
D3A	900 X 2050	SINGLE SHUTTER
D3 2A	900 X 2050	DOUBLE SHUTTER
D4	850 X 2050	SINGLE SHUTTER PARTLY
D5	750 X 2050	SINGLE SHUTTER PARTLY
D6	700 X 2050	SINGLE SHUTTER
W1	600 X 850	SINGLE SHUTTER
W2	600 X 1200	SINGLE SHUTTER
W3	1000 X 1200	DOUBLE SHUTTER
V1	600 X 600	SINGLE SHUTTER
J	450 X 450	C.C JALI
O	950 X 2050	OPENING
O'	900 X 2050	OPENING

NOTE:  
THIS DRAWING HAS BEEN DIGITIZED/ RASTERED IN AUTOCAD VERSION FROM ORIGINAL DRAWING (TRACING) STANDARD UNIT PLAN SCHEME NO.161D.FOR ANY OFFICIAL USE ORIGINAL TRACING HAS TO BE REFERRED.

PROJECT TITLE :  
STANDARD DESIGN FOR  
LIG HOUSING




SHEET TITLE :  
TERRACE FLOOR PLAN

DRG. NO. 5

Sch.no. 161D

ARCH. ASSTT.	ASSTT. ARCH.	ARCHITECT
SR. ARCHITECT	ADD. CH. ARCH.	CHIEF ARCH.

DATE : SEPT., 2010      SCALE : 1:50

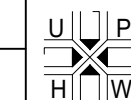

HOUSING & URBAN PROJECT WING,  
OFFICE OF THE SR. ARCHITECT,  
EAST ZONE, VIKAS MINAR, D.D.A.

SCHEDULE OF LAYOUT


S.NO.	LAYOUT NO	DESCRIPTION	NO OF DU'S	POCKET AREA IN METRE
1	164 - L/2R1	PASCHIM PURI	288	1.40
2	183 - L/2R1	DILSHAD GDN. BL-D	960	3.88
3	183 - L/1R1	DILSHAD GDN. BL- F & E	1140	3.82
4	187 - L/2	KALKAJI EXT. BL - A-1	592	2.22
5	191 - L/42	JANAKPURI	800	4.10

SCHEDULE OF DRAWINGS:

SHEET NO	DESCRIPTION
1	GROUND FLOOR PLAN
2	FIRST FLOOR PLAN
3	SECOND FLOOR PLAN
4	THIRD FLOOR PLAN
5	TERRACE FLOOR PLAN
6	FRONT ELEVATION
7	REAR ELEVATION
8	SIDE ELEVATION & SECTION
9	SECTION
10	STAIRCASE DETAIL
11	FOR KITCHEN DETAIL REFER SCH.161B
12	FOR GRILL DETAIL REFER MISC GU SHEET NO.3
13	FOR STAIRCASE JALI DETAIL REFER SCH. NO 135 R SHEET NO 20

STANDARD DWELLING UNIT USED IN  
DDA BUILT GROUP HOUSINGS:

S.NO	SCHEME	LOCATION	POCKET
1	161D	GRP HOUSING DILSHAD GARDEN	C, D, E & F
2	184A	GRP HOUSING DILSHAD GARDEN	A
3	191A	GRP HOUSING DILSHAD GARDEN	C, G ( LIG)
		GRP HOUSING AT LONI ROAD	C
		GROUP HOUSING AT NAND NAGRI (JANTA HOUSING)	B,C,D, & E

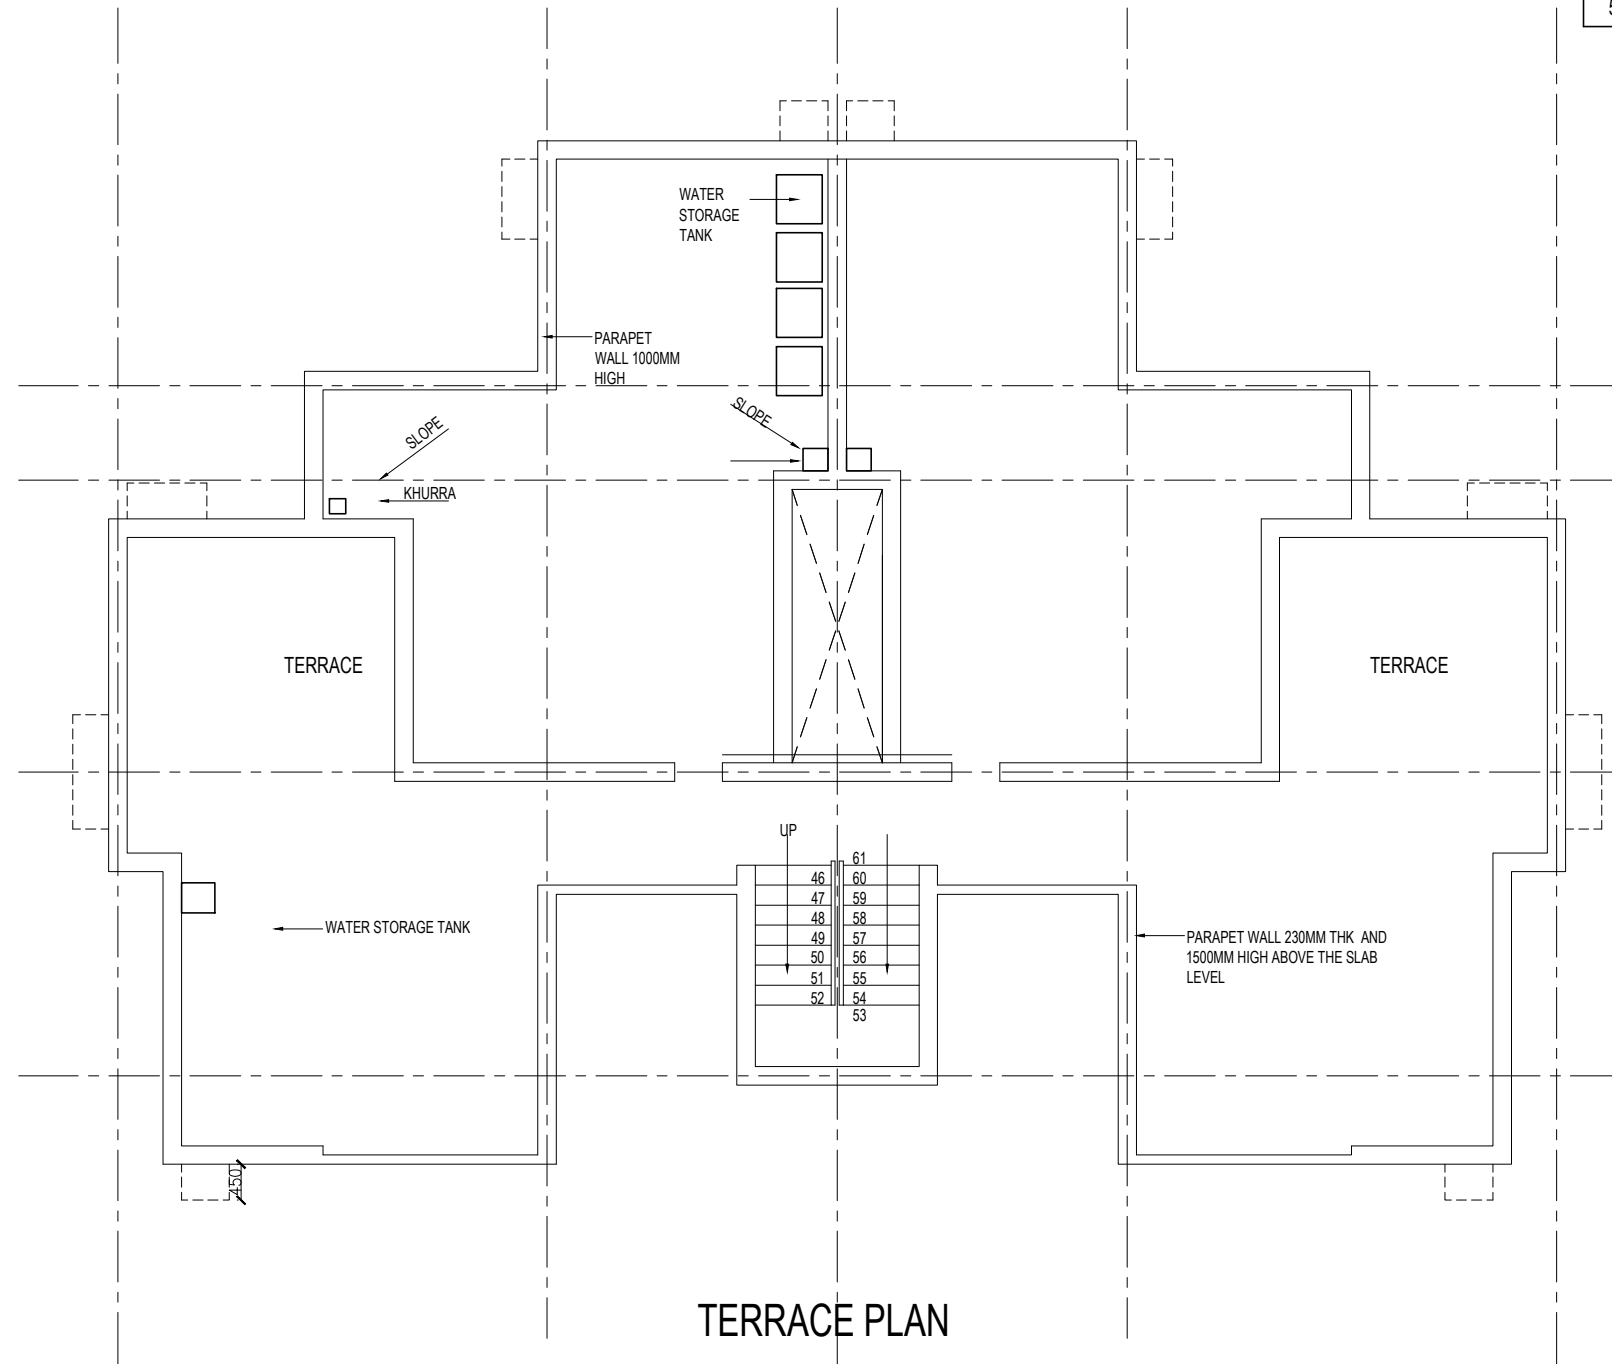

TERRACE PLAN

REVISION

- OUTER WALL OF THE ROOM HAS BEEN CHANGED FROM 230 TO 345 AND SIDE WALL OF THE KITCHEN HAS BEEN CHANGED FROM 1150 TO 230MM AS PER STRUCTURAL FEASIBILITY.
- LOFT PROVIDED OVER PASSAGE ABOVE LINTEL LEVEL.
- POSITION OF W1 IN THE KITCHEN IS SHIFTED.
- POSITION OF ELECTRIC NICHE SHIFTED BEHIND THE MAIN ENTRANCE DOOR.
- 'J' HAS BEEN CHANGED TO V2 TOP HUNG AS PER SITE CONDITION.

DIGITIZED BY

ARCH. ASSTT.	ASSTT. ARCH.	ARCHITECT
SR. ARCHITECT	ADD. CH. ARCH.	CHIEF ARCH.



HOUSING & URBAN PROJECT WINGS

AREA STATEMENT:-


- COVERED AREA PER DU AT ALL FLOOR (INCLUDING STAIRCASE AREA) = 40.0 SQ.M
- STAIRCASE AREA PER DU = 3.30 SQ.M.

SCHEDULE OF DOOR AND WINDOWS

TYPE	SIZE	REMARK
D3	950 X 2050	SINGLE SHUTTER
D3A	900 X 2050	SINGLE SHUTTER
D3 2A	900 X 2050	DOUBLE SHUTTER
D4	850 X 2050	SINGLE SHUTTER PARTLY
D5	750 X 2050	SINGLE SHUTTER PARTLY
D6	700 X 2050	SINGLE SHUTTER
W1	600 X 850	SINGLE SHUTTER
W2	600 X 1200	SINGLE SHUTTER
W3	1000 X 1200	DOUBLE SHUTTER
V1	600 X 600	SINGLE SHUTTER
J	450 X 450	C.C JALI
O	950 X 2050	OPENING
O'	900 X 2050	OPENING

NOTE:  
THIS DRAWING HAS BEEN DIGITIZED/ RASTERED IN AUTOCAD VERSION FROM ORIGINAL DRAWING (TRACING) STANDARD UNIT PLAN SCHEME NO.161D.FOR ANY OFFICIAL USE ORIGINAL TRACING HAS TO BE REFERRED.

PROJECT TITLE :  
STANDARD DESIGN FOR  
LIG HOUSING

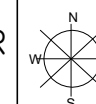

SHEET TITLE :  
FRONT ELEVATION

DRG. NO. 5

Sch.no. 161D

ARCH. ASSTT.

ASSTT. ARCH.

ARCHITECT

SR. ARCHITECT

ADD. CH. ARCH.

CHIEF ARCH.

DIGITIZED BY

*[Signature]*  
ARCH. ASSTT.


*[Signature]*  
ASSTT. ARCH.

*[Signature]*  
ARCHITECT

SR. ARCHITECT

ADD. CH. ARCH.

CHIEF ARCH.

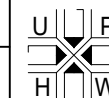

HOUSING & URBAN PROJECT WING,  
OFFICE OF THE SR. ARCHITECT,  
EAST ZONE, VIKAS MINAR, D.D.A.



FRONT ELEVATION



HOUSING & URBAN PROJECT WINGS

AREA STATEMENT:-


- COVERED AREA PER DU AT ALL FLOOR (INCLUDING STAIRCASE AREA) = 40.0 SQ.M
- STAIRCASE AREA PER DU = 3.30 SQ.M.

SCHEDULE OF DOOR AND WINDOWS

TYPE	SIZE	REMARK
D3	950 X 2050	SINGLE SHUTTER
D3A	900 X 2050	SINGLE SHUTTER
D3 2A	900 X 2050	DOUBLE SHUTTER
D4	850 X 2050	SINGLE SHUTTER PARTLY
D5	750 X 2050	SINGLE SHUTTER PARTLY
D6	700 X 2050	SINGLE SHUTTER
W1	600 X 850	SINGLE SHUTTER
W2	600 X 1200	SINGLE SHUTTER
W3	1000 X 1200	DOUBLE SHUTTER
V1	600 X 600	SINGLE SHUTTER
J	450 X 450	C.C JALI
O	950 X 2050	OPENING
O'	900 X 2050	OPENING

NOTE:  
THIS DRAWING HAS BEEN DIGITIZED/ RASTERED IN AUTOCAD VERSION FROM ORIGINAL DRAWING (TRACING) STANDARD UNIT PLAN SCHEME NO.161D.FOR ANY OFFICIAL USE ORIGINAL TRACING HAS TO BE REFERRED.

PROJECT TITLE :  
STANDARD DESIGN FOR  
LIG HOUSING

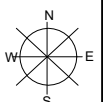

SHEET TITLE :  
REAR ELEVATION

DRG. NO. 5

Sch.no. 161D

ARCH. ASSTT.

ASSTT. ARCH.

ARCHITECT

SR. ARCHITECT

ADD. CH. ARCH.


CHIEF ARCH.

DATE : SEPT., 2010

SCALE : 1:50

DIGITIZED BY

ARCH. ASSTT.	ASSTT. ARCH.	ARCHITECT
SR. ARCHITECT	ADD. CH. ARCH.	CHIEF ARCH.

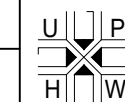

HOUSING & URBAN PROJECT WING,  
OFFICE OF THE SR. ARCHITECT,  
EAST ZONE, VIKAS MINAR, D.D.A.



REAR ELEVATION



HOUSING & URBAN PROJECT WINGS

AREA STATEMENT:-


- COVERED AREA PER DU AT ALL FLOOR (INCLUDING STAIRCASE AREA) = 40.0 SQ.M
- STAIRCASE AREA PER DU = 3.30 SQ.M.

SCHEDULE OF DOOR AND WINDOWS

TYPE	SIZE	REMARK
D3	950 X 2050	SINGLE SHUTTER
D3A	900 X 2050	SINGLE SHUTTER
D3 2A	900 X 2050	DOUBLE SHUTTER
D4	850 X 2050	SINGLE SHUTTER PARTLY
D5	750 X 2050	SINGLE SHUTTER PARTLY
D6	700 X 2050	SINGLE SHUTTER
W1	600 X 850	SINGLE SHUTTER
W2	600 X 1200	SINGLE SHUTTER
W3	1000 X 1200	DOUBLE SHUTTER
V1	600 X 600	SINGLE SHUTTER
J	450 X 450	C.C JALI
O	950 X 2050	OPENING
O'	900 X 2050	OPENING

NOTE:  
THIS DRAWING HAS BEEN DIGITIZED/ RASTERED IN AUTOCAD VERSION FROM ORIGINAL DRAWING (TRACING) STANDARD UNIT PLAN SCHEME NO.161D.FOR ANY OFFICIAL USE ORIGINAL TRACING HAS TO BE REFERRED.

PROJECT TITLE :  
STANDARD DESIGN FOR  
LIG HOUSING

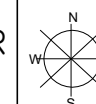

SHEET TITLE :  
SIDE ELEVATION

DRG. NO. 5

Sch.no. 161D

ARCH. ASSTT.

ASSTT. ARCH.

ARCHITECT

SR. ARCHITECT

ADD. CH. ARCH.

CHIEF ARCH.

DIGITIZED BY

*[Signature]*  
ARCH. ASSTT.


*[Signature]*  
ASSTT. ARCH.

*[Signature]*  
ARCHITECT


SR. ARCHITECT

ADD. CH. ARCH.

CHIEF ARCH.

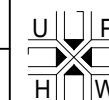

HOUSING & URBAN PROJECT WING,  
OFFICE OF THE SR. ARCHITECT,  
EAST ZONE, VIKAS MINAR, D.D.A.

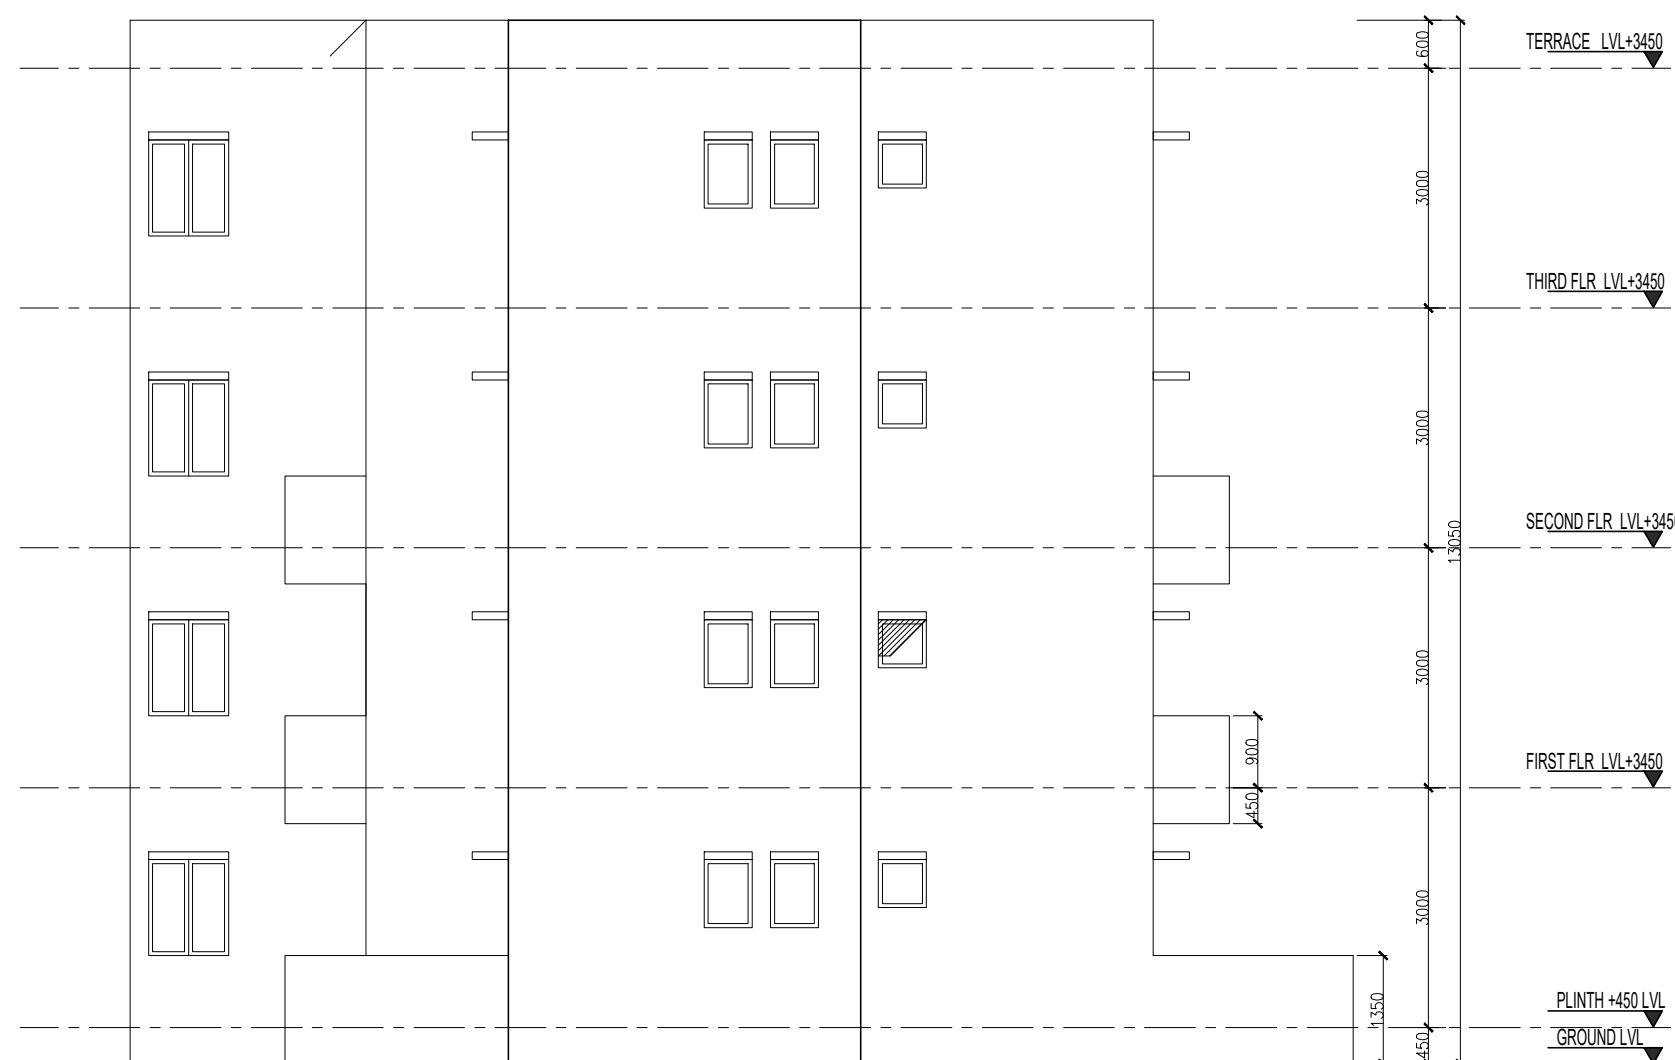

SIDE ELEVATION