



D. D. A.

AREA STATEMENT

TOTAL PLOT AREA	- 1987.3 SQ.M
PERMISSIBLE GROUND COVERAGE	- 30 %
PERMISSIBLE F.A.R	- 120
GROUND FLOOR AREA	- 593.3 SQ.M
FIRST FLOOR AREA	- 552.25 SQ.M
SECOND FLOOR AREA	- 552.25 SQ.M
THIRD FLOOR AREA	- 552.25 SQ.M
BASEMENT AREA (FREE FROM F.A.R)	- 991.7 SQ.M
TOTAL FLOOR AREA	- 2250.05 SQ.M
PARKING @ 3ECS/ 100SQM OF COVERED AREA	- 68 ECS
PARKING PROVIDED	72
BASEMENT FLOOR (STACK PARKING)	- 52
GROUND FLOOR	- 20

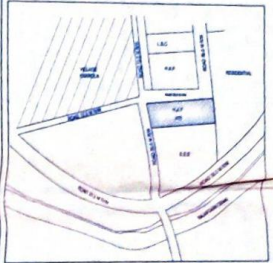

KEY PLAN

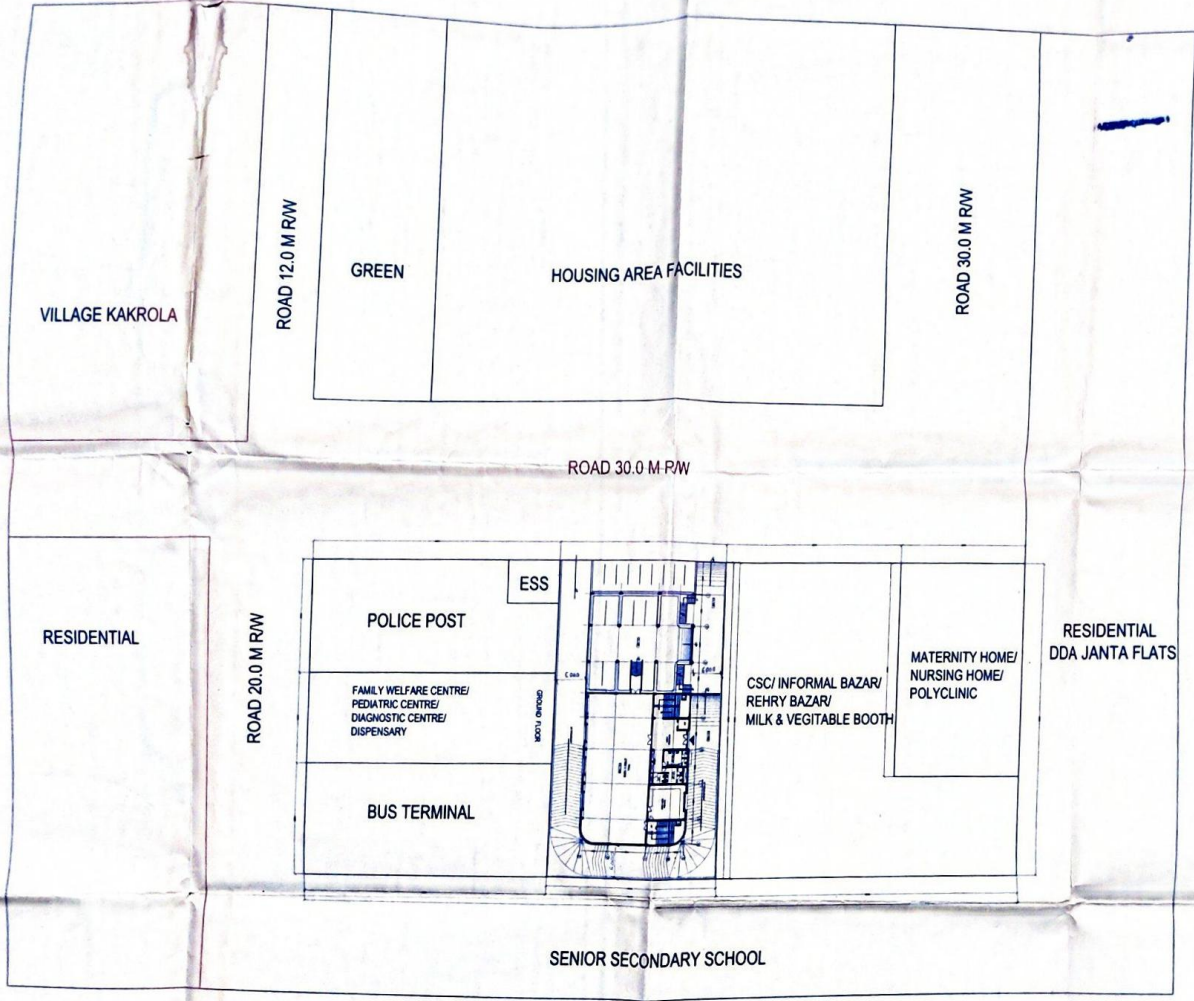

NOTE:

DRAWINGS HAS BEEN PREPARED AS PER FEASIBILITY RECEIVED BY EXECUTIVE ENGINEER ON 3.12.2010, VIDE LETTER NO. F(6)MIS/AE(P)WD-6/DDA/1379.

NOTE:

THE SCHEME HAS BEEN APPROVED IN THE 300th SCREENING COMMITTEE MEETING HELD ON 08.08.11 VIDE ITEM NO.68.2011.

COMMUNITY HALL

H.A.F.,PKT-C, SEC-16B,DWARKA

SCH. NO.	6637
SCALE 1:500	
DATE	
DWG. NO.	01

DRAWING TITLE

SITE PLAN

<i>Handwritten Signature</i> ARCH ASSTT	<i>Handwritten Signature</i> ASSTT. DIR. (ARCH)	<i>Handwritten Signature</i> DY DIR. (ARCH)
<i>Handwritten Signature</i> SR. ARCHITECT	ADOL. CH. ARCH.	CH. ARCHITECT


HUPW (WEST ZONE & DWARKA)
10th FLOOR, VIKAS MINAR

DELHI DEVELOPMENT AUTHORITY
HUPW-CO.001
VERIFIED
This proposal was considered in
300 Screening Committee
Meeting held on 08.08.11
vide item no. 68.2011
By Director (Arch.) Coord

DELHI DEVELOPMENT AUTHORITY
VERIFIED
Approved on 08.08.11
Scale 1:500
Date 08.08.11
By: *Handwritten Signature*

D. D. A.

NOTE:
DRAWINGS HAS BEEN PREPARED AS PER FEASIBILITY
RECEIVED BY EXECUTIVE ENGINEER ON 3.12.2010, VIDE
LETTER NO. F(6)MIS/AE/PWD-6/DDA/1379.

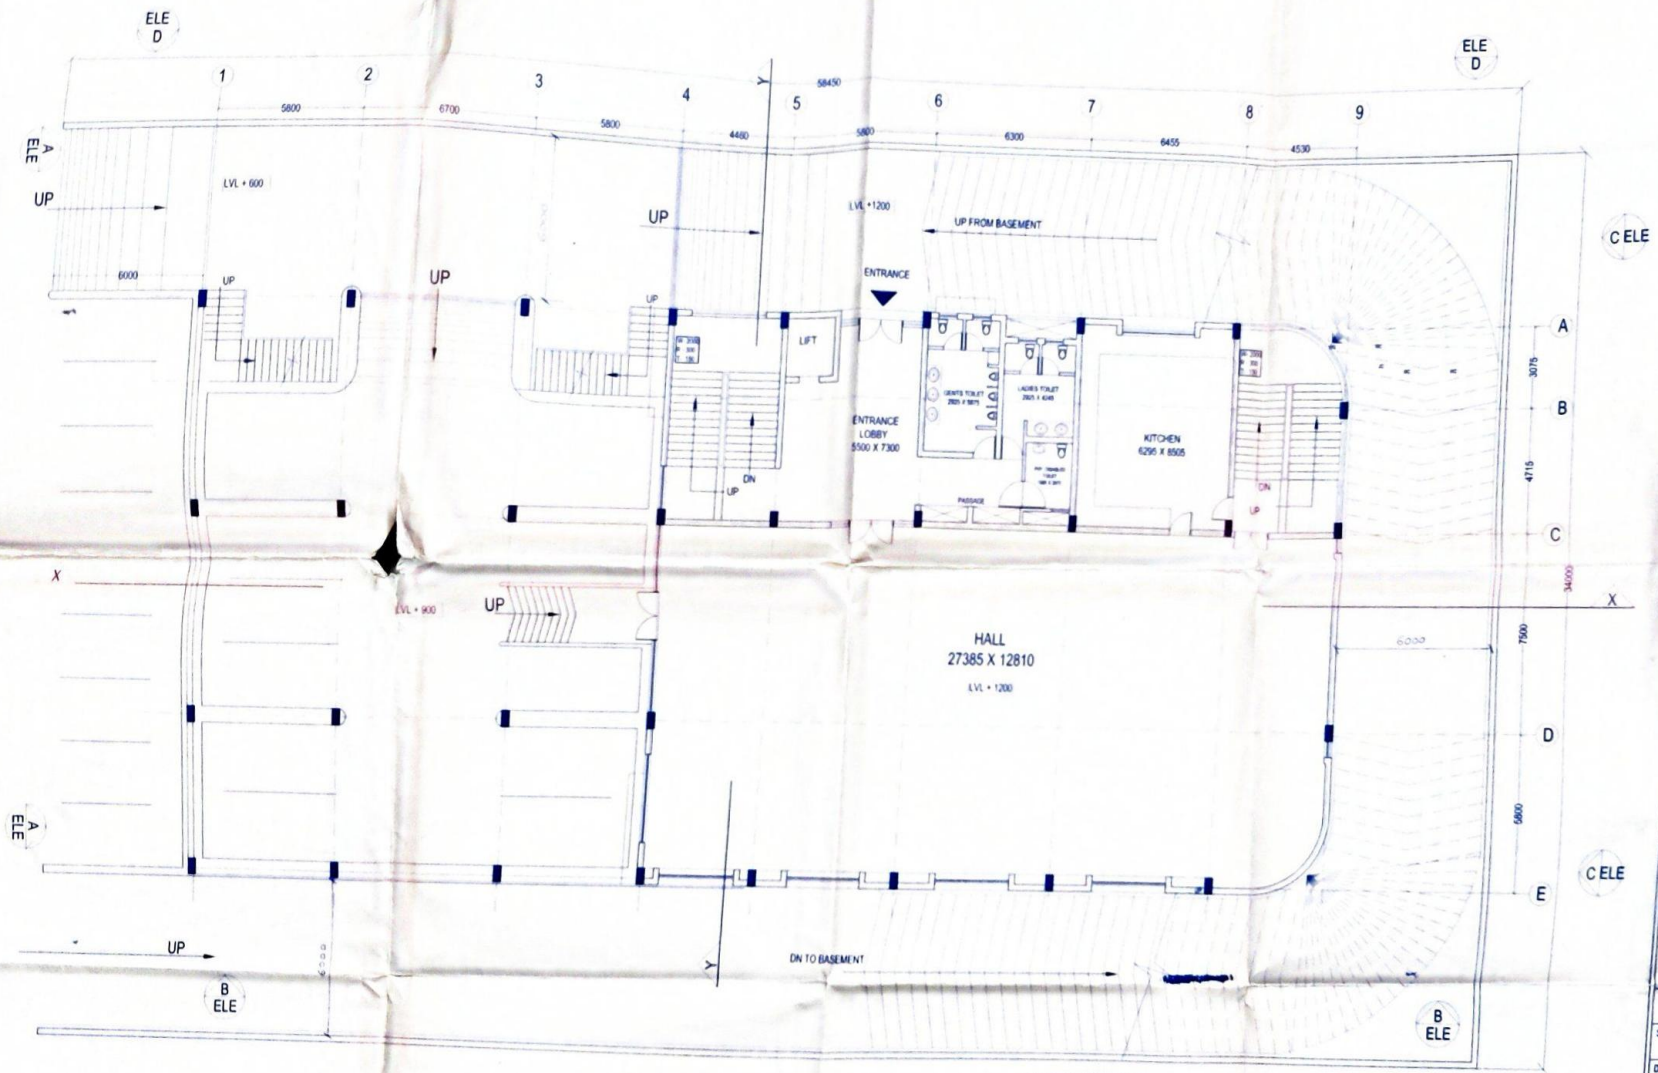

GROUND FLOOR

DELHI DEVELOPMENT AUTHORITY
306 - B
68-2011
Bureau

DELHI DEVELOPMENT AUTHORITY
HUPW CO-OP HOUSING SOCIETY
VERIFIED
This proposal was approved by the
Arch. Screening Committee
Meeting held on 28.8.11
vide Item no. 68-2011
By Director (Arch.) Coord.

NOTE:
THE SCHEME HAS BEEN APPROVED IN THE 300th
SCREENING COMMITTEE MEETING HELD ON 08.08.11
VIDE ITEM NO 68-2011.

COMMUNITY HALL
H.A.F., PKT-C, SEC-16B, DWARKA

SCALE 1:100	SCH. NO. 6637
DATE	DWG. NO. 03

GROUND FLOOR PLAN

<i>[Signature]</i> ARCH ASSTT	<i>[Signature]</i> ASSTY DIR (ARCH)	<i>[Signature]</i> DY DIR (ARCH)
<i>[Signature]</i> SR ARCHITECT	ADDL CH ARCH	CH ARCHITECT

HUPW (WEST ZONE & DWARKA)
10th FLOOR, VIKAS MINAR