


DDA

SOUTH ZONE

TOTAL NO. OF CAR PARKING = 141

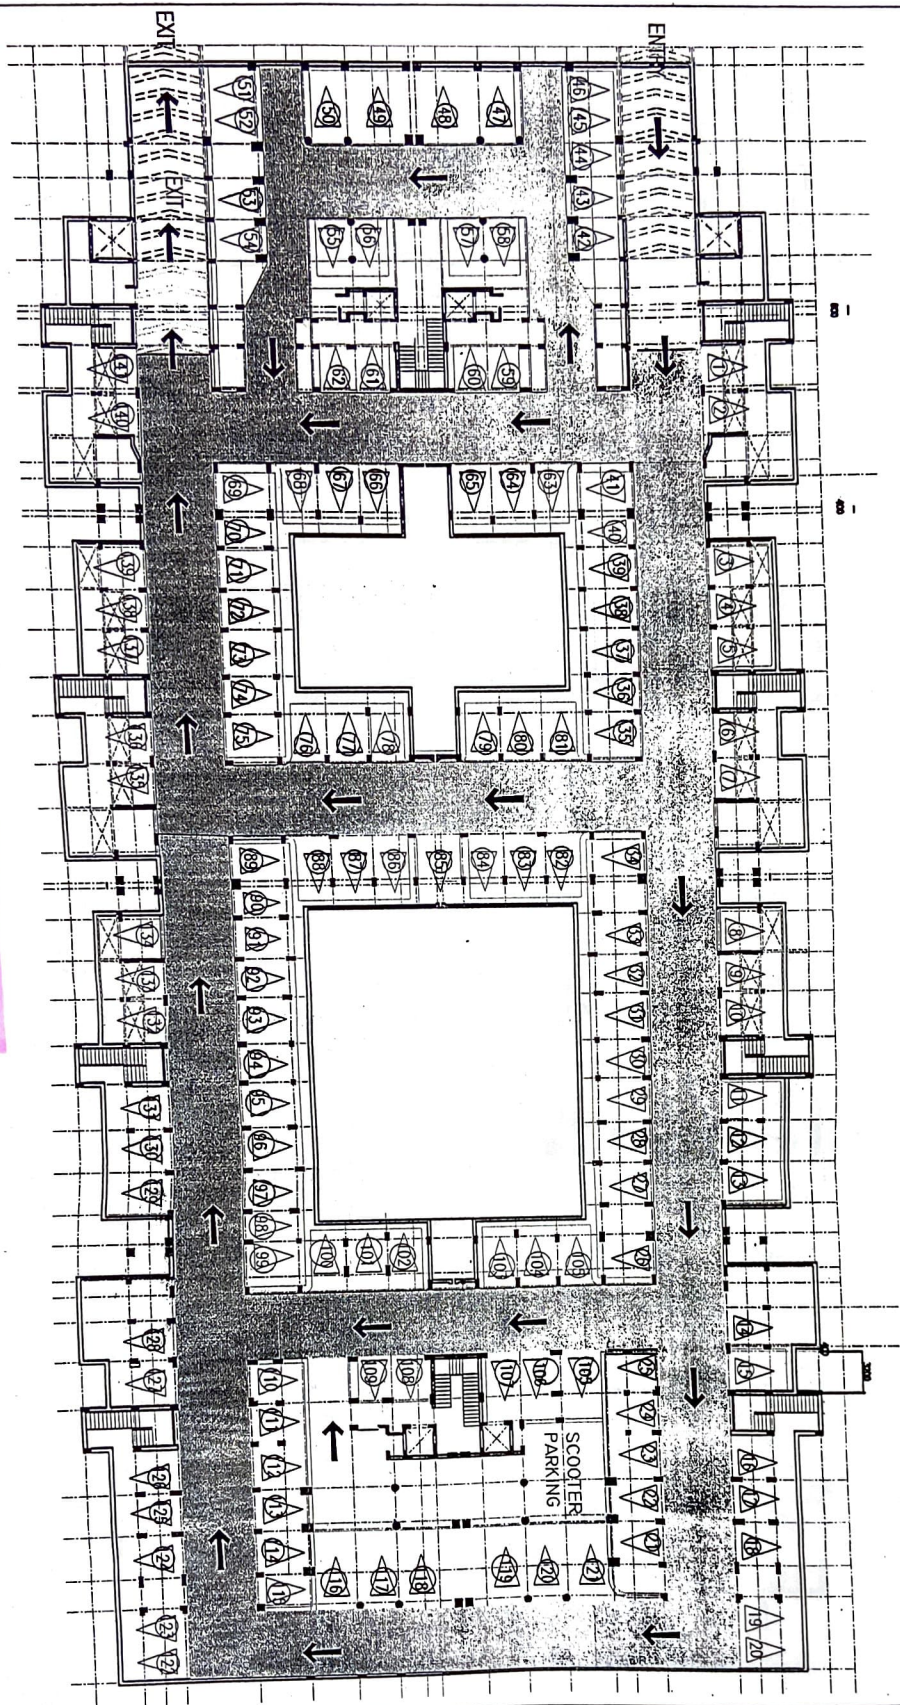

BASEMENT PARKING PLAN
(CLUSTER - 1)

Block - F


NOTES

PROJECT TITLE HOUSING COMPLEX AT VASANT KUNJ, NEW DELHI ON MERRAULI MESH/ALPUR ROAD	SCALE DATE	SHEET NO. / TOTAL SHEETS
DRG. TITLE BASEMENT PARKING PLAN (CLUSTER - 1)	DATE	
SR. ARCHITECT ADD. CH. ARCH.	ARCH. ASSTT. ASSTT. DRG. (ARCH.)	DRG. (ARCH.)
HOUSING & URBAN PROJECTS WING VIKAS MINAR, NEW DELHI-110002		

DDA

SOUTH ZONE

TOTAL NO. OF CAR PARKING = 104

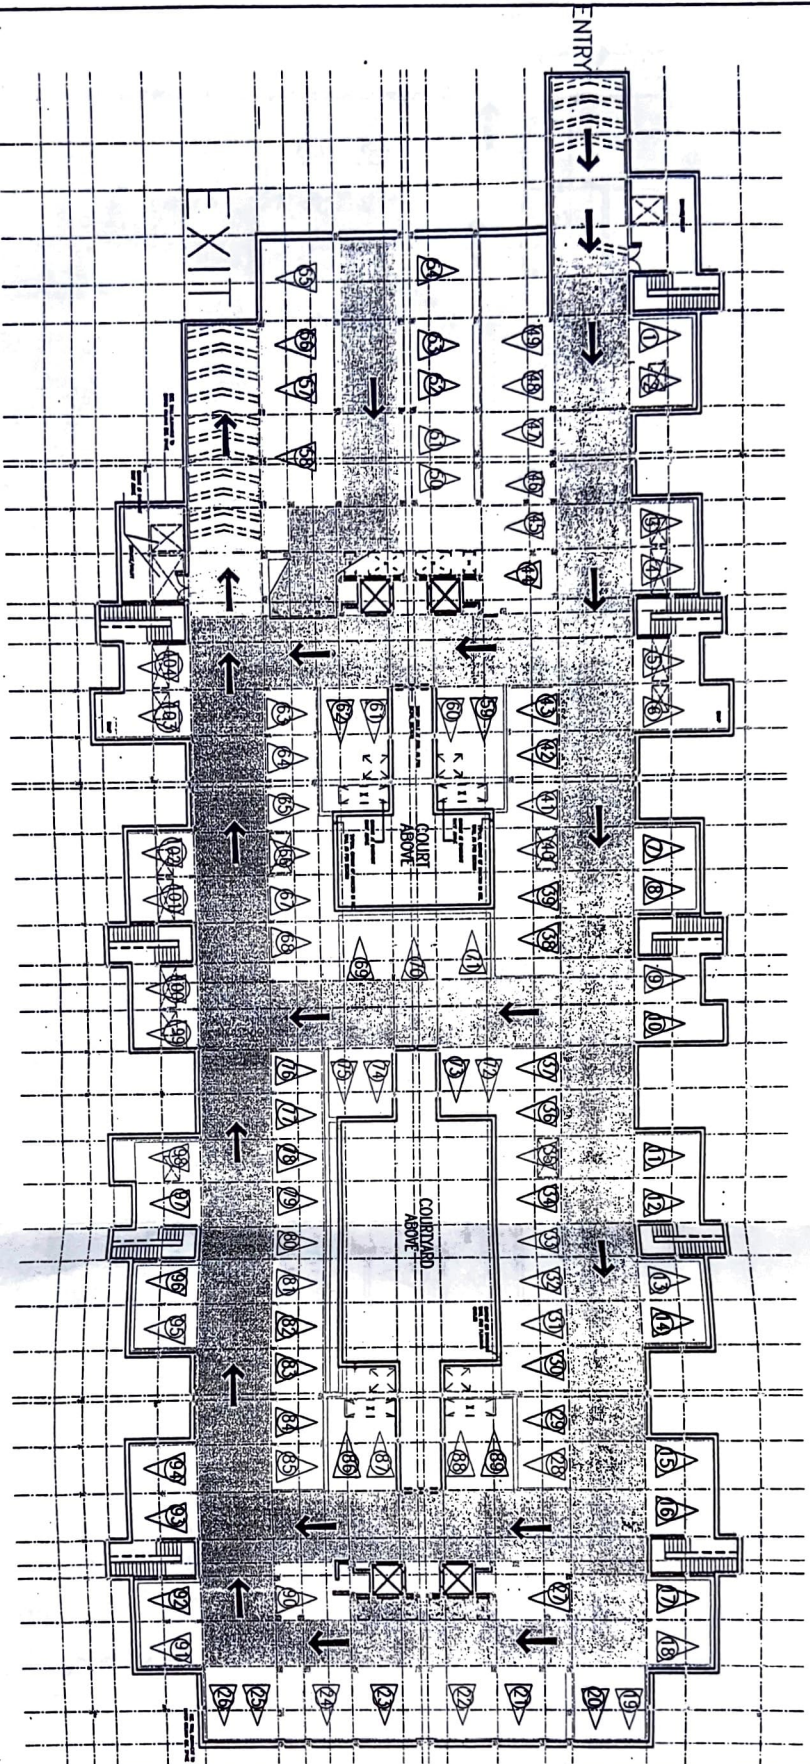

BASEMENT PARKING PLAN
(CLUSTER - 2)

Block - E

NOTES

PROJECT TITLE
HOUSING COMPLEX AT
VASANT KANUNW DELHI
ON MERALLI MBBP/PLN/R04

DRG. TITLE
BASEMENT PARKING PLAN
CLUSTER - 2

SCALE
DATE


Sr. ARCHITECT
ADD. CH. ARCHT.

HOUSING & URBAN PROJECTS WING
VNSD MINAR, NEW DELHI - 110002

DDA

SOUTH ZONE

TOTAL NO. OF CAR PARKING = 80

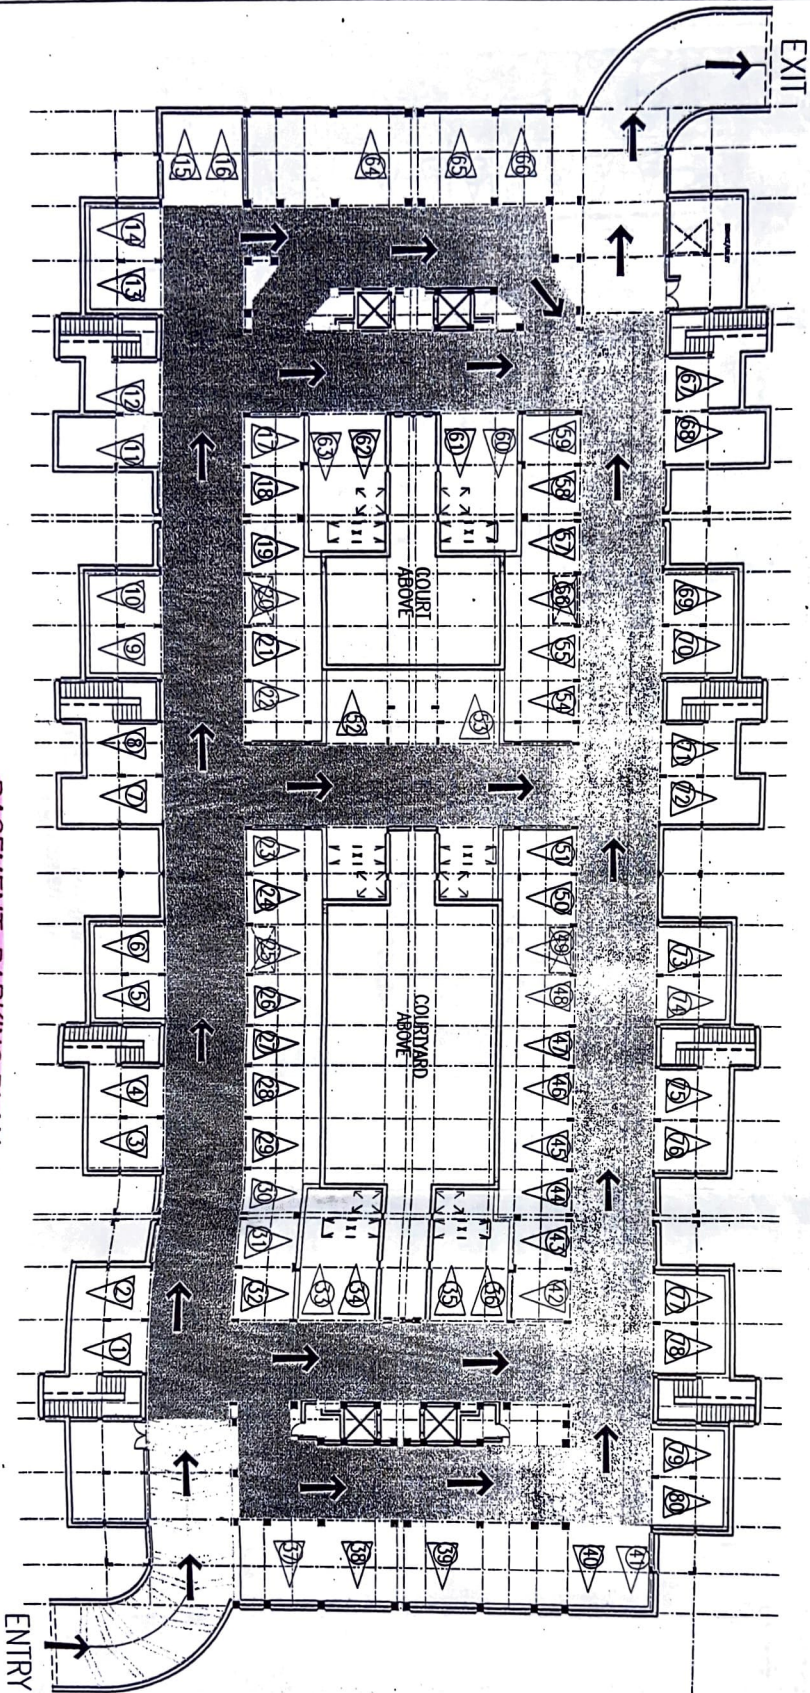

BASEMENT PARKING PLAN
(CLUSTER - 3)

Block-D


NOTES

<p>PROJECT TITLE HOUSING COMPLEX AT WASANTTANU NEW DELHI ON NEHRUJI NEHRUPUR ROAD</p>	<p>SCALE 1:500</p>	<p>DATE 10/10/2018</p>	<p>SHEET NO. 15/16</p>
<p>DRG. TITLE BASEMENT PARKING PLAN (CLUSTER 3)</p>	<p>SCALE 1:500</p>	<p>DATE 10/10/2018</p>	<p>SHEET NO. 15/16</p>
<p>SR. ARCHITECT V.K.S. MINAR, NEW DELHI-110002</p>	<p>ARCH. ASSTT. SASTHAR(A/R)</p>	<p>DESIGNER SASTHAR(A/R)</p>	<p>CHECKER D.D.(ARCH)</p>

DDA

SOUTH ZONE

TOTAL NO. OF CAR PARKING = 141

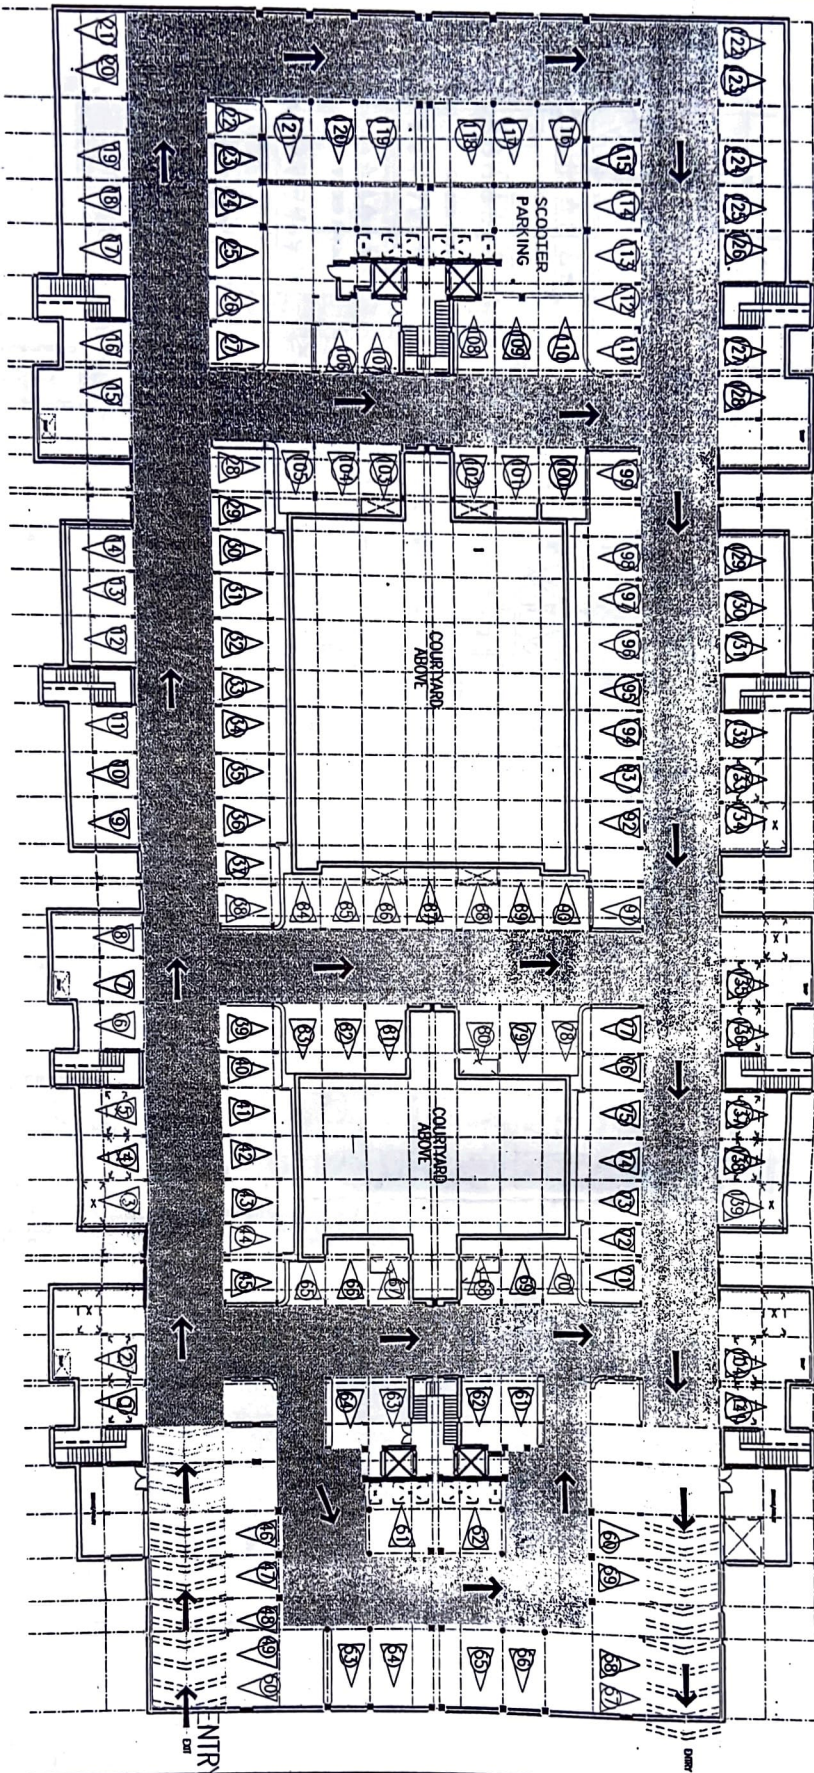

BASEMENT PARKING PLAN
(CLUSTER-4)


Block-A

		HOUSING & URBAN PROJECTS WING VIKAS NAGAR, NEW DELHI-110002	
SR. ARCHITECT ADD. CH. ARCH.	SR. ARCHITECT ADD. CH. ARCH.	SR. ARCHITECT ADD. CH. ARCH.	SR. ARCHITECT ADD. CH. ARCH.
ARCH. ASSTT. ASSIST. DIR. (ARCH.)	ARCH. ASSTT. ASSIST. DIR. (ARCH.)	ARCH. ASSTT. ASSIST. DIR. (ARCH.)	ARCH. ASSTT. ASSIST. DIR. (ARCH.)
DATE	DATE	DATE	DATE
SCALE	SCALE	SCALE	SCALE
DOC. NO.	DOC. NO.	DOC. NO.	DOC. NO.
PROJECT NAME HOUSING COURSE AT VIKAS NAGAR NEW DELHI ON MARGHOLA NEW PULVER ROAD	PROJECT NAME HOUSING COURSE AT VIKAS NAGAR NEW DELHI ON MARGHOLA NEW PULVER ROAD	PROJECT NAME HOUSING COURSE AT VIKAS NAGAR NEW DELHI ON MARGHOLA NEW PULVER ROAD	PROJECT NAME HOUSING COURSE AT VIKAS NAGAR NEW DELHI ON MARGHOLA NEW PULVER ROAD

DDA

SOUTH ZONE

TOTAL NO. OF CAR PARKING = 55
TOTAL NO. OF TWO-WHEELER PARKING = 98

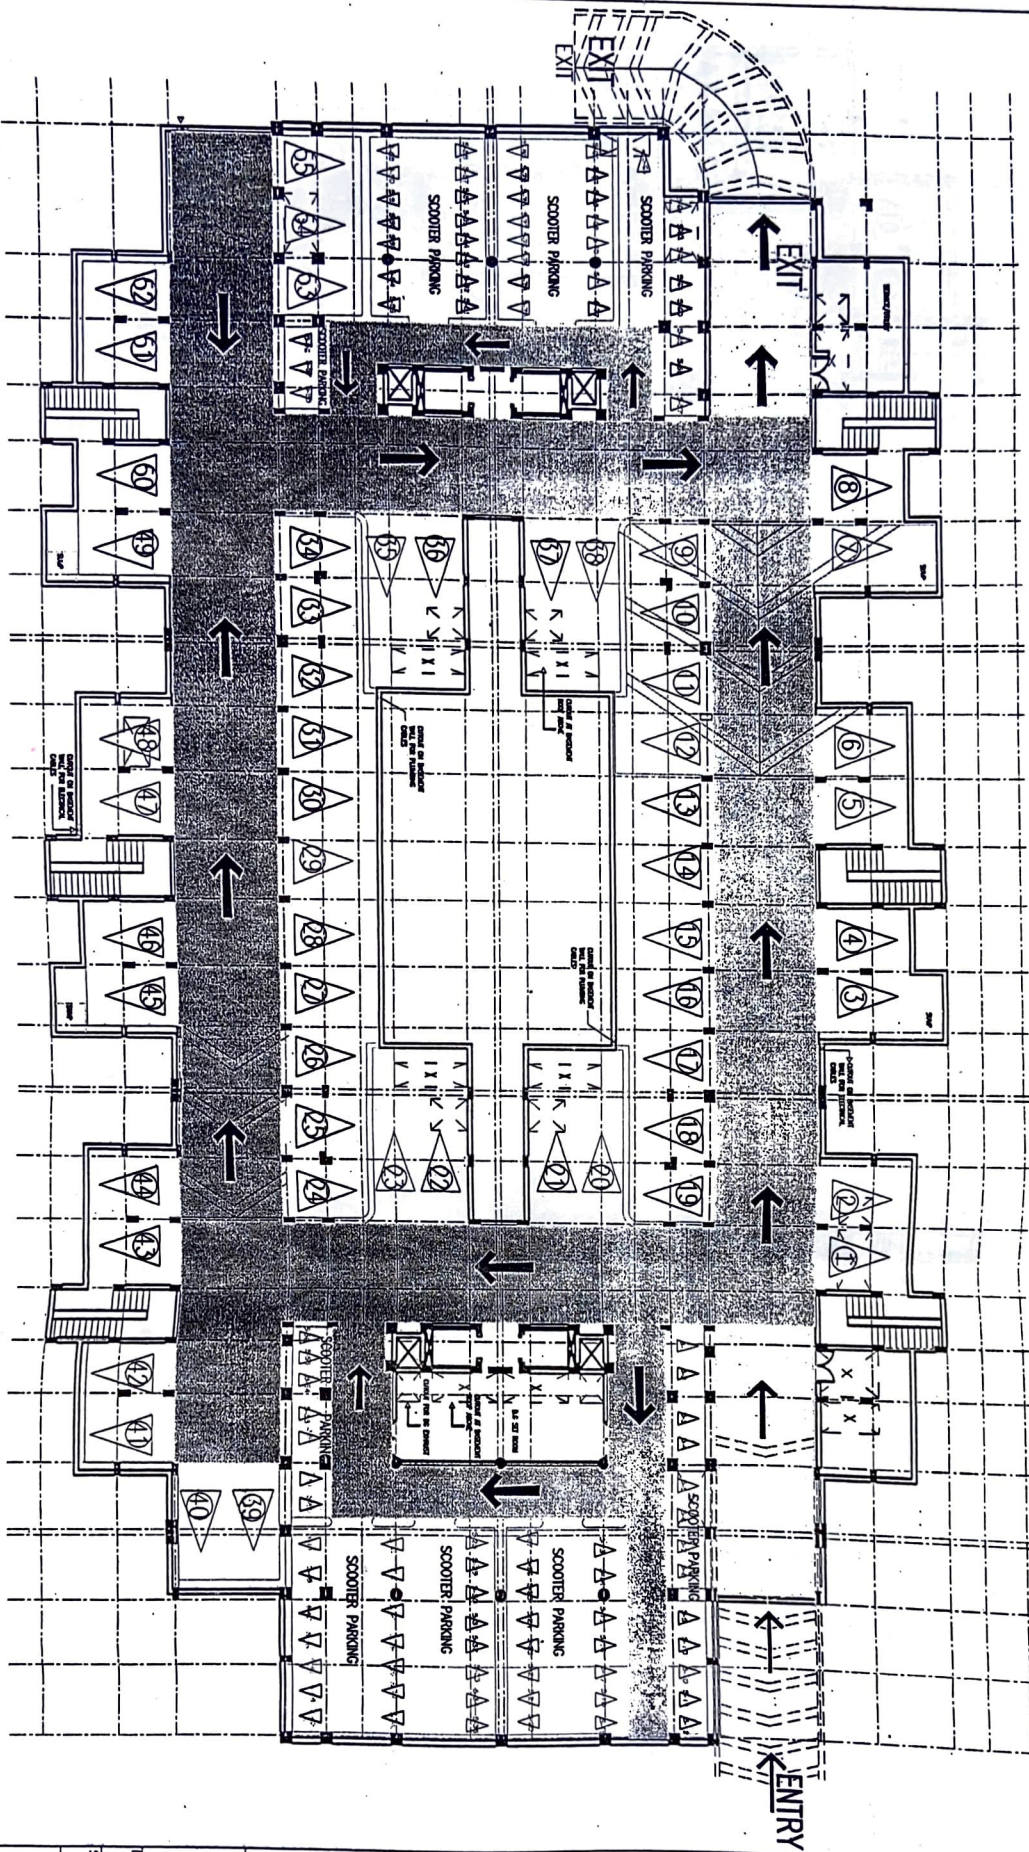

BASEMENT PARKING PLAN
(CLUSTER - 5)

Block - C

NOTES

PROJECT TITLE
HOUSING COMPLEX AT
VASANT KANUNJER DELHI
ON MEHRAULI MARG PALPAR ROAD

DRG. TITLE BASEMENT PARKING PLAN (CLUSTER - 5)	SCALE	DATE	SPL. NO.	DRG. NO.


SR. ARCHITECT	ADD. CH. ARCH.	D.D. (ARCH.)
HOUSING & URBAN PROJECTS WING VIKAS MANDE, NEW DELHI - 110002		

DDA

SOUTH ZONE

TOTAL NO. OF CAR PARKING = 54

TOTAL NO. OF TWO-WHEELER PARKING = 62

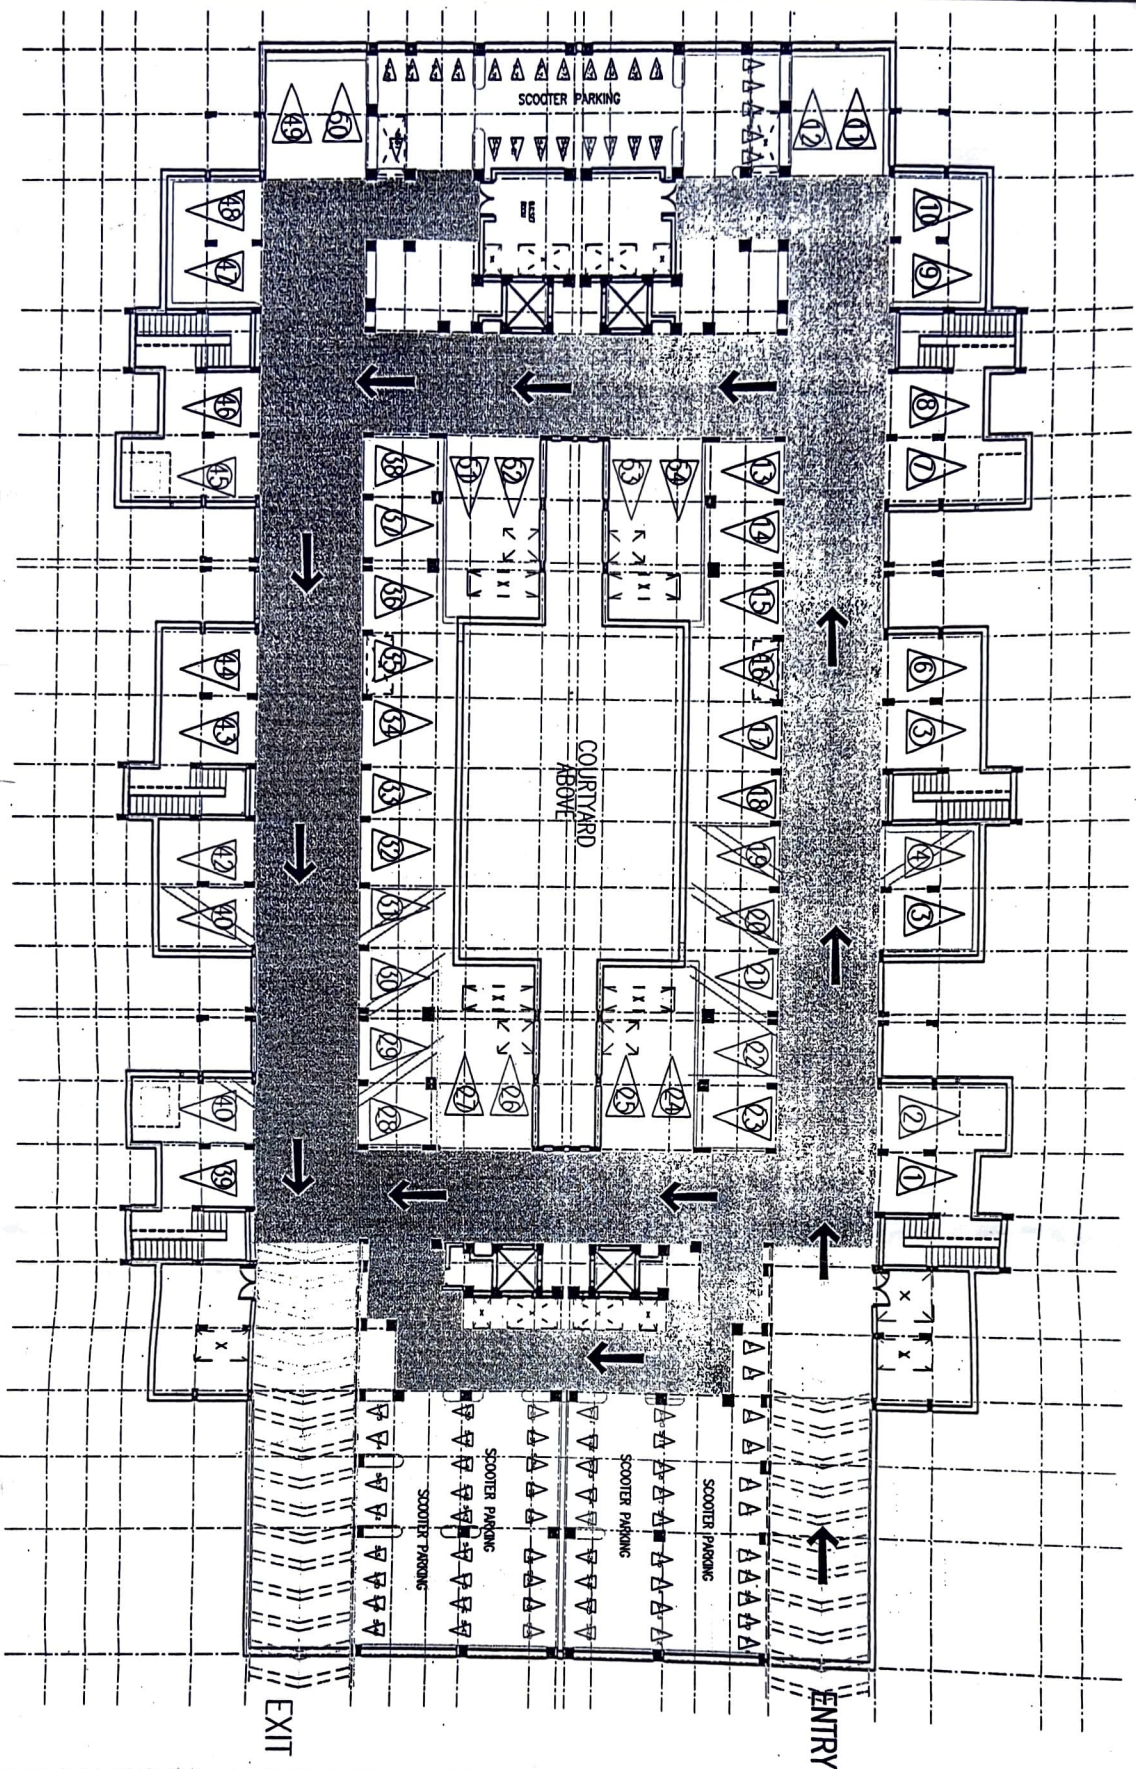

BASEMENT PARKING PLAN
(CLUSTER - 6)

8/06/25

NOTES

		PROJECT TITLE	HOUSING COMPLEX AT VASANT KUNJ, NEW DELHI ON MEHRAULI MEHRAULI ROAD
DRG. TITLE		SCALE	SCH. NO. (PRINC. N)
BASEMENT PARKING PLAN (CLUSTER - 6)		(1/16)	
SR. ARCHITECT	ADD. CH. ARCH.	ARCH. ASSTT.	ASSTT. DIR. (ARCH.)
HOUSING & URBAN PROJECTS WING		D.D. (ARCH.)	
VIKAS MINAR, NEW DELHI - 110002			