

152/e

DELHI DEVELOPMENT AUTHORITY
CERTIFIED
 Approved in... 36th 5.6.18
 Committee Meeting Dt. 09.1.2018
 Vide item No. 57.2.2018
 Sign... [Signature]
 Name... [Name]
 Designation... [Designation]

LEGEND	
[Yellow Box]	PROPOSED PLOTTED RESIDENTIAL PLOTS
[Pink Box]	PROPOSED TWO LEVEL PARKING
[Blue Box]	PROPOSED HIGHER SECONDARY SCHOOL
[Grey Box]	PROPOSED SURFACE PARKING
[Dark Grey Box]	PROPOSED ROAD

DDA
SOUTH ZONE

PROPOSED LEGEND			
1. PLOTTED RESIDENTIAL PLOTS			
PLOT NO.	DIMEN-SION OF PLOT	AREA (IN SQ. M)	NO. OF PLOTS
1-106	10.5 x 15.0m	157.5	106
107-118	9.0 x 16.0m	144	12

TOTAL = 118 Nos

2. CSC PLOT = 1100.00 sqm

3. RELIGIOUS PLOT = 400.00 sqm

4. OCF PLOT = 1002.00 sqm

5. HIGHER SECONDARY SCHOOL = 2 Acres

6. PARKING

A. SURFACE PARKING DETAILS

WESTERN POCKET - I (NARMADA, SARASWATI) PROPOSED = 489 Nos

EASTERN POCKET - II (YAMUNA, GANGA) = 464 Nos

TOTAL = 953 Nos

B. TWO LEVEL PARKING

WESTERN POCKET - I (NARMADA, SARASWATI) = 348 Nos

EASTERN POCKET - II (YAMUNA, GANGA) = 962 Nos

TOTAL = 1010 Nos

C. BASEMENT PARKING

WESTERN POCKET - I (GROUP-1) = 212 Nos

(GROUP-2) = 183 Nos


EASTERN POCKET (GROUP-3) = 196 Nos

(GROUP-4) = 196 Nos

TOTAL = 787 Nos

7. GUARD ROOM = 3 Nos

Note: The scheme has been approved on 36th Screening Committee Meeting held on 09.1.2018 Vide item no. 57.2.2018

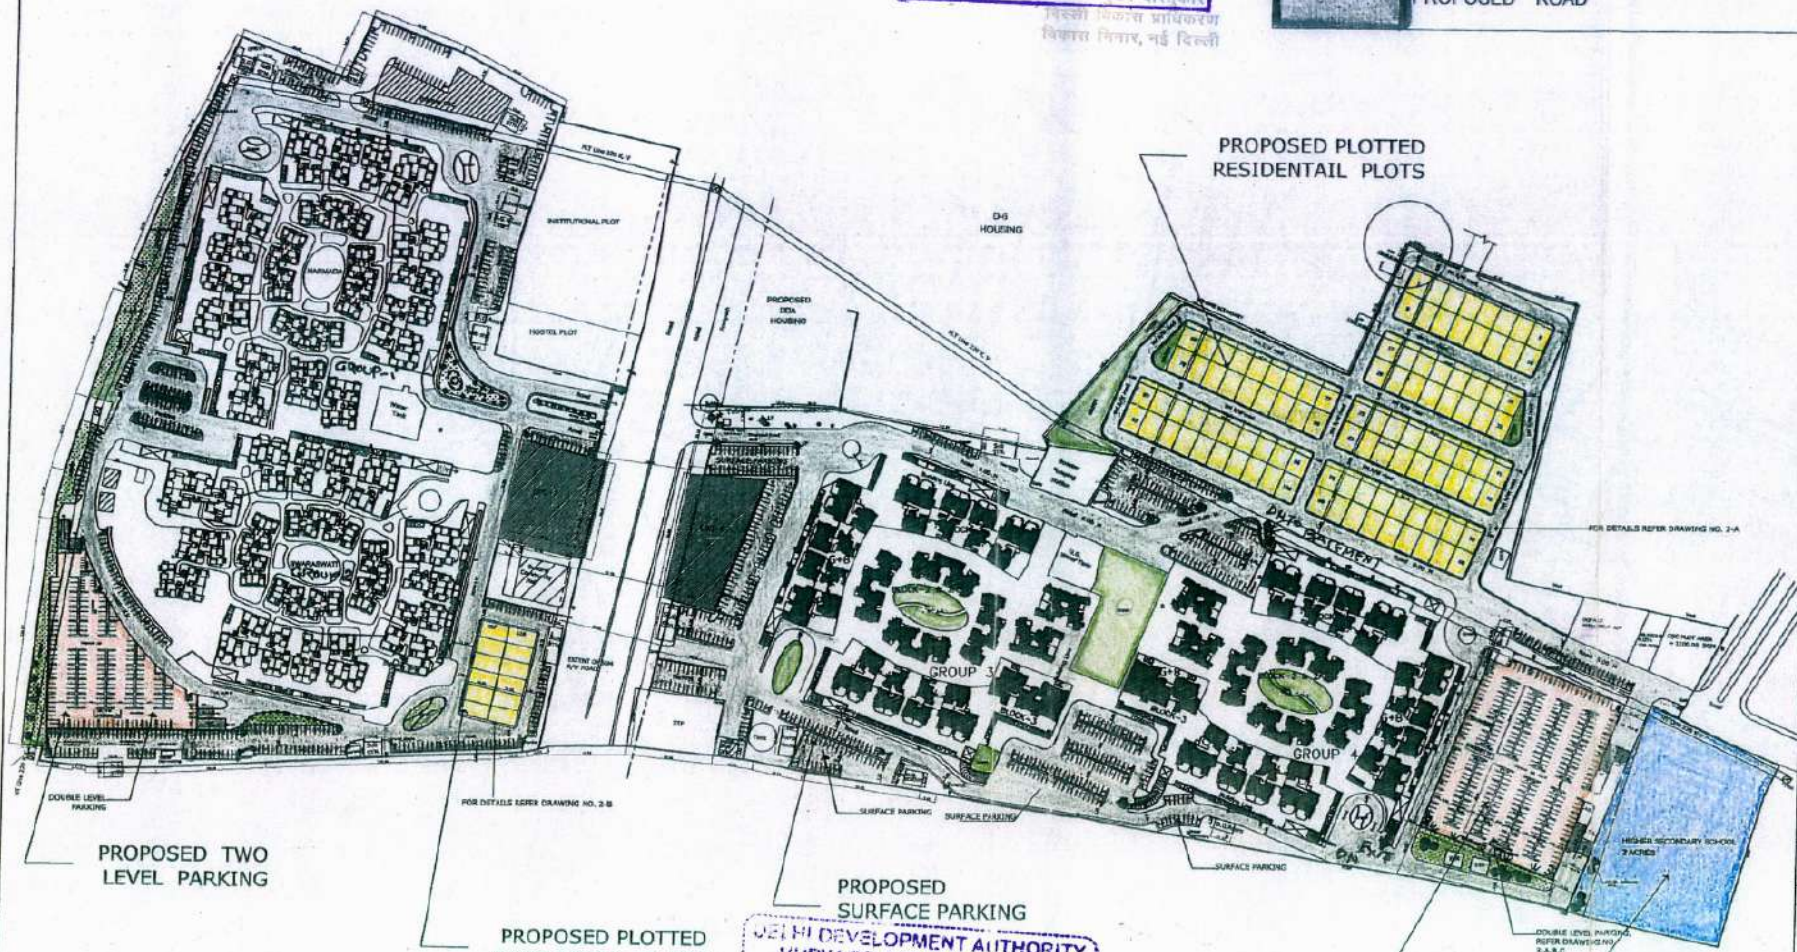

DELHI DEVELOPMENT AUTHORITY
MRPW CO-ORDINATION UNIT
VERIFIED
 This proposal was considered in the Screening Committee Meeting held on 09.1.18
 Vide item No. 57.2.2018
 [Signature]
 Dy. Director (Arch.) Co-ordn.

PROPOSAL FOR CONSIDERATION OF THE SCREENING COMMITTEE

S.NO.	DATE	REVISIONS
1		PROJECT TITLE
		DEVELOPMENT PLAN OF DDA
		MEGA HOUSING BEHIND D-6
DRG. TITLE	SCH. NO.	DRWG. NO.
DEVELOPMENT PLAN		
SCALE	DATE	706 1
M/S		
ARCH. ASST.	ARCH. ASST.	ARCHITECT
SR. ARCHITECT	ADD. CH. ARCH.	CHIEF ARCHITECT
HOUSING & URBAN PROJECTS WING		
VIKAS MINAR, NEW DELHI-110002		

PROPOSED LOP