


1/L

DDA

SOUTH ZONE

DELHI DEVELOPMENT AUTHORITY
HUPW-CO-ORDINATION UNIT
VERIFIED
This proposal was considered in the
367 Screening Committee
Meeting held on 26.2.19
Vide Item No. 20:2019
[Signature]
Dy. Director (Arch.) Co-ordn.

DELHI DEVELOPMENT AUTHORITY
CERTIFIED
Approved in 367 Screening
Committee Meeting Dt. 26.2.2019
Vide Item No. 20:2019
Sign. *[Signature]*
Name Mohan chandra
Designation ACA-I (in charge)

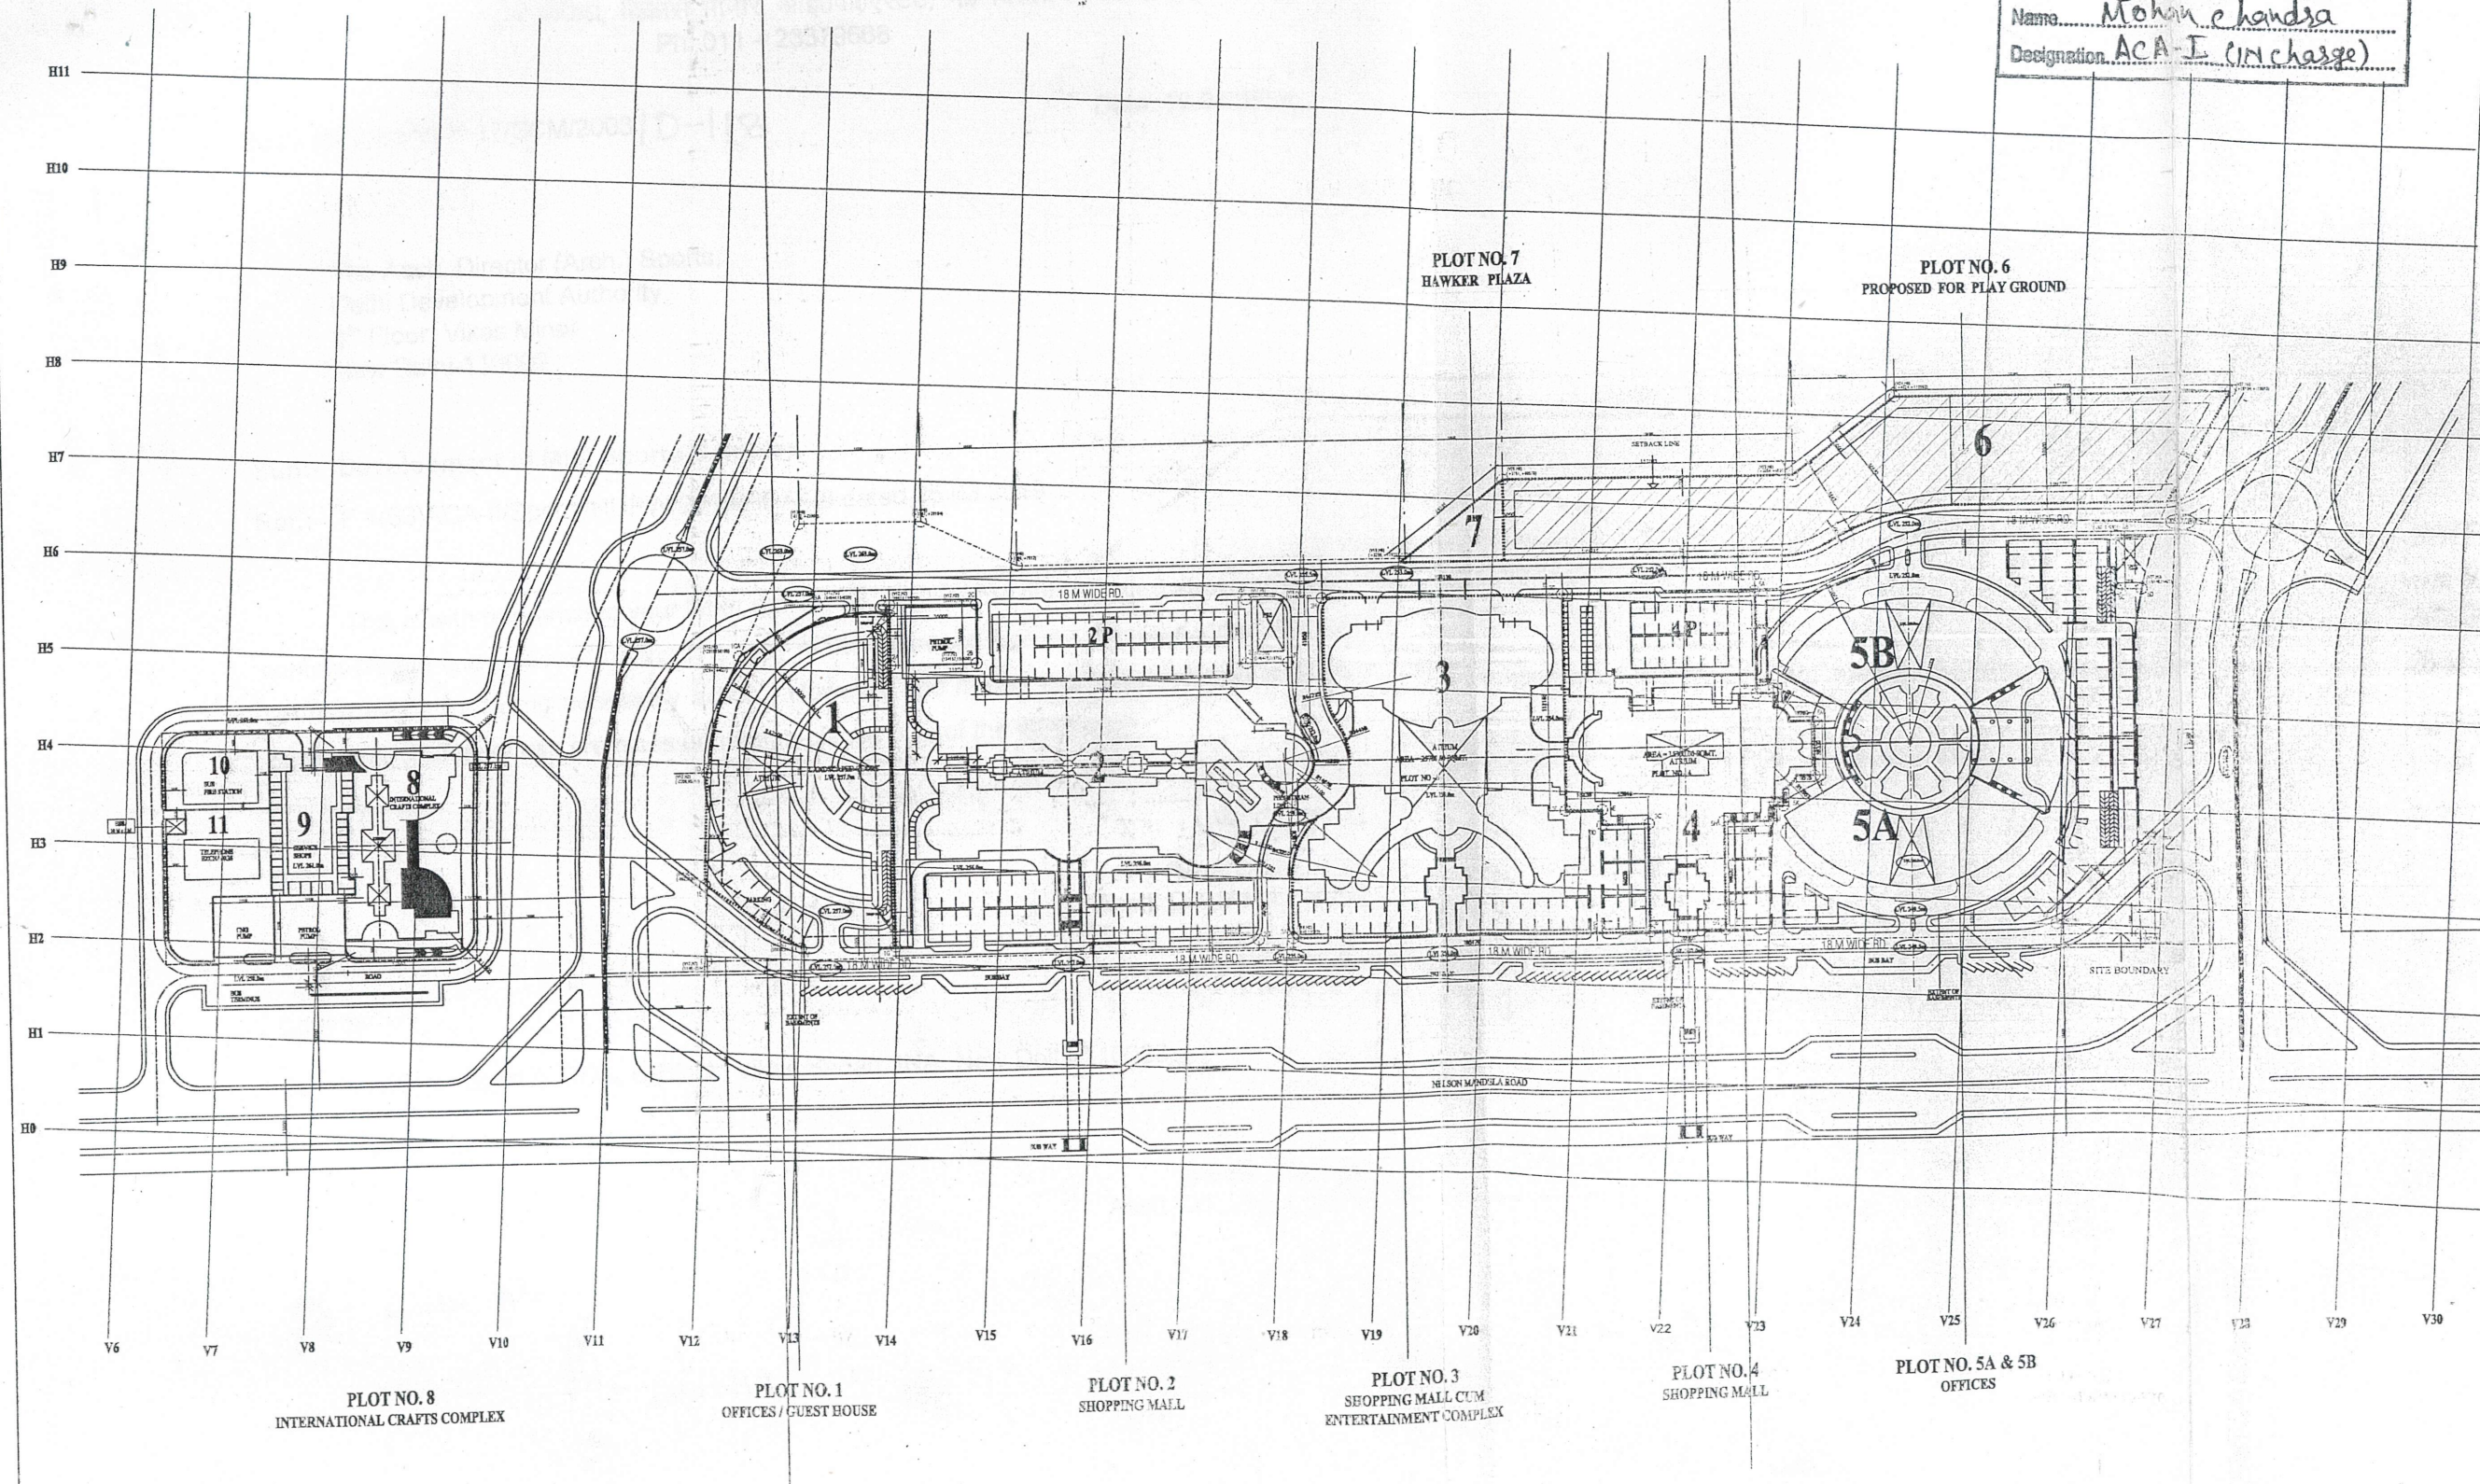

NOTES

PLOT No.- 06
THE SCHEME HAS BEEN APPROVED IN 367th
SCREENING COMMITTEE MEETING HELD ON
26-02-2019 VIDE ITEM NO. 20:2019.

APPROVED SUBJECT TO:

1. FAR NEEDS TO BE DEFINED
2. SPORTING ACTIVITIES SUCH AS VOLLEY BALL, BASKET BALL, TENNIS, YOGA, BE INCLUDED IN DESIGN ALONG WITH BASIC NECESSARY SUPPORTING BUILDING FACILITIES.
3. THE BUILDING BE DESIGNED AS A LOW RISE STRUCTURE

CONSULTANTS
Rajinder Kumar and Associates
Architects, Planners, Designers
P-617, Shopping Centre, Gaffarjung Zakhara
New Delhi-110029, India.
Tel: No. 6163994, 6163991. Fax: No. 616114-684114

PROJECT TITLE SHOPPING MALL, DDA VASANT KUNJ PHASE II NEW DELHI	
DRG. TITLE DETAILED LAY OUT PLAN	SCH. NO. DRWG. H 713
SCALE 1:1500	DATE FEB 2019
ARCH. ASST. <i>[Signature]</i>	ASST. DIR. (ARCH.) <i>[Signature]</i>
SP. ARCHITECT <i>[Signature]</i>	ADD. CH. ARCH. <i>[Signature]</i>
HOUSING & URBAN PROJECTS WING VIKAS NAGAR, NEW DELHI-110002	