


REFURBISHMENT OF NEHRU PLACE DISTRICT CENTRE

SITE PLAN (CONCEPTUAL)

Site Area: 38.9 Hectares

Facilities

- Commercial Spaces
- Kiosks
- Toilets
- Amphitheatre
- Plazas
- Art and Sculptures
- Better Facilities for PWD

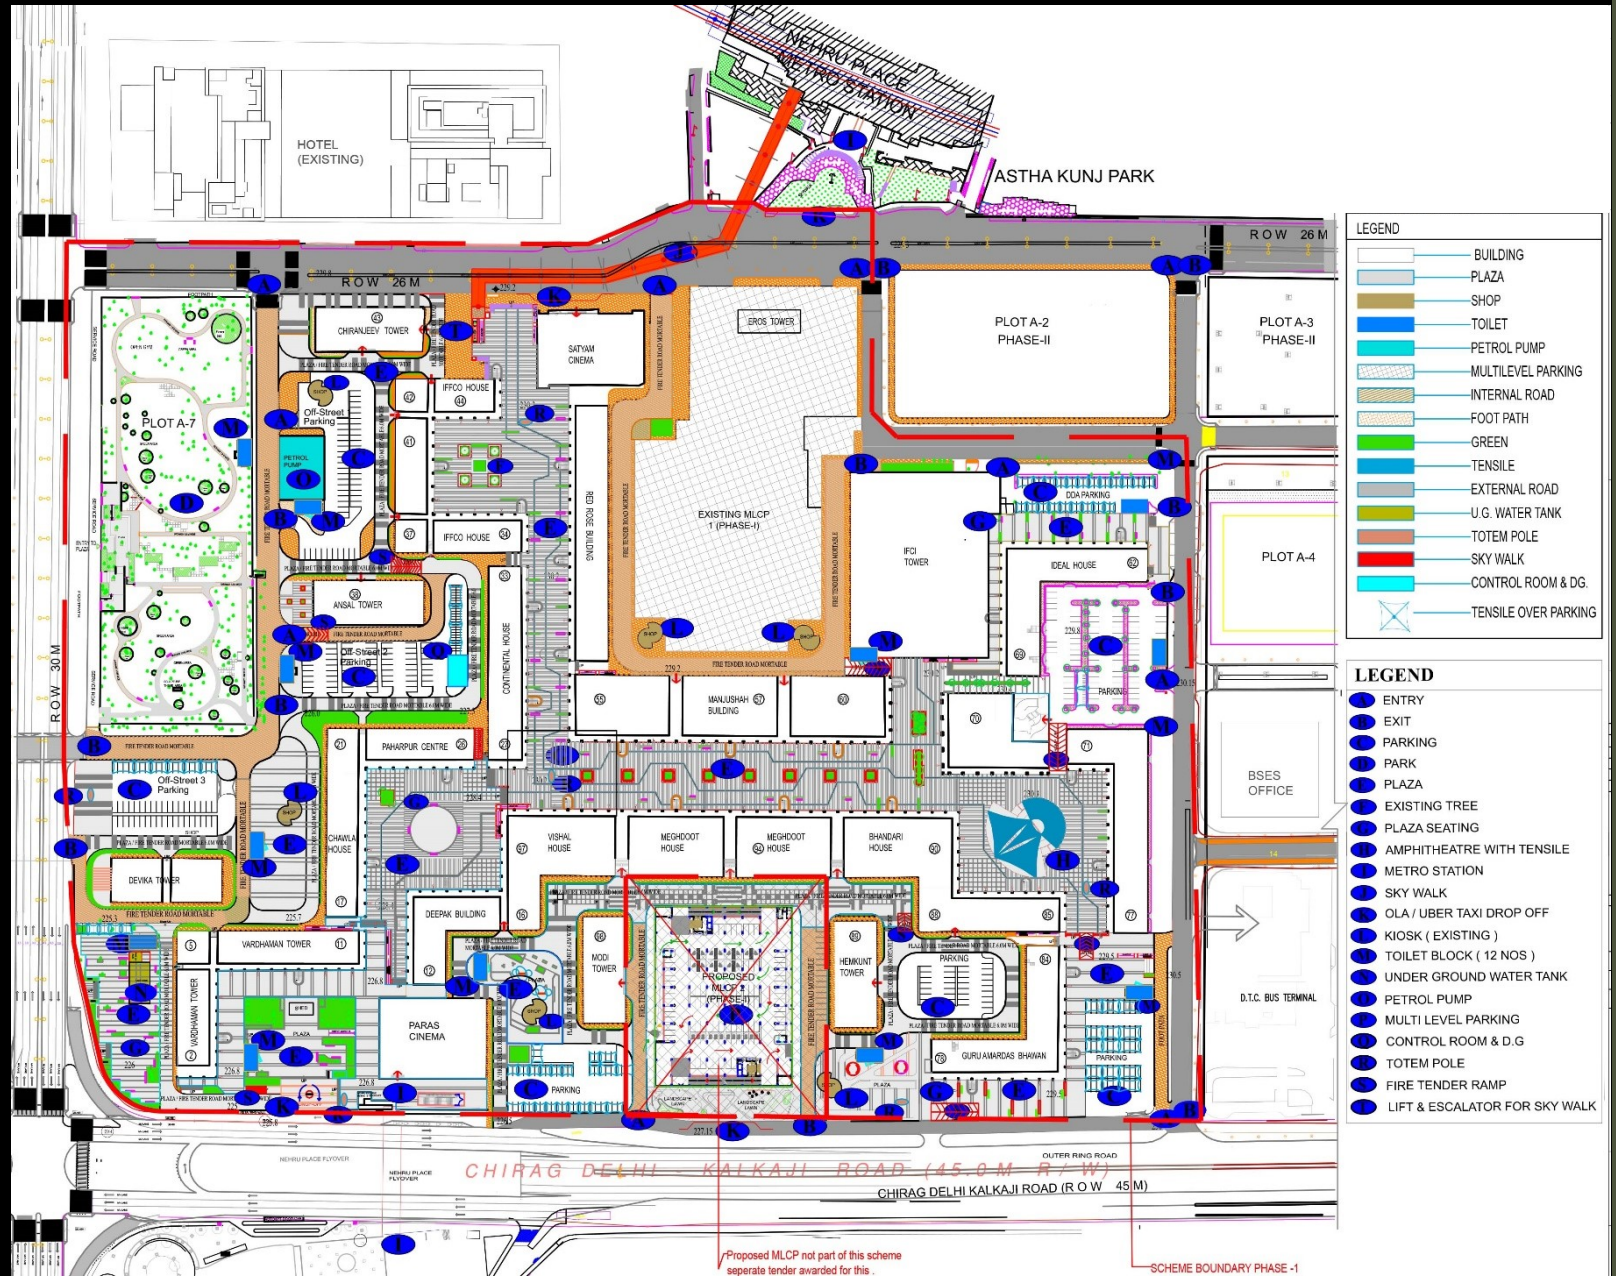

LEGEND	
[Symbol]	BUILDING
[Symbol]	PLAZA
[Symbol]	SHOP
[Symbol]	TOILET
[Symbol]	PETROL PUMP
[Symbol]	MULTILEVEL PARKING
[Symbol]	INTERNAL ROAD
[Symbol]	FOOT PATH
[Symbol]	GREEN
[Symbol]	TENSILE
[Symbol]	EXTERNAL ROAD
[Symbol]	U.G. WATER TANK
[Symbol]	TOTEM POLE
[Symbol]	SKY WALK
[Symbol]	CONTROL ROOM & D.G.
[Symbol]	TENSILE OVER PARKING

LEGEND	
[Symbol]	ENTRY
[Symbol]	EXIT
[Symbol]	PARKING
[Symbol]	PARK
[Symbol]	PLAZA
[Symbol]	EXISTING TREE
[Symbol]	PLAZA SEATING
[Symbol]	AMPHITHEATRE WITH TENSILE
[Symbol]	METRO STATION
[Symbol]	SKY WALK
[Symbol]	OLA / UBER TAXI DROP OFF
[Symbol]	KIOSK (EXISTING)
[Symbol]	TOILET BLOCK (12 NOS)
[Symbol]	UNDER GROUND WATER TANK
[Symbol]	PETROL PUMP
[Symbol]	MULTI LEVEL PARKING
[Symbol]	CONTROL ROOM & D.G.
[Symbol]	TOTEM POLE
[Symbol]	FIRE TENDER RAMP
[Symbol]	LIFT & ESCALATOR FOR SKY WALK



HOUSING & URBAN PROJECTS WING

आवासीय एवं शहरीय परियोजना खण्ड

SATHOS