


Vasant Kunj Sports Complex

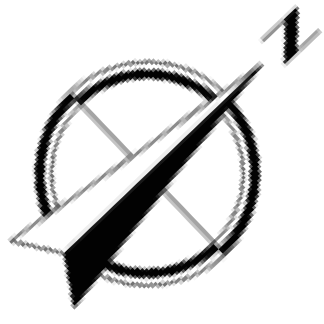

RESIDENTIAL AREA SHANTI KUNJ

RESIDENTIAL AREA SHANTI KUNJ

OTHERS LAND


OTHERS LAND

OTHERS LAND

DEEP PUBLIC SCHOOL

DELHI GOVT. FLATS

TOWARDS FORTIS HOSPITAL
TO VASANT KUNJ

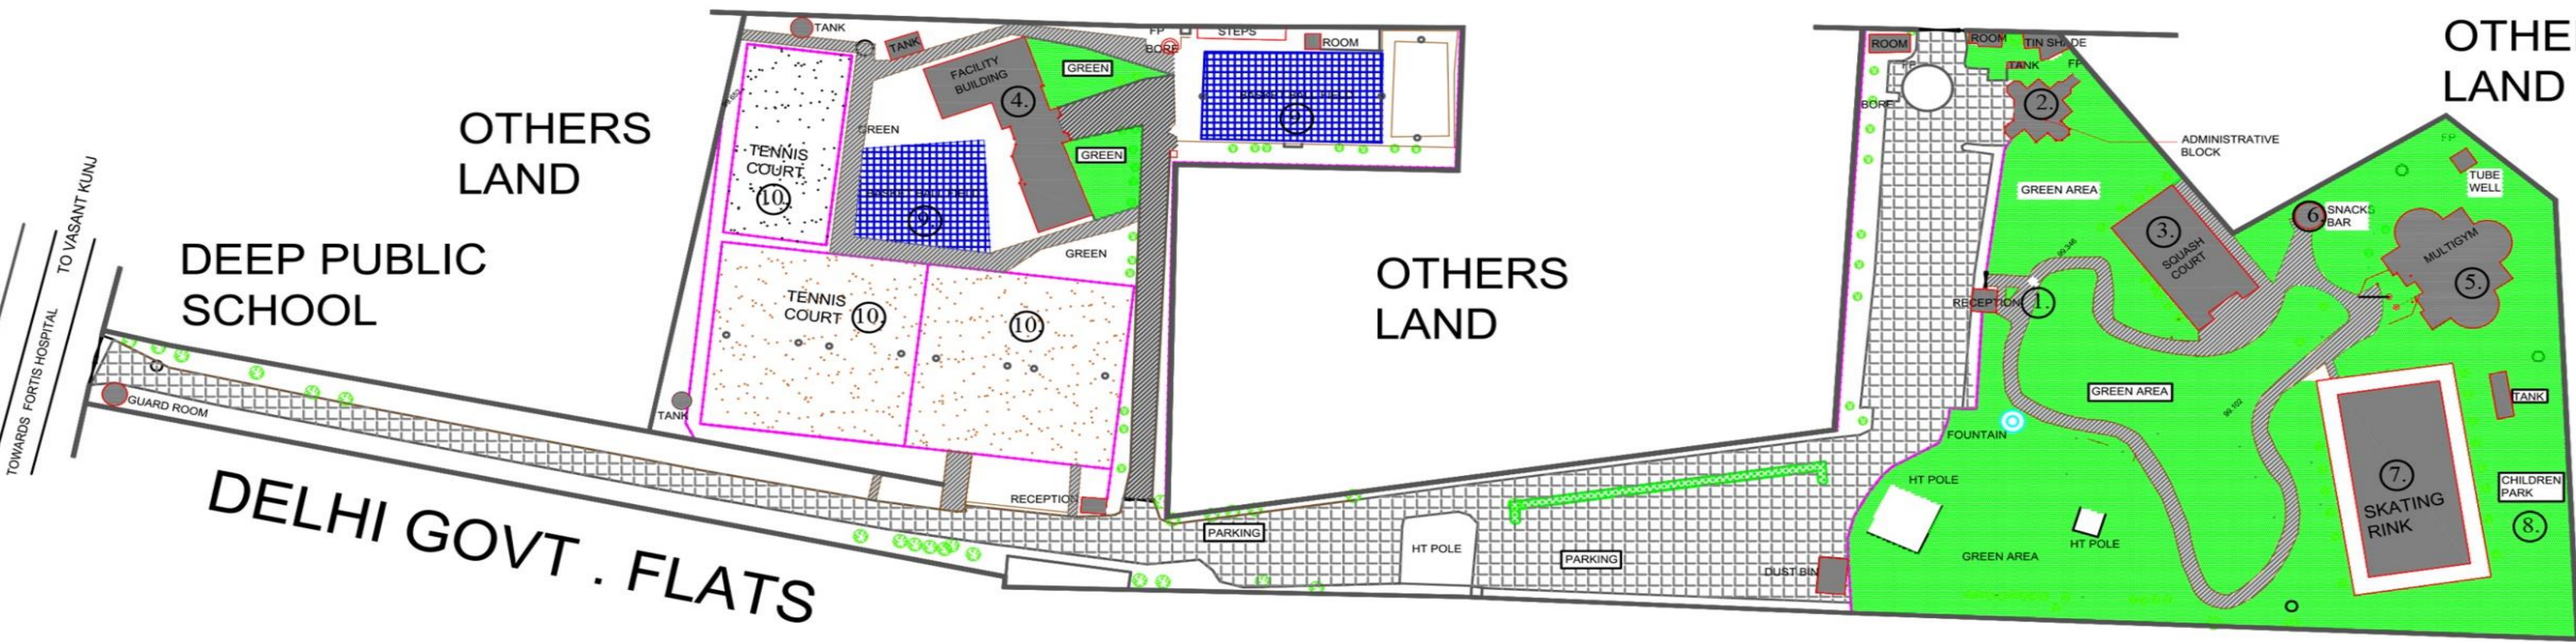

D.D.A.

LEGEND OF OUTDOOR SPORTS FACILITIES

S.No	OUTDOOR PLAY FACILITIES
7.	SKATING RINK
8.	CHILDREN PARK
9.	BASKETBALL COURTS
10.	TENNIS COURTS

LEGEND OF INDOOR SPORTS FACILITIES

S.No	BUILDINGS
1.	RECEPTION BLOCK
2.	ADMINISTRATIVE BUILDING
3.	SQUASH BUILDING
4.	FACILITY BUILDING
5.	MULTIGYM BUILDING
6.	SNACKS BAR

NOTE:
As per T.S.S the plot area of :
CHILLA SPORTS COMPLEX IS 2.863 HA

NOTE:
This layout plan has been developed on
the basis of Total Station Survey

PROJECT TITLE :-
**VASANT KUNJ SPORTS COMPLEX
D-II (EXISTING)**

DRG. TITLE LAYOUT PLAN		Uploading on Website DRG. ISSUED FOR	
SCALE : NTS		DRG. NO.	L1
ARCH. ASSTT	ASSTT. DIR. (ARCH)	DEPUTY DIRECTOR (ARCH)	
	S.R. ARCHITECT	ADDL. CH. ARCHITECT	CH. ARCHITECT
OFFICE OF THE ADDL.CHIEF ARCHITECT - II SPORTS UNIT, HUPW, VIKAS MINAR, ITO, NEW DELHI			



HOUSING & URBAN PROJECTS WING
आवासीय एवं शहरीय परियोजना खण्ड

SPORTS