


REFURBISHMENT OF NEHRU PLACE DISTRICT CENTRE

SITE PLAN (CONCEPTUAL)

Site Area: 38.9 Hectares

Facilities

- Commercial Spaces
- Kiosks
- Toilets
- Amphitheatre
- Plazas
- Art and Sculptures
- Better Facilities for PWD

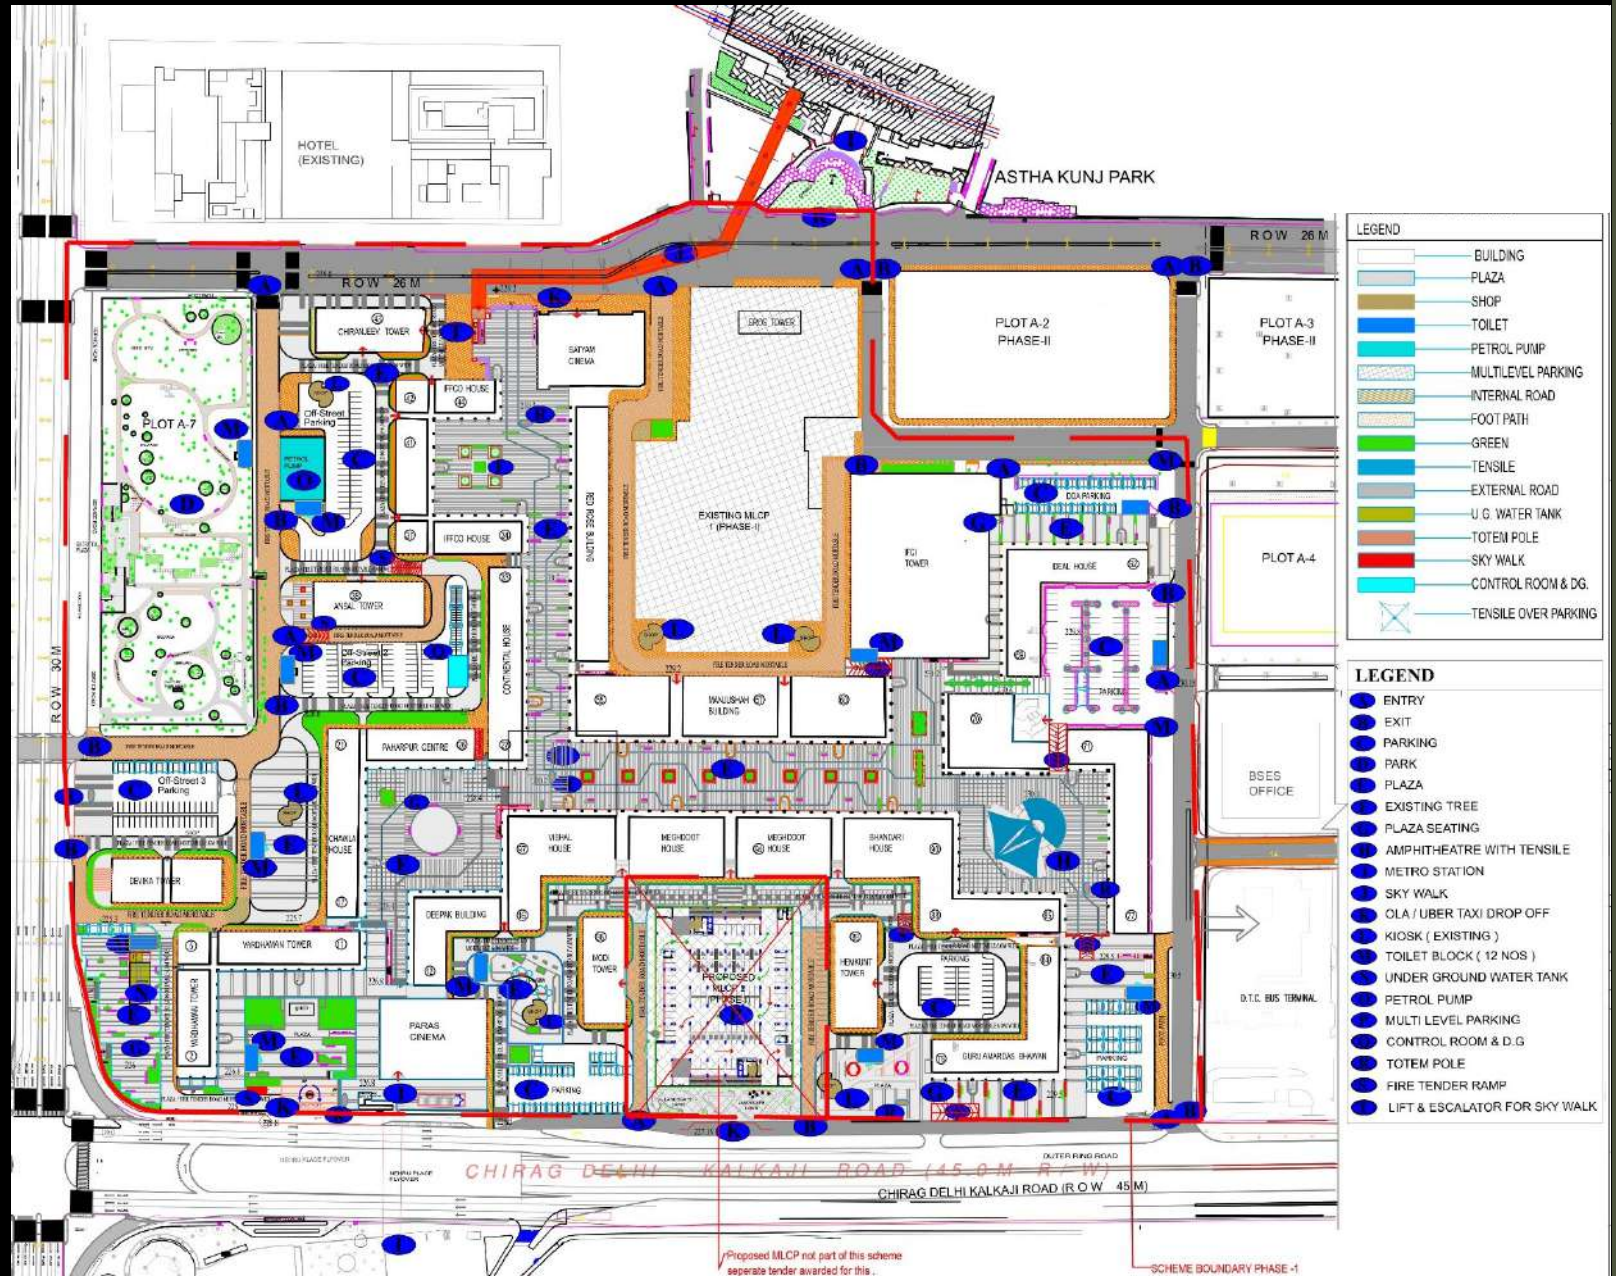

ATHOS



HOUSING & URBAN PROJECTS WING

आवासीय एवं शहरीय परियोजना खण्ड