
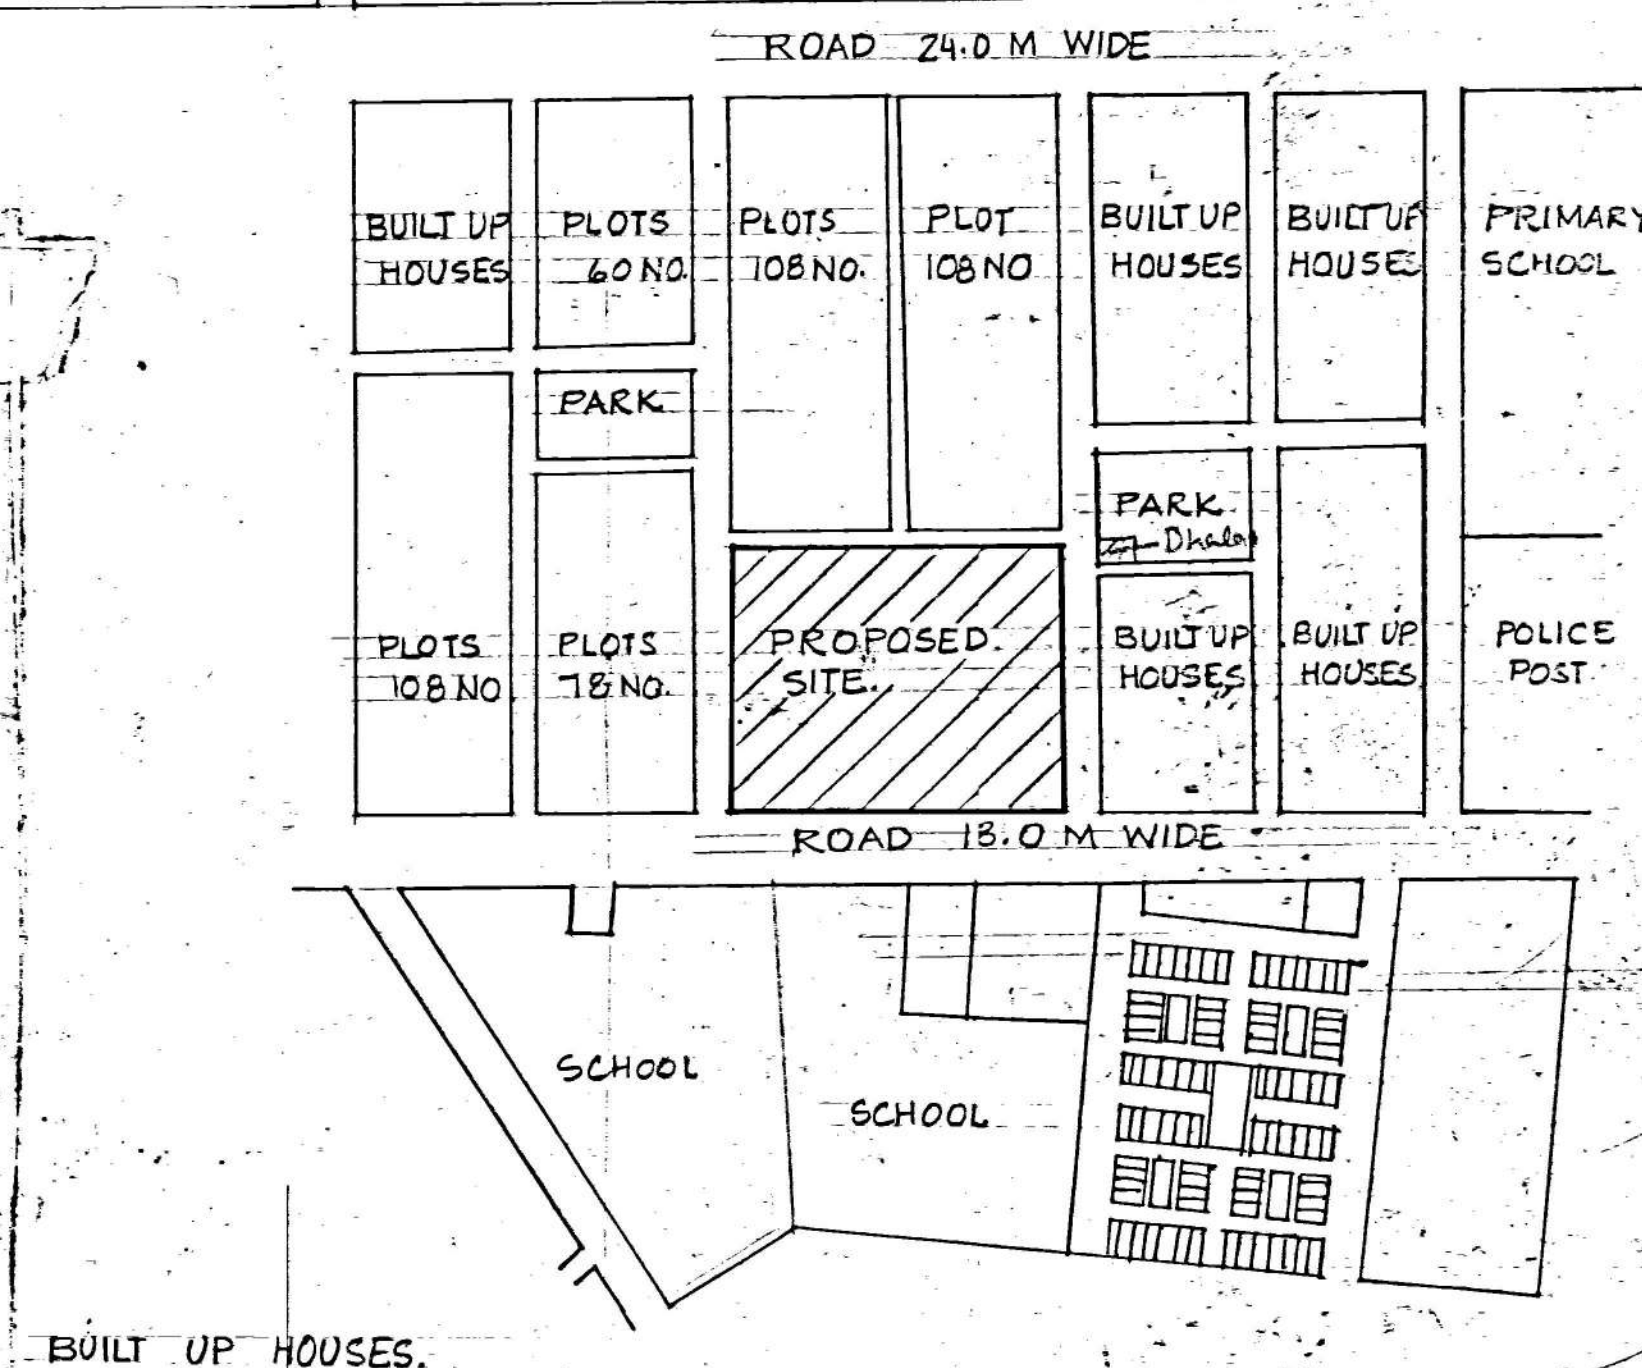


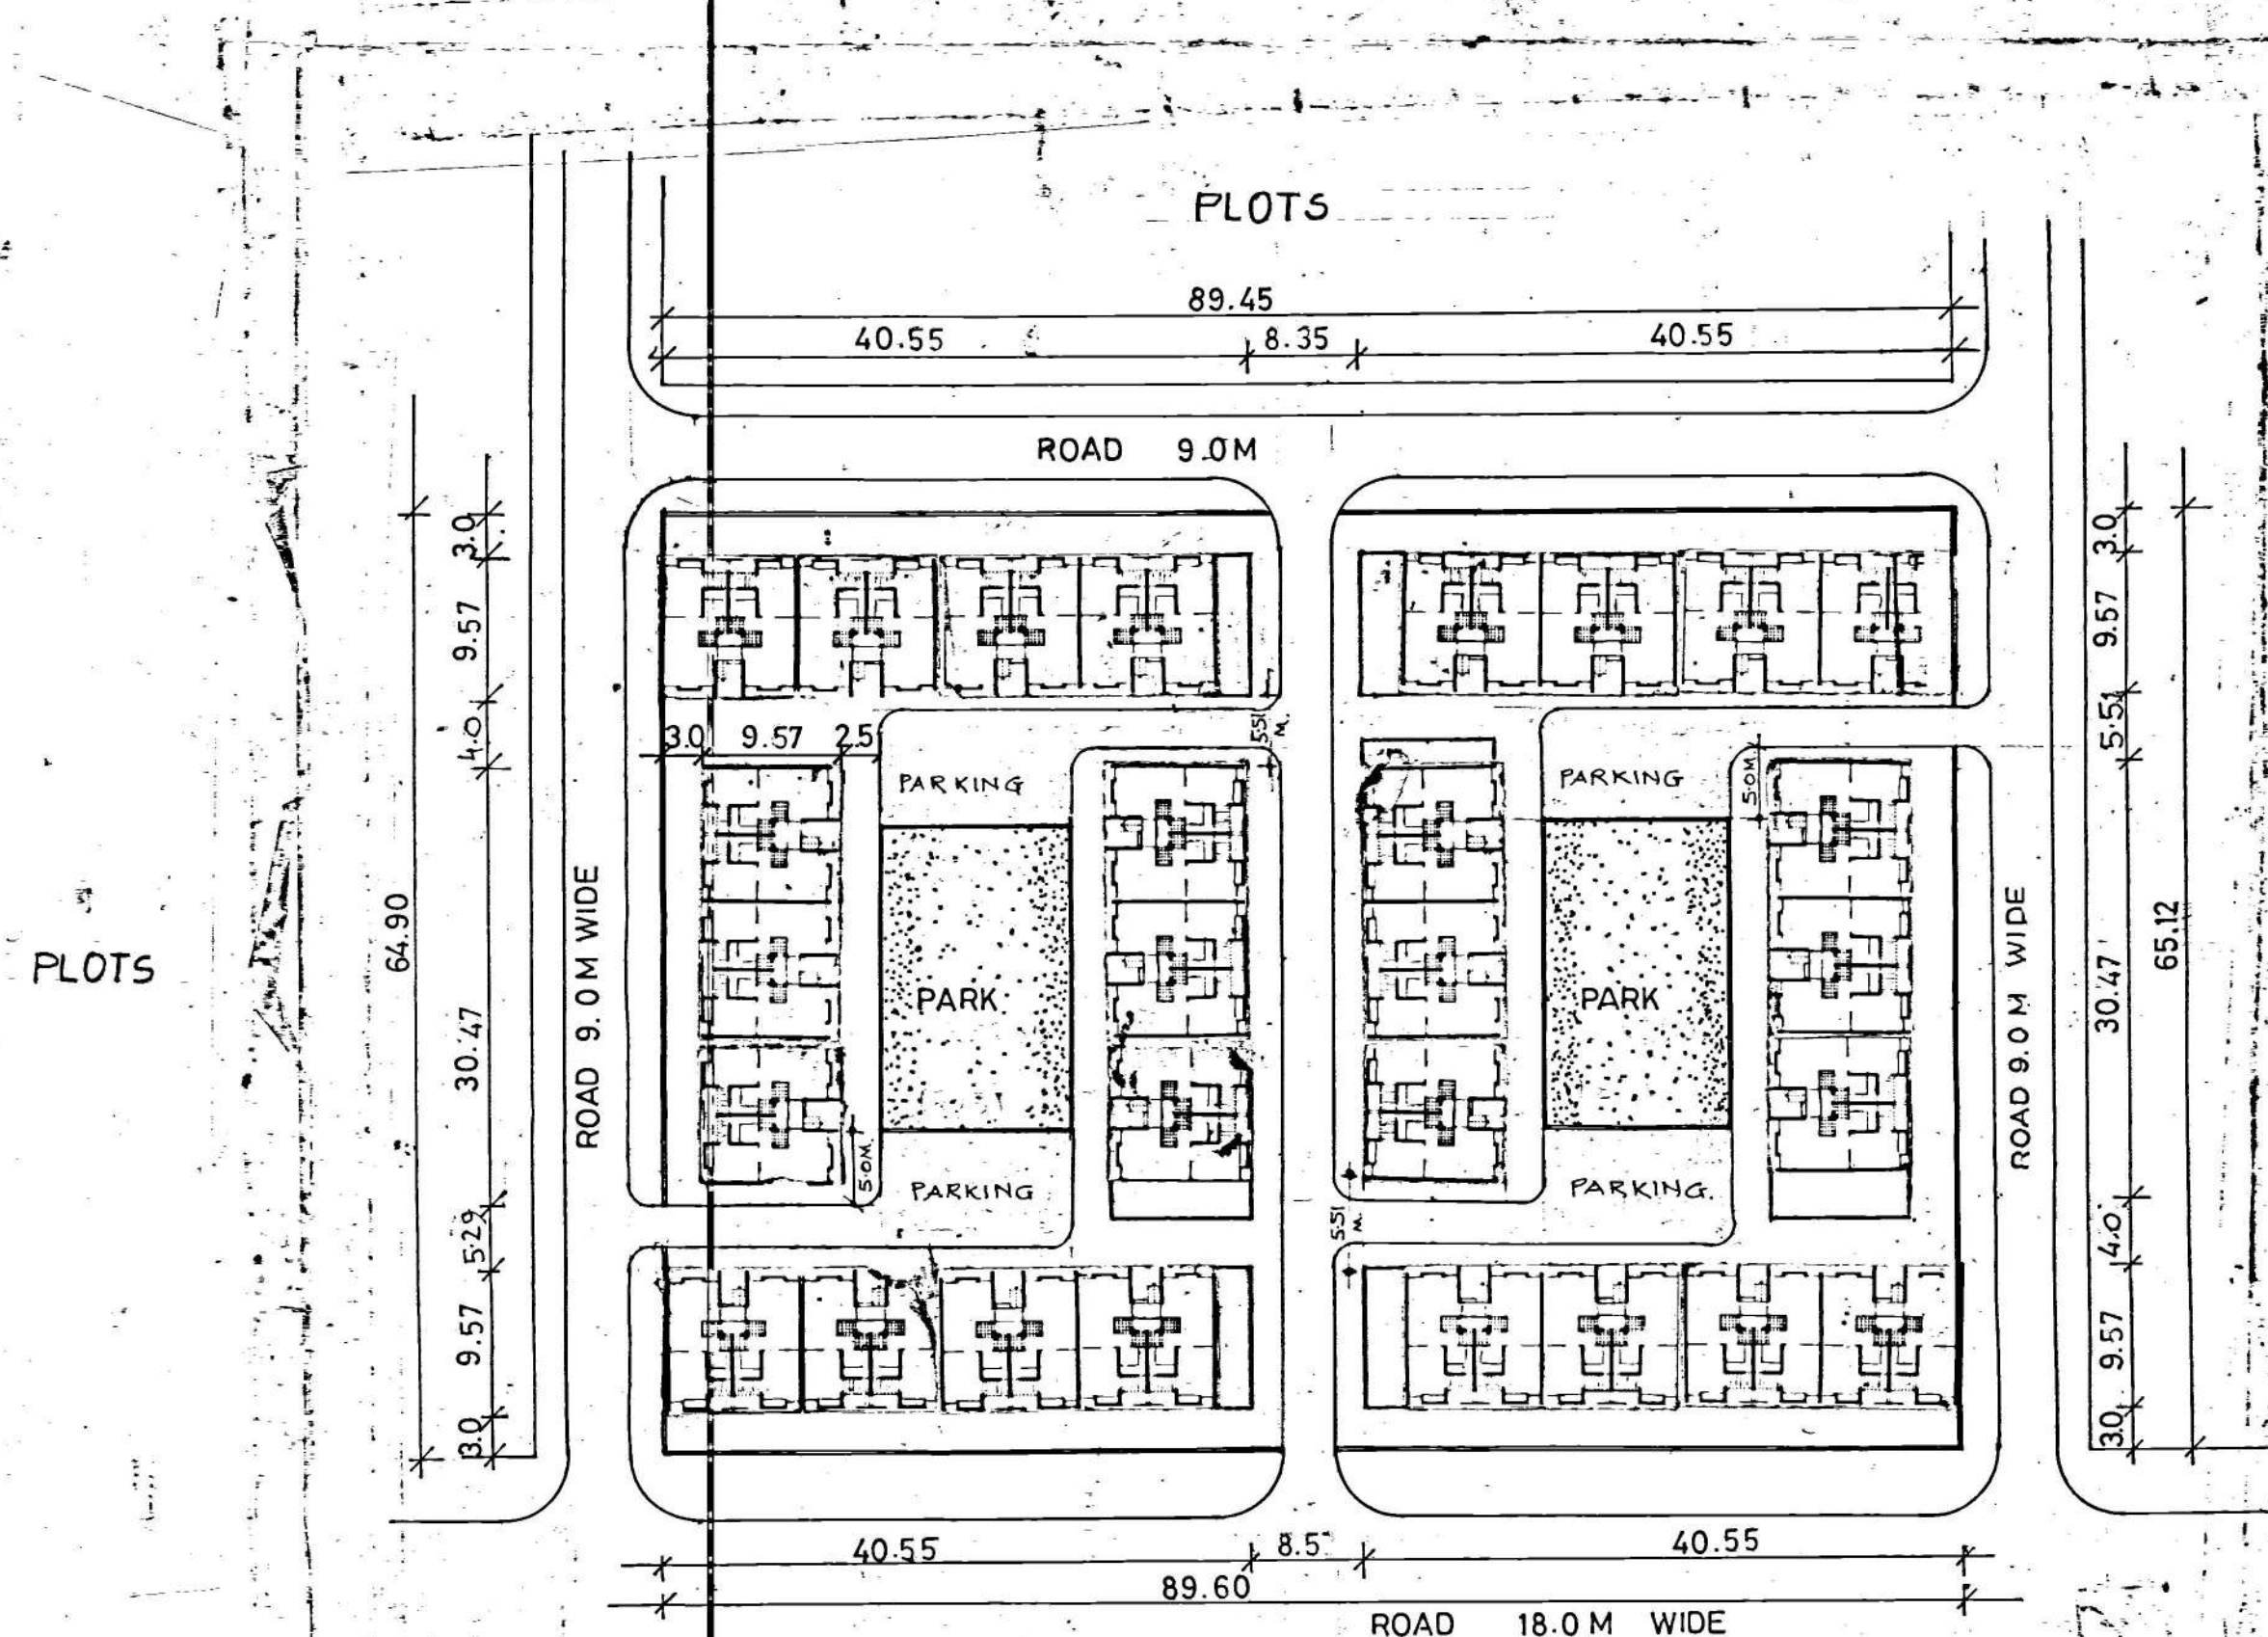

AREA STATEMENT

POCKET AREA = 5820 DM
 DENSITY REQD AS/S.C. = 120 DUS/HAC.
 = 105 BUS
 NO. OF DUS PROPOSED = 112
 DENSITY ACHIEVED = 192 DUS/HAC.

UNIT DESIGN R-6/B

NOTES :

- ONLY WRITTEN DIMENSIONS TO FOLLOWED.
- UNIT DESIGN NO. R-6/A DULY REVISED & MODIFIED AS/ SUGGESTIONS OF CHIEF ARCHITECT & SCREENING COMMITTEE IN THE MEETING HELD ON 12.94.
- THE LAY-OUT PLAN HAS BEEN MODIFIED AS/ THE REDUCED AREA OF UNIT DESIGN NO. R-6/B AND THE SAME HAS BEEN APPROVED BY THE CHIEF ARCHITECT VIDE LETTER NO. SR. ARCH. (R) 79/94. DT. 16.6.94.

- ADVANCE COPY FOR SITE/STRUCTURAL FEASIBILITY IN REF. TO THE EXISTING AND PERIPHERAL SERVICES.
- THIS SCHEME HAS BEEN APPROVED BY THE 136 SCREENING COMMITTEE MEETING HELD ON 12.94.

PROPOSED LAYOUT PLAN
 FOR SECTOR-2, PKT-A
 ROHINI

DATE : MAR.94

SCALE 1:500

Shabnam ARCH. ASSTT. Rishi Suresh ARCH. ASSTT. ARCH.

ARCHITECT

SR. ARCH.

CHIEF ARCH.