


D. D. A.

NOTES:

1. THE DRG. IS NOT TO BE SCALED
2. LOCATION OF UGT./PUMP HOUSE/ & COMMUNITY ROOM IS AS SHOWN IN THE DRG.

AREA STATEMENT:

TOTAL PKT AREA	21773 SQ M
NO. OF DU'S PROPOSED	464 DUS
PROPOSED DENSITY	213 DUS/HAC
PROPOSED GR COVG.	22%
PROPOSED FAR	89
PARKING AREA REQD @	255 CAR
1.33 CAR SPACE/100 SQM	SPACES
OF FLOOR SPACE	
PARKING PROPOSED	280 CAR SPACES
UNIT DESIGN	R 61-C FOUR STOREY

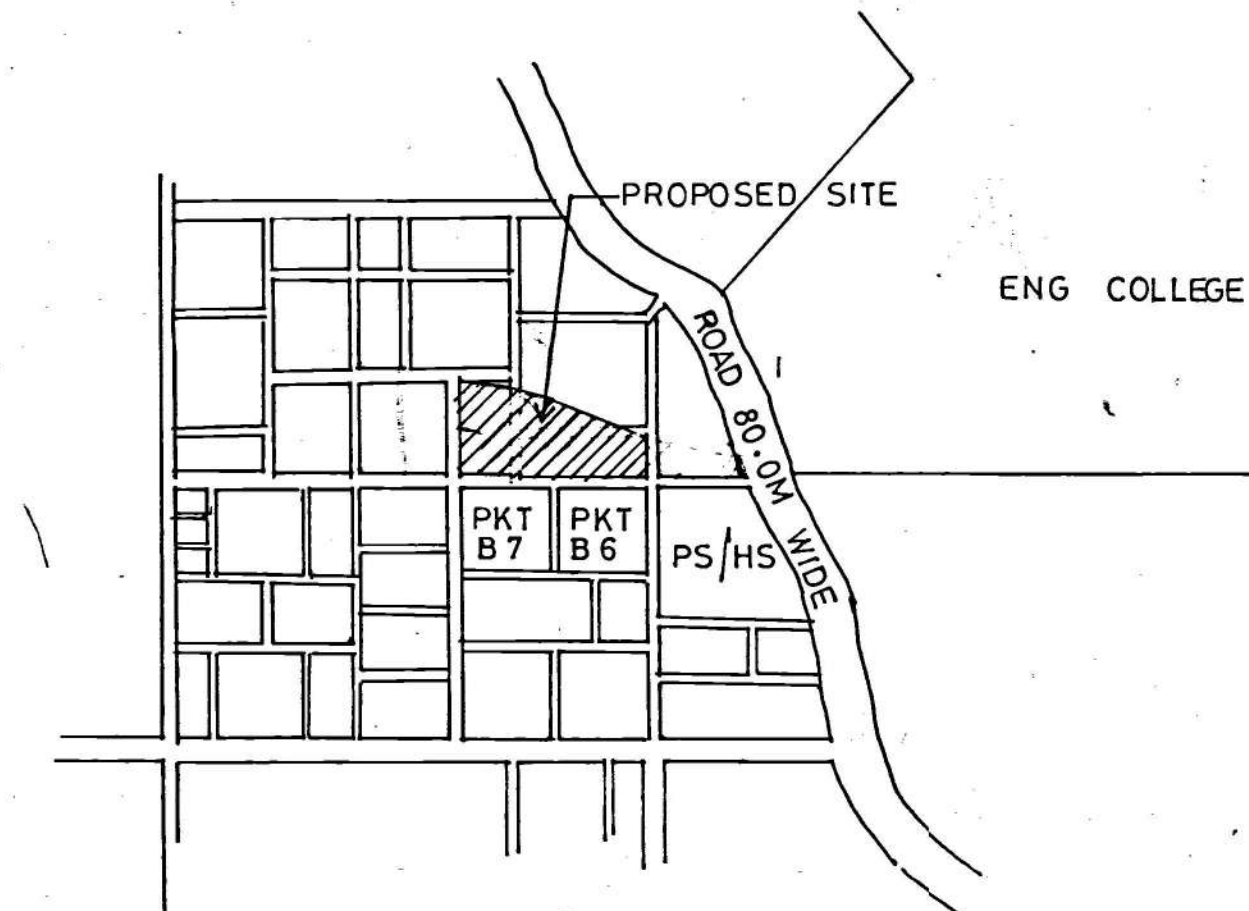

KEY PLAN
SCALE 1:10000

THIS LAYOUT PLAN HAS BEEN APPROVED BY THE 146TH SCRS INS. COMMITTEE MEETING ON 23.9.94 VIDE ITEM NO. 52/94

FEASIBILITY HAS BEEN MARKED AS PER LETTER NO. F(169) AE(P) RPD-5/94-95/201 dt. 27/10/94 FROM EE RPD-5

EXPANSION JOINT AS REQUIRED SHOWN AS

THE LOCATION OF E-55 HAS BEEN REVISED AND NOW 8MX10M E-55 HAS BEEN PROVIDED AS PER DISCUSSION HELD WITH DVS AS PER THE LETTER FROM EE/ED-9. VIDE REF. NO. F-3(64) EO-9/94/2013 DATE: 26-12-98.

LAYOUT PLAN OF 464 NG HOUSES IN SEC-17, BLOCK-1, PKT B7, B6, PS/HS

DATE	SEPT, 94	RL	2
SCALE	1:500	SC	10
ARCH.	ASSTT. ARCH.	ARCH.	ASSTT. ARCH.
ARCHITECT	SR. ARCHITECT		
ADDL. CH. ARCHITECT	CHIEF ARCHITECT		
HOUSING & URBAN PROJ.	RL 82/1		
WING - ROHINI - DELHI.	DRG NO.		

