


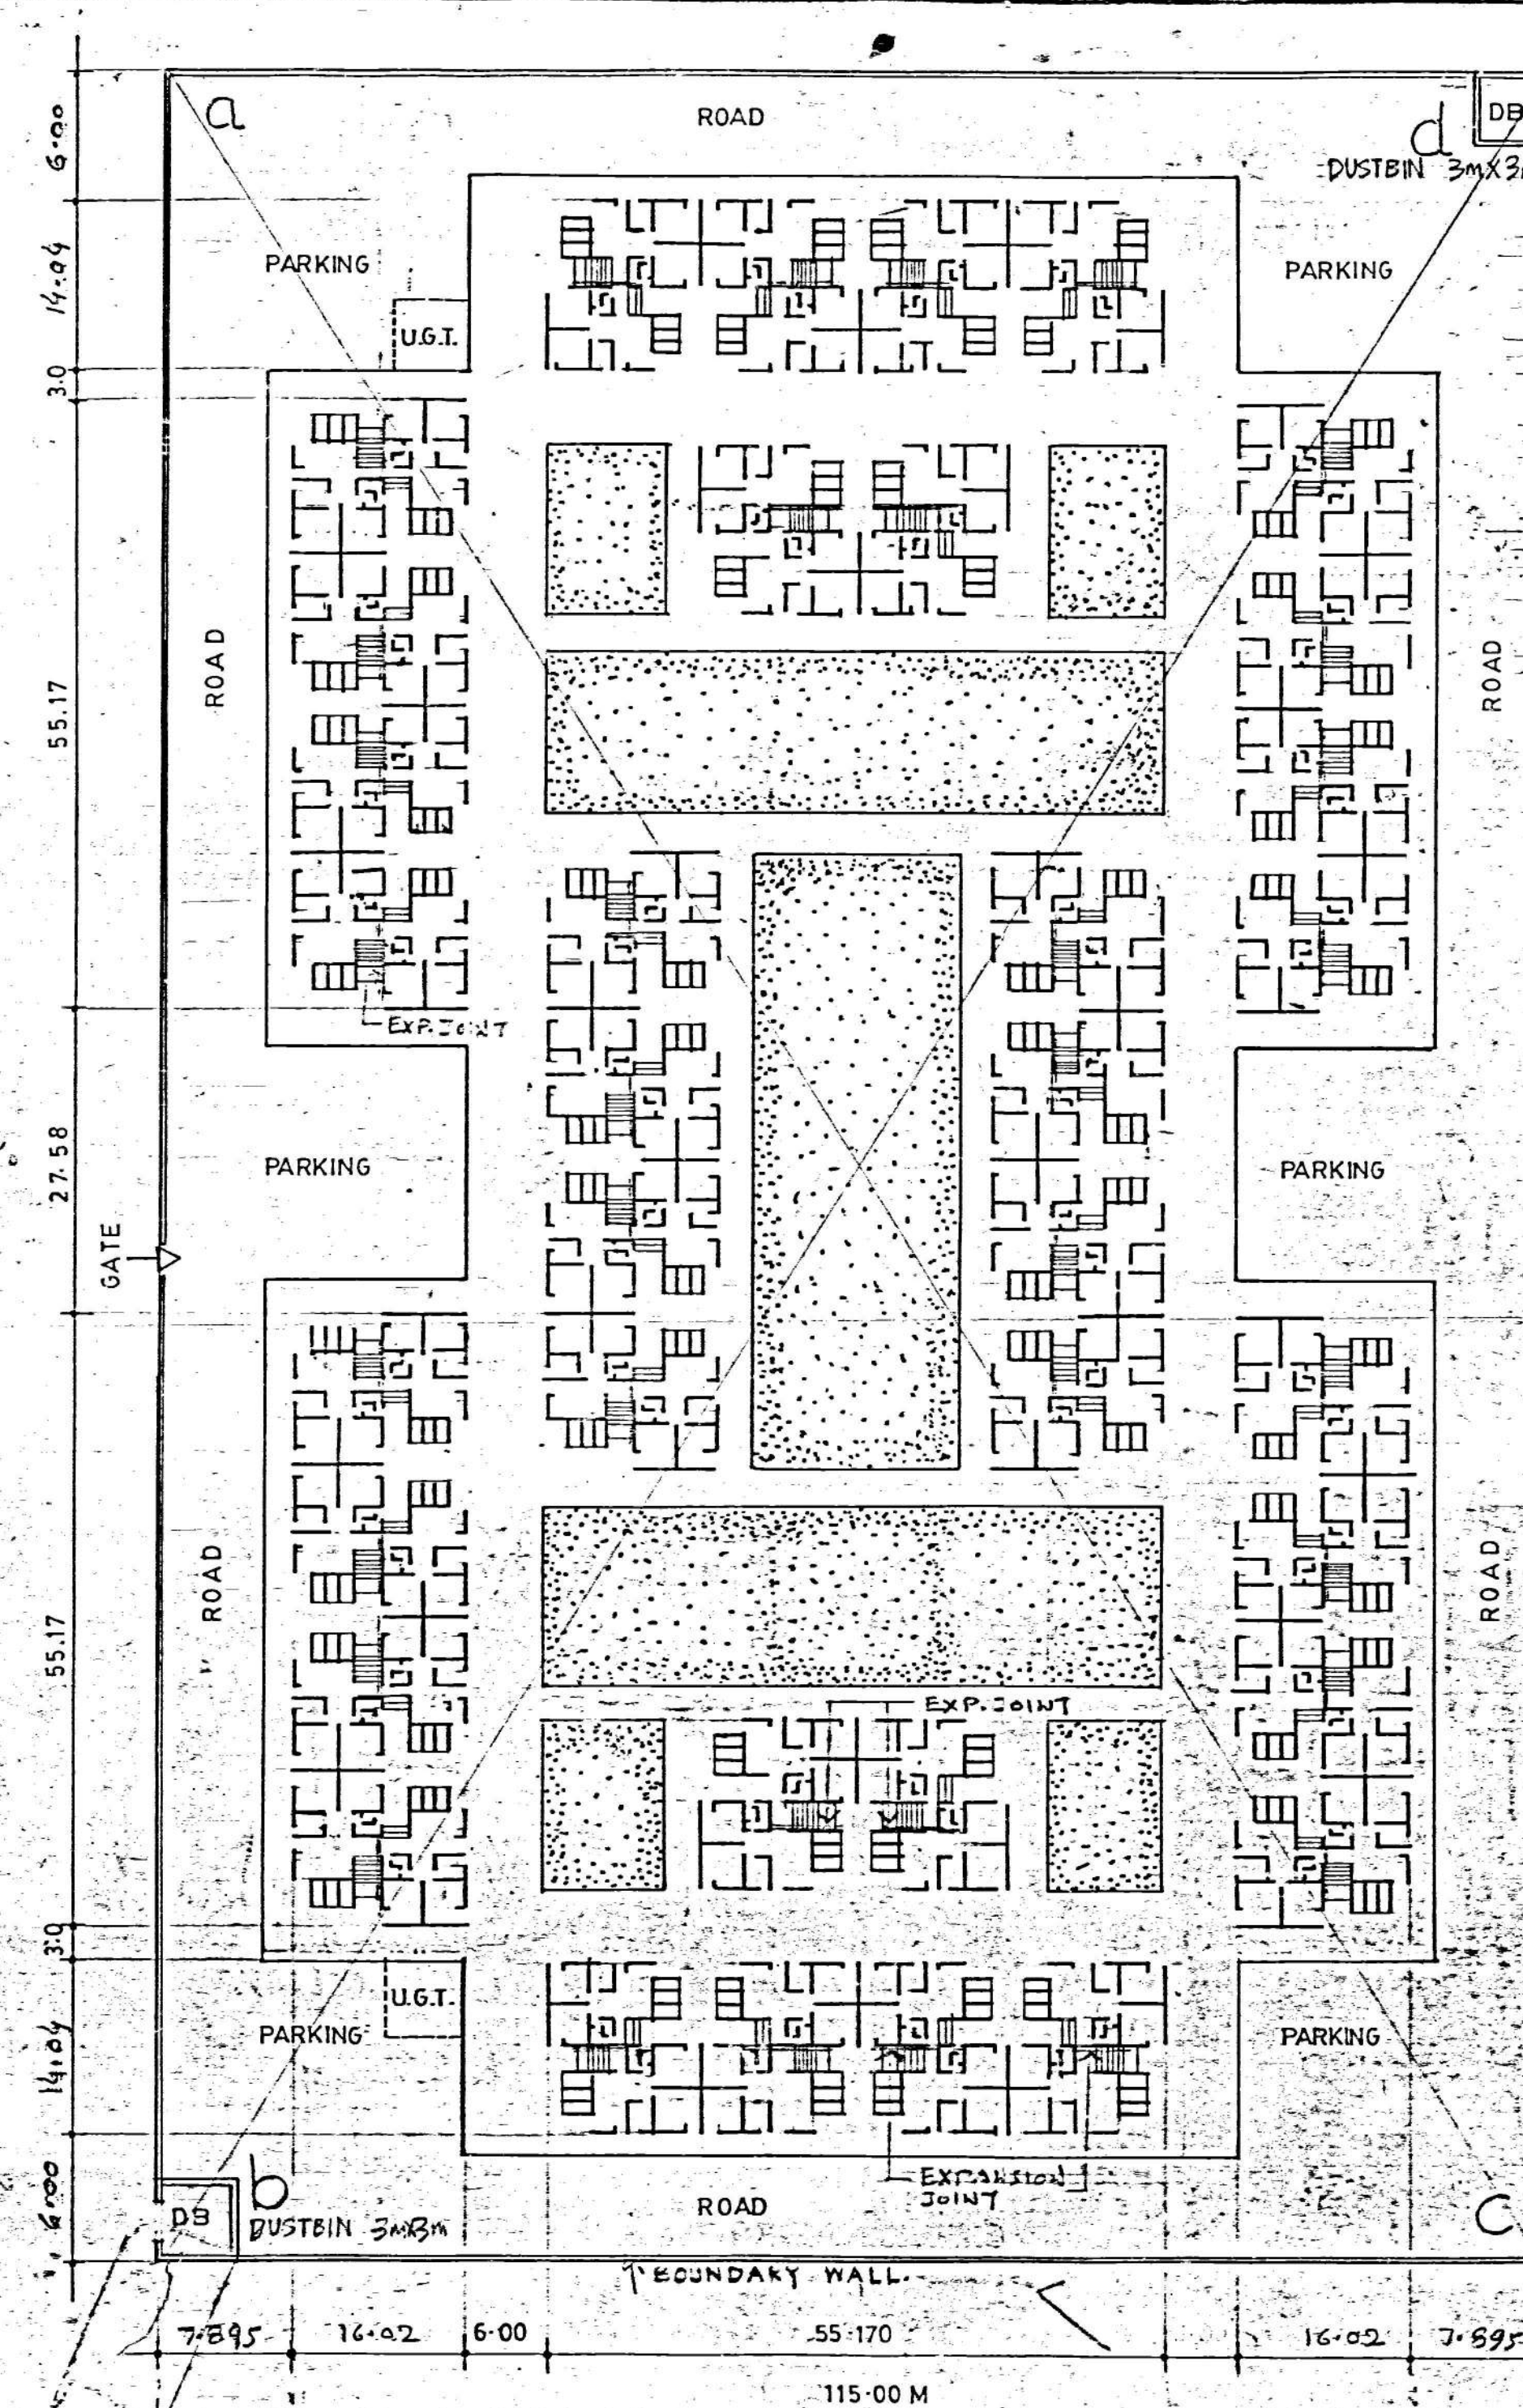

 **D. D. A.**
ROHINI PROJECT PLANNING & DESIGN

NOTE: 4 DEMARCATION OF LAYOUT AT SITE SHALL BE AS PER THE GIVEN DIMENSION AND NOT AS PER THE POSITION OF THE BLOCKS INDICATED.	DATE
2-12-91	SCALE 1:500
5 REVISED LAYOUT PLAN SHOWING THE POSITIONS OF BLOCKS CORRECTLY SHALL BE SUPPLIED VERY SHORTLY.	PLD. MAN. (RAJPA)
2-12-91	DIMAN.
6	ASST. ARCH. (RAJPA)
7	PL. ASST. (RAJPA)
8	SR. ARCHITECT
9	CHIEF ARCHITECT

The image contains three hand-drawn maps, each showing a different layout of three plots (a, b, c) and their connections to a central point. The plots are labeled "SEC. 23 Pkt. 6 ALT II" and "SEC. 23 Pkt. 7 ALT II". The maps show roads and distances between points.

- Map 1 (Left):** Shows a central point connected to three plots (a, b, c). The plots are labeled "SEC. 23 Pkt. 6 ALT II". The roads are labeled "ROAD 28.0M".
- Map 2 (Middle):** Shows a central point connected to three plots (a, b, c). The plots are labeled "SEC. 23 Pkt. 6 ALT II". The roads are labeled "ROAD 28.0M".
- Map 3 (Right):** Shows a central point connected to three plots (a, b, c). The plots are labeled "SEC. 23 Pkt. 7 ALT II". The roads are labeled "ROAD 28.0M".



ROHINI
PROJECT PLANNER'S OFFICE NEW DELHI 110034

8L76
3
DRG-NO