


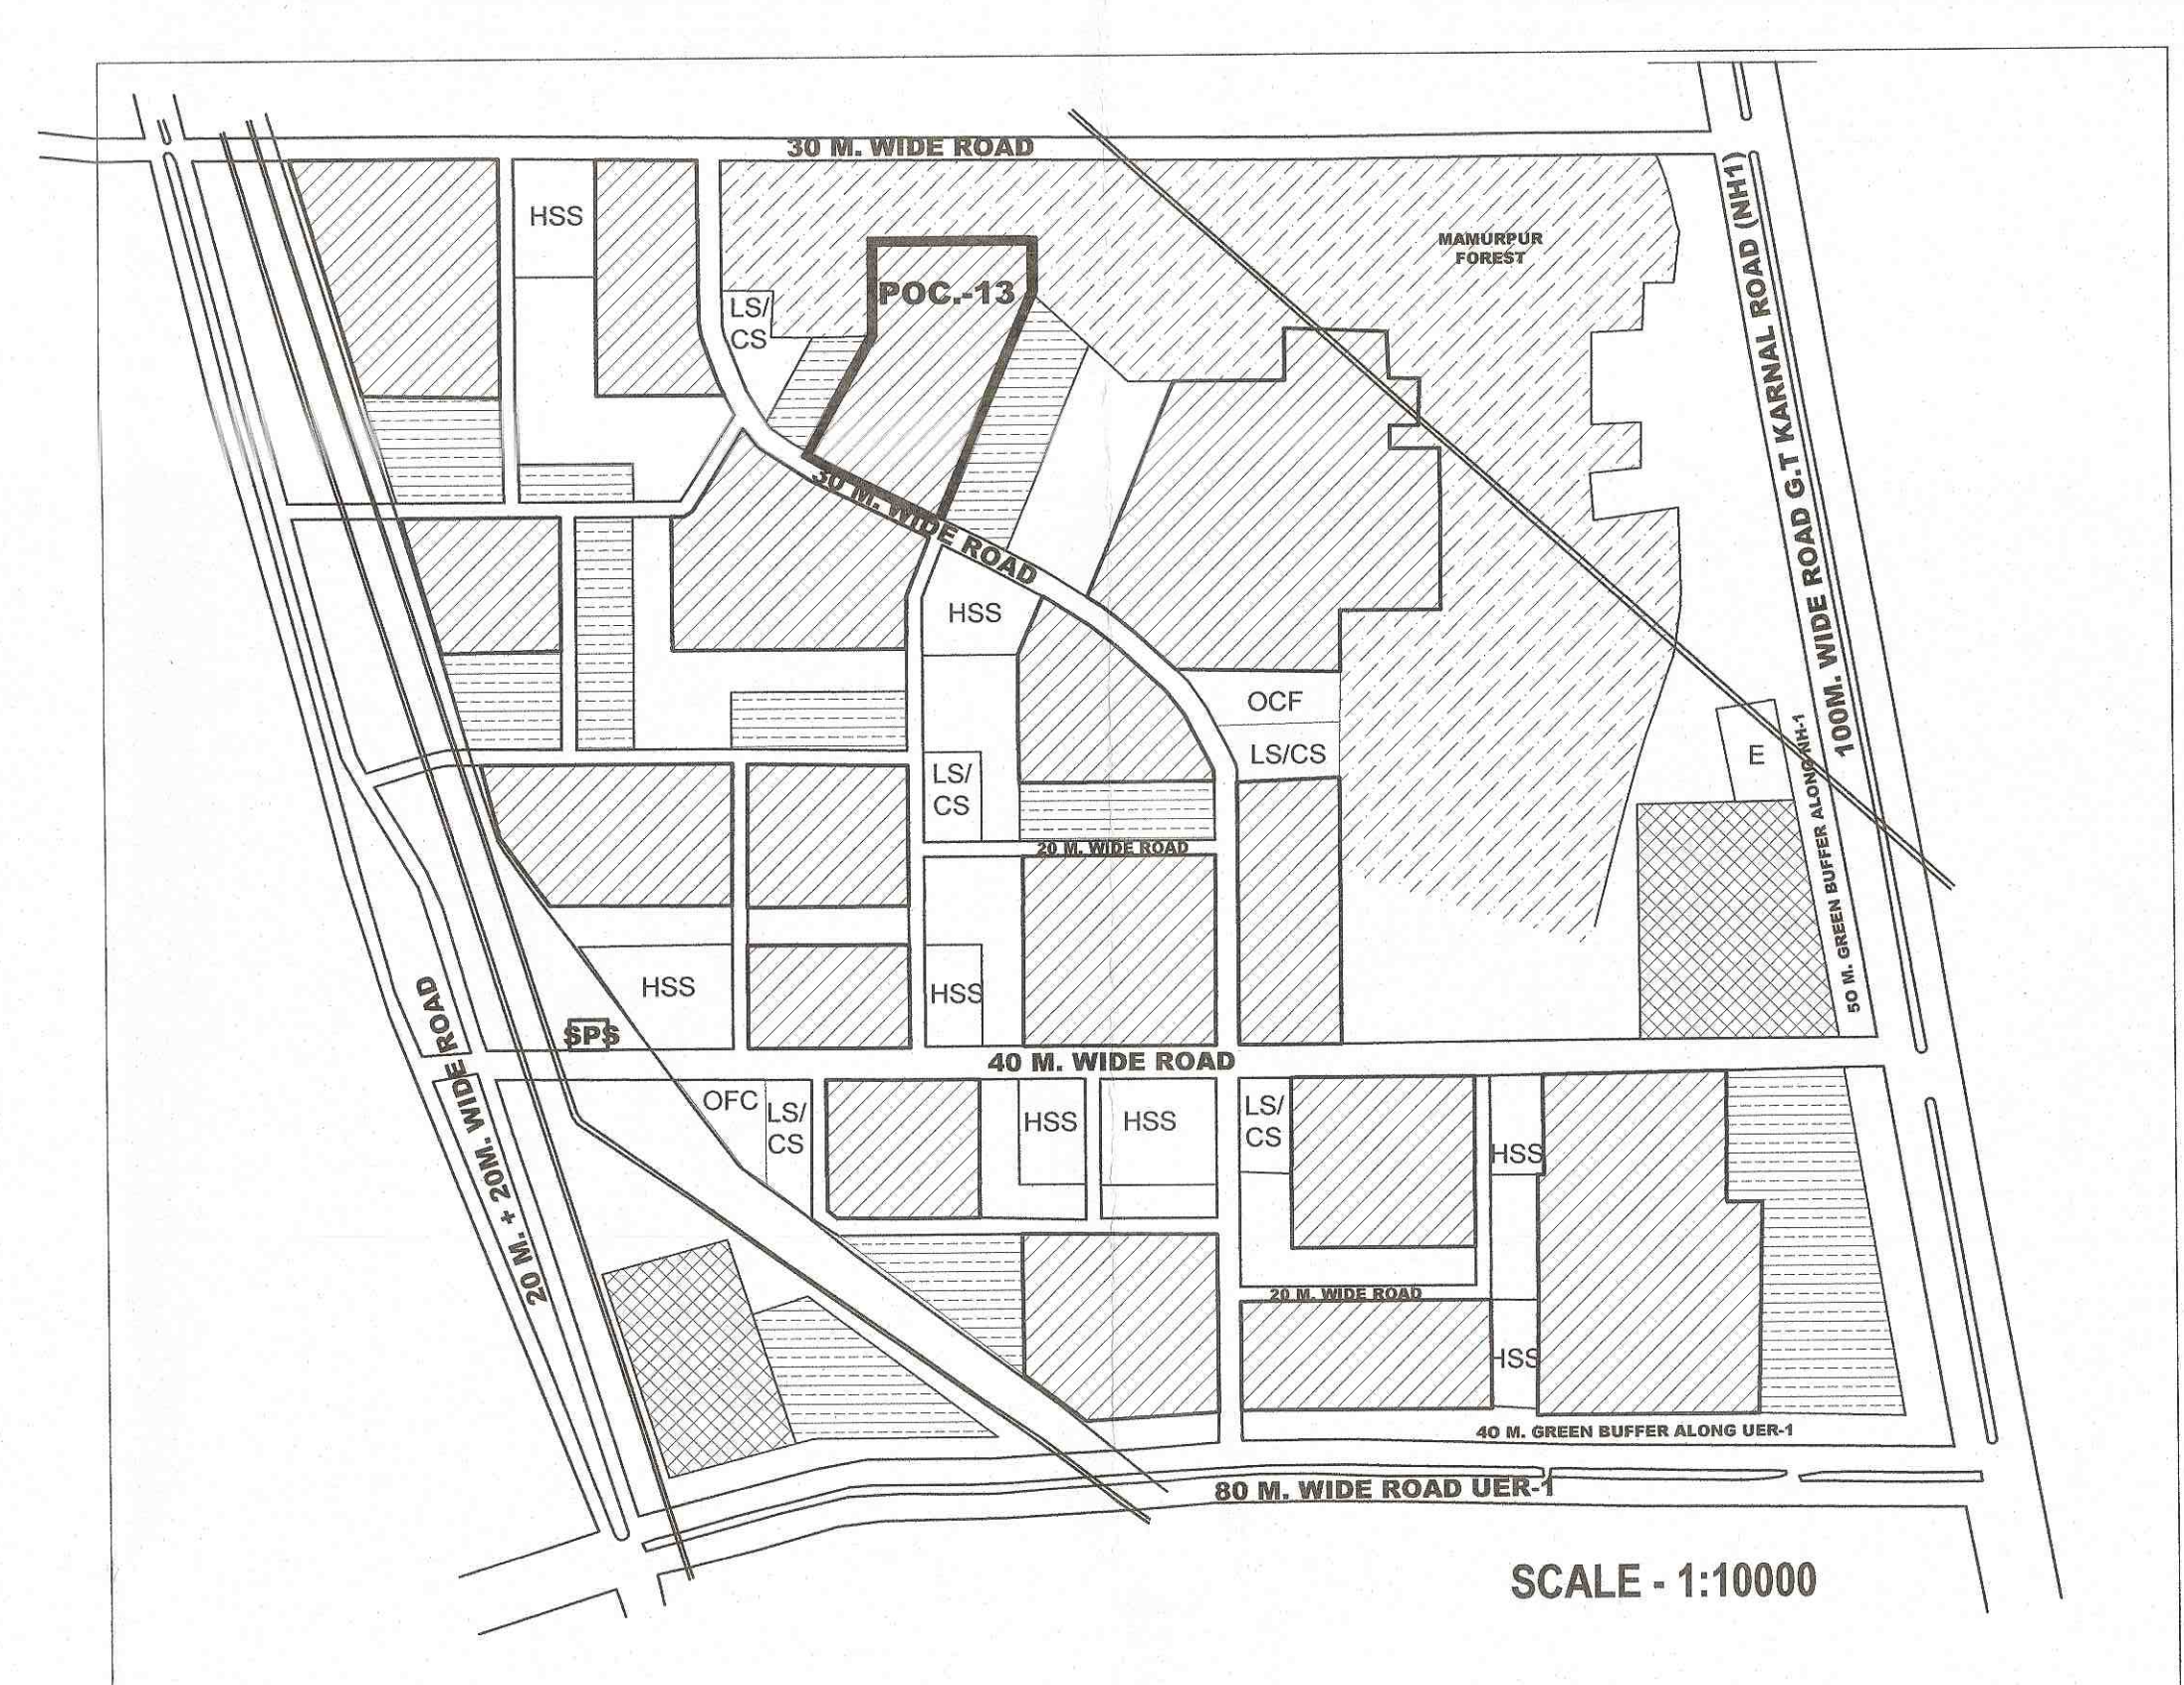

ARCHITECTS :
SUMIT MAITY ARCHITECTS
501- MANJUSHA, 57, NEHRU PLACE, NEW DELHI-110019
TEL : +91-11-49538501, 49538502
Email : maity212@yahoo.com, smaityarchitects@gmail.com

This drawing is a copyright and property of the Architect. This is not to be copied, reproduced, handed over to third party or used for any other purpose other than for which it has been loaned.

23.01.06