

FEASIBILITY REPORT OF COMMUNITY HALL MARKED IN THE DRG. THE FEASIBILITY REPORT SENT BY EE-ND-4/DDA VIDE LETTER NO. 52(7)52/ND-4/DDA/09-18/500 DATED 19-6-09.



DELHI DEVELOPMENT AUTHORITY
दिल्ली विकास प्राधिकरण

DETAILS OF OCF
SECTOR POPULATION 21800
AREA STATEMENT-
TOTAL AREA OF SCHEME 171220 SQ.M.
DETAILS OF AREA UNDER FACILITIES.

FACILITY	No	AREA IN SQM
1 COMMUNITY HALL/LIBRARY	1	2300-0
2 DISPENSARY	1	1000-0
3 CONVENIENCE SHOPPING CENTRE	1	1000-0
4 PRIMARY SCHOOL+NURSERY SCHOOL	1	5015-0
5 COMMUNITY ROOM	1	670-0
6 RELIGIOUS	2	750-0 (375+375)
7 E.S.S.	1	350-0
8 PUMPHOUSE (EXISTING)	1	300-0
9 VACANT INSTITUTIONAL PLOT	2	725-0 (350+375)
10 NURSERY SCHOOL	1	805-0
11 PUMPHOUSE AND UGR.	1	1225-0
A TOTAL AREA UNDER FACILITIES		14140-0
B AREA UNDER PARK		2802-0
C FOOT PATH 3m wide		180-0
TOTAL AREA		17122-0


- NOTES:
1. ALL DIMENSIONS ARE IN METRES
2. DRAWING NOT TO BE SCALED OUT ONLY WRITTEN DIMENSIONS SHOULD BE USED
3. ALL DEVELOPMENT CONTROLS WILL BE AS PER MPD 2001
4. ALL PLOTS SHOULD BE CLEAR OF ANY STRUCTURE BEFORE ALLOTMENT.

UNACQUIRED LAND


PROPOSED LAYOUT PLAN OF OCF AT POCKET-4 SECTOR-A-10 NARELA

1:500	DATE दिनांक JAN. 95	NO.
PLG. ASST.	ASST. DIR. सहायक निरीक्षक	
Jt. director अतिरिक्त	DIRECTOR	DRAWING NO. चित्र नं. OCF/A10/PKT 4/1

NARELA PROJECT
नरेला परियोजना
SHEET NO.

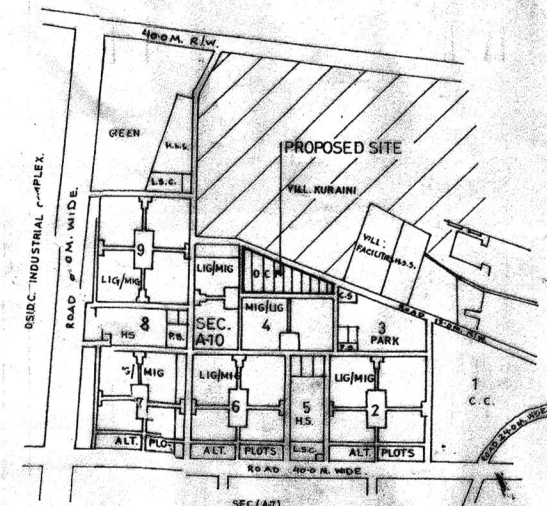

KEY PLAN SECTOR-A-10

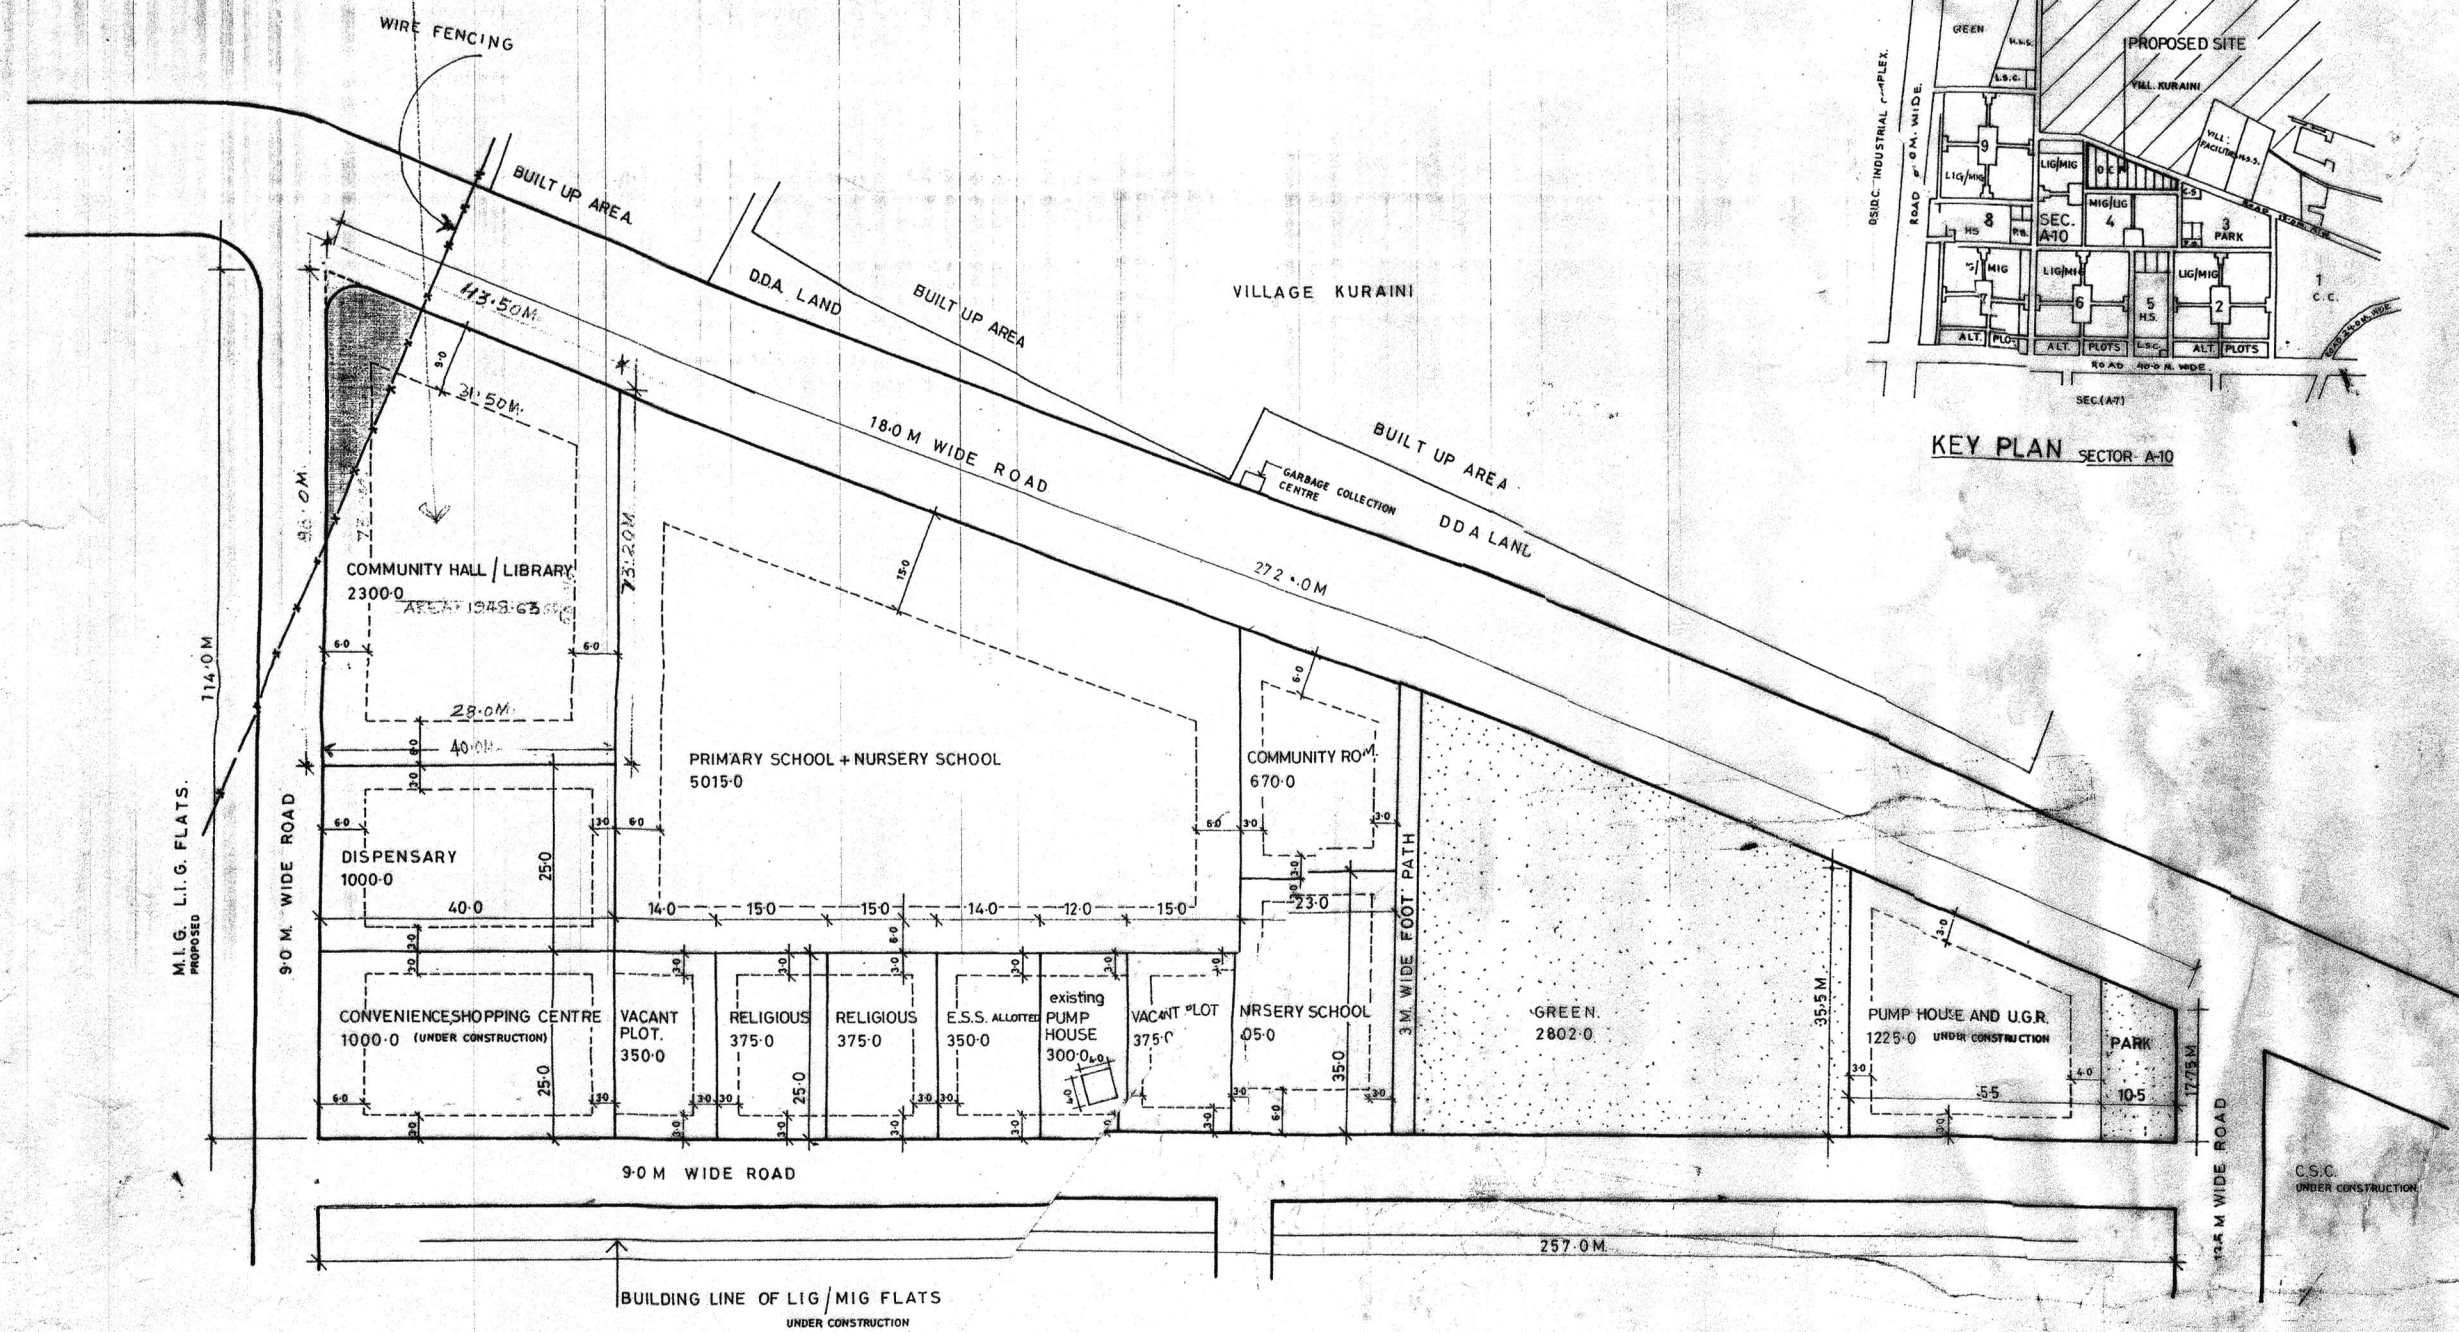

BUILDING LINE OF LIG/MIG FLATS UNDER CONSTRUCTION

M.I.G. L.I.G. FLATS PROPOSED

C.S.C. UNDER CONSTRUCTION