


POCKET PLAN 2, 6, 7
SECTOR A-10

LEGEND:-
 2.00 m w.s.
 100MM Ø PIPE
 150 MM Ø PIPE
 100MM SV
 F.H.YD
 HEIGHT- 4 STOREY.



WATER SUPPLY & SEWERAGE DISPOSAL UNDERTAKING
 (MUNICIPAL CORPORATION OF DELHI)
 SERVICES PLANS FOR WATER SUPPLY
 SCHEMES ARE SANCTIONED SUBJECT
 TO CONDITIONS VIDE LETTER NO.
 F.F. 10. W. 4. DATED - 4-1-75

EXECUTIVE ENGINEER (P.W.)

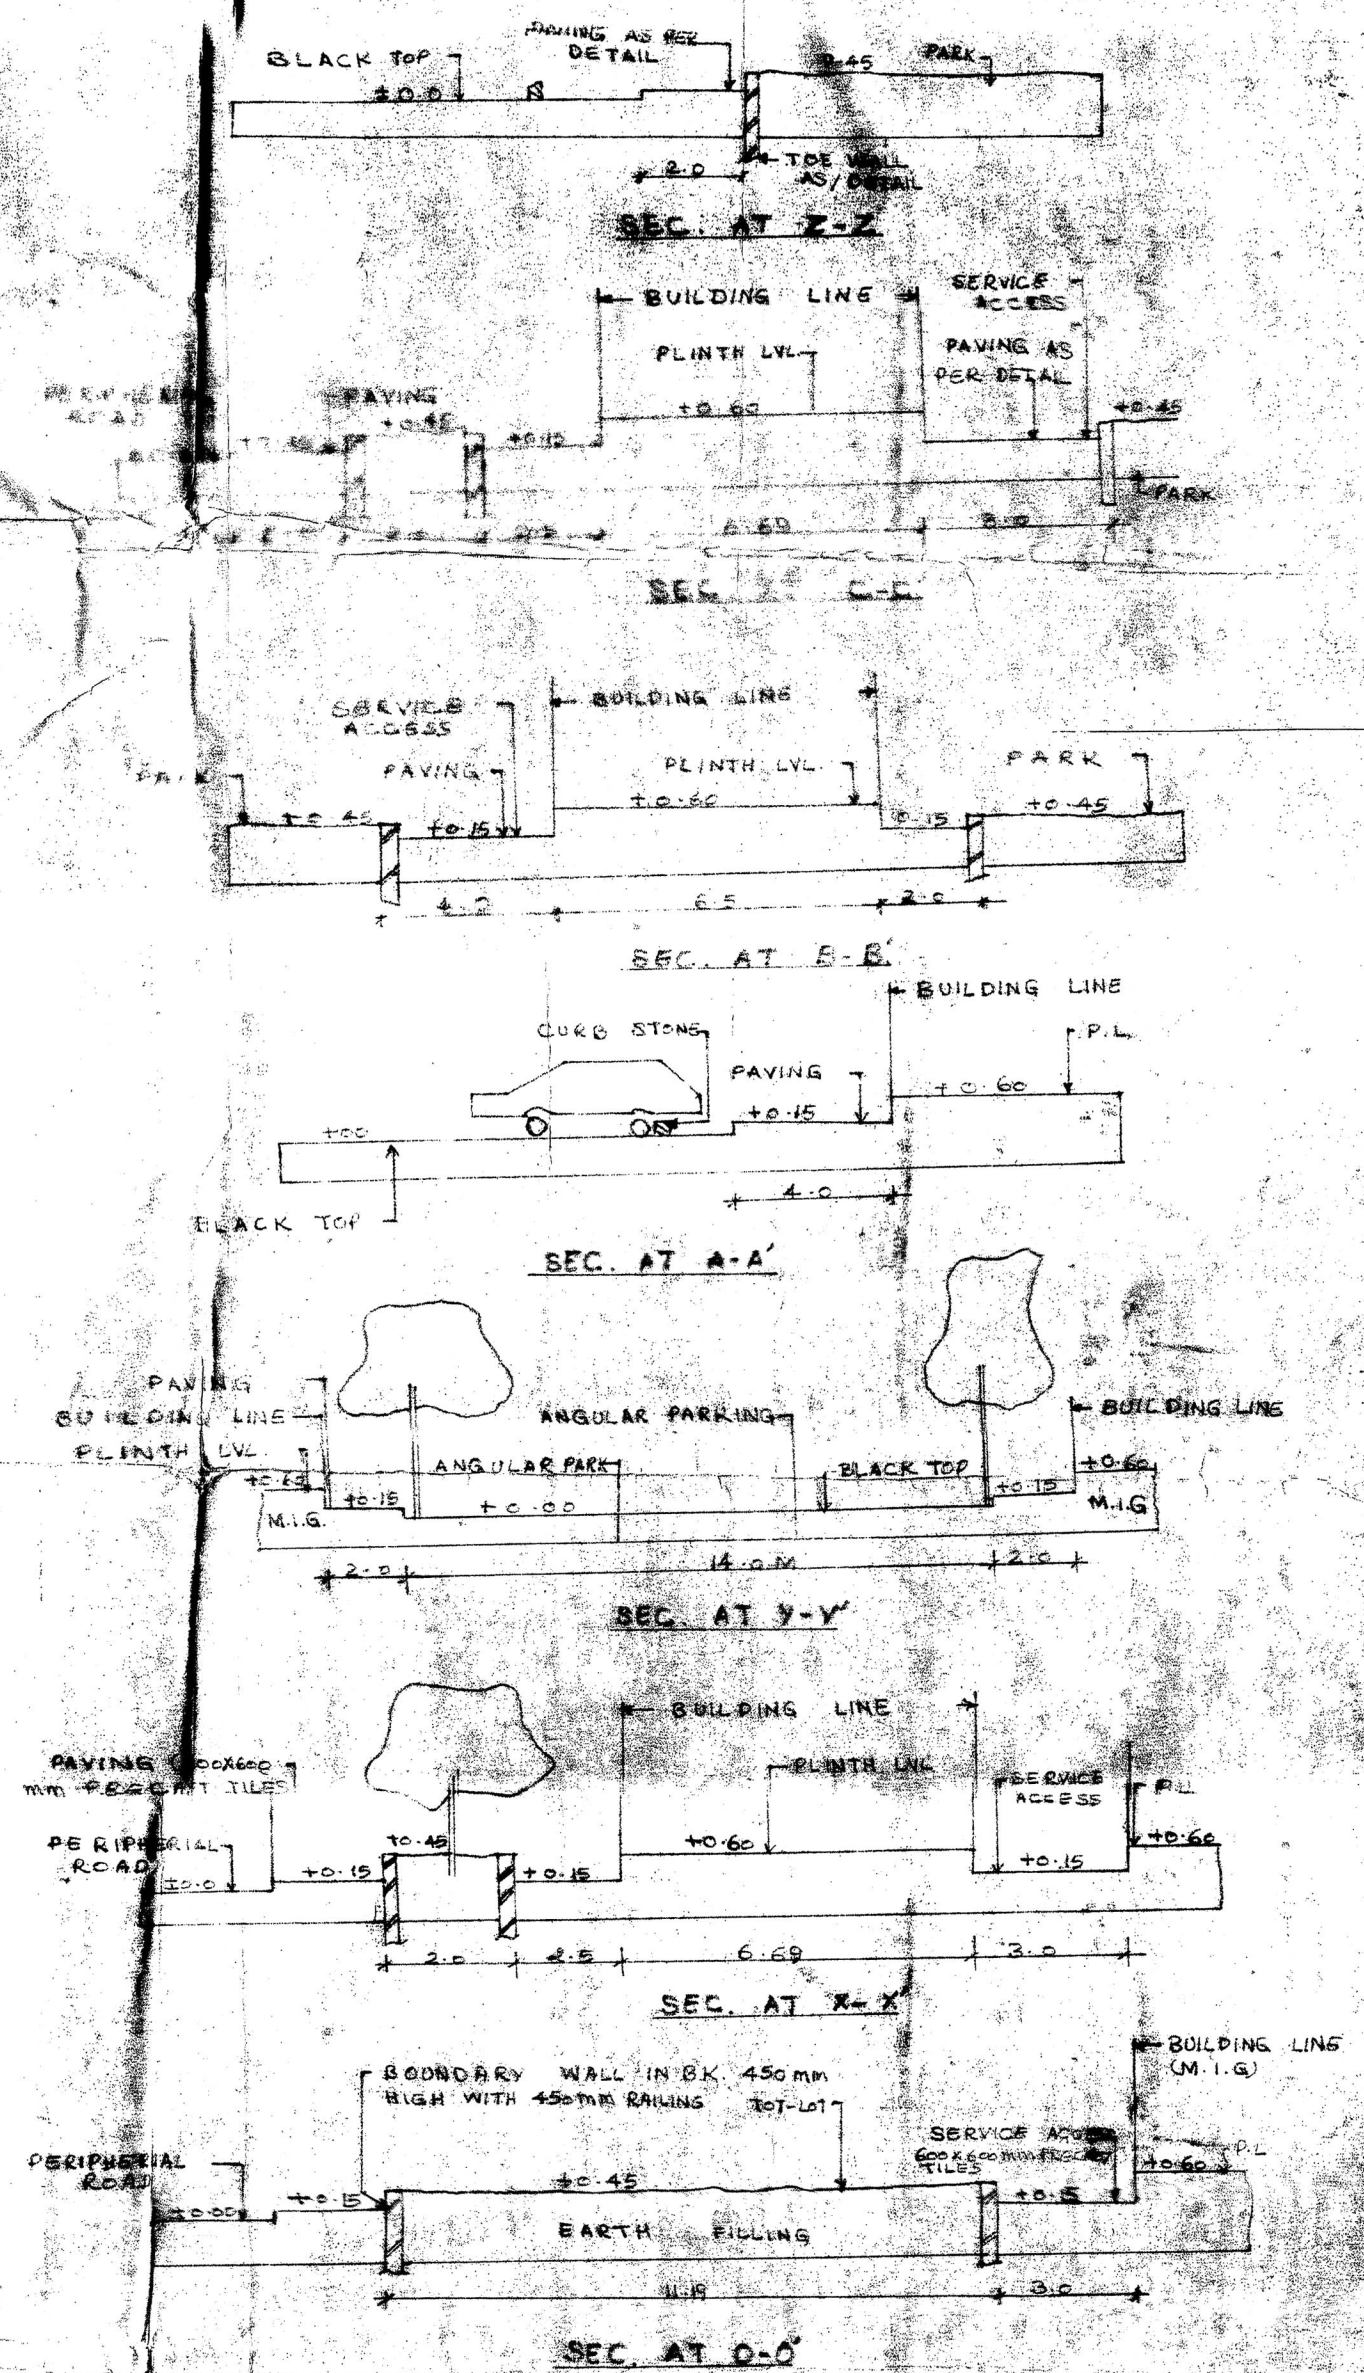

NOTE: THE WIDTH OF THE FOOTPATH SHOULD
 THE SEWER LINE TO BE KEPT AS 3.0M
 FROM THE ADJACENT BLOCK

LAYOUT PLAN OF L.I.G. & M.I.G. HOUSES OF POCKET 5
 SECTOR A-10 NARELA

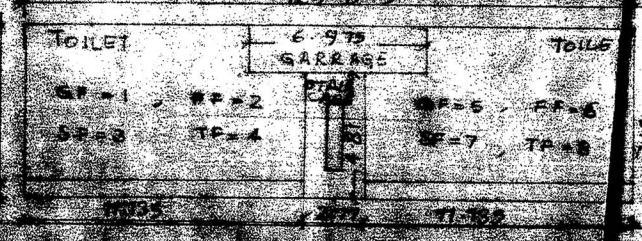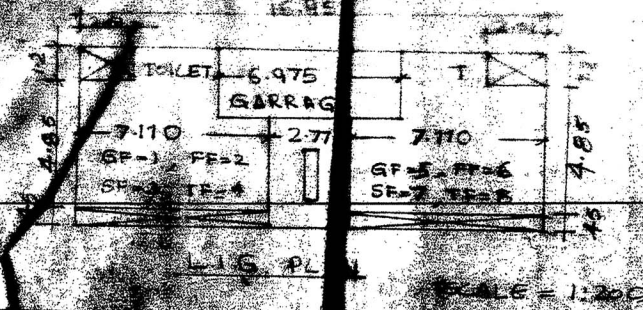

A.D. (NARELA) P.P. (NARELA)