

AREA STATEMENT :

TOTAL SCHEME AREA = 2.9216 HAC.
POPULATION = 4500 PERS.
DENSITY = 308.2/ P.H.

LAND USE AREA %AGE

LAND USE	AREA	%AGE
1. RESIDENTIAL (PLOTS)	1.2548 HA	(42.95%)
2. COMMERCIAL	0.0600 HA	(1.71%)
3. FACILITIES	0.4552 HA	(15.58%)
4. RECREATIONAL	0.1546 HA	(5.29%)
5. CIRCULATION	1.0070 HA	(34.47%)

TOTAL NUMBER OF PLOTS 900

(SUBJECT TO FINAL DEMARCATION)
NUMBER OF PLOTS OF 12.5 SQ.M AREA 236 26.22%
NUMBER OF PLOTS OF 18 SQ.M AREA 664 73.78%

PLOT SIZE

3X4.166M = 12.5 SQ.M
3X6.0M = 18 SQ.M


LEGEND:

SSC - SAULABH SHAUACHALYA COMPLEX
B.V.K. - BASTI VIKAS KENDRA

*THERE MAY BE MINOR ADJUSTMENT IN THE NUMBER OF PLOTS WHILE TAKING UP ACTUAL DEMARCATION AT SITE.

DETAIL OF FACILITIES

1. PRIMARY SCHOOL	0.1000 HA.
2. SULABH SAUGHALAYA	0.0842 HA.
3. BASTI VIKAS KENDRA	0.0311 HA.
4. SHISHU VATIKA	0.0440 HA.
5. HEALTH CENTRE	0.0360 HA.
6. COMMUNITY HALL	0.0200 HA.
7. E.S.S.	0.0358 HA.
8. DHALAO	0.0055 HA.
9. O.C.F.	0.0371 HA.
10. MOTHER DAIRY	0.0126 HA.
11. RELIGIOUS	0.0300 HA.
12. POLICE POST	0.031 HA.

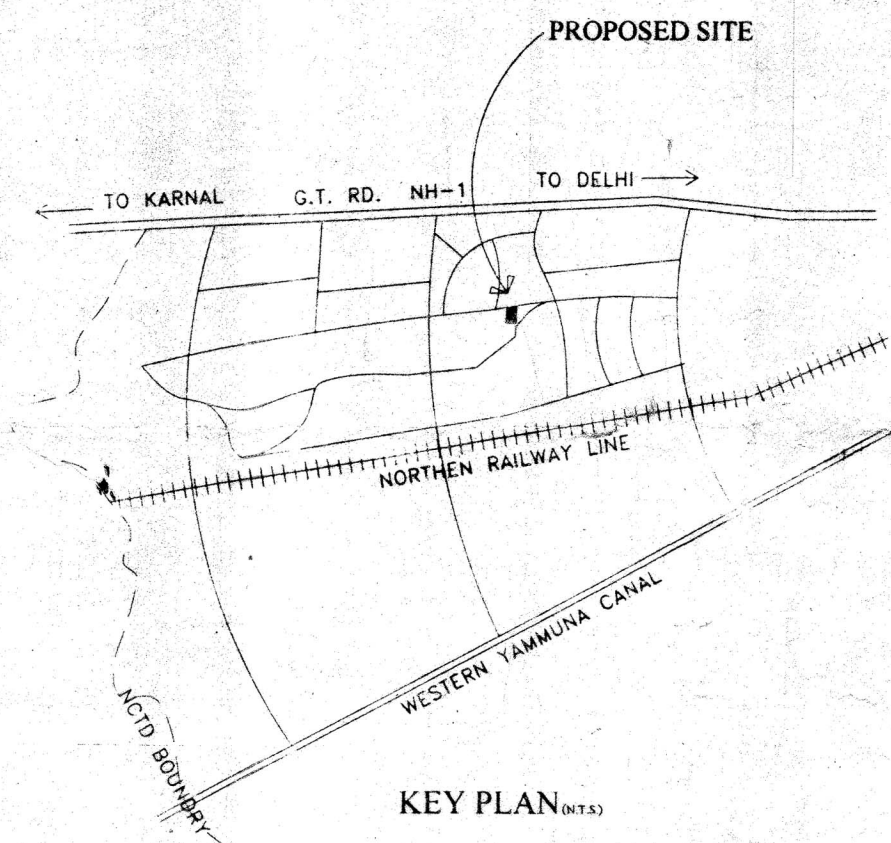

KEY PLAN (N.T.S.)

THIS DRG. HAS BEEN APPROVED IN THE 229TH SCREENING COMMITTEE MEETING HELD ON 15-1-04 VIDE ITEM NO. 13:2004 IN THE FILE NO. E.17(407)2K/MP/PT III


NOTE:
1) Land is in possession of engineering wing.
2) layout is checked at site and is feasible.

Exe. Engrg. N.D.-12

DRAFTPLAN
PROPOSED LAY-OUT PLAN FOR J.J.PLOTS AT SEC.- B4 PKT-11 (PART) NARELA.

SCALE: 1:500	DATE: 02/01/04	
DR. M. S. MATHURIA DIRECTOR	DR. S. K. DE DIRECTOR	

NARELA PROJECT
नरेला परियोजना

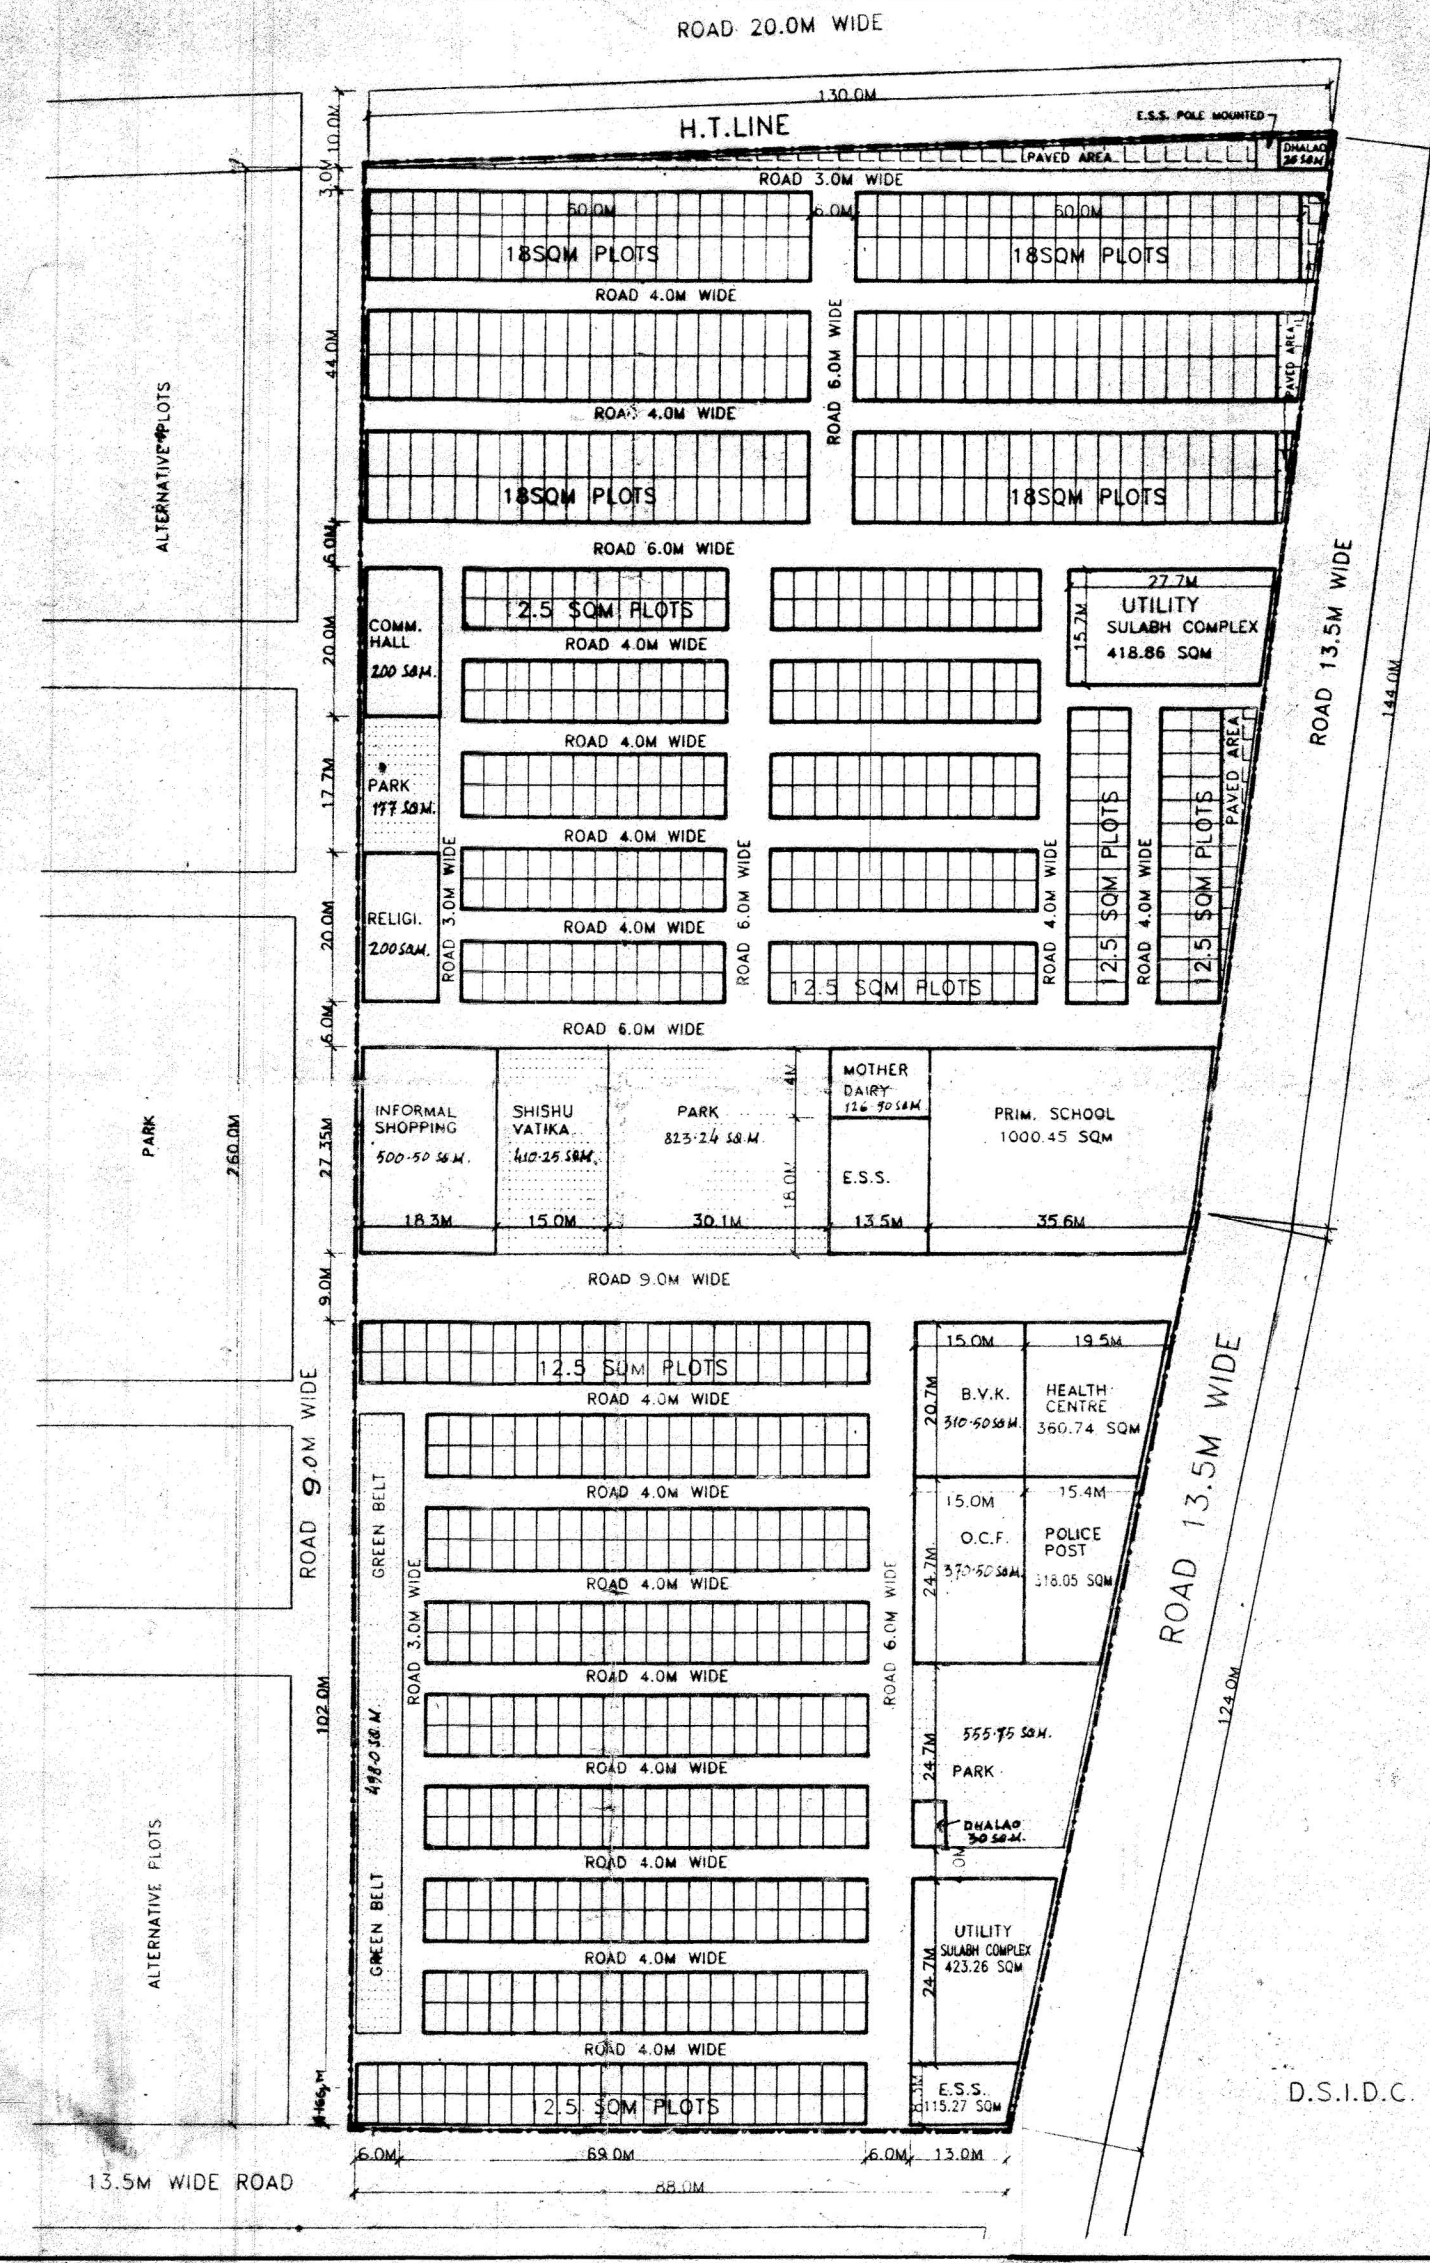

D.S.I.D.C.