

- The agenda for Formulating of additional 66 KV BSS in the Layout plan of Sectors G7, G8, G9, G3 & G4 in Zone P-1 was discussed in the 300th Screening Committee meeting held on 29.10.12 vide item no. 125/2012. The S.C. has approved and recommended the proposal for consideration of the Authority under sub-Clause 8(2) for extension of use premises in Use Zone of MPD-2021. (In File P3(01)/2009-MP)
- The agenda was prepared on the basis of feasibility submitted by MPD-12 and MPD-9. (In File P3(01)/2009-MP)
- The agenda was considered & approved in the Authority meeting held on 11.12.2012 vide item no. 88/12. (In File P3(01)/2009-MP)
- Modification has been done on the LOP as available in the record.

DELHI DEVELOPMENT AUTHORITY
 APPROVED IN... SCREENING COMMITTEE
 MEETING HELD ON... 05.16.2014 ITEM NO. 103/2014.

The Agenda for "Approval of locations of proposed three Mini STP's for BWS housing schemes of DDA in Narela Pocket G7-G8, G3-G4 & G2-G4" was Approved in the 322nd Screening Committee meeting held on 02/09/2014 vide item No. 88/2014.

LEGEND

[Symbol]	SECTOR BOUNDARY
[Symbol]	ACQUIRED LAND BOUNDARY
[Symbol]	RESIDENTIAL
[Symbol]	PUBLIC/ SEMI PUBLIC
[Symbol]	COMMERCIAL
[Symbol]	RECREATIONAL

DELHI DEVELOPMENT AUTHORITY

LAND USE DISTRIBUTION (ZONAL LEVEL)

(AS PER ZUP)	(IN HA)	(%AGE)
1. GROSS RESIDENTIAL	228.87	76.82
2. COMMERCIAL	101	31.82
3. MANUFACTURING	101	31.82
4. PUB & SEMI PUB	2.18	0.72
5. RECREATIONAL	35.54	12.22
6. UTILITY	7.84	2.58
7. TRANSPORTATION	22.82	7.58
TOTAL AREA	299.00	100

PROPOSED POPULATION @ 600 PPH = 134418 PERSONS
 TOTAL DWELLING UNIT @ 90 PERSONS/ DWELLING = 22828

DISTRIBUTION OF GROSS RESIDENTIAL AREA

	As in 252nd Screening Committee		As per modifications	
	(IN HA)	(%AGE)	(IN HA)	(%AGE)
1. NET RESIDENTIAL	180.40	60.28	128.84	42.88
2. COMMERCIAL	8.40	4.18	6.77	3.58
3. PUBLIC/ S. PUBLIC	21.72	14.30	14.46	13.78
4. RECREATIONAL	26.53	26.47	22.89	13.98
5. CIRCULATION	21.07	11.58	22.13	12.79
TOTAL AREA	258.12	100	292.83	100


DISTRIBUTION OF FACILITIES (AS PER H.P.D. 2021)

	NO.
1. PRIMARY MIDDLE SCHOOL	17
2. SR. SECONDARY SCHOOL	8
3. MILK BOOTH	17
4. RELIGIOUS BUILDING	16
5. MULTIPURPOSE/COMMUNITY HALL	8
6. DHALAO	AS/REQ
7. TAXI STAND	AS/REQ
8. ESS 11 KV	AS/REQ
9. POLICE POST	1
10. L.P.G. GODOWNS	3
11. FAMILY WELFARE CENTRE	2
12. MATERNITY HOME	2
13. NURSING HOME	2
14. DISPENSARY	1

DISTRIBUTION OF COMMERCIAL AREA

- C.C. (8' width) forming 4th and 5th L.S.C. 18
 - C.C. 9
- Note:
 BANQUET HALL, SERVICE MKT, INFORMAL BAZAAR, HOSPITAL CATEGORY CAD, COMMUNITY RECREATIONAL CLUB, SOCIO CULTURAL ACTIVITIES WILL BE PROVIDED AS PER REQUIREMENT IN FACILITY AREA.
 THE FACILITIES PROVIDED IN THE EXISTING J.J. RAM SCHEMES IN SEC G-4 HAS NOT BEEN COLLIERD

PLACED IN THE 252nd SCREENING COMMITTEE MEETING HELD ON 7.12.06 VIDE ITEM NO. 183/2006.
 MINOR ADJUSTMENTS IN THE SCHEME APPROVED BY COMMISSIONER (PLG) VIDE F-12 (269)2006/N/PT II DATED 30.04.07 (PG. N/16)
 EXISTING DRAIN/MALLAH WILL BE DEVELOPED AS LANDSCAPE CORRIDOR LIKE THAT OF DILLI HAAT.

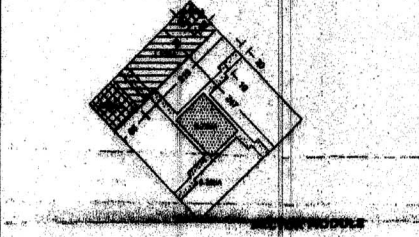

APPROVED IN THE 253rd SCREENING COMMITTEE MEETING HELD ON 08.02.07 VIDE ITEM NO. 27/2007.
 APPROVED N.Y. DISE CORRIDOR 254TH SCREENING MEETING

PROPOSED MODIFIED COMPOSITE STRUCTURE PLAN OF SECTOR G-7 & G-8, NARELA SURCITY

TITLE:	SCALE:	DATE:	DEALT BY:	DRAWING NO.:
		10/04/2007		482-R
P.L.A. AMT.:	AMT. DR.:	IT/DR. (PLG):		NORTH:

NARELA PROJECT
 DDA PLANNING UNIT

DELHI DEVELOPMENT AUTHORITY
 HUPW-CO-ORDINATION UNIT
VERIFIED
 This proposal was considered in the 320th Screening Committee Meeting held on 29.11.14 vide item no. 103/2014.
 By Director (Arch.) Coord.

DELHI DEVELOPMENT AUTHORITY
 HUPW-CO-ORDINATION UNIT
VERIFIED
 This proposal was considered in the 324th Screening Committee Meeting held on 2.9.14 vide item no. 103/2014.
 By Director (Arch.) Coord.

DELHI DEVELOPMENT AUTHORITY
 HUPW-CO-ORDINATION UNIT
VERIFIED
 This proposal was considered in the 325th Screening Committee Meeting held on 1.10.14 vide item no. 103/2014.
 By Director (Arch.) Coord.

DELHI DEVELOPMENT AUTHORITY
 H.U.P.W. - COORDINATION UNIT
VERIFIED
 THE PROPOSAL WAS CONSIDERED IN THE 233RD SCREENING COMMITTEE MEETING HELD ON 08.02.07 VIDE ITEM NO. 27/2007
 By Director (Arch.) Coord.


DELHI DEVELOPMENT AUTHORITY
 APPROVED IN THE 233RD SCREENING COMMITTEE MEETING HELD ON 08.02.07 VIDE ITEM NO. 27/2007
 By Director (NP)

DELHI DEVELOPMENT AUTHORITY
 H.U.P.W. - COORDINATION UNIT
VERIFIED
 THE PROPOSAL WAS CONSIDERED IN THE 264th SCREENING COMMITTEE MEETING HELD ON 02/06/2008 VIDE ITEM NO. 58/2008
 By Director (Arch.) Coord.

DELHI DEVELOPMENT AUTHORITY
 APPROVED IN THE 264th SCREENING COMMITTEE MEETING HELD ON 02/06/2008 VIDE ITEM NO. 58/2008
 By Director (NP)

LEGEND

- G-8 SCHEME SEWERAGE LINE
- G-7 SCHEME PERIPHERAL SEWERAGE LINE
- PROPOSED PERIPHERAL SEWERAGE LINE
- BOOMING PERIPHERAL SEWERAGE LINE
- PROPOSED ST.P. (35Mx25M)

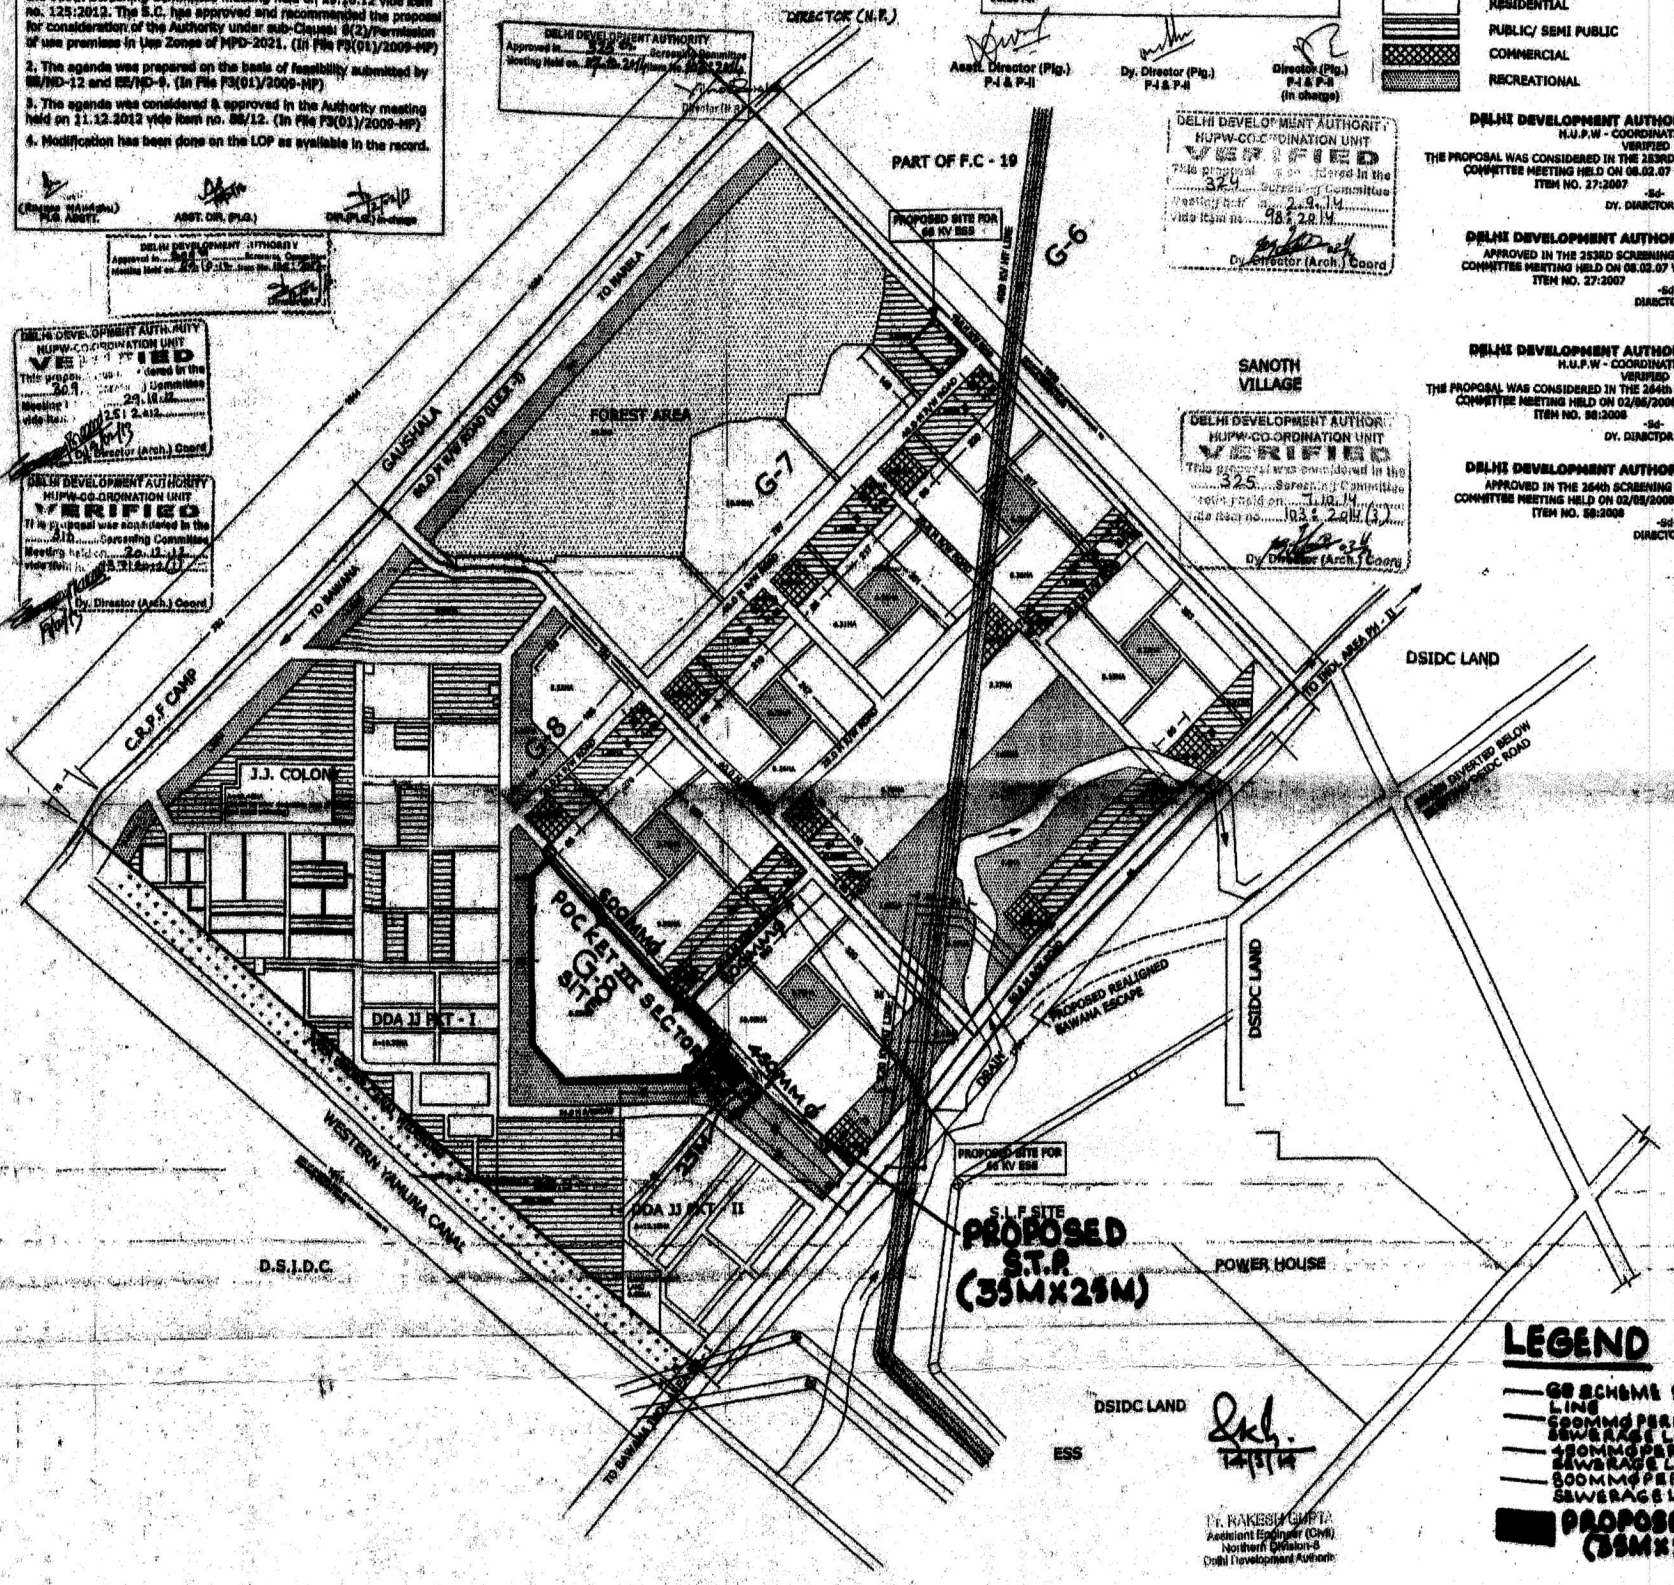

PROPOSED SITE FOR 66 KV BSS
 S.I.P SITE
PROPOSED ST.P. (35Mx25M)

M. RAKESH GUPTA
 Assistant Engineer (Civil)
 Northern Circle-6
 Delhi Development Authority