


650/c

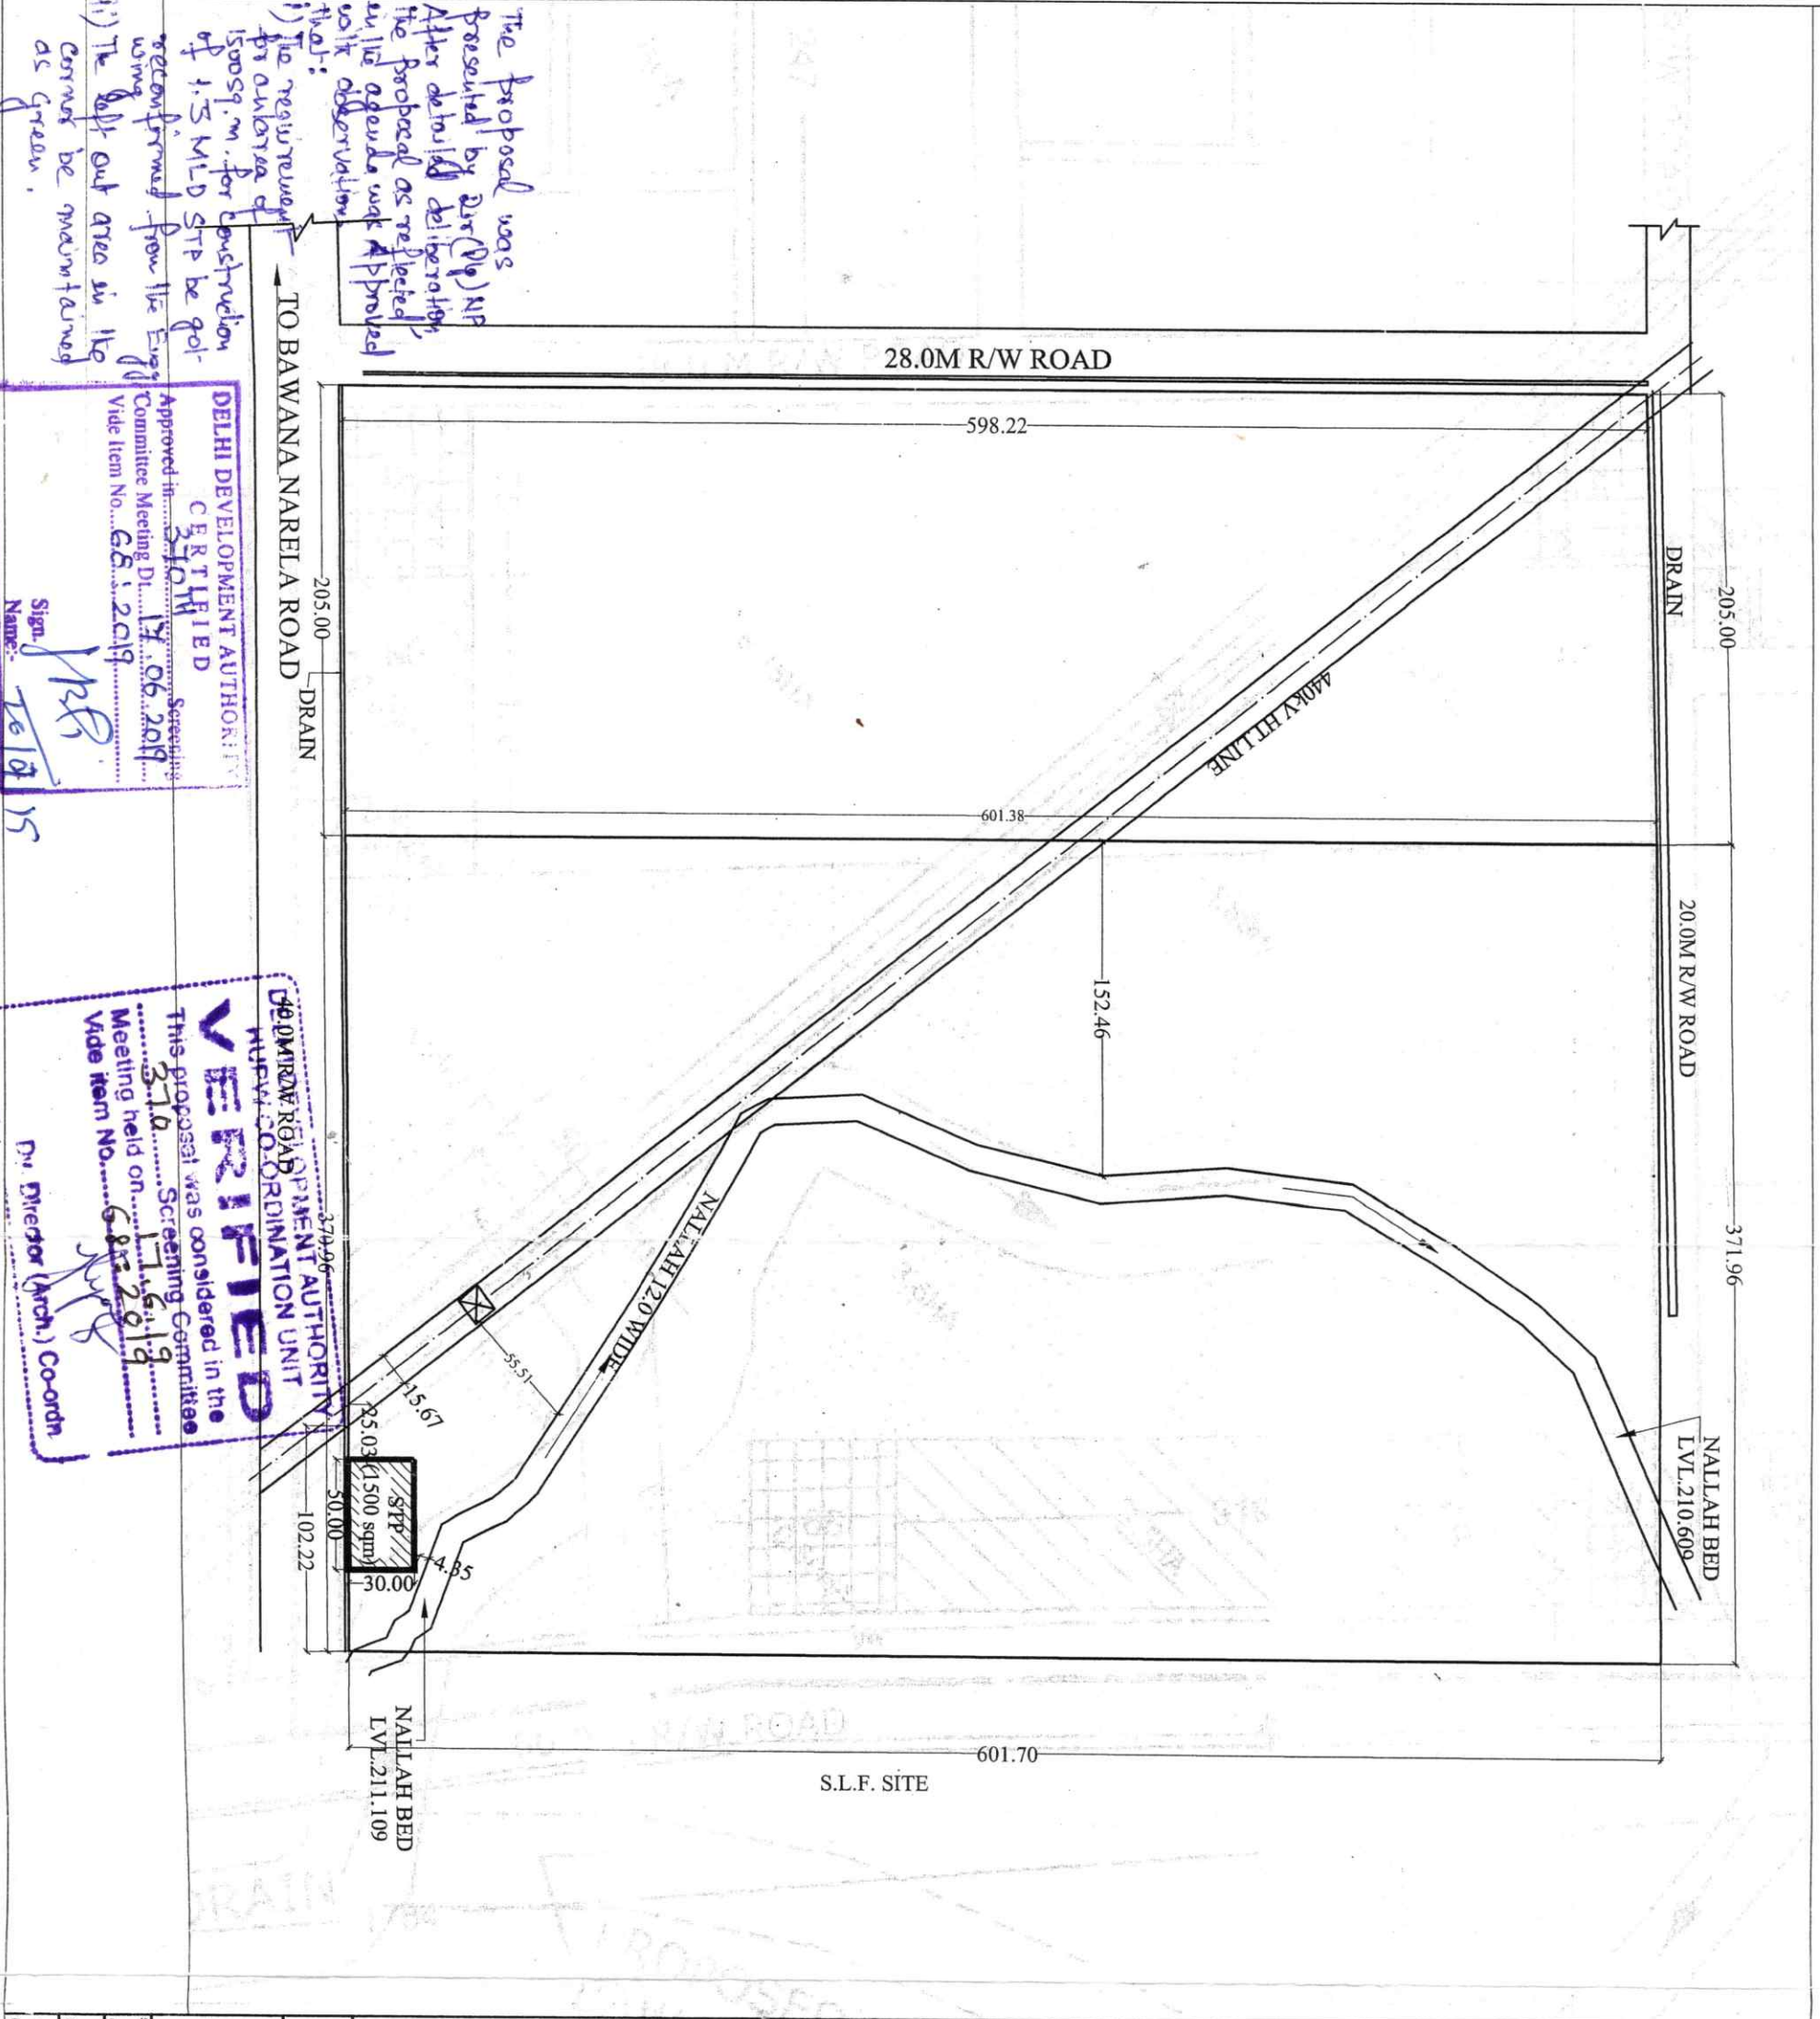


The proposal was presented by Mr. (P) NP After detailed deliberation the proposal as reflected in the agenda was approved with observation that:-
 1) The requirement for diversion of 1500sq.m. for construction of 1.5 MLD STP be got reconfirmed from the Energy Commission Meeting D. 17.06.2019 Vide Item No. 68.1.2019
 2) The left out area in the corner be maintained as green.


DELHI DEVELOPMENT AUTHORITY
CERTIFIED
 Approved in Screening Committee Meeting D. 17.06.2019 Vide Item No. 68.1.2019
 Sign: [Signature] Name: [Name]

VERIFIED
 This proposal was considered in the Screening Committee Meeting held on 17.06.19 Vide Item No. 68.2.2019
 Director (Arch.) Co-ordin.

KEY PLAN
 Proposed modified composite structure plan of Sector G-7 & G-8, Narela Subcity

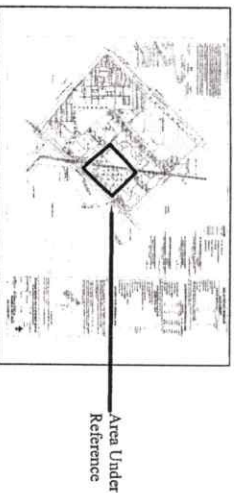

Proposed STP area 1500 sqm

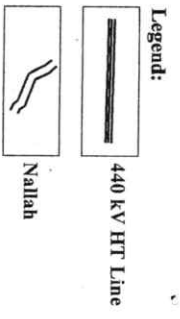

Condition:
 • 25m from the 40m Road horizontal clearance for 440KV HT lines wherein no permanent/temporary structures are to be constructed.

NOTE:
 1. PREPARED ON THE BASIS OF TSS RECEIVED FROM ENGINEERING THE DEPARTMENT NO-9, DDA VIDE E-mail DATED 06.01.2019
 2. ALL DIMENSIONS ARE IN METRE.

Part Layout Plan of recreational pocket in modified Composite Structure Plan of Sector G-7 & G-8, Narela - to provide 1500 sqm. plot (30m X 50m) for the construction of 1.5 MLD capacity sewage treatment plant (STP)

DATE	04/06/2019	DEPARTMENT	NO-9, DDA
PREPARED BY	[Signature]	ASST. DIR.	[Signature]
CHECKED BY	[Signature]	COMMR. (P. G.)	[Signature]