


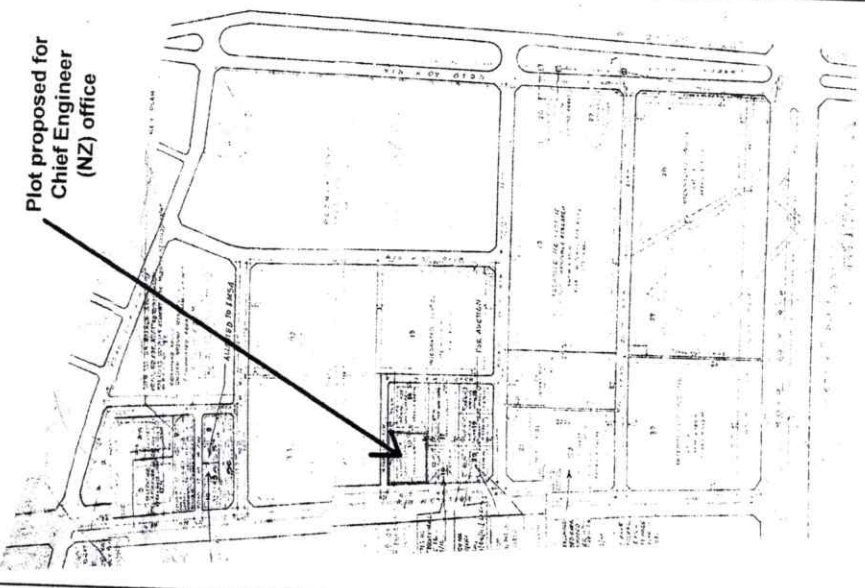

Plot proposed for Chief Engineer (NZ) office

KEY PLAN:



NOTE:
 1. ALL DIMENSIONS ARE IN METERS AND ONLY WRITTEN DIMENSIONS ARE TO BE FOLLOWED.
 2. EXACT SIZE DIMENSIONS AND AREA WILL BE AS PER DEMARCATION AT SITE BY ENGINEERING.
 3. DEVELOPMENT CONTROL NORMS SHALL BE AS PER M P D - 2 0 2 1.

MODIFIED PART LAYOUT PLAN OF PLOT NUMBER 15 PROPOSED FOR CHIEF ENGG. (NZ) OFFICE IN SECTOR A 7 N A R E L A , Z O N E P - I


SCALE	DATE: 25.09.2019	N
ASST. ASST. <i>[Signature]</i>	ASST. DIRECTOR (PLG.) <i>[Signature]</i>	
DY. DIRECTOR (PLG.) <i>[Signature]</i>	DIRECTOR (PLG.) <i>[Signature]</i>	DRAWING NO.

NARELA PROJECT

374 SCM
176)
115: 2019

DELHI DEVELOPMENT AUTHORITY
HUPW-CO-ORDINATION UNIT
VERIFIED
This proposal was considered in the Meeting held on 16.10.19
Vide item No. 115: 2019
Dy. Director (Arch.) Co-ordn.

SPORTS COMPLEX

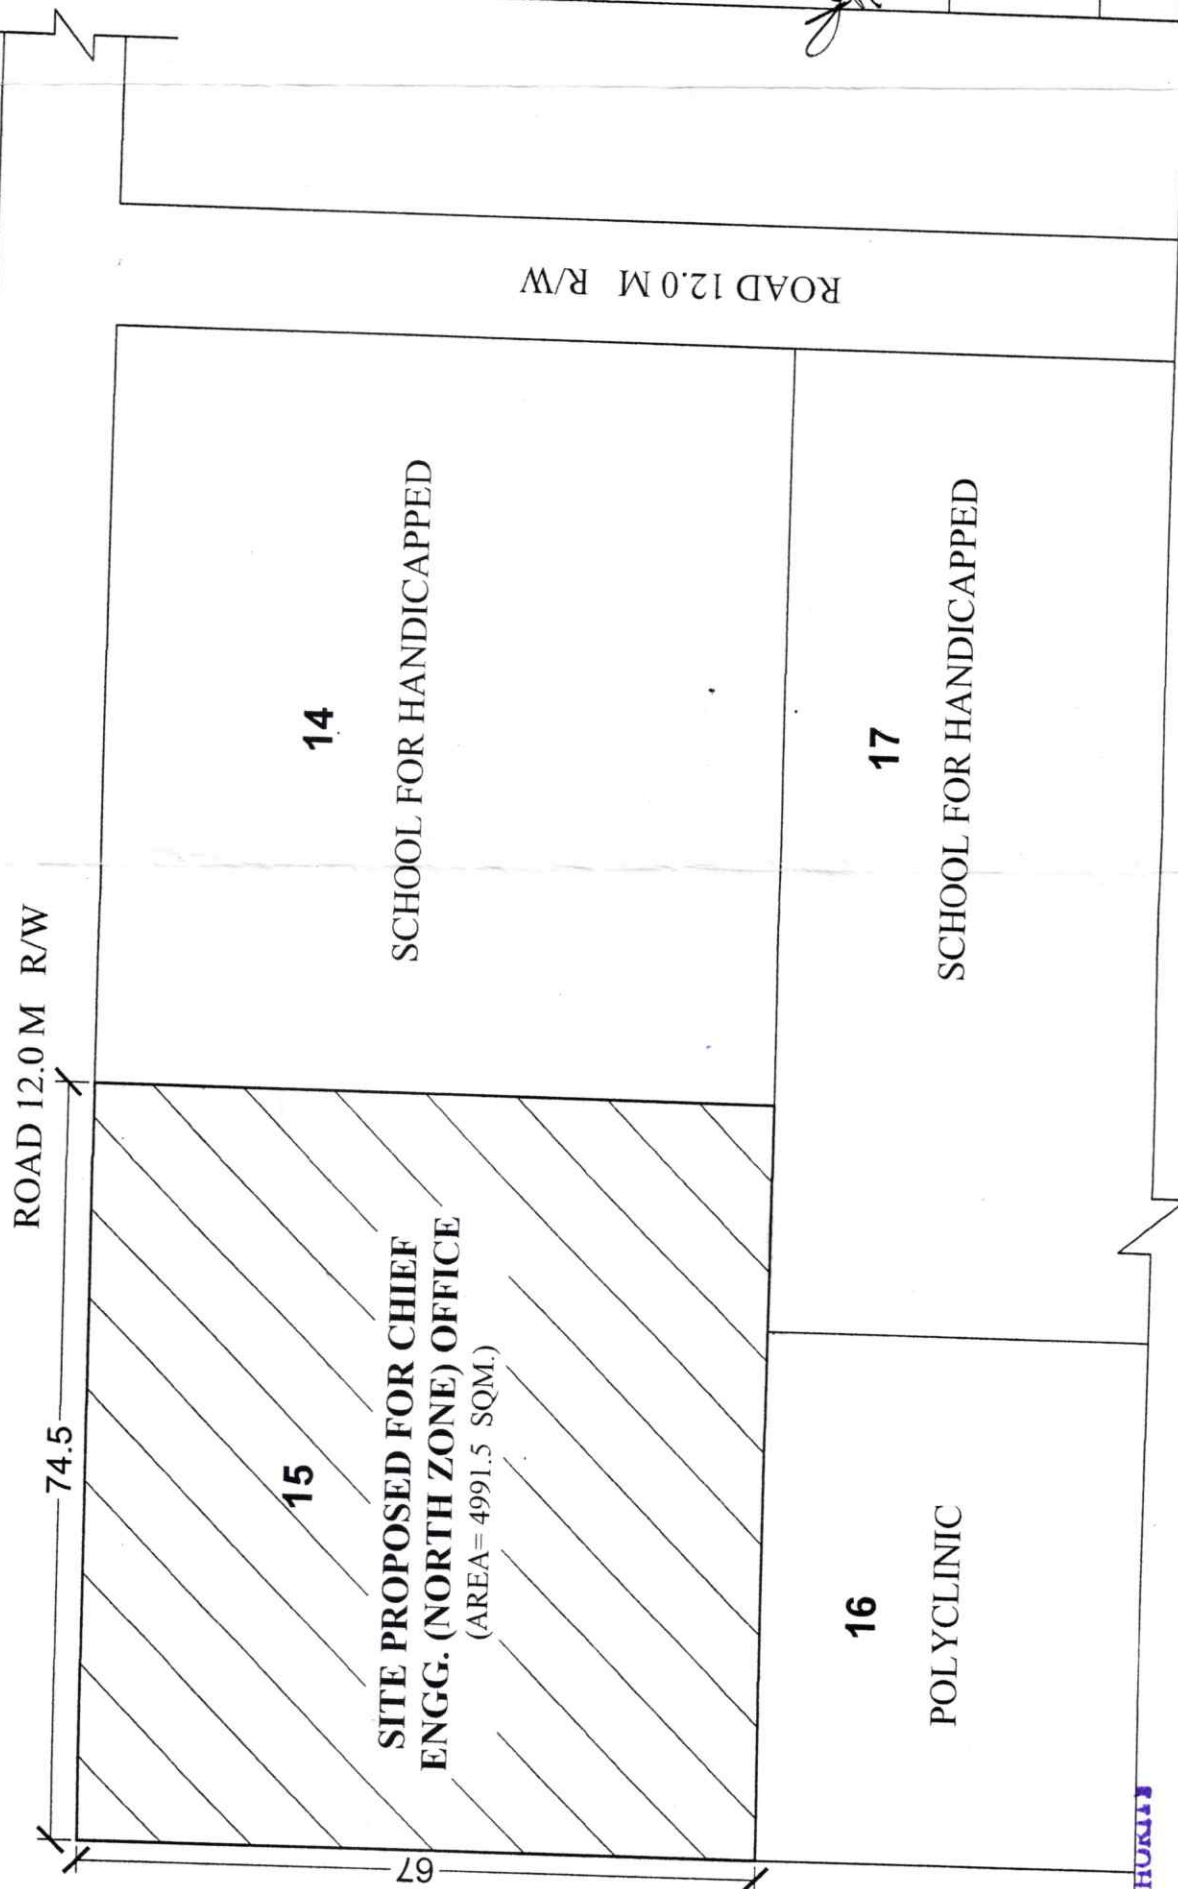

THE PROPOSAL WAS PRESENTED BY DIR (PLG.) NARELA. AFTER DETAILED DELIBERATION THE PROPOSAL WAS APPROVED.

DELHI DEVELOPMENT AUTHORITY
HUPW-CO-ORDINATION UNIT
Approved in 374/176)
Committee Meeting Dated: 16.10.19
Vide item No. 115: 2019
Dy. Director (Arch.) Co-ordn.

DELHI DEVELOPMENT AUTHORITY
CERTIFIED
Approved in 374/176)
Committee Meeting Dt. 16.10.2019
Vide item No. 115: 2019
Sign. Sd. 11/11/19
Name: [Signature]