
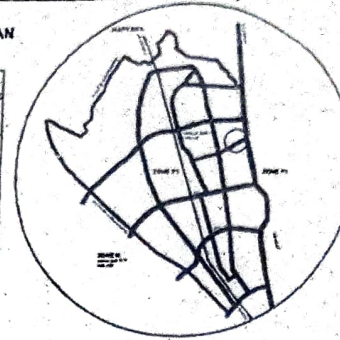


KEY PLAN

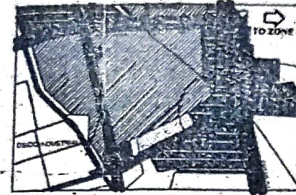

DELHI DEVELOPMENT AUTHORITY
 PLANNING UNIT
APPROVED
 This proposal was considered in the
 363rd Screening Committee
 Meeting held on 11.09.2018
 Vide item No. S.6.1.2018

363rd Meeting
 11.09.2018
 88:2018

प्रमो के 0 भारतीय
 नरेला परियोजना
 (योजना) नरेला परियोजना
 दिल्ली विकास प्राधिकरण
 11वां मंजिल, विकास मीनार
 नई दिल्ली-110002

Dy. Director (Arch.) Co-ordn.


LEGEND:

HT LINE
 SCHEME BOUNDARY

NOTE:
 THE PROPOSAL WAS APPROVED IN THE 363RD SCREENING COMMITTEE DATED 11.09.2018 VIDE ITEM NO. 88:2018 WITH THE OBSERVATION THAT THE AREA MARKED FOR PSP SHALL BE USED FOR WOMEN TRAINING COLLEGE.

NOTE :

- I) APPROVED ROAD CROSS-SECTION / DETAILS TO BE FOLLOWED.
- II) AREA AND DIMENSIONS WILL BE AS PER FEASIBILITY / DEMARCATIONS.
- III) STATUTORY CLEARANCES WILL BE TAKEN BY INDIVIDUAL AGENCIES.
- IV) DEVELOPMENT CONTROL NORMS WILL BE AS PER MPD-2021 / UBBL '16.
- V) PLAN IS PREPARED ON THE BASIS OF TSS PROVIDED BY ND-9.
- VI) EXISTING TREES SHALL BE RETAINED AS FAR AS POSSIBLE.
- VII) ALL DIMENSIONS ARE IN METERS.

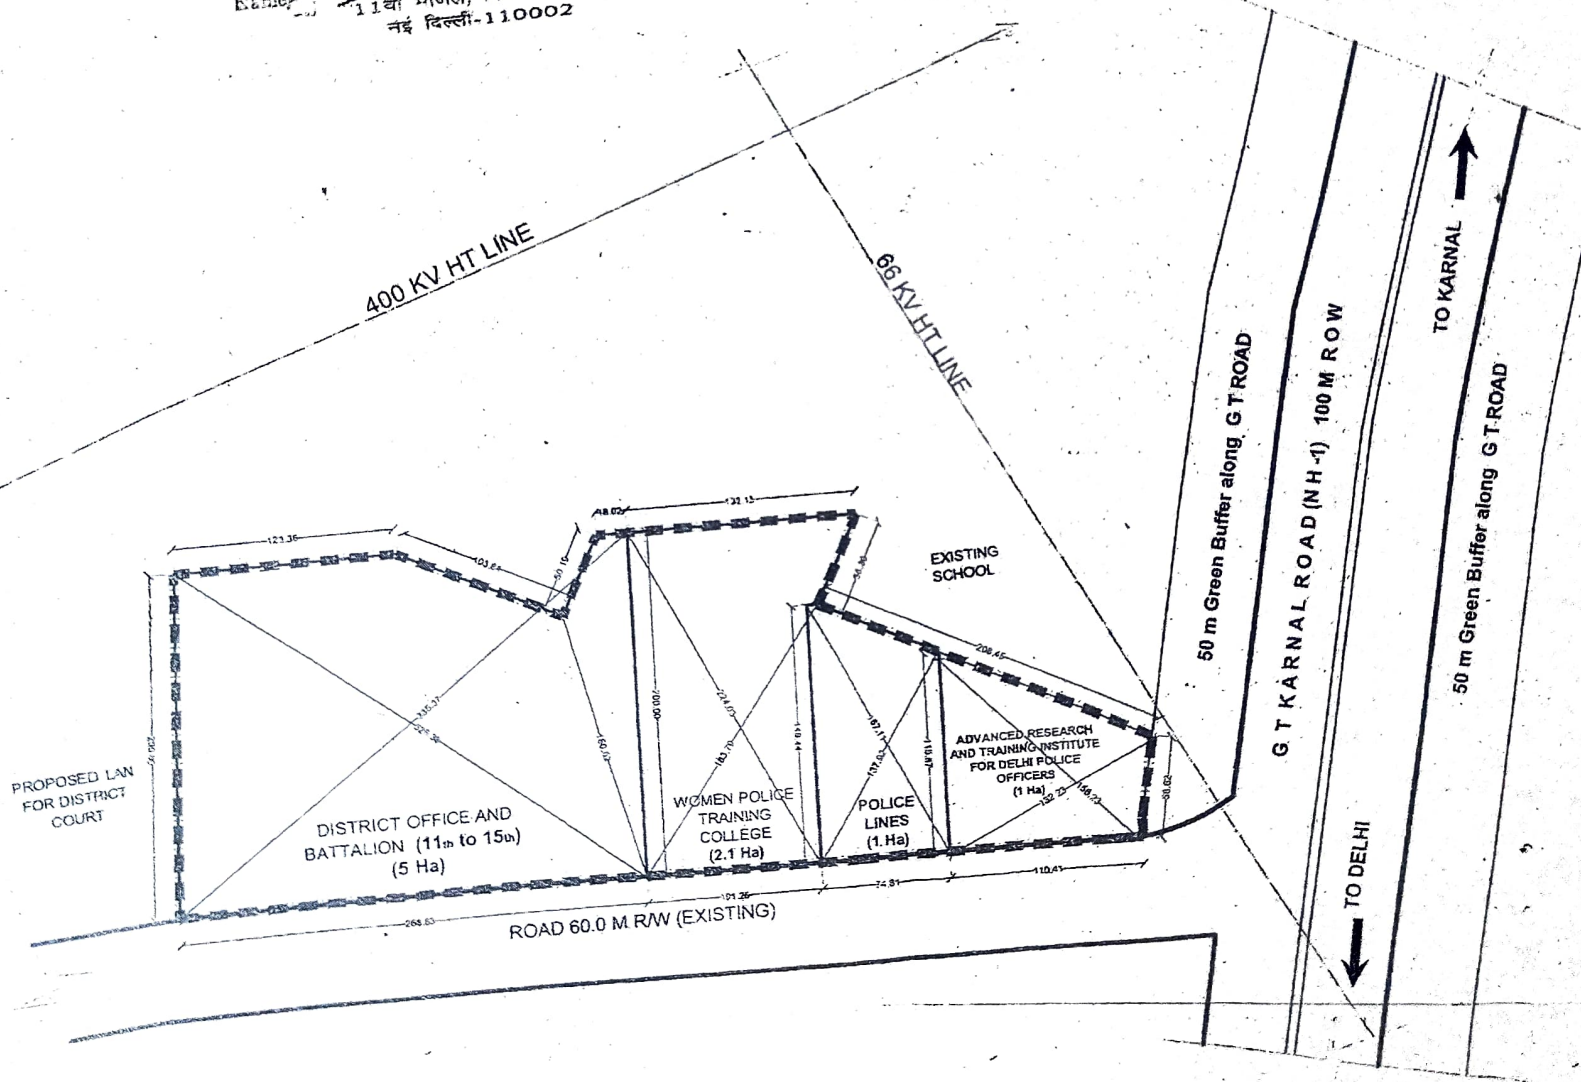

TITLE: LAYOUT PLAN OF FACILITY AREA (FA)- 6 (PART), ZONE P-I			
SCALE: 2500	DATE: 09.2018	DEALT BY: [Signature]	DRAWING NO.:
	PLG. LIST:	ASST. PRJ.:	NOTE:
	BY/PROJECT:	DATE:	
NARELA PROJECT PLANNING UNIT, DDA			