

# DELHI DEVELOPMENT AUTHORITY

**LEGEND :**




**NOTE :**


1. This plan is based on the TSS provided by EE/ND-4 vide letter no. F12(2)ND4/DDA/Reports/PV/1139 dt.12.12.12.
2. All dimensions are in metre.
3. The scheme was approved by Technical Committee held on 31-7-2012 vide item no.: 31/12 (file no. F9(01)/2012-MP)
4. The scheme was approved in Authority Vide Item no. 31/2012 held on Dated 06-10-2012.

**AREA STATEMENT :**

AREA OF THE SCHEME : 20.8 HA. (APPROX.)

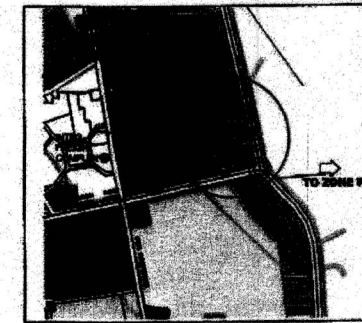

**KEY PLAN**

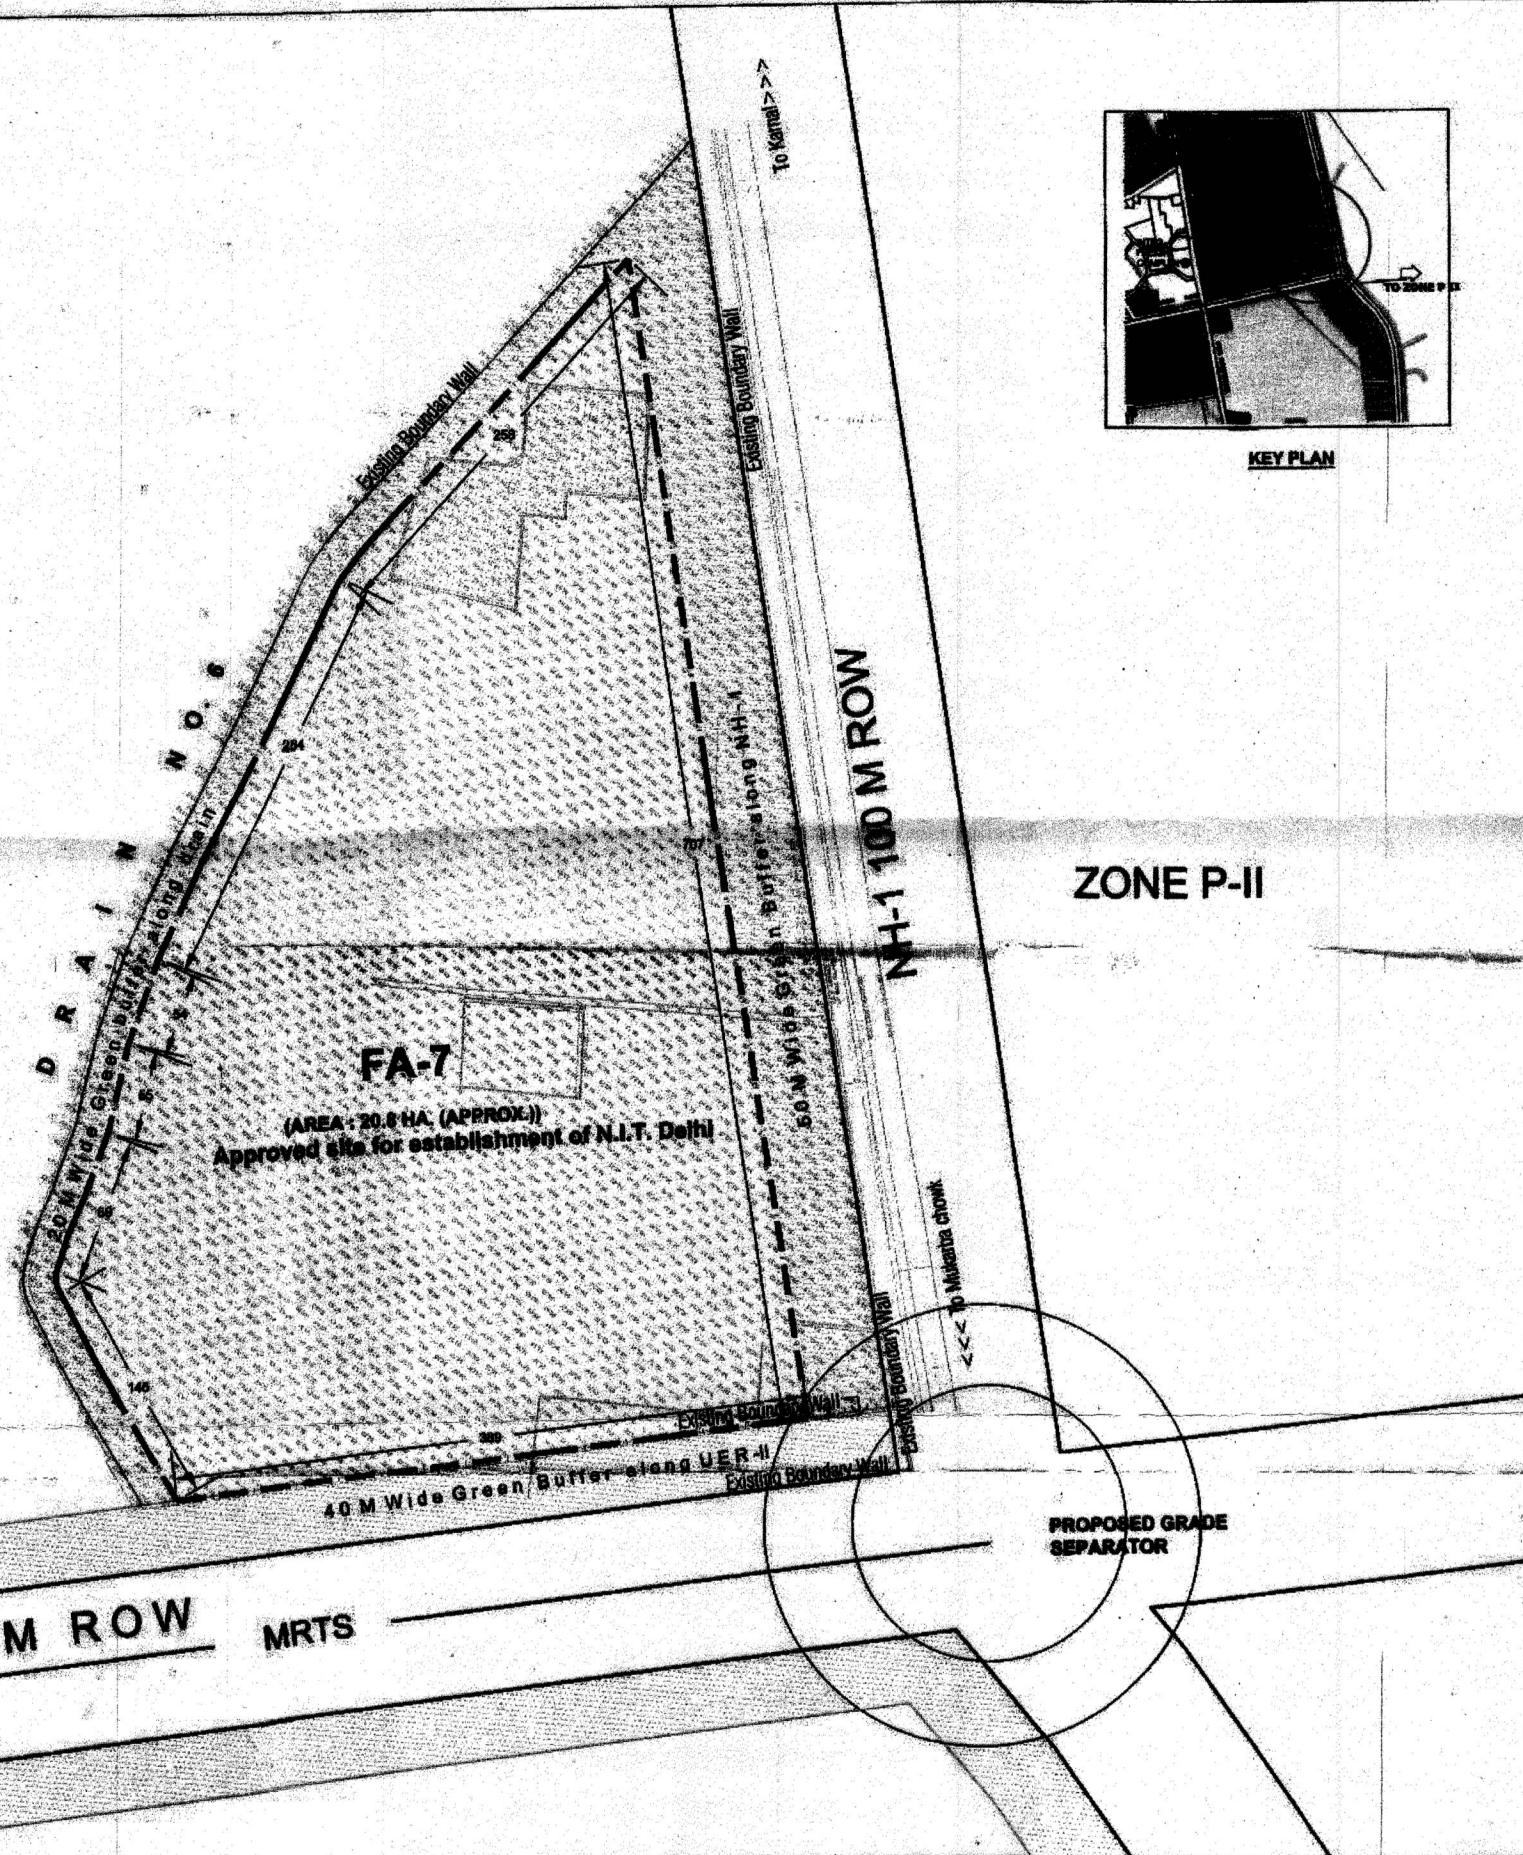

**ZONE P-II**

**TITLE**  
LAYOUT PLAN OF FACILITY AREA (FA) - 7,  
ZONE P-I (Narela sub city) PROPOSED TO BE  
ALLOTTED TO N.I.T. DELHI.

**SCALE:** 1:3000 **DATE:** **DRAWING NO.:**



**PLG. ASST.:** **ASST. DIR.:** **NORTH:**



**DIR./PLG. In-charge** **ADDL. COMM. (PLG)**  
**NARELA PROJECT**  
ZONE P-I

**MRTS UER-II 100 M ROW**