


THE SCHEME WAS DISCUSSED IN THE 251 th SCREENING COMMITTEE MEETING HELD ON 13.10.2006 VIDE ITEM NO. 120:2006. THE PROPOSAL AS REFLECTED IN THE AGENDA WAS APPROVED.

THIS SCHEME WAS CERTIFIED BY DIRECTOR (PLG) DWK. AND VARIFIED BY DY. DIRECTOR (ARCH) COORDN.

Sd./ 17.11.06
DIR. (PLG.) DWK.

Sd./ 29.11.06
DY. DIR. (ARCH) COOR.

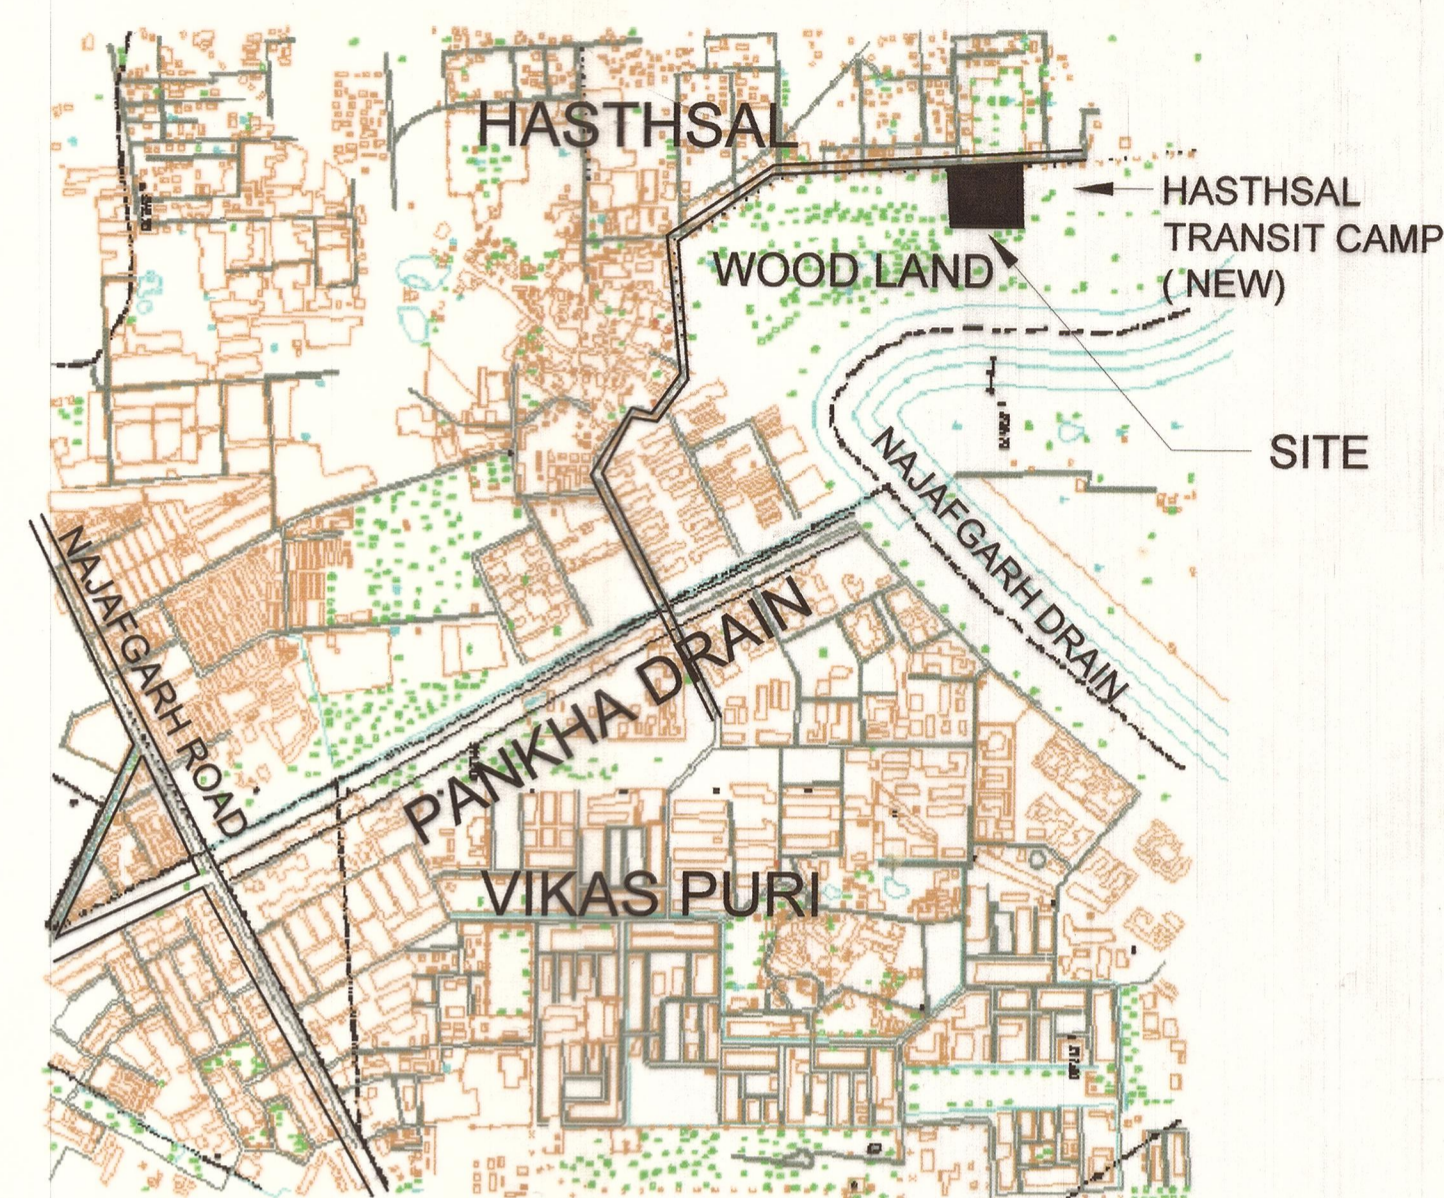

LOCATION PLAN
NOT TO SCALE

D. D. A.

DWARKA PROJECT

PROPOSAL

TOTAL AREA	= 10639.73 sq.m
AREA UNDER 66 / 11 KV ESS	= 6311.85 sq.m
AREA UNDER EXIST. MOTHER DAIRY	= 25.85 sq.m
AREA UNDER RE- SITED COMMUNITY HALL	= 1163.95 sq.m
AREA UNDER EXIST. PUBLIC TOILET	= 1024.33 sq.m
AREA UNDER CIRCULATION	= 235.80 sq.m
AREA UNDER PARK	= 1877.95 sq.m


NOTES :
THIS DRG. HASE BEEN PREPARED ON THE BASIS OF P.T SURVEY OF VACANT LAND AT TEMPORARY TRANSIT ACCOMODATION HASTHSAL VIDE SURVEY DRG. NO. 022 DATED 20.07.06

BEFORE STARTING THE DEVELOPMENT OF THE SITE BY THE ALLOTTEE, TREE CUTTING PERMISSION SHALL BE OBTAINED BY THE ALLOTTEE FROM THE CONCERNED AGENCY.

THE LAND DISPOSAL DEPARTMENT WILL TAKE FURTHER ACTION FOR ESTABLISH THE OWNERSHIP OF LAND AND FURTHER ALLOTMENT OF LAND.

LAYOUT PLAN

PROPOSED 66 / 11 KV ESS TO BE LOCATED WITHIN THE RECREATIONAL GREEN AREA (PARK) OF HASTHSAL TRANSIT CAMP (SHIV VIHAR).

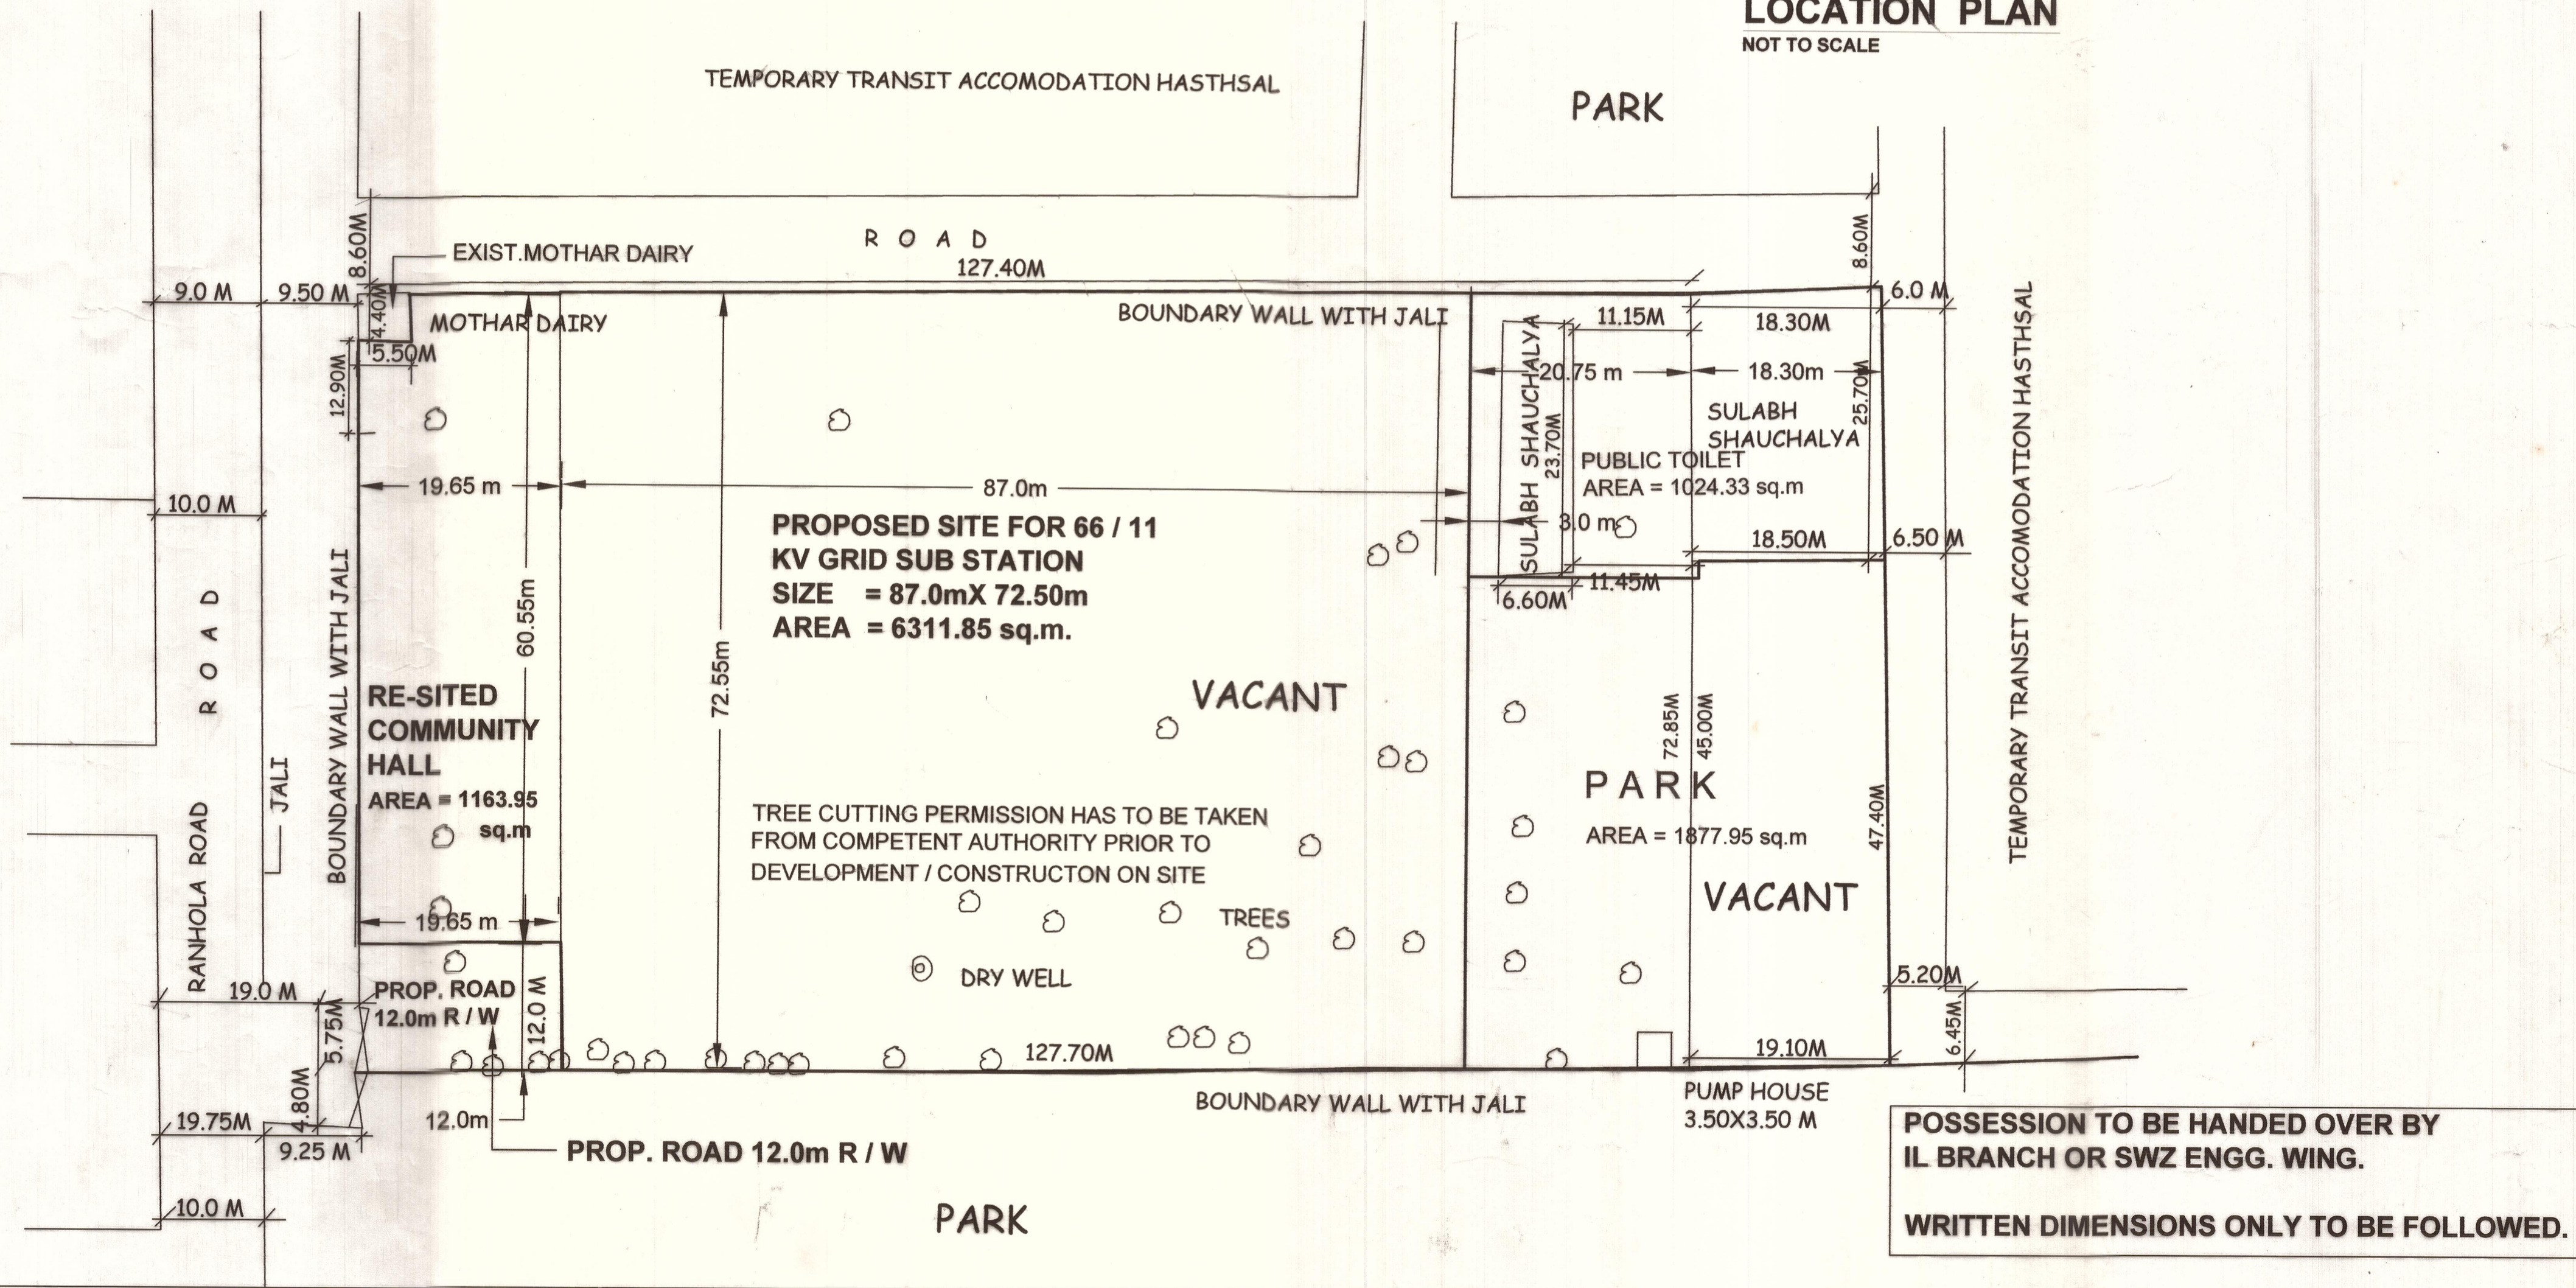

POSSESSION TO BE HANDED OVER BY IL BRANCH OR SWZ ENGG. WING.
WRITTEN DIMENSIONS ONLY TO BE FOLLOWED.

SCALE : 1: 500		DRG. NO.	
MANJIT SHARMA PLG. ASSTT.	MUKESH CHANDER PLG. ASSTT.	10.11.06 DATE	N NORTH
ASSTT. DIR. (PLG.)	JT. DIRECTOR (PLG)	DIRECTOR (PLG.)	

DELHI DEVELOPMENT AUTHORITY