


THE REVISED SCHEME WAS APPROVED IN THE 328th SCREENING COMMITTEE MEETING HELD ON 24.02.15 VIDE ITEM NO. 13:2015.

# D. D. A.

## DWARKA PROJECT

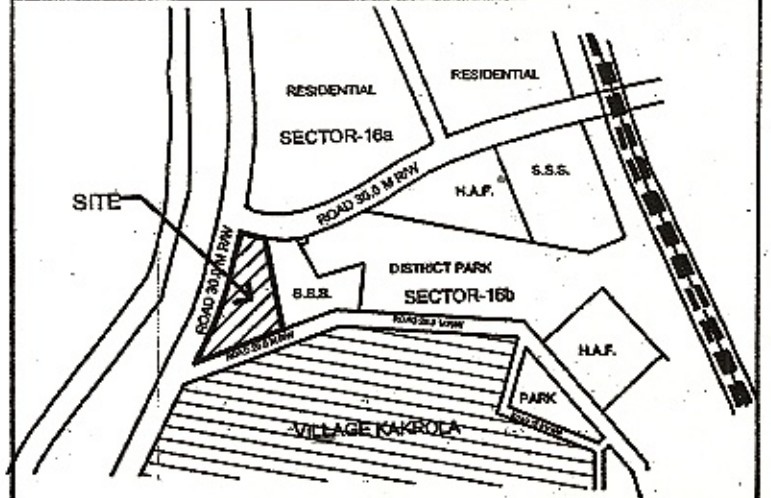

KEY PLAN

AREA STATEMENT :-

TOTAL AREA OF POCKET : 7509.40 SQ.M

USES	AREA(SQ.M.)
SERVICE MARKET WITH MB&VB	1152.00
COMMUNITY HALL	2342.00
DISPENSARY	816.00
NIGHT SHELTER	1302.00
OLD AGE HOME	1136.00
E.S.S.	80.00
RECREATIONAL	681.40
<b>TOTAL</b>	<b>7509.40 SQ.M.</b>

NOTES:-

1. ALL DIMENSIONS ARE IN METER.
2. THE DEVELOPMENT CONTROL NORMS & SET BACKS WILL BE AS PER MASTER PLAN.
3. THIS LOP IS PREPARED ON THE BASIS OF PT SURVEY PROVIDED BY DD(SURVEY)DWK VIDE NOTE DT. 18.11.14.
4. THE DEVELOPMENT CONTROL VISION IN THE LOP APPROVED IN THE 290 SCM HELD ON 18.3.2010 VIDE ITEM NO. 41: 2010.

FILE NO. F4(16)/93/PLG./DWK/Pt-III

REVISED LAYOUT PLAN OF P.S.P. POCKET NEAR VILLAGE KAKROLA, SECTOR-16B DWARKA.

SCALE: 1:1000	DRG. NO. P5P PKT/SECTOR-16B/ FEB-15/DWK/98	N ▲ NORTH
PLG. ASSTT. <i>[Signature]</i>	DATE	
ASSTT. DIR. ( PLG.) <i>[Signature]</i>	Dy. DIRECTOR (PLG.) <i>[Signature]</i>	DIRECTOR ( PLG.)

DELHI DEVELOPMENT AUTHORITY