


NOTES:-
 1. PLOT NO Z-105-A, 105-B CARVED OUT VIDE V.C.'S ORDER DT. 28.2.88.
 AND 105-C VIDE ORDER DT. 26.5.88 AT PAGE 12-14/1/N
 VIDE FILE NO. CW-360/81 & CW-753/86-LSB (U)
 (DY. DIR. CP)

I.I.A. PLANNING CELL

NOTE:-
 MODIFICATION TO MAINTAIN PARK HAS BEEN
 UNDERTAKEN AS PER HIGH COURT DECISION
 DT. 14.09.2011 VIDE R.P.NO. 540/2010 IN
 WP(C) NO 2744/2007.
 (COURT CASE BETWEEN ALL INDIA CRIME
 PREVENTION SOCIETY (PETITIONER)
 VERSUS
 UNION OF INDIA & ORS.)

NOTE:-
 PLOT NO. Z-145/5/1 PROPOSED TO BE ALLOTTED
 TO SH. RABULLA KHAN IN THE SAME FILE
 OPEN AREA SOUTH OF PLOT NO Z-145 TO BE USED AS PER
 DETAIL SHOWN AT (B) WHICH HAS BEEN APPROVED VIDE
 V.C. ORDER 10-1-90 AT PAGE 53/N IN THE FILE NO. F-20(105) 84 L.S.B.
 EARLIER DETAIL SHOWN AS 'A' IS SUPERSEDED BY 'B' DETAIL

NOTE:-
 CARVING OF PLOT NOS. C-6 TO C-15 EACH OF 100 SQ. YDS.
 APPROX. APPROVED BY V.C. VIDE HIS ORDERS
 DATED 21.11.95 IN FILE NO. F-20(115) 84/L.S.B.(I)
 AT P-40/N

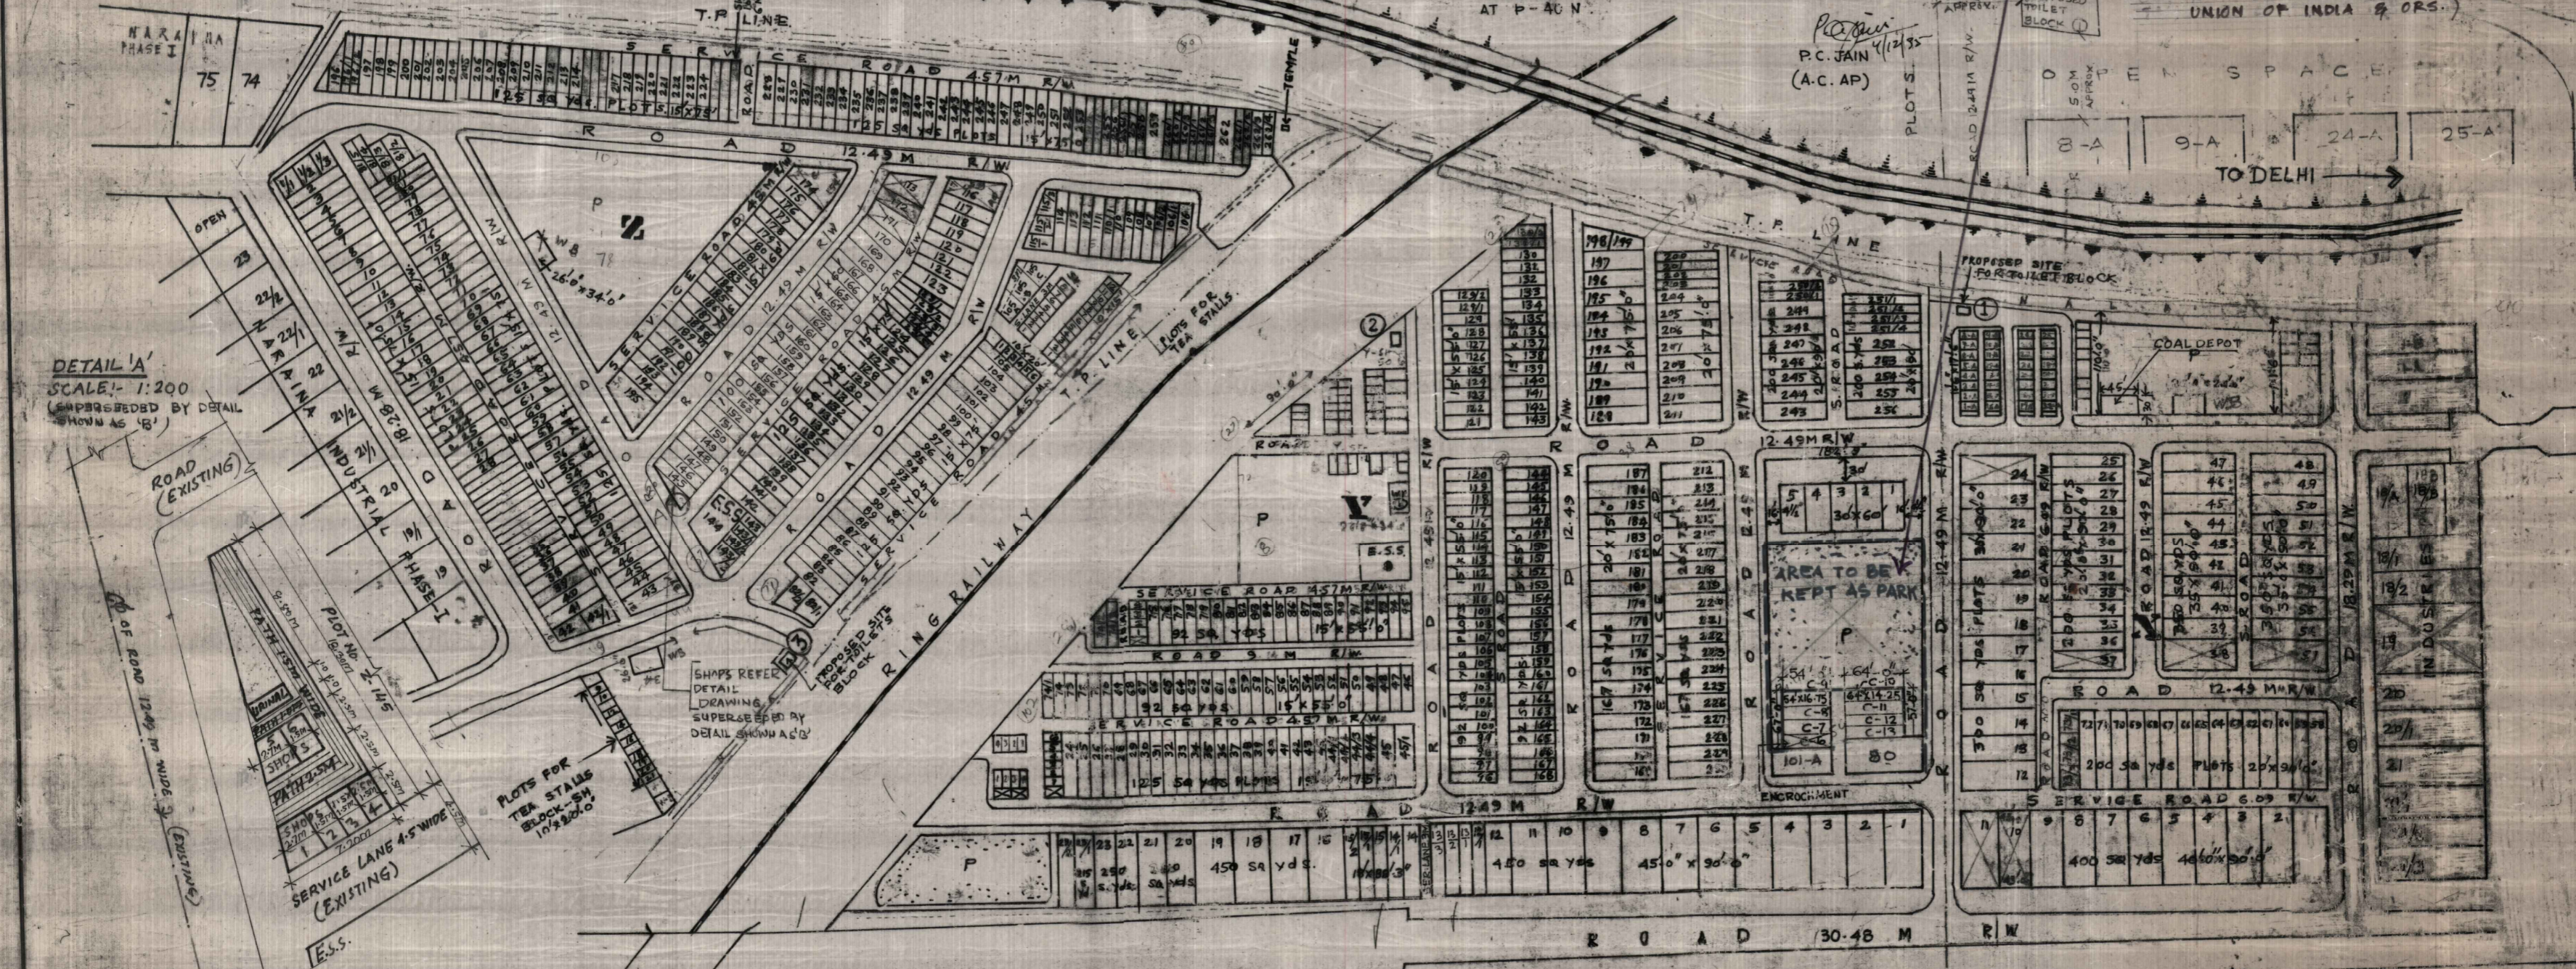

DETAIL 'A'
 SCALE: 1:200
 (SUPERSEDED BY DETAIL
 SHOWN AS 'B')

NOTE:-
 OPEN AREA SOUTH OF PLOT NO Z-145 TO BE USED FOR
 SHOPPING AS PER V.C.'S APPROVAL DT. 3.6.86
 VIDE FILE NO. F-20(102) 76-LSB (I) PT. AT PAGE 5/N

NOTES:-
 PROPOSAL FOR ADDL. PLOTS (12 NOS) FOR ALLOTMENT TO MOTIA KHAN
 EVICTEES APPROVED AS PER V.C.'S ORDER DATED 10-12-82 AT PAGE 67/N
 DETAIL STATEMENT ENCLOSED IN FILE F2(128) 81/LEGAL (GMPAKASH VS DDA)
 (CHANDRA BALLABH)
 DY. DIRECTOR (CP)

NOTE
 TOILETS BLOCK SITE APPROVED AS PER
 V.C.'S ORDER DATED 11/2/1982 AT
 PAGE NO 5/N IN FILE NO 688-PA/CB

THIS DRAWING IS TRACED FROM PRINT

WARE HOUSING SCHEME NORTH WEST OF PUSA INSTITUTE.

PROPOSAL FOR ADDL. WEIGHING BRIDGE SITE (W.B.2) IN 'Y' BLOCK
 APPROVED AS V.C.'S ORDER DATED 1-12-82 VIDE FILE NO
 1041 (PA) CB-D D(CP) I AT PAGE 1/N.
 (N.R. AGGARWAL)
 DY. DIR. (CP)

PROPOSAL FOR ADDL. WEIGHING BRIDGE SITE (W.B.2) IN 'Y' BLOCK
 APPROVED AS V.C.'S ORDER DATED 1-12-82 VIDE FILE NO
 1041 (PA) CB-D D(CP) I AT PAGE 1/N.
 (CHANDRA BALLABH)
 DY. DIR. (CP)

COAL DEPOT SITE
 APPROVED BY V.C. ON DATED 18-6-84 ON
 PAGE NO 6/N IN FILE NO. F1(230)-82
 IMPL. PART
 (CHANDRA BALLABH)
 DY. DIRECTOR (CP)

VACANT PLOTS SHOWN THUS
 UP TO 1ST JUNE 1982

TRACED BY CHECKED
 DY. DIRECTOR
 CHANDRA BALLABH

Scale: 1:200	DRS No.
DATE 31-12-81	ASSOCIATE PARTNER
DELT	
CHEC KED	A.T.P