

374 SCM 17(i) 374 SCM
 115:2019 115:2019





DELHI DEVELOPMENT AUTHORITY

DELHI DEVELOPMENT AUTHORITY
 HUPW-CO-ORDINATION UNIT
 Approved in... 374... Screening
 Committee Meeting Dated... 16.10.19
 Vide item No... 115:2019
 Dy. Director (Arch.) Co-ordn.

SPORTS COMPLEX

DELHI DEVELOPMENT AUTHORITY
 HUPW-CO-ORDINATION UNIT
VERIFIED
 This proposal was considered in the
 374... Screening Committee
 Meeting held on... 16.10.19
 Vide item No... 115:2019
 Dy. Director (Arch.) Co-ordn

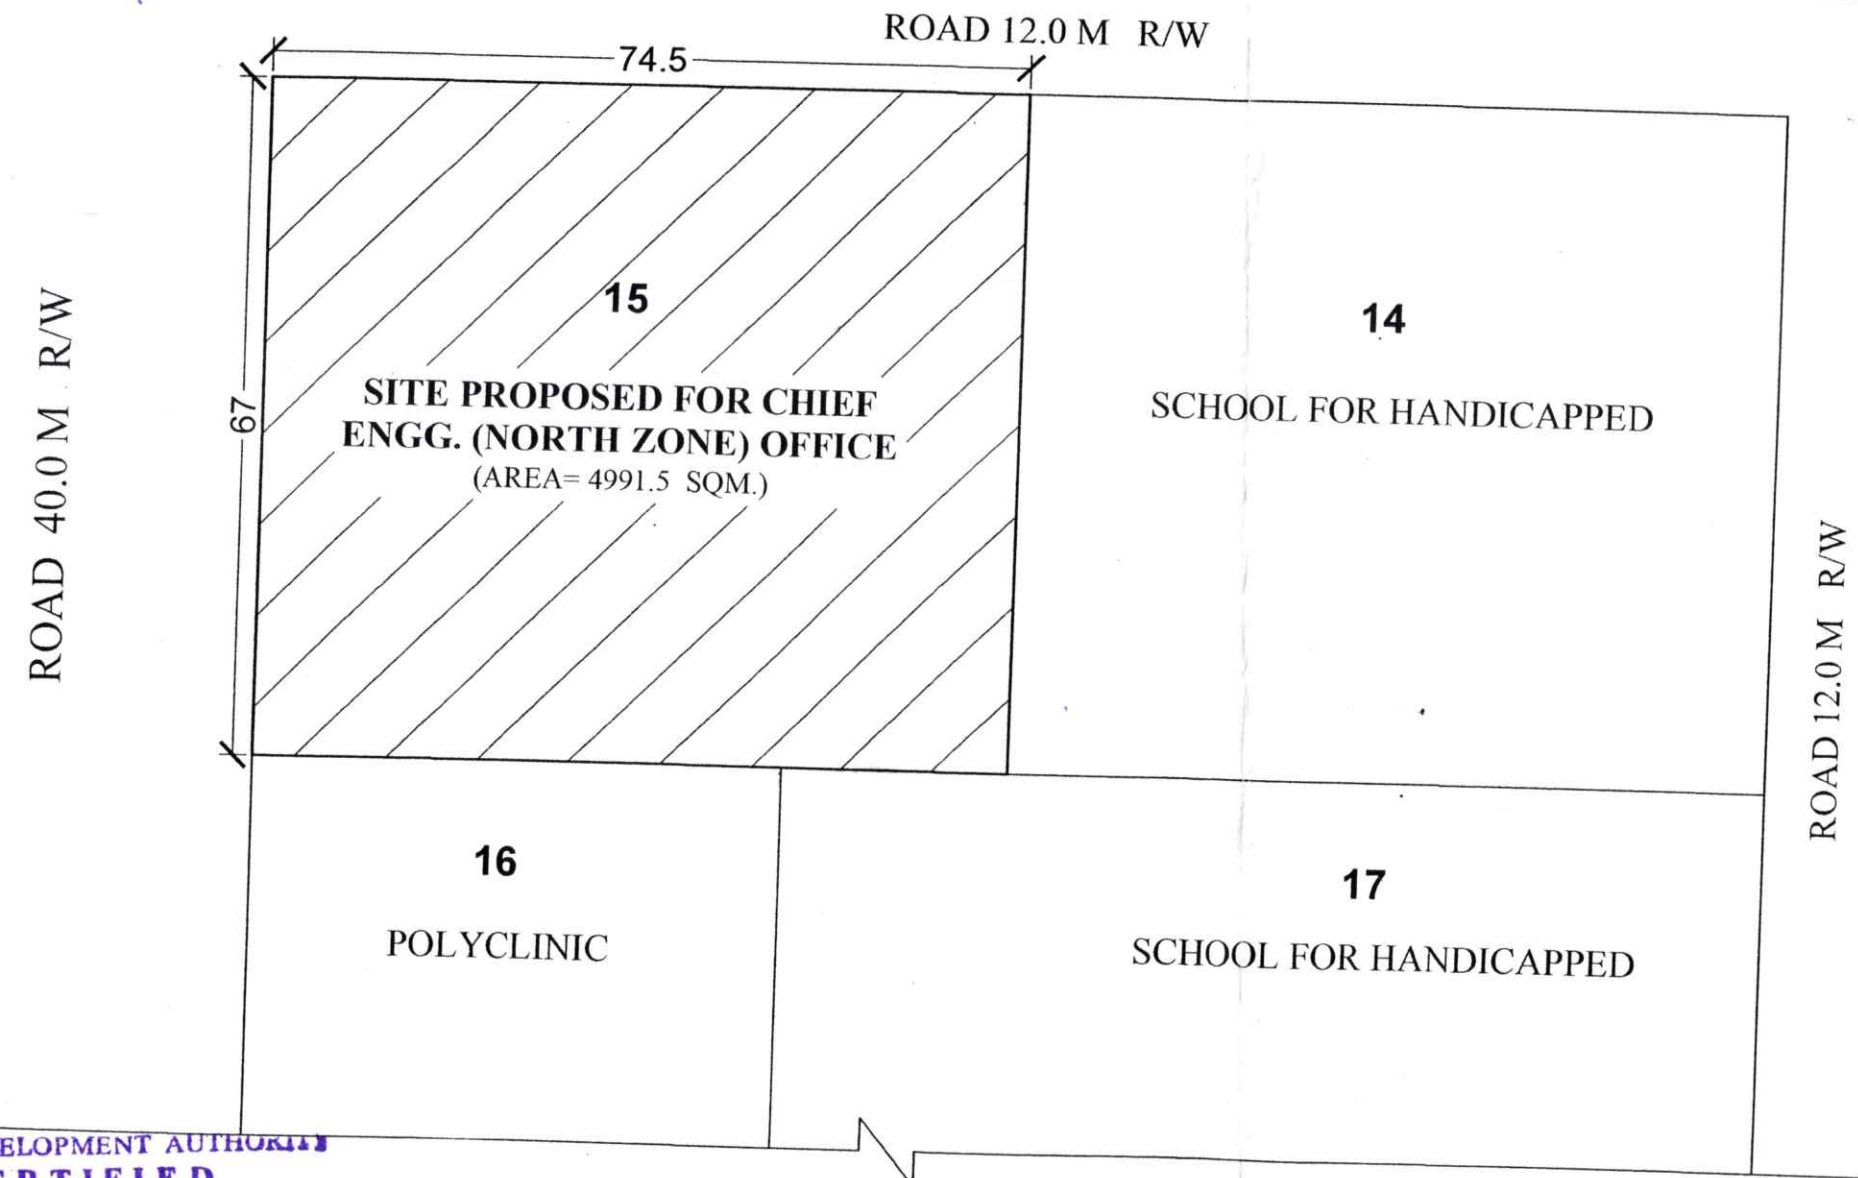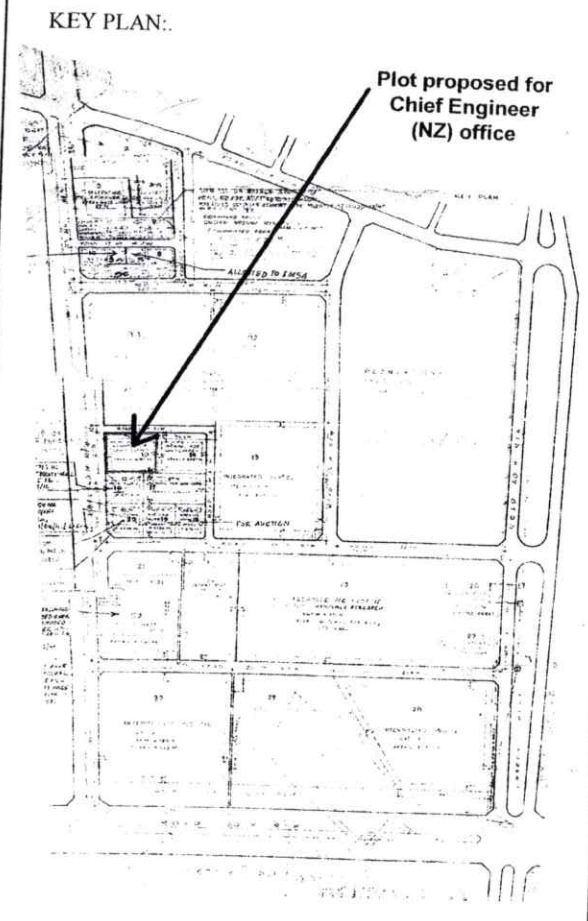

- NOTE:
1. ALL DIMENSIONS ARE IN METERS AND ONLY WRITTEN DIMENSIONS ARE TO BE FOLLOWED.
 2. EXACT SIZE DIMENSIONS AND AREA WILL BE AS PER DEMARCATION AT SITE BY ENGINEERING WING.
 3. DEVELOPMENT CONTROL NORMS SHALL BE AS PER MPD - 2021.

374:115:2019

MODIFIED PART LAYOUT PLAN OF PLOT NUMBER 15 PROPOSED FOR CHIEF ENGG. (NZ) OFFICE IN SECTOR A 7 NARELA, ZONE P - I

DELHI DEVELOPMENT AUTHORITY
CERTIFIED
 Approved in... 374... Screening
 Committee Meeting Dt... 16.10.2019
 Vide Item No... 115:2019
 Sign. Sd. Name: 11/11/19

THE PROPOSAL WAS PRESENTED BY DIR (PLG.) NARELA. AFTER DETAILED DELIBERATION THE PROPOSAL WAS APPROVED.

SCALE	DATE: 25.09.2019	N ↑
PLG. ASST. <i>[Signature]</i>	ASST. DIRECTOR (PLG.) <i>[Signature]</i>	
DY. DIRECTOR (PLG.)	DIRECTOR (PLG.) <i>[Signature]</i>	DRAWING NO.

NARELA PROJECT