

650/c

**KEY PLAN**  
 Proposed modified composite structure plan of  
 Sector G-7 & G-8, Narela Subcity

Area Under Reference

Proposed STP area 1500 sqm

**Legend:**

- 440 kV HT Line
- Nallah

**Condition:**


- 25m from the 40m Road horizontal clearance for 440kV HT lines wherein no permanent/temporary structures are to be constructed.

**NOTE:**

- PREPARED ON THE BASIS OF TSS RECEIVED FROM ENGINEERING DEPARTMENT, ND-9, DDA VIDE E-mail DATED 09.01.2019
- ALL DIMENSIONS ARE IN METRE.

Part Layout Plan of recreational pocket in modified Composite Structure Plan of Sector G-7 & G-8, Narela - to provide 1500 sqm. plot (30m X 50m) for the construction of 1.5 MLD capacity sewage treatment plant (STP)

DATE: 04/06/2019	DEALT BY:	NORTH:
ASST. DIR.:	ASST. DIR.:	
Signature: [Signature]	Signature: [Signature]	
Dy. DIRECTOR (PLG), NARELA	DIRECTOR (PLG), NARELA	COMMR. (PLG.):

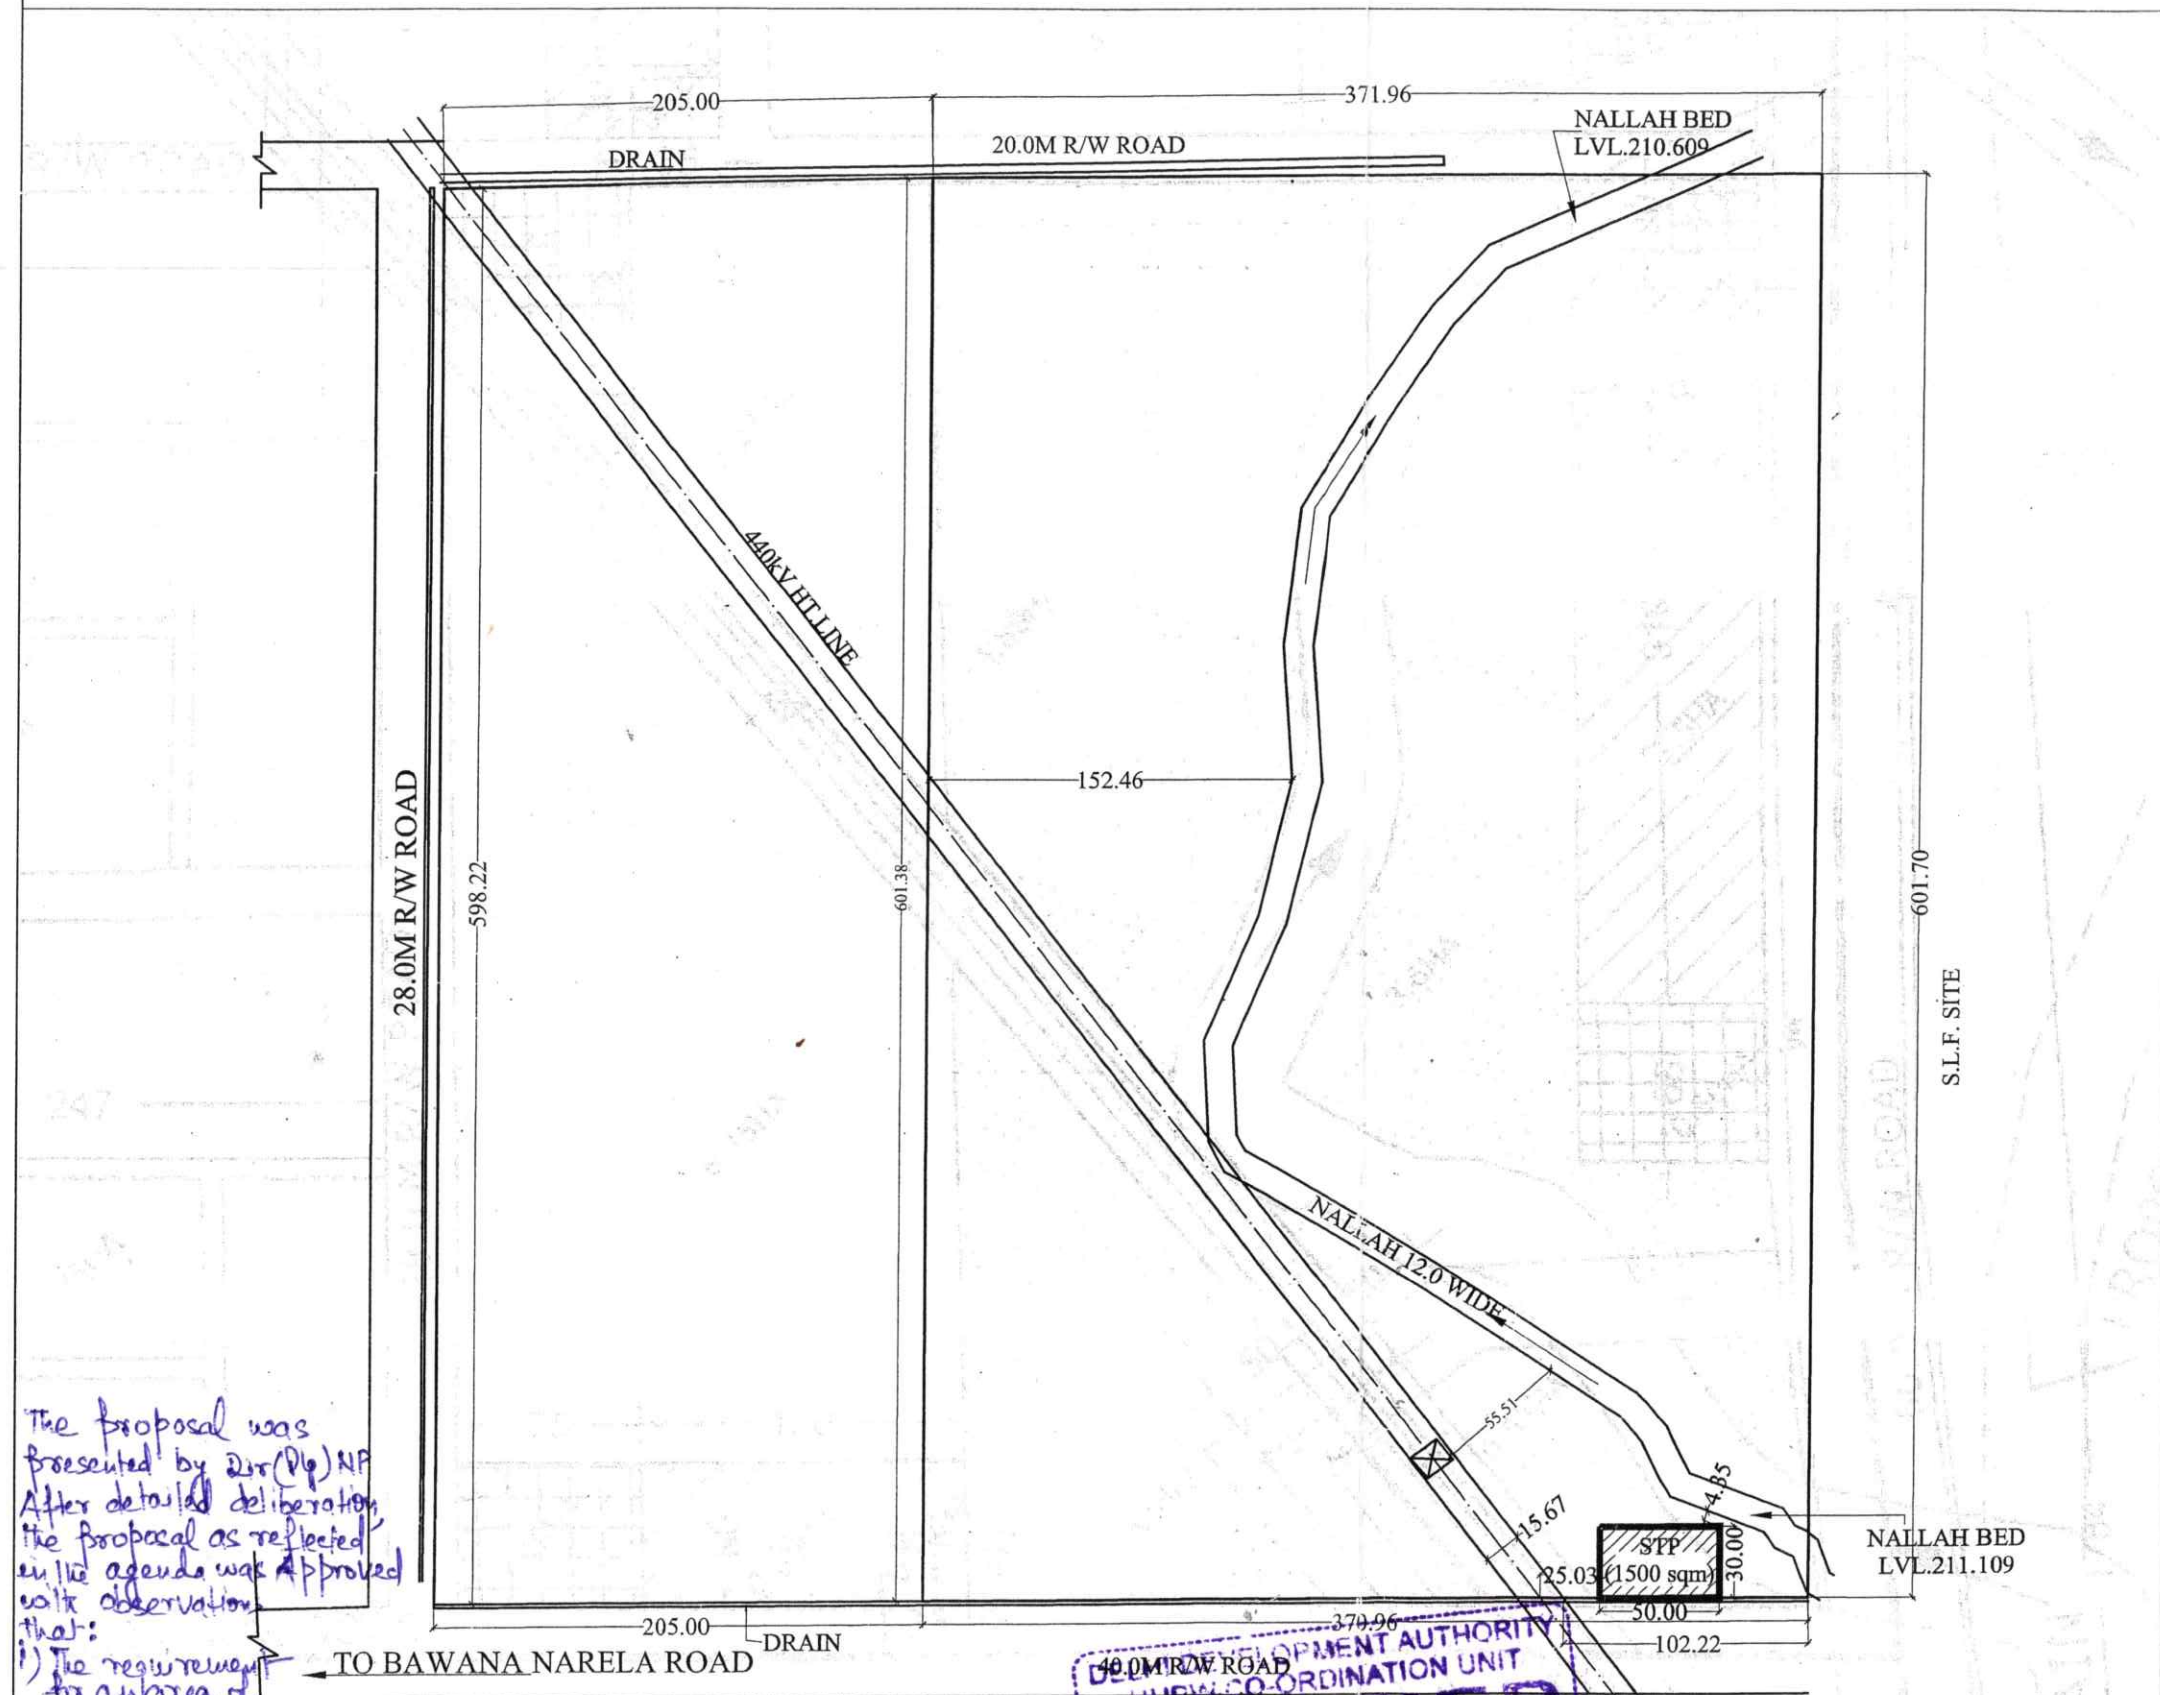

The proposal was presented by Dir (P) NP. After detailed deliberation, the proposal as reflected in the agenda was approved with observation that:

- The requirement for an area of 1500sq.m. for construction of 1.5 MLD STP be got reconfirmed from the Engg wing.
- The left out area in the corner be maintained as green.

**DELHI DEVELOPMENT AUTHORITY**  
**CERTIFIED**  
 Approved in 370/H Screening Committee Meeting Dt. 17.06.2019  
 Vide Item No. 68/2019  
 Sign. [Signature] 16/07/19  
 Name: [Name]

**DELHI DEVELOPMENT AUTHORITY**  
**MUPW CO-ORDINATION UNIT**  
**VERIFIED**  
 This proposal was considered in the 370/H Screening Committee Meeting held on 17.6.19  
 Vide item No. 68/2019  
 Dy. Director (Arch.) Co-ordn.