


DELHI IMPROVEMENT TRUST
LAY OUT PLAN OF MANIKPURA & BAGH RAQI
SCALE: 100 FT TO AN INCH

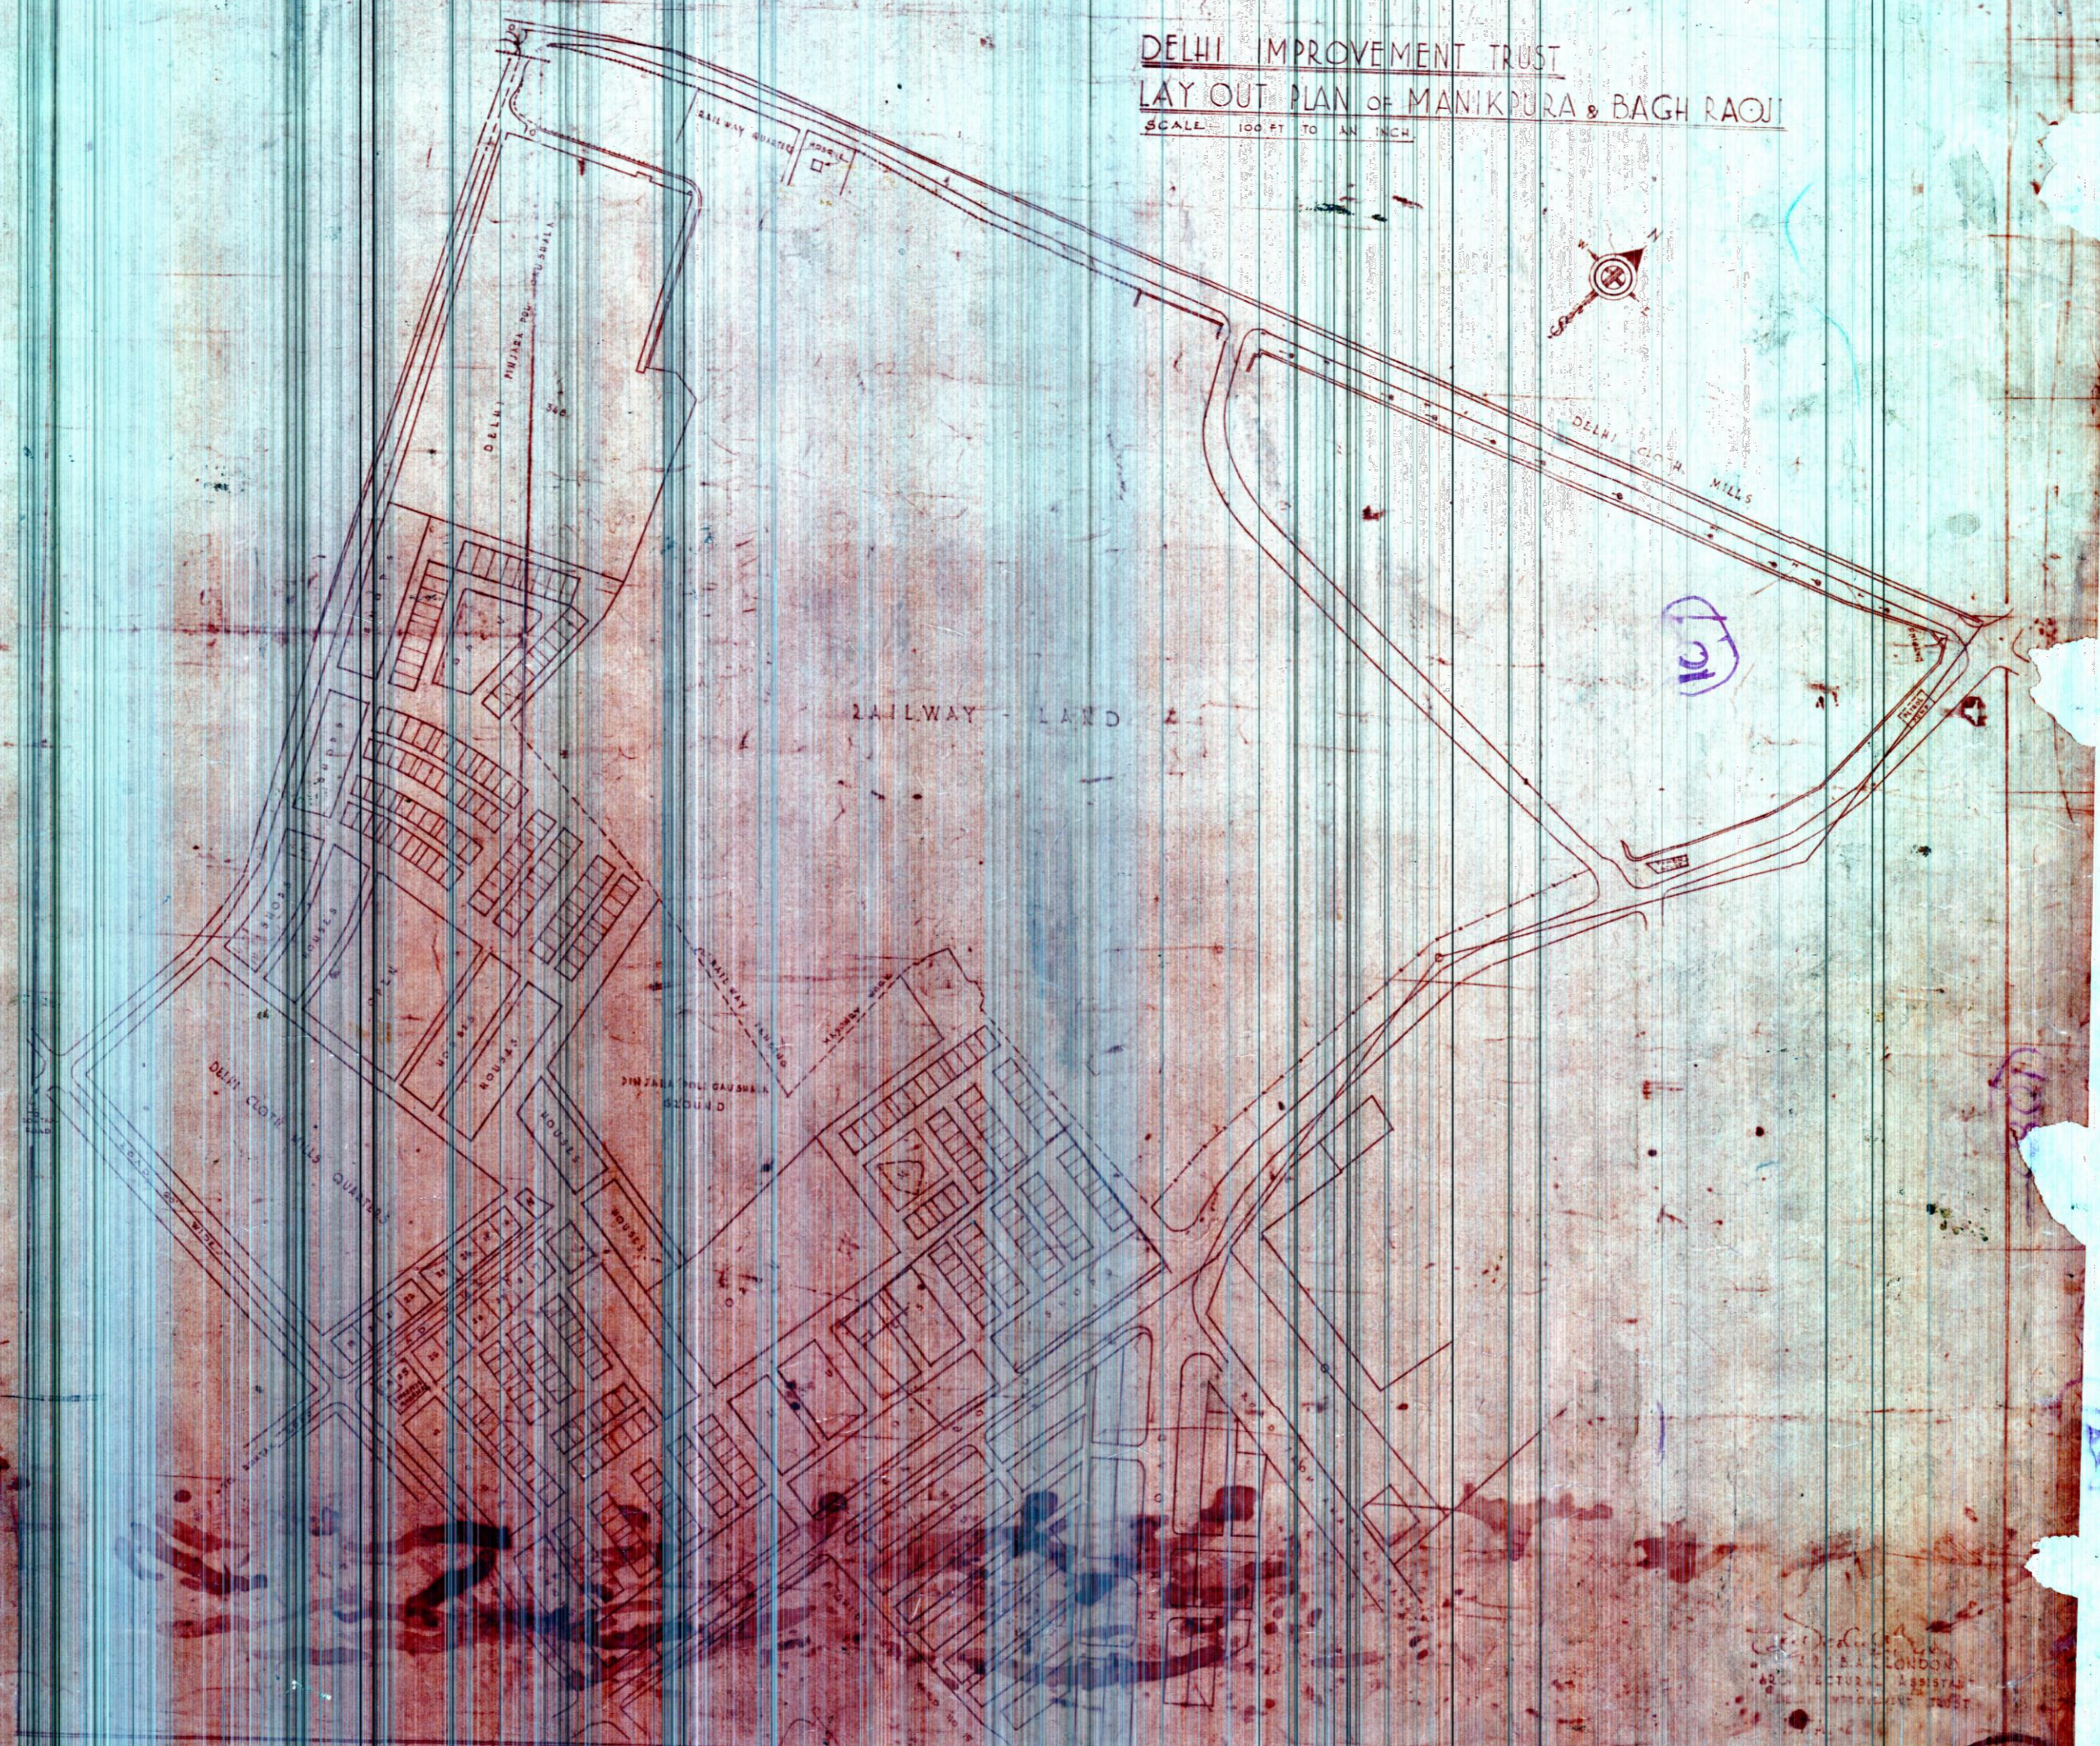

W. & A. LONDON
ARCHITECTS
187, BOND STREET
W. 1