
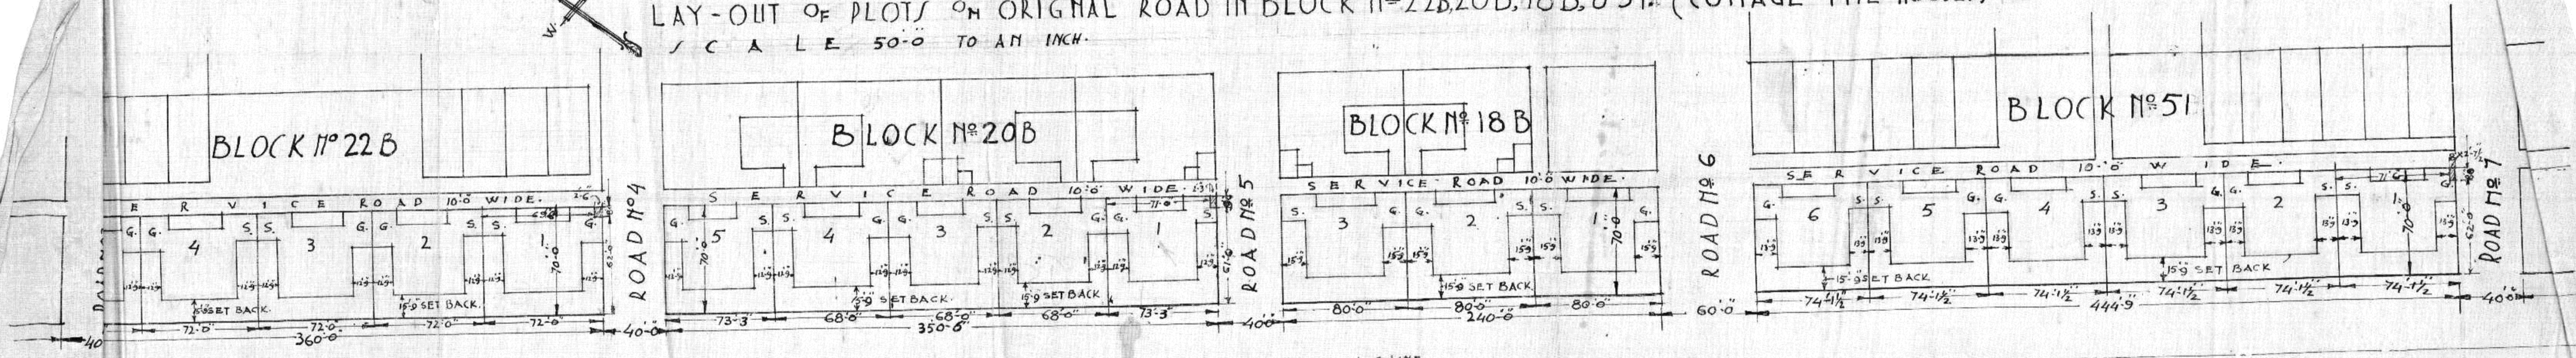


620B, 18B and 51

DELHI IMPROVEMENT TRUST.  
 WESTERN EXTENSION KARAU LBAGH.  
 LAY-OUT OF PLOTS ON ORIGINAL ROAD IN BLOCK N<sup>o</sup> 22B, 20B, 18B, & 51. (COTTAGE TYPE HOUSES)  
 SCALE 50'-0" TO AN INCH.

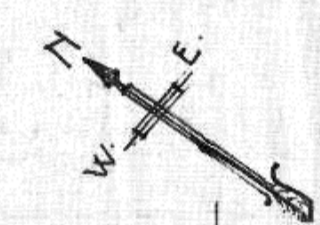

O R I G I N A L R O A D 100'-0" W I D E.

G. B. Jaiswal  
 28/10/42 A. R. I. B. A. (LON)  
 ARCHITECTURAL ASSISTANT  
 DELHI IMPROVEMENT TRUST.  
 I. T. A. 247