

D. D. A.

AREA PLANNING - I

- AREA STATEMENT :**
- TOTAL SCHEME AREA = 5600.6 SQ.M (APAX)
= 6628.5 SQ.Yds.
 - | | |
|-----------------------------------|---|
| 1. PLOTS 30 NOS. @ 5.0M X 14.5M | = 72.5 SQ.M (86.63 SQ.Yds) ALREADY PROPOSED IN EARLIER PLAN. VIDE WHICH 1 TO 26 ALREADY ALLOTTED. |
| 2. PLOTS 27 TO 30 TO BE ALLOTTED. | |
 - | | |
|--|---|
| 3. PLOTS 16 NOS. (31 TO 46) @ 5.20 M X 13.80 M | = 71.76 SQ.M (85.75 SQ.Yds) PROPOSED TO BE ALLOTTED |
|--|---|
 - | |
|--|
| 4. PLOTS 40 NOS (47 TO 86) @ 3.11 M X 6.90 M = 21.45 SQ.M. (25.63 SQ.Yds) PROPOSED TO BE ALLOTTED. |
|--|

NOTE :

- THIS PLAN HAS BEEN APPROVED IN 256th SCREENING COMMITTEE MEETING HELD ON 12-04-2007 VIDE ITEM NO. 70:2007 IN FILE NO. F3(10)2002/M.P. WITH THE DECISION AS UNDER :-

AS A FOLLOW UP ACTION OF THE SCREENING COMMITTEE THE CASE HAS BEEN DISCUSSED WITH THE PRINCIPAL COMMISSIONER, DDA AS CONFIRMED BY DY. DIR. (PLG.) VC OFFICE, THAT THE PROPOSAL AS REFLECTED IN THE AGENDA HAS BEEN APPROVED. HOWEVER, IT MAY BE CONFIRMED BY THE LANDS DEPARTMENT THAT THIS MEETS WITH THE REQUIREMENTS OF THE HON'BLE COURT.

PLG. D/MAN PLG. ASSTT. ASSTT. DIR. DY. DIR.

DELHI DEVELOPMENT AUTHORITY
CERTIFIED
 Approved in 256th Screening Committee Meeting Dt 12-04-2007. vide item no. 70:2007
 Sigh. -Sd-
 Name PARTHA DHAR
 Designation DIR. (AP-I)


DELHI DEVELOPMENT AUTHORITY
 T.C.W.-COORDINATION UNIT
VERIFIED
 This proposal was considered in the 256th Screening Committee Meeting held on 12-4-07 vide item no 70:2007
 -Sd-
 Dy. Director (Arch) Coord.

- NOTES :-**
- PLAN SUBJECT TO CLEARANCE FROM LANDS DEPT. DDA FOR LAND STATUS, DEVELOPMENT AREA ENG DEPT DDA FOR FEASIBILITY AND LEGAL DEPT. DDA.
 - DRAWING HAS BEEN PREPARED ON THE BASIS OF SURVEY SUPPLIED BY DY. DIR. (S) DRG. NO. IS/W/57/2006 DT. 1-12-06
 - ACTUAL SIZE OF THE PLOTS WILL BE DETERMINED AFTER FEASIBILITY AT SITE.
 - SCHEME BOUNDARY
 - THIS PLAN HAS BEEN SUPERSEDED BY THE EARLIER PLAN WHICH WAS APPROVED BY COMM. PLANNING VIDE HIS ORDER DATED 06-05-2002.
 - THIS DRAWING HAS BEEN APPROVED IN 256th SCREENING COMMITTEE MEETING HELD ON 12-04-2007 VIDE ITEM NO. 70:2007 IN FILE NO. F3(10)2002/MP.
- PLG. D/MAN PLG. ASSTT. ASSTT. DIR. DY. DIR. (AP-I)

REVISED PLAN OF BLOCK 8A
W.E.A. KAROL BAGH.

LAYOUT PLAN

SCALE : 1:500	DATE : JAN. 2007	DRG. NO. ↑ NORTH
PLG. D/MAN	PLG. ASSTT.	ASSTT. DIR. (AP-I)
DY. DIRECTOR (AP-I)	DIRECTOR (AP-I)	ADDL. COMM.

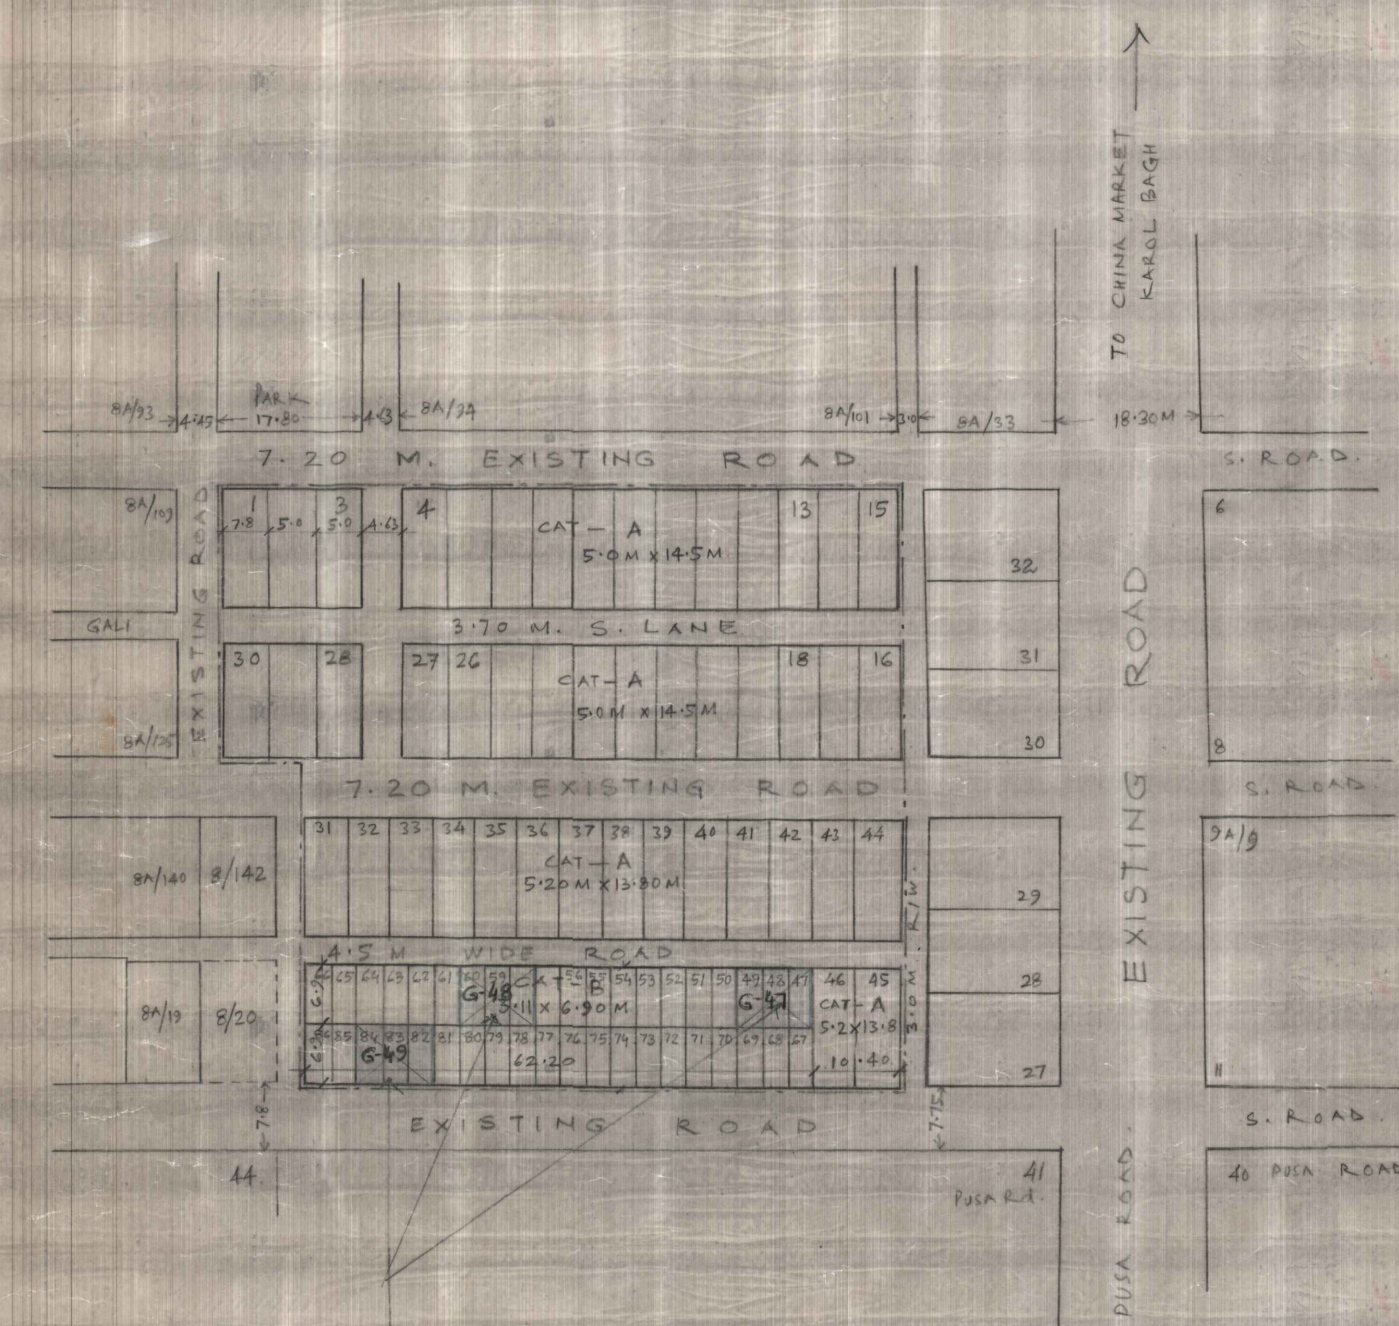

THE MODIFIED LAY-OUT ACCOMODATING THREE PLOTS (AS INDICATED UNDER SHADED PORTION MEASURING 75'00" YDS. EACH) HAS BEEN APPROVED BY V.C. D.D.A ON DT. 5-1-09 IN FILE NO. F-3(10)02/MP. AT PAGE NO. 69/N

2. PLOTS NO AS CONFIRMED BY LANDS BRANCH VIDE LETTER DATED 7.1.09 OF DD (OSB) WHICH ARE G-47, G-48, G-49 HAVE BEEN INCORPORATED IN THE PLAN, AS APPROVED BY V.C. D.D.A. DT. 14.1.09 IN FILE NO F-3(10)02/MP AT PAGE NO 70/N.

ASSIT DIR | DY. DIR. | DIRECTOR (AP-I)