


# DELHI IMPROVEMENT TRUST

## LAY OUT PLAN OF SEMI DETACHED


### HOUSES IN BLOCK "12" Western Extensions

KAROL BAGH DELHI

SCALE = 50 FEET TO 1" inch

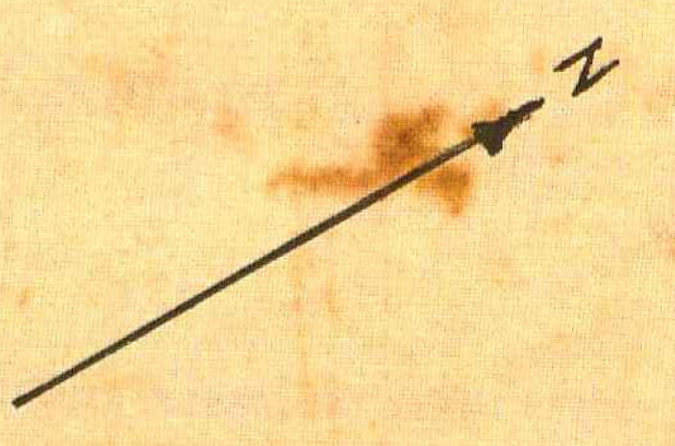


NOTE - FOR DESIGN OF BUILDING REF. TO I.T.A No.162

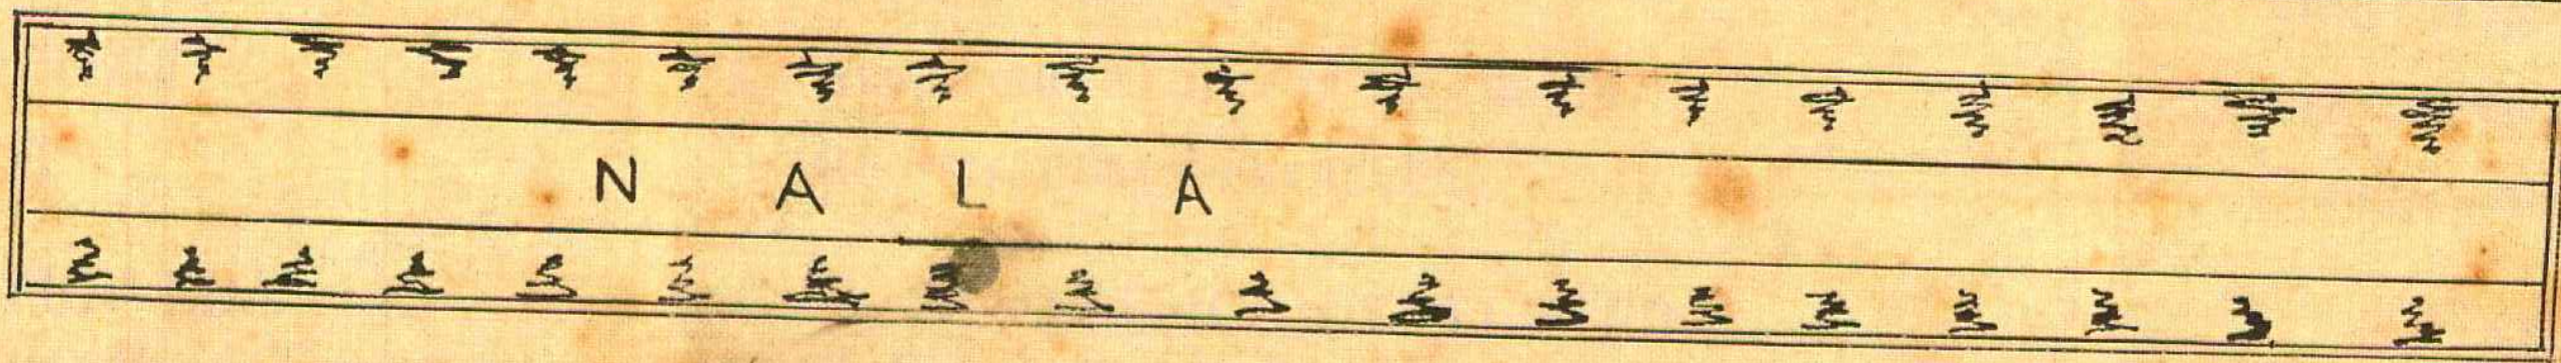

BLOCK No. "4"

ROAD No 27 60 FEET WIDE

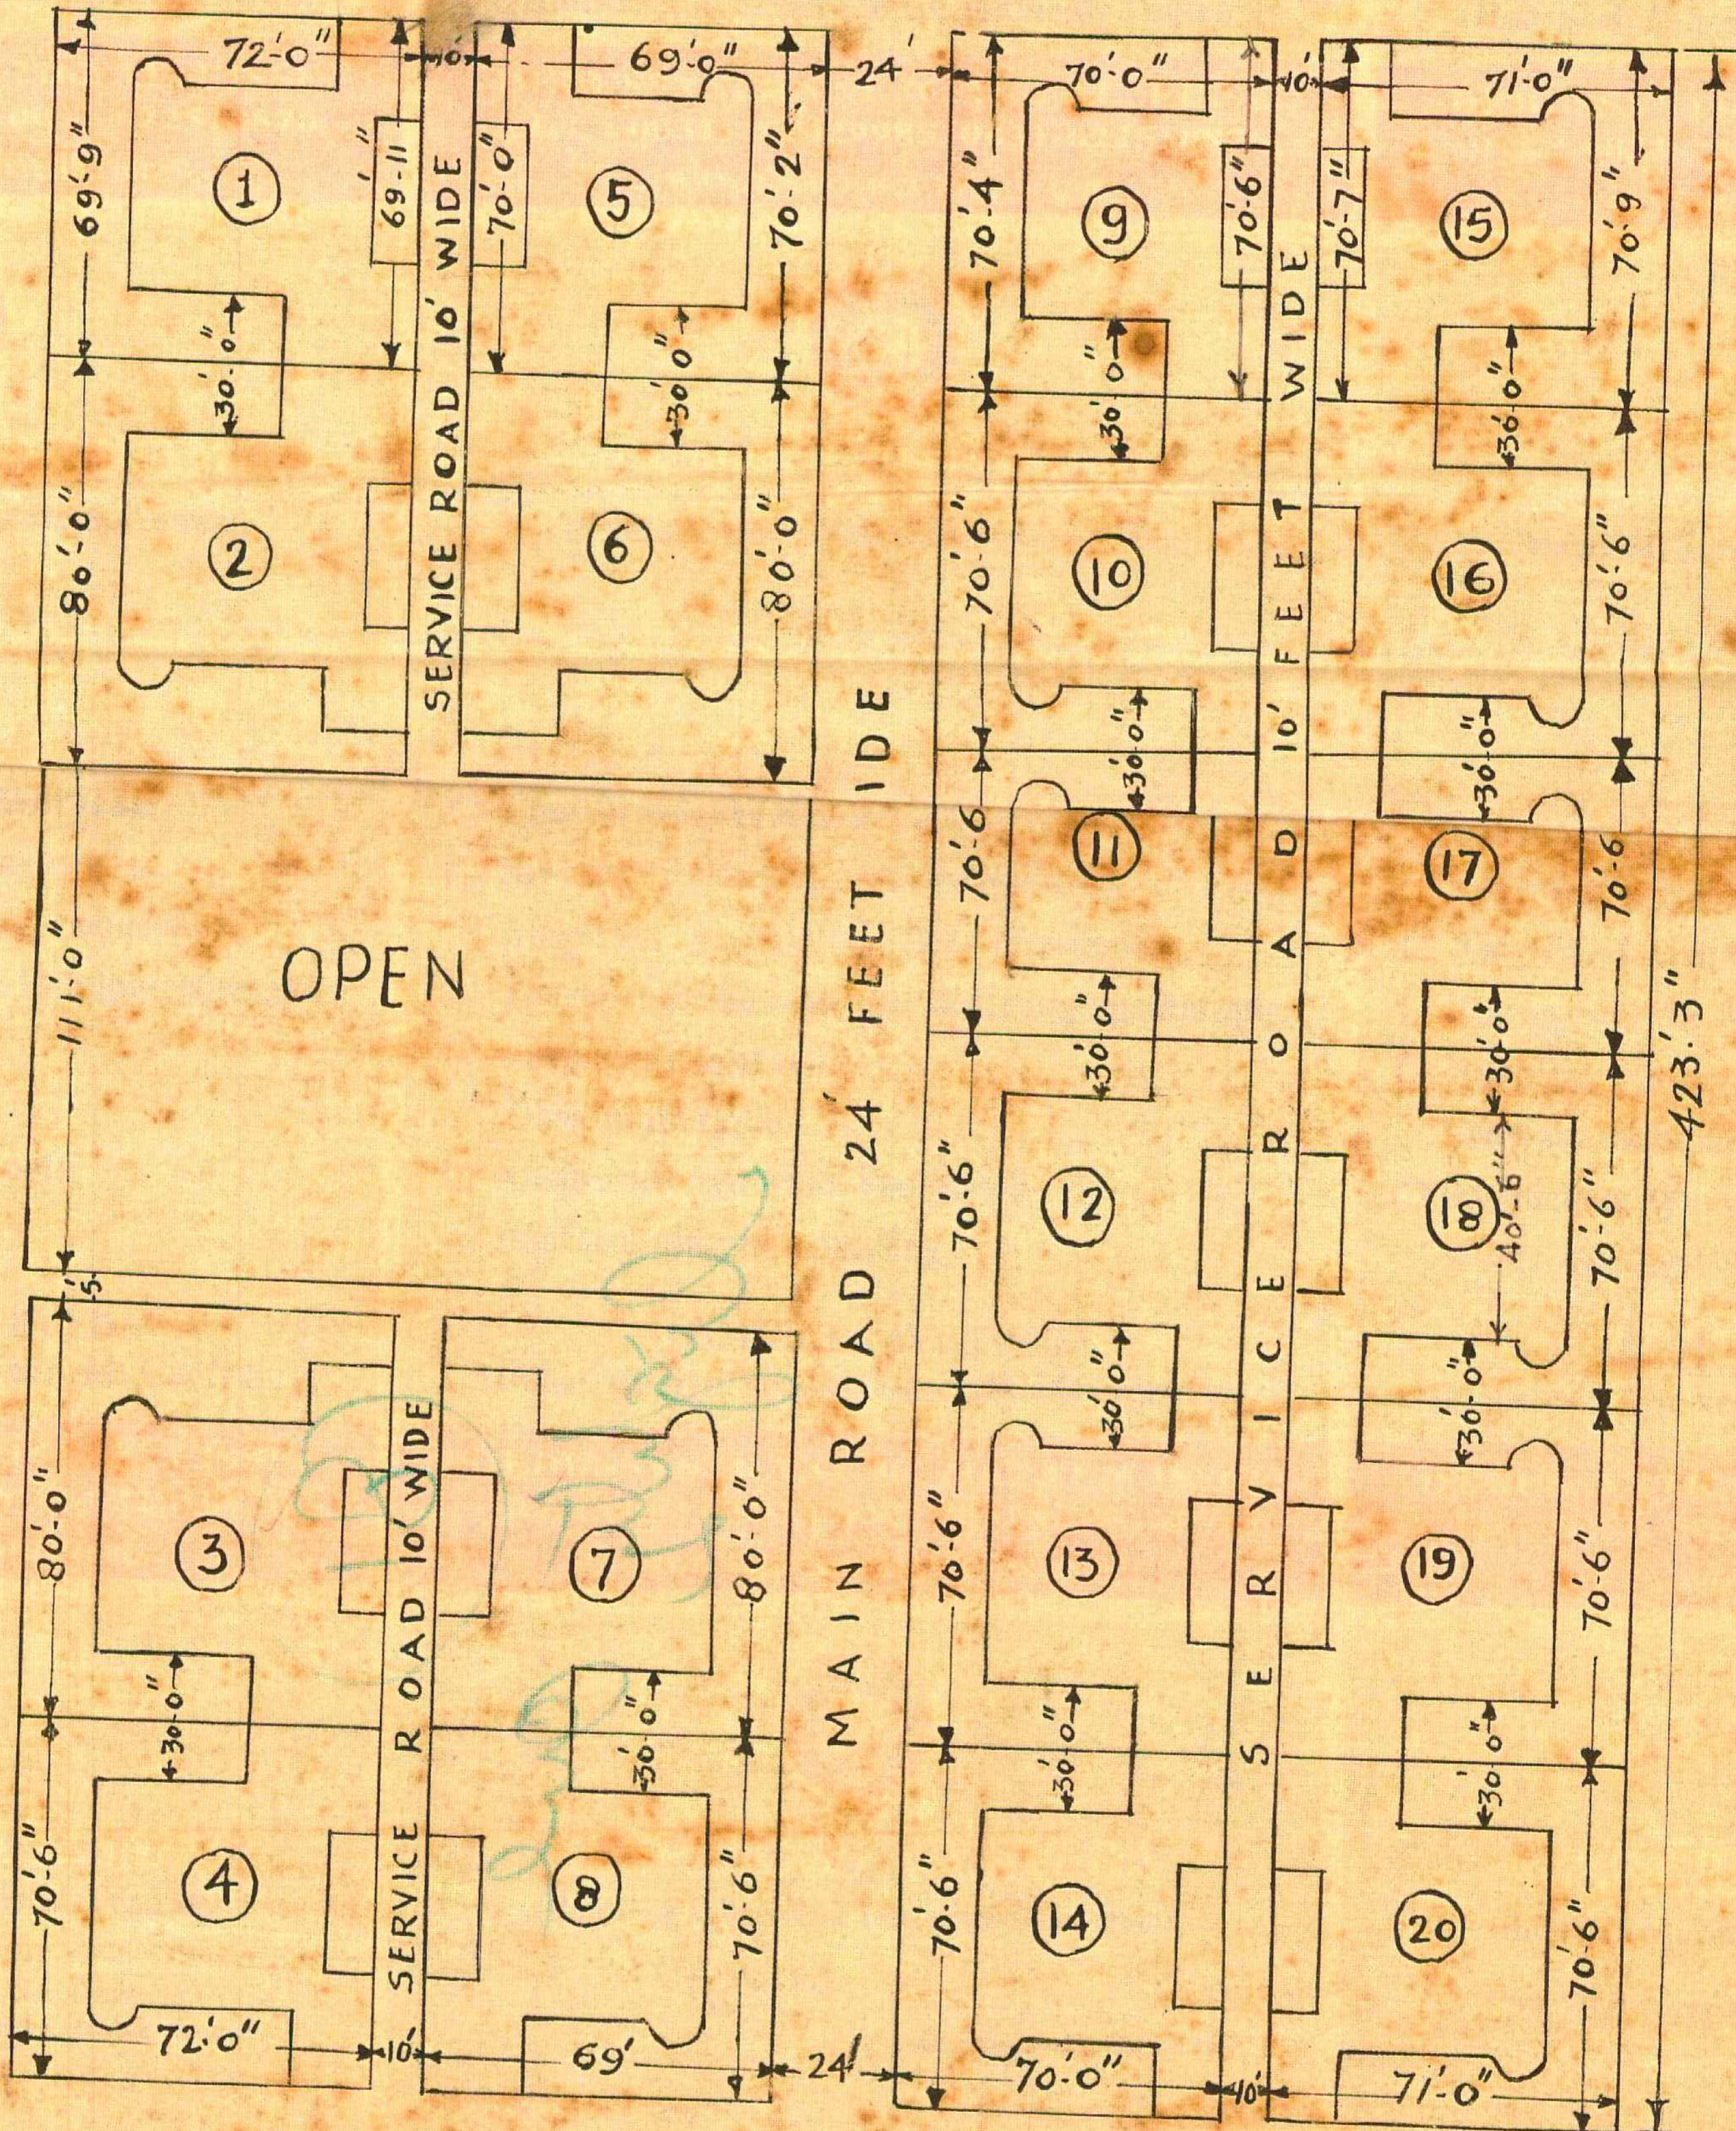

MAIN ROAD 24 FEET WIDE

ROAD No 26 100 FEET WIDE

ROAD No 10 40 FEET WIDE

BLOCK  
checked  
CHECKED BY

No. "13"  
S. Supta  
ASSOC. PLANNER

Sd. R.N. NIGAM  
D.MAN.  
3.2.41

M. K. MITAL  
RETRACE BY

Sd. G.B. DEOLALIKAR  
ARCHITECTURE ASSISTANT  
DELHI IMPROVEMENT TRUST  
No. I.T.A. 174