

C.No 25A
Residential

D.I.T. SURVEY PLAN



OF CHANDNI MAHAL-RANG-MAHAL-SHISMAHAL.

SCALE - 50'-0" = 1"

- REFERENCES:
- CHANDNI MAHAL MARKED 'A'
 - RANG MAHAL " 'B'
 - SHIS MAHAL " 'C'

904

S.P. of CHANDNI MAHAL
S.P. 13A

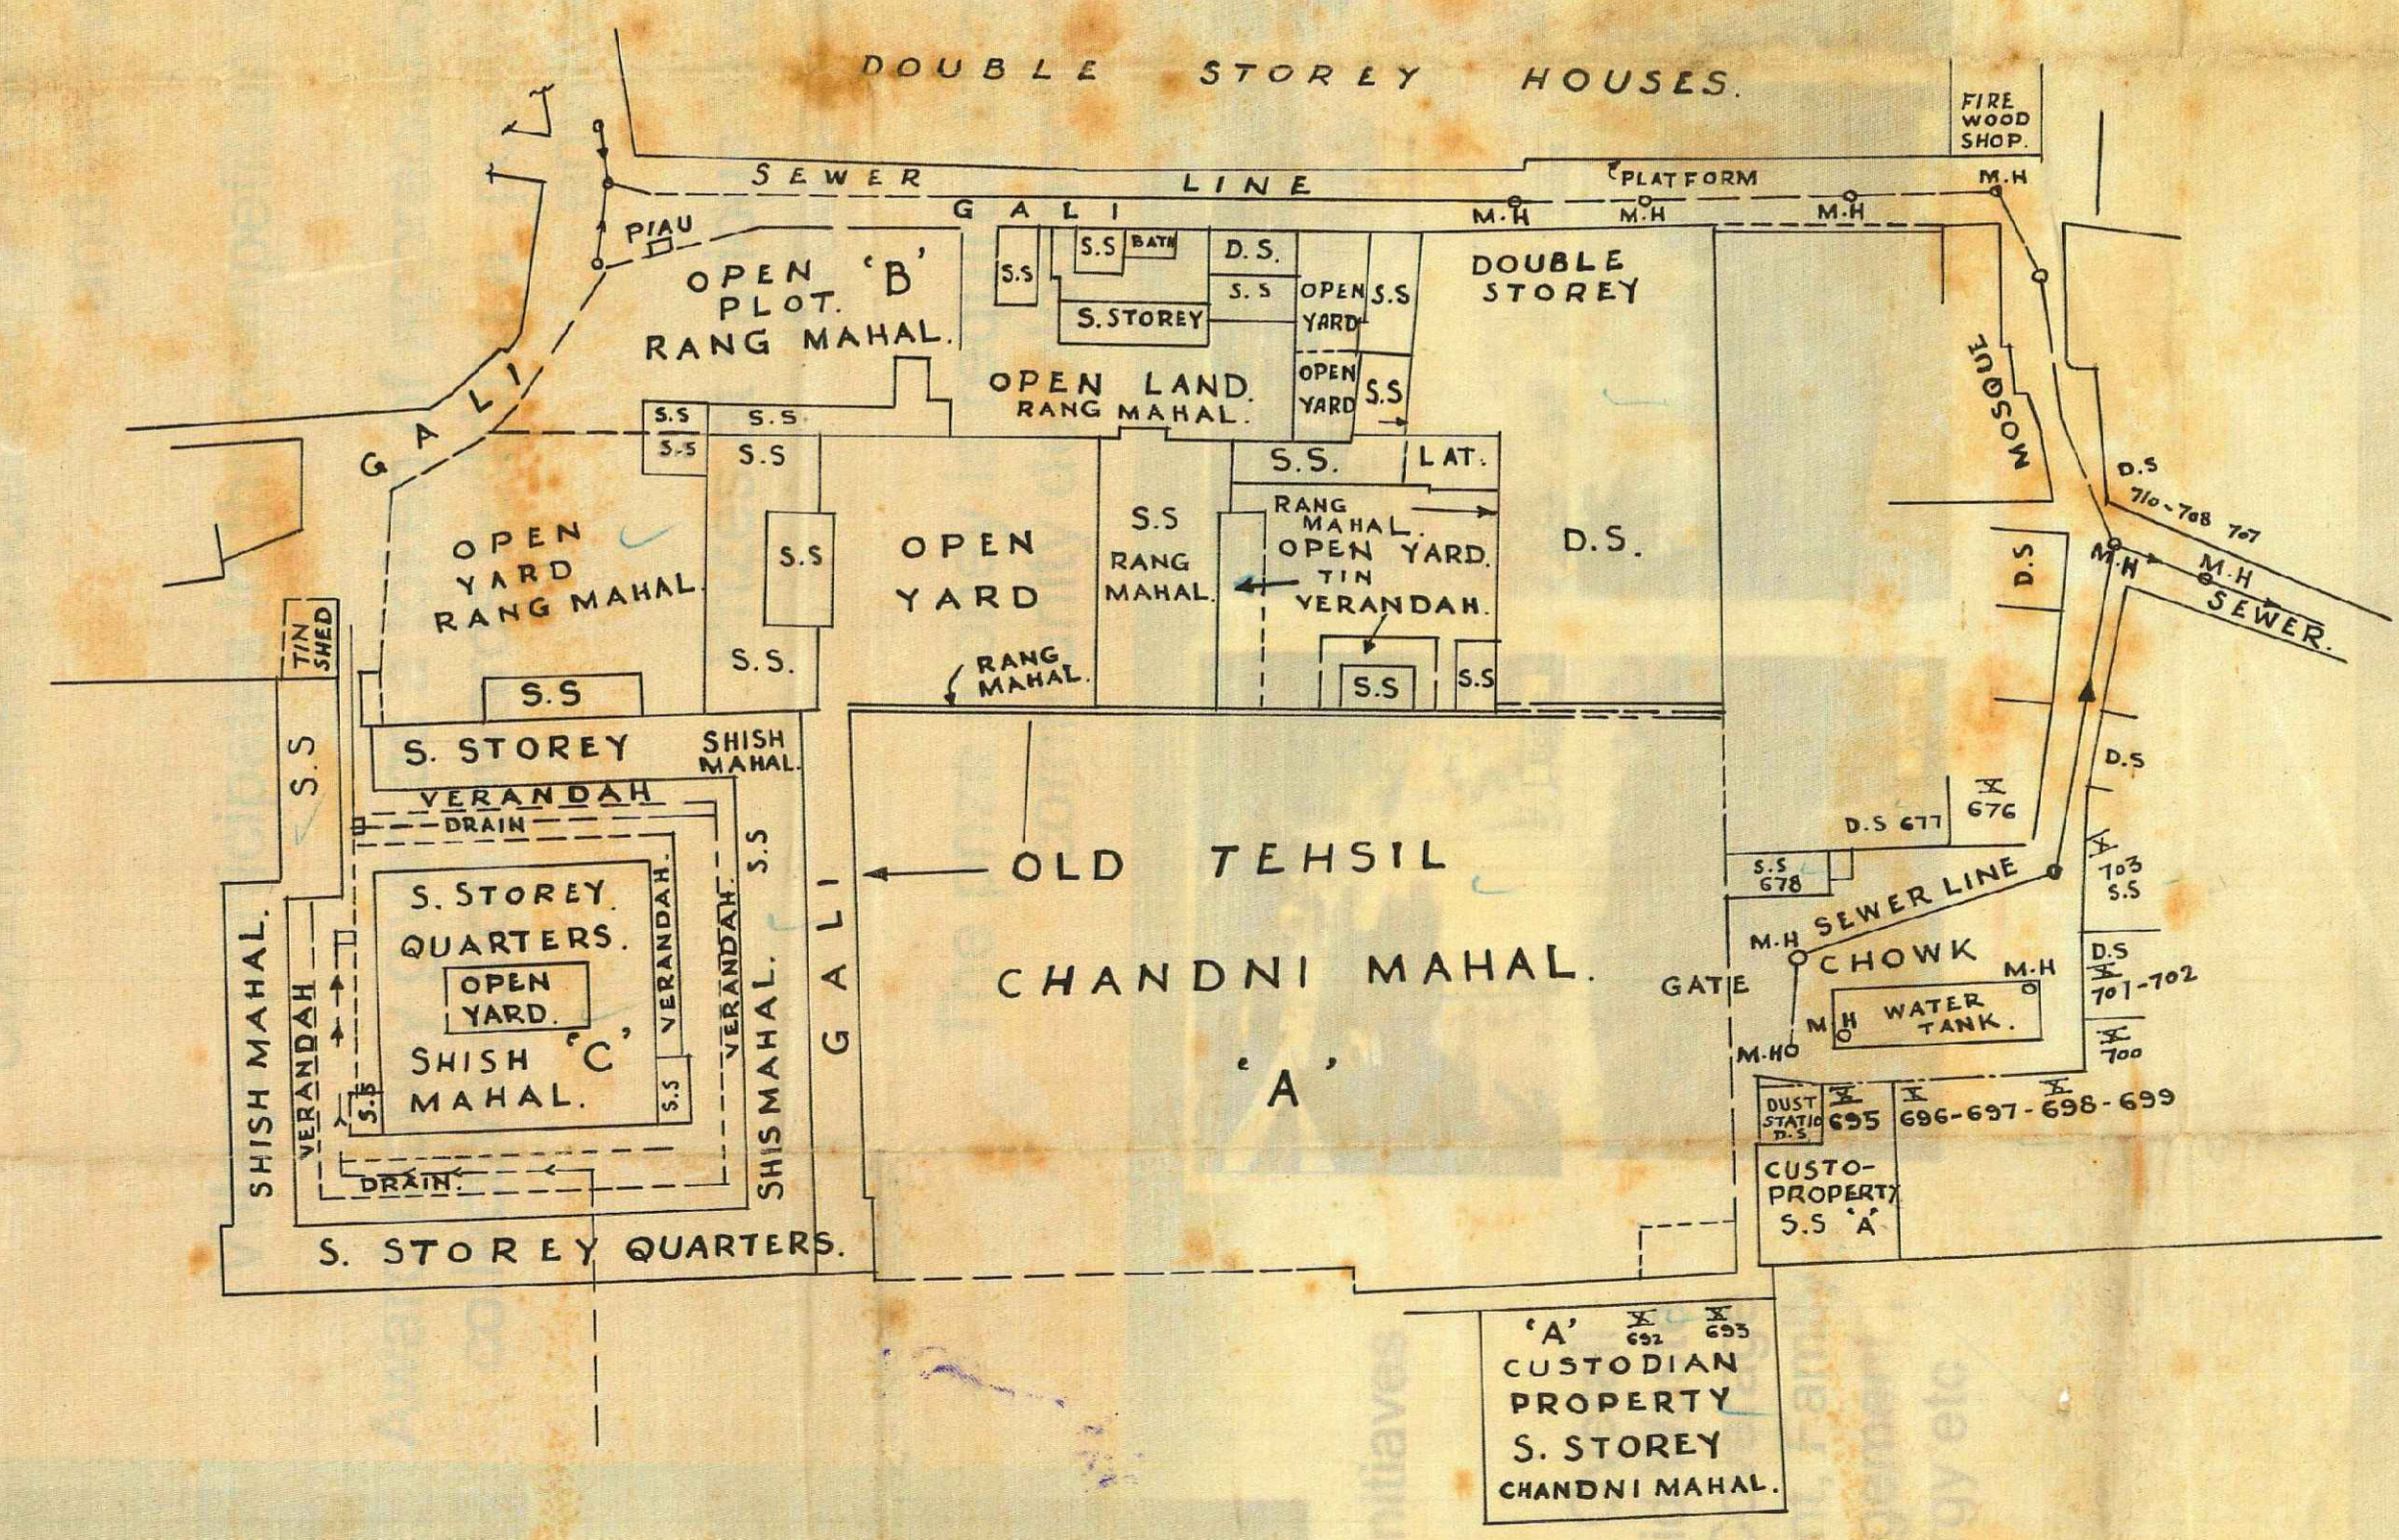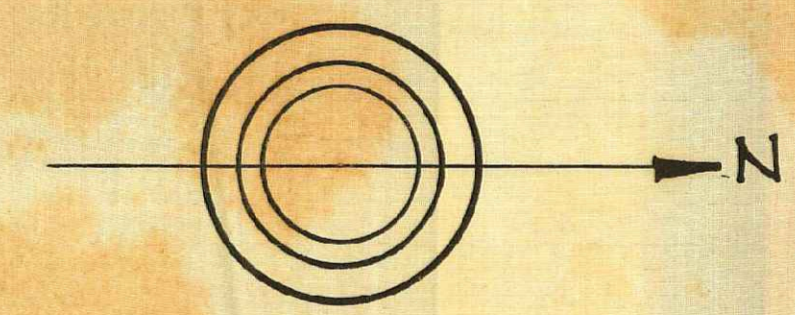

Sd. 25/7/57
SECTIONAL OFFICER
SUB-DIVISION NO: 1
SPECIAL DIVISION No 1

Sd. 25/7/57
ASSISTANT ENGINEER
SUB-DIVISION No 1
SPECIAL-DIVISION No 1

Sd. 25/7/57
EXECUTIVE ENGINEER,
SPECIAL DIVISION No 1
NEW DELHI.

[Signature]
21/7/57
ASSIST. ARCHITECT,
DELHI IMPROVEMENT TRUST.

[Signature]
A.R.I.B.A., F.I.I.A
ARCHITECT
DELHI IMPROVEMENT TRUST.

S.P. No 13A
26-7-57.

Sd. TAKARDAS.
SURVEYED BY: