

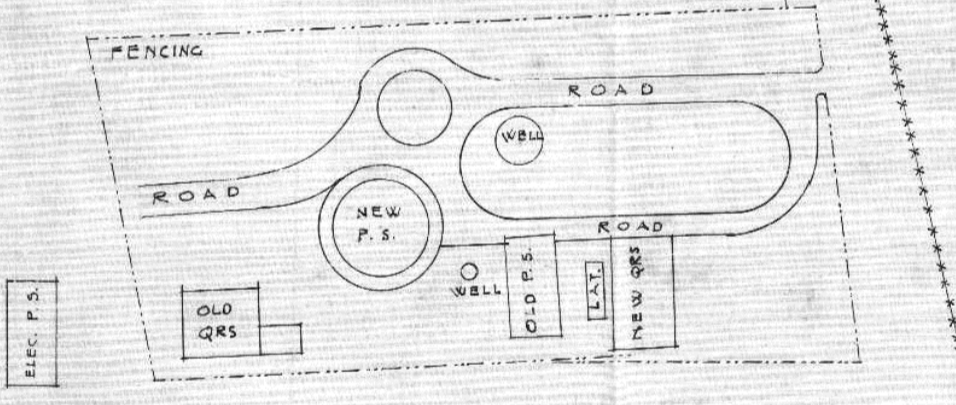
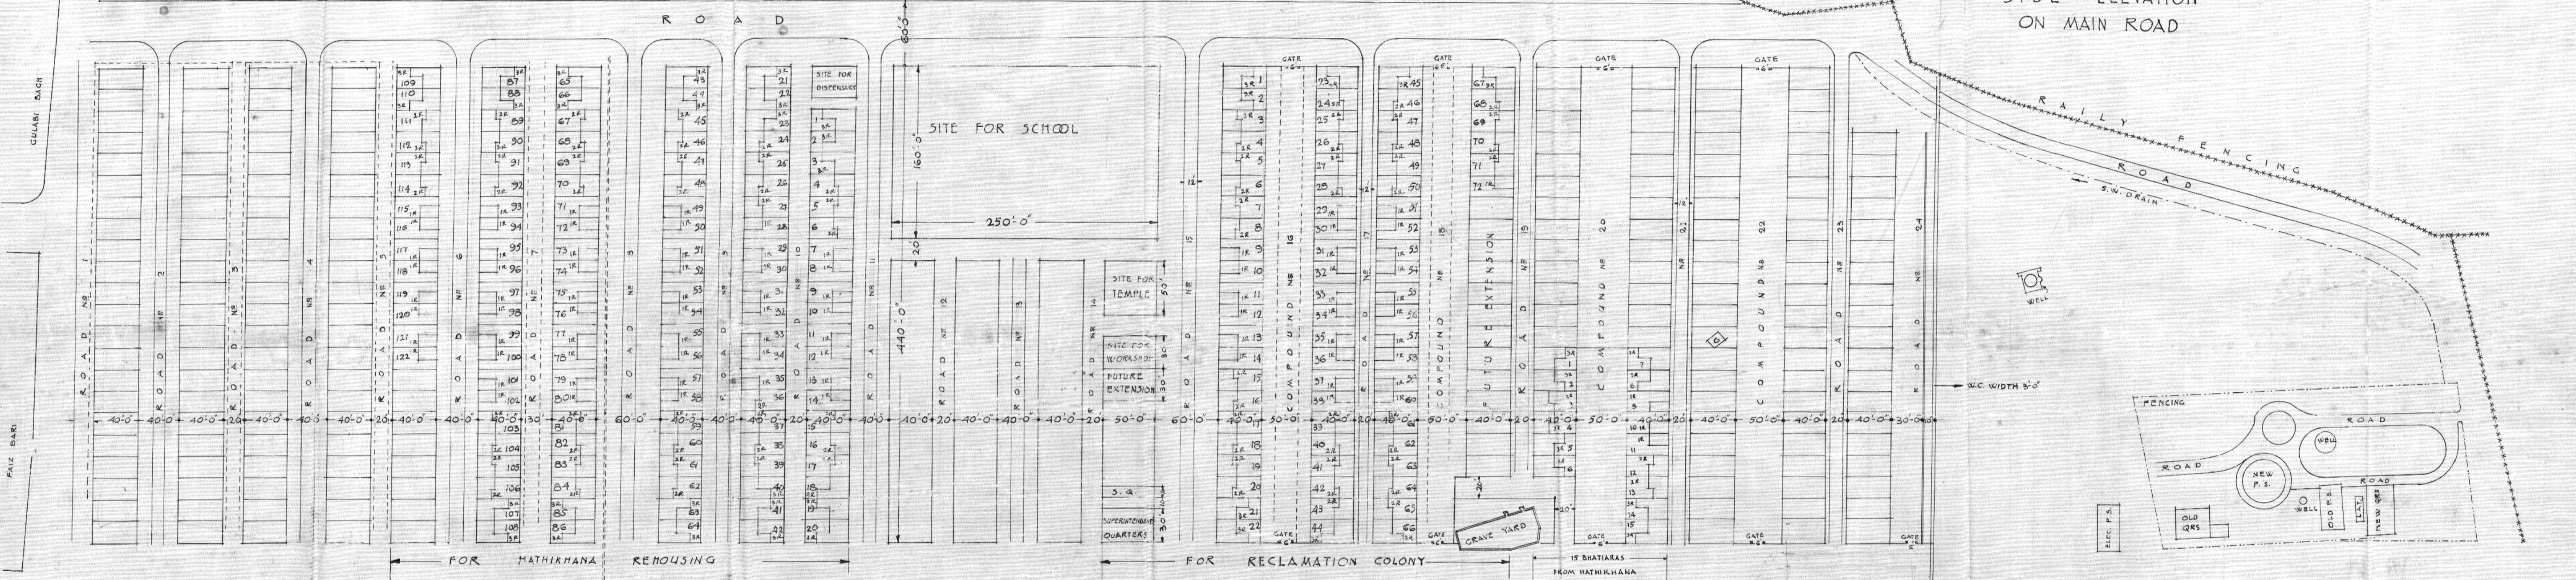


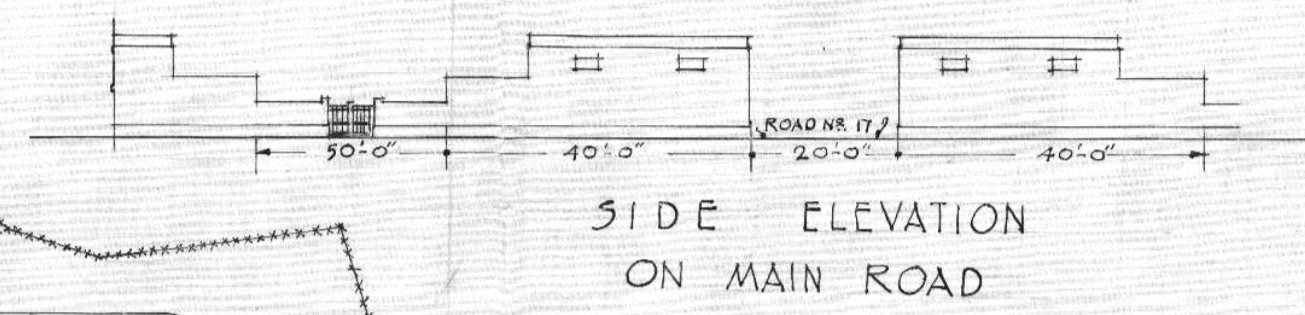

DELHI IMPROVEMENT TRUST
 LAY OUT PLAN OF RECLAMATION COLONY
 SITUATED NEAR ANDHA-MUGHAL
 SCALES 30 FEET TO AN INCH FOR LAY-OUT & 16 FEET TO AN INCH FOR ELEVATIONS

I.T.A. 587
 606

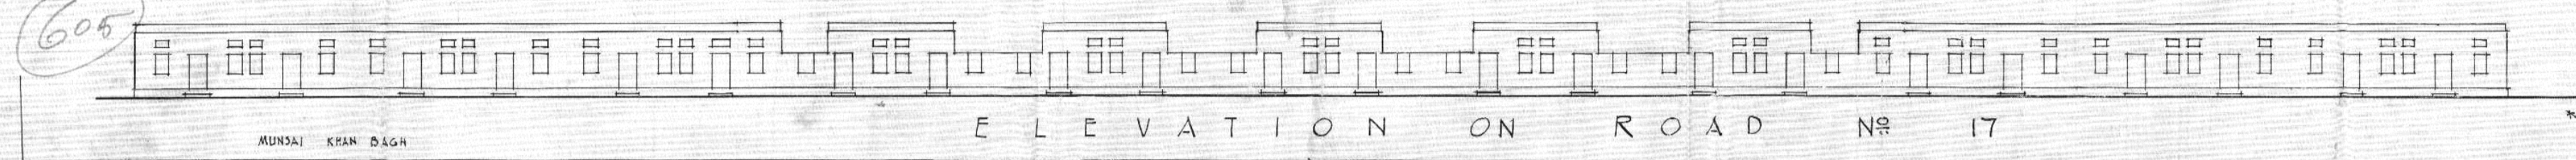

ANDHA MUGHAL BRIDGE

A.R.I.D.A.
 ARCHITECTURAL ASSISTANT
 DELHI IMPROVEMENT TRUST
 I.T.A. 587