


D . D . A .

AREA PLANNING - I

NOTES:-

- LAYOUT PLAN HAS BEEN PREPARED ON THE BASIS OF TSS SUPPLIED BY E (SPD-4).
- AE (IL) LANDS SHALL CHECK THE PLOTTING DIMENSIONS AND AREA OF THE SITE.
- ONLY WRITTEN DIMENSIONS TO BE FOLLOWED.
- FIRE/ EXPLOSIVE NORMS AND VERTICAL/ HORIZONTAL SAFETY DISTANCES BE MAINTAINED AS PER PREVAILING STANDARDS.
- NO TREES SHALL BE CUT WITHOUT PRIOR PERMISSION OF THE COMPETENT AUTHORITY.
- STATUS/OWNERSHIP OF THE LAND SHALL BE VERIFIED BY LAND MANAGEMENT BRANCH BEFORE ALLOTMENT.
- FEASIBILITY OF THE SITE BE CHECKED BY THE CONCERNED ENGINEERING DEPARTMENT BEFORE ALLOTMENT.

Location as per ZDP OF ZONE-F

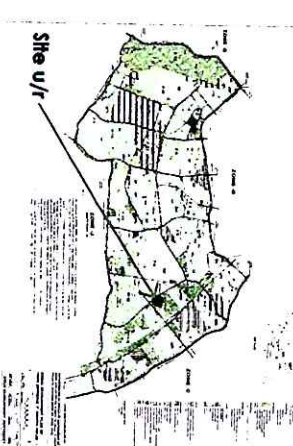

Location as per TOP titled 'Okhla Industrial Phase-II (Revised)'




FILE NO.: F.3 (13) 2020 - MP

E-Office FILE NO.: F/0005/2021/AD(PLG-ZONE F(PT.))AP-1


DRG. TITLE :

PART MODIFICATION IN LAYOUT PLAN FOR CHANGE OF USE PREMISE FROM 'GREEN/OPEN SPACE' TO IN-SITU REHABILITATION / REDEVELOPMENT OF JJ CLUSTER ON THE LAND MEASURING 3,396.59 SQM. SITUATED AT OKHLA OVERHEAD TANK, OKHLA IND. AREA, PH.-II, FALLING IN PLANNING ZONE-F

SCALE:

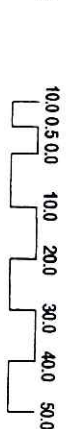

| | | | |
|-----------|-----------|------------|----------|
| DATE | DRG. NO. | PLG. ASST. | AD(PLG.) |
| | | | |
| DDP(PLG.) | DIR(PLG.) | | |

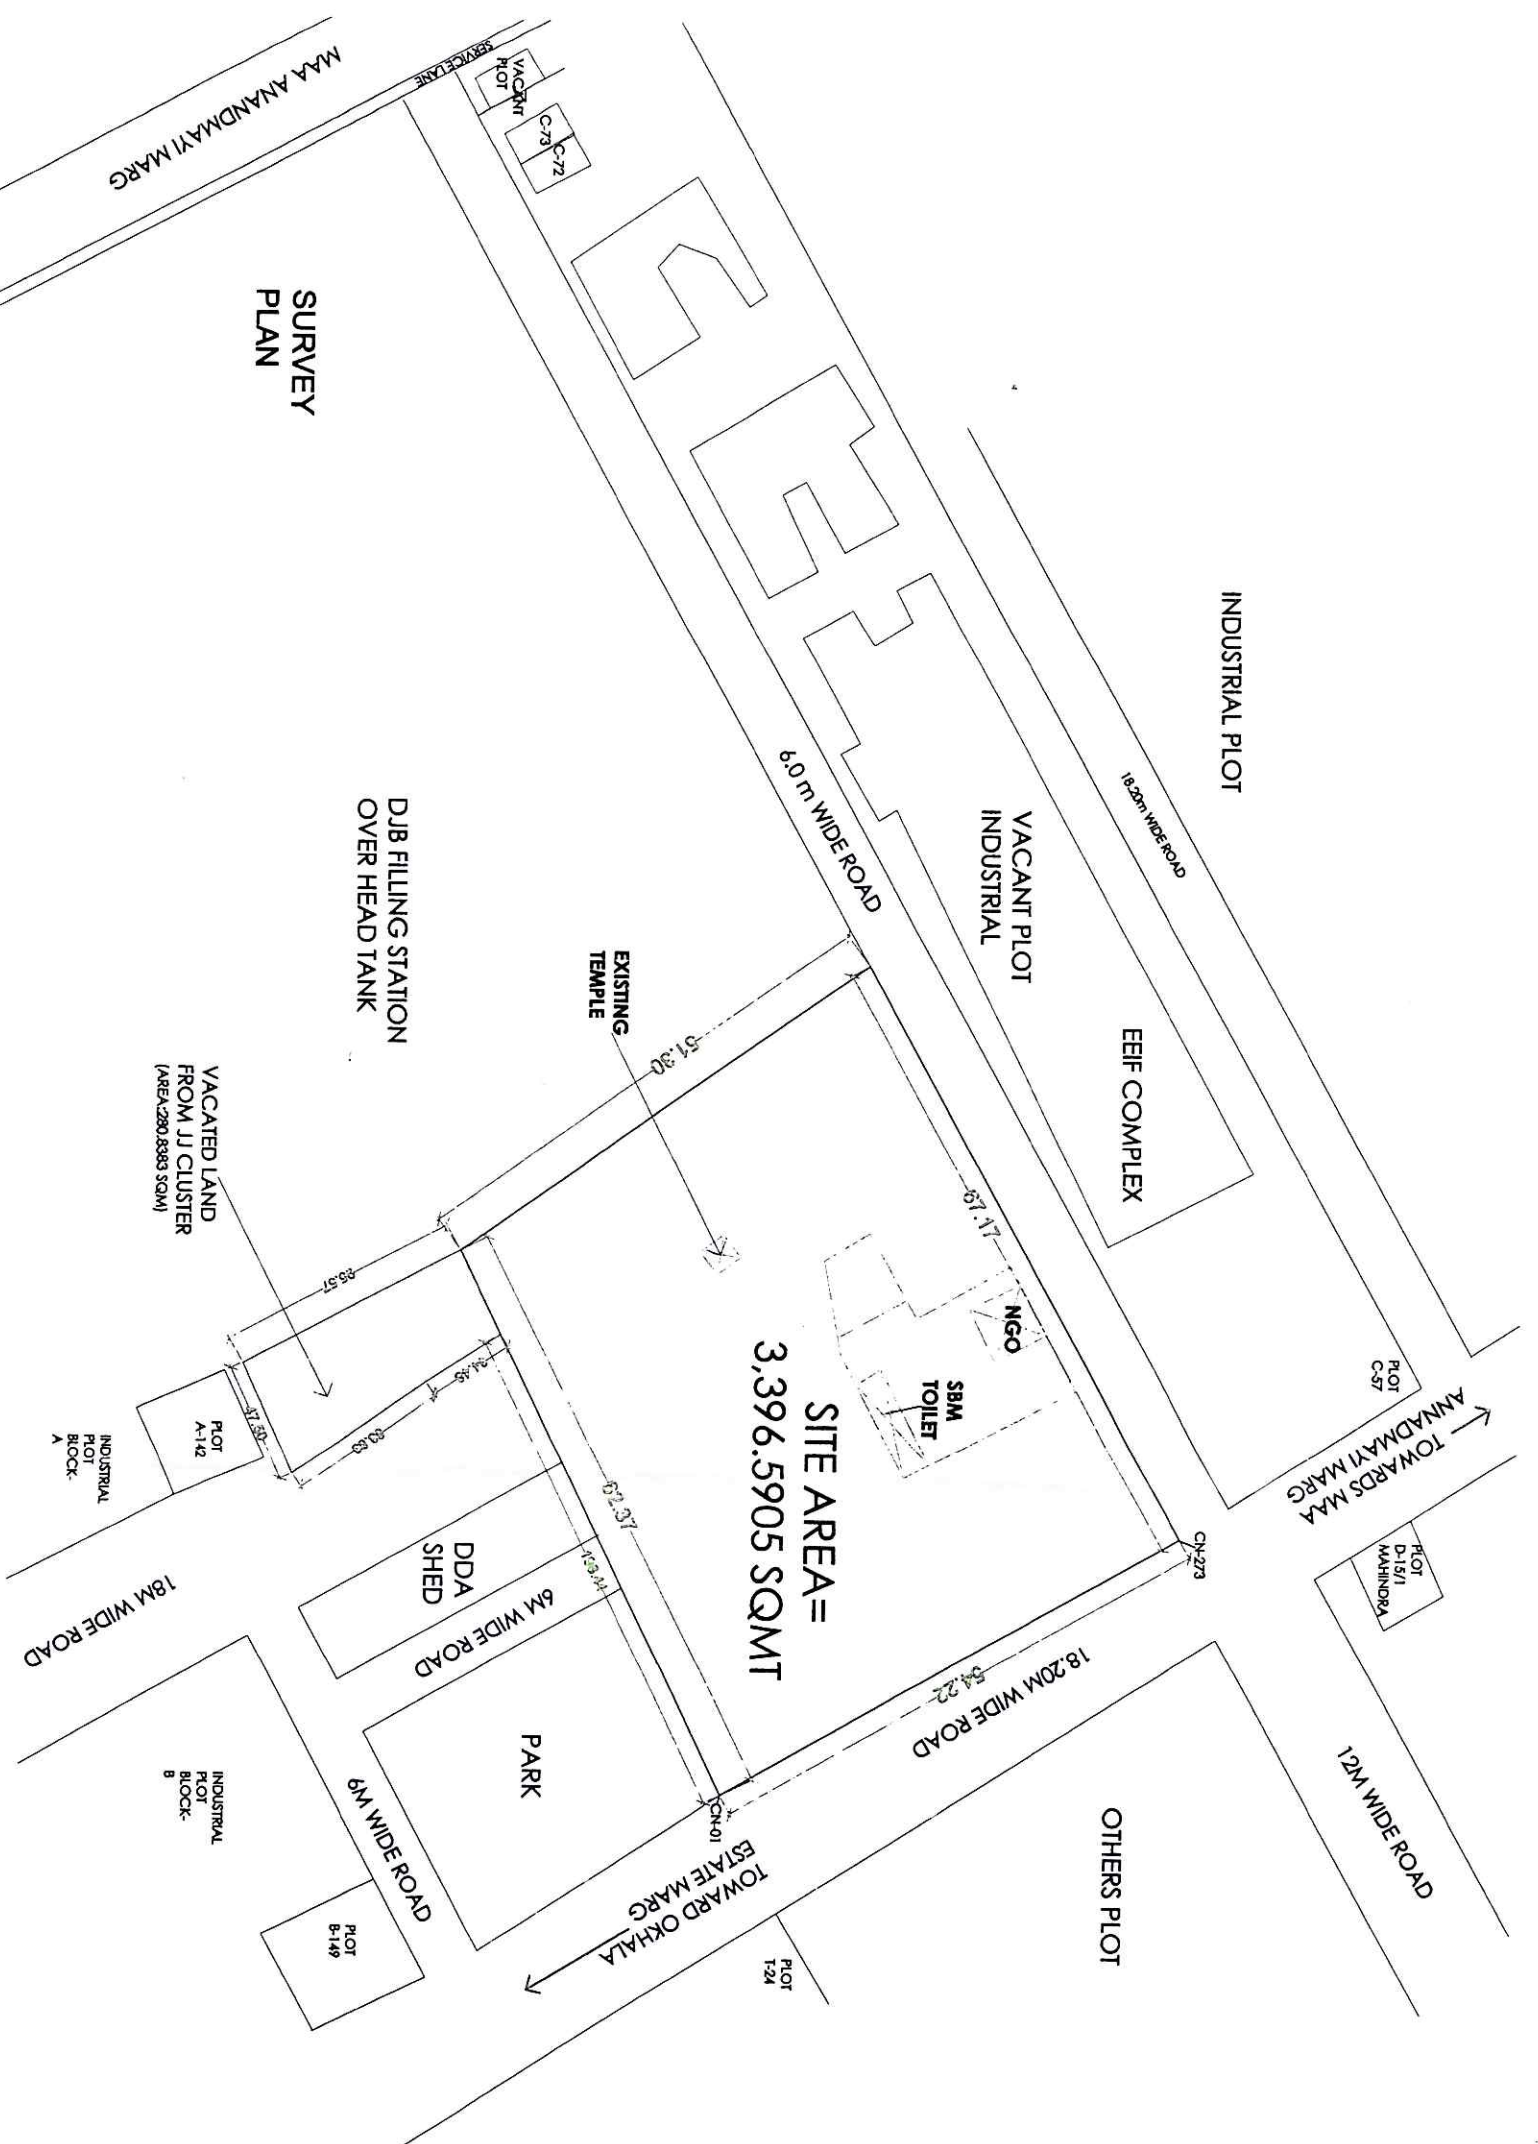

DEHRI DEVELOPMENT AUTHORITY
CO-ORDINATION UNIT
RECEIVED
 This project was considered in the meeting held on 18.01.2021 vide item no. 06.2021
 18.01.2021
 Dg. Director (Arch.)/Co-ordination

DEHRI DEVELOPMENT AUTHORITY
CERTIFIED
 Approved in ... 22.01.2021
 Committee Meeting Dt. 18.01.2021
 vide Item no. 06.2021
 Name: K. K. ...
 Designation: Ac. ...

SCREENING COMMITTEE APPROVAL:-
 The proposal regarding 'Part modification in the layout plan for change of use premise from 'Green/Open space' to In-situ rehabilitation / redevelopment of JJ Cluster on the land measuring 3,396.59 sqm. situated at Okhla overhead tank, Okhla Ind. Area, Phase-II, falling in Planning Zone -F' was discussed in the 390th Screening Committee Meeting held online on 18.01.2021 vide Item No. 06.2021, the decision of the Screening Committee is as under:

The proposal was presented by AC(Plg.)-III. After detailed deliberations the proposal was APPROVED.

AD (PLG.) *Amur*
 DIR. (PLG.) *3 Jan 2021*
 AC (PLG.)-III *Amur*