


# D.D.A.

## AREA PLANNING - I, ZONE-F

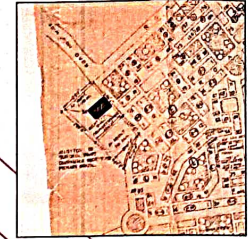


Key Plan  
(Revised Layout Plan of Malviya Nagar)  
prepared/traced by MCD

**Note-**

1. IL Branch vide note dated 25.08.2021 in E-file No. LD / IL / 0001 / 2021 / REL / 7A - INSTITUTIONAL LAND-I requested Planning Deptt. to prepare Layout for utilization of DDA vacant land admeasuring 393.75 sq.m. and adjoining land measuring 989 sq.yds. (826.93 sq.m.).
2. Utilization Plan has been prepared on the basis of Satellite image.
3. All dimensions (in mtr) are based on Schematic dwg. provided by IL Deptt.
4. Only written dimensions to be followed.
5. Ownership status of the land to be verified by Land Management / S&S-II branch.
6. Feasibility of the Site to be checked by Engineering Deptt. before allotment.
7. No trees shall be cut without prior permission of competent authority.
8. As per rough sketch received from IL Branch, the ROW of road on northwest side of site proposed for 'Religious facility' measuring 393.75sqm. is 9.0m.

*Handwritten signature:* 22/09/2021  
**Dr. K. Srirangan**  
 Additional Commissioner (P)  
 Vikas Anir. Div.

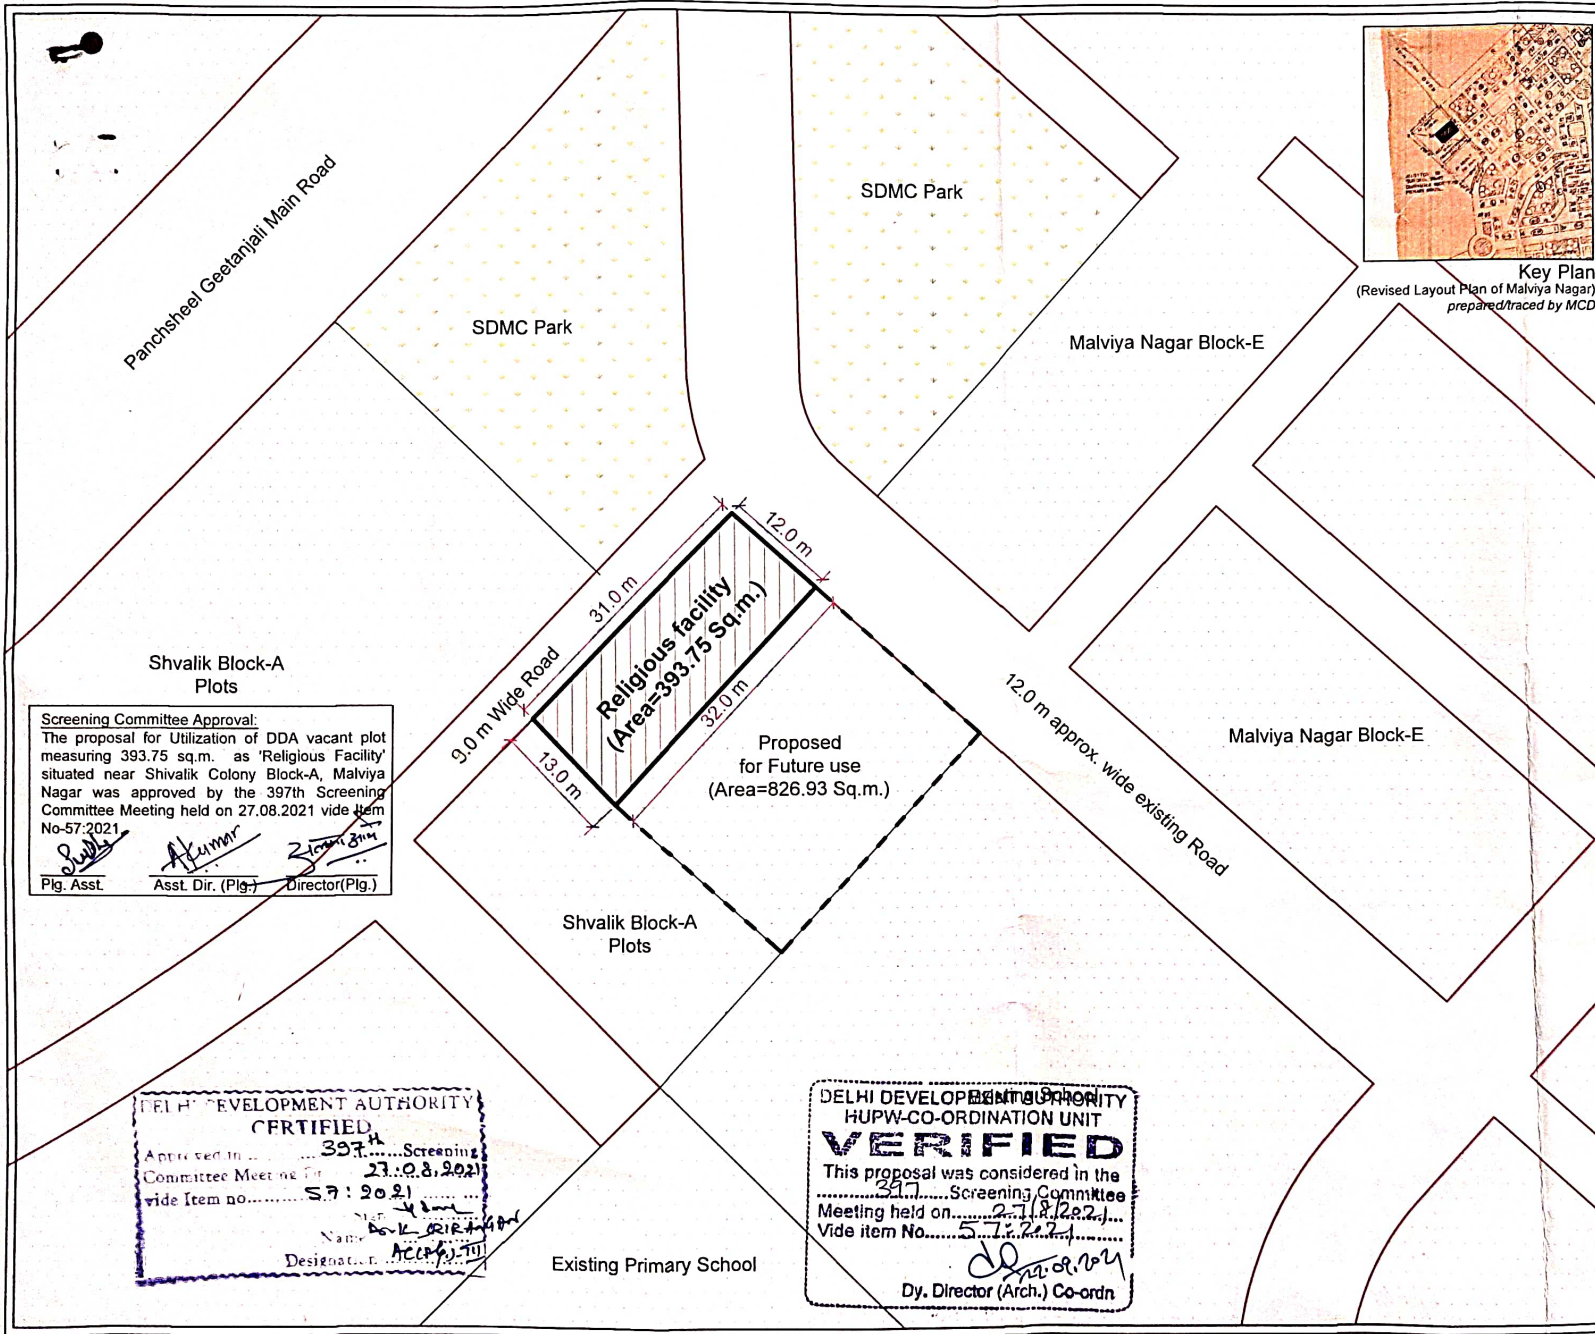

**Screening Committee Approval:**  
 The proposal for Utilization of DDA vacant plot measuring 393.75 sq.m. as 'Religious Facility' situated near Shivalik Colony Block-A, Malviya Nagar was approved by the 397th Screening Committee Meeting held on 27.08.2021 vide Item No-57/2021

*Signatures:* [Signature] [Signature] [Signature]  
 Ptg. Asst. Asst. Dir. (Ptg.) Director (Ptg.)

DELHI DEVELOPMENT AUTHORITY  
**CERTIFIED**  
 Approved in ..... 397th ..... Screening  
 Committee Meeting on ..... 27.08.2021  
 vide Item no. .... 57/2021  
 Name: *Dr. K. Srirangan*  
 Designation: *Additional Commissioner (P)*

DELHI DEVELOPMENT AUTHORITY  
 HUPW-CO-ORDINATION UNIT  
**VERIFIED**  
 This proposal was considered in the  
 397th Screening Committee  
 Meeting held on ..... 27.08.2021  
 Vide item No. .... 57/2021  
*Signature*  
 Dy. Director (Arch.) Co-ordn

FILE NO.: PLG/MP/0044/2020/F-3  
 F.01(27)2005-MP

DRG. TITLE:  
**Utilization of DDA vacant plot measuring 393.75 sq.m. as 'Religious Facility' situated near Shivalik Colony Block-A, Malviya Nagar**

Scale: 5 0 5 10 15 20

Date:	Drg. No.	NORTH
22.09.21		
<i>Signature</i> Ptg. Asst.	<i>Signature</i> AD (Ptg.)	<i>Signature</i> Director (Ptg.)