

KEY PLAN



दिल्ली विकास प्राधिकरण
DELHI DEVELOPMENT AUTHORITY
रोहिणी योजना कार्यालय
ROHINI PROJECT PLANNING OFFICE

AREA STATEMENT

TOTAL AREA OF PLOT = 298.80 SQ.M.

DETAIL OF PLOT :

PLOT NO.	USE	AREA (IN SQ.M.)
1.	OFFICE OF LOCAL BODY	298.80

NOTES:

1. THIS DRAWING IS PREPARED BASED ON P.T. SURVEY SUPPLIED BY D.D. (SURVEY), ROHINI ON 09.12.2014.
2. DEVELOPMENT CONTROL NORMS: SINCE THERE IS NO SPECIFIC NORMS PROPOSED IN MPD-2021 FOR SITE OFFICE OF LOCAL BODY. HENCE THE APPLICABLE NORMS FOR THE SITE SHALL BE OF PUBLIC & SEMIPUBLIC FACILITY AS STATED IN PARA 13.11 OF MPD-2021.
3. ALL DIMENSIONS ARE IN METRES.
4. ONLY WRITTEN DIMENSIONS ARE TO BE FOLLOWED.
5. THE SCHEME WAS APPROVED IN THE 328TH SCREENING COMMITTEE MEETING HELD ON 24.02.2015 VIDE ITEM NO. 12:2015.

The Proposal has been approved by the 328th Screening Committee held on 24.02.15 vide item No. 12:2015 in File No. PP/R/1003-9,13,14/2001

DELHI DEVELOPMENT AUTHORITY
CERTIFIED
Approved in 328th Screening Committee Meeting Dt. 24.02.15 vide Item No. 12:2015
Sign: [Signature]
Name: N.R. Arvind
Designation: Director (Plg.) R


KR 24/15 (KAWAJBET) Plg. Asstt.
[Signature] 24/15 (ANITA DEWAN) Asstt. Dir. (Plg.) R
[Signature] 24/15 (A.K. Malhotra) Dy. Dir. (Plg.) R



328th Screening Committee Meeting on 24.2.15 vide item no. 12:2015
[Signature]
Director (Arch.) Coord

(FILE No: PP/R/1003-9,13,14/2001)
PART LAYOUT PLAN OF MODIFICATION IN LAYOUT PLAN OF SECTOR-9,13 & 14 REGARDING VACANT OCF PKT. IN CS/OCF-5, SECTOR-9, ROHINI, PH.-I & II

SCALE: 1:200	DATE: APRIL, 2015
योजना सहायक (PLG. ASSTT.): <u>[Signature]</u>	सहायक निदेशक (संयोजक) ASSTT. DIR. (PLG.) (ON CONTRACT): <u>[Signature]</u>
उप निदेशक (संयोजक) DY. DIR. (PLG.): <u>[Signature]</u>	निदेशक (संयोजक) DIRECTOR (PLG.): <u>[Signature]</u>

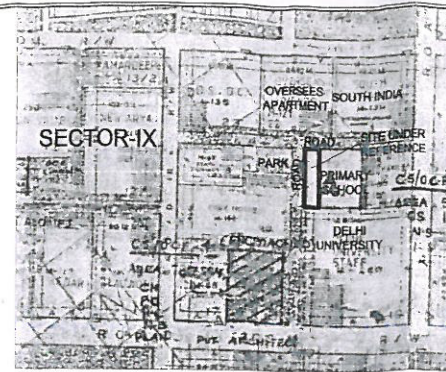


KEY PLAN

AREA STATEMENT

TOTAL AREA OF PLOT = 1416.49 SQ.M.

DETAIL OF PLOT :

PLOT NO.	USE	AREA (IN SQ.M.)
1.	DISPENSARY	1416.49

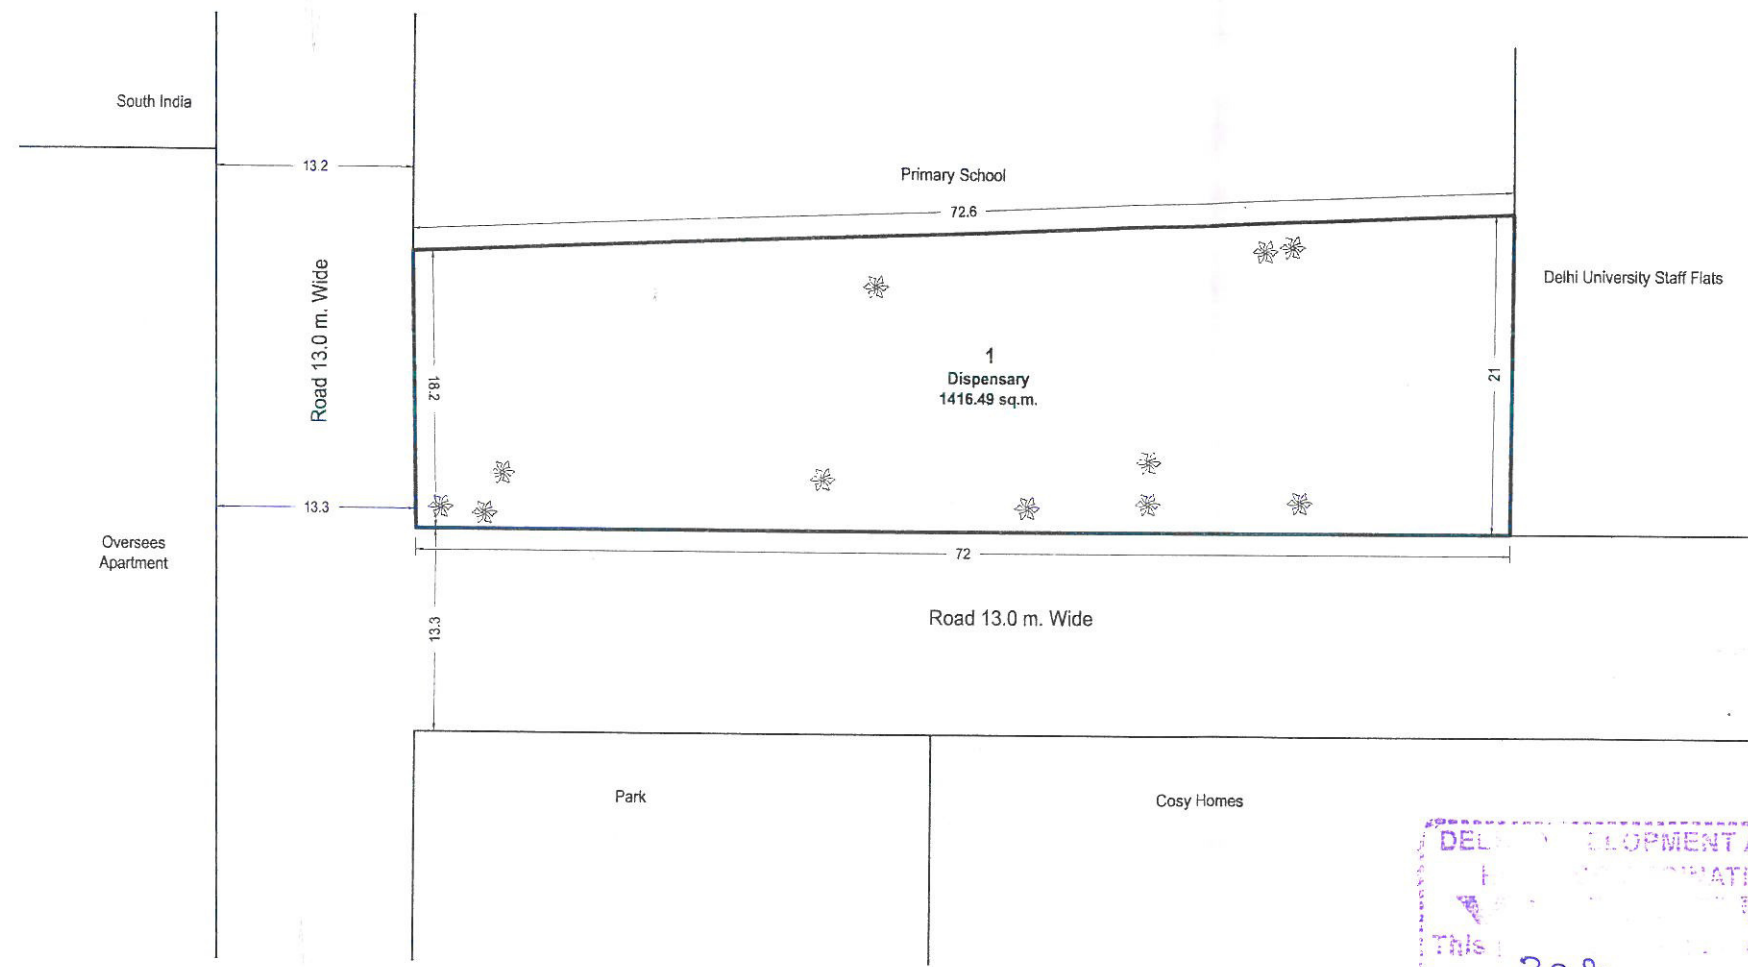

- NOTES:
- THIS DRAWING IS PREPARED BASED ON P.T. SURVEY SUPPLIED BY D.D. (SURVEY), ROHINI ON 18.12.2014.
 - THE TREES SHOWN ARE TO BE CONSIDERED / MAINTAINED /RETAINED BY THE INDIVIDUAL PLOT OWNERS WHILE DESIGNING OF SCHEMES OF PLOT. IF NOT POSSIBLE CUTTING PERMISSION WILL BE SUBJECTED TO COMPETENT AUTHORITY.
 - DEVELOPMENT CONTROL NORMS AS PER MPD-2021.
 - ALL DIMENSIONS ARE IN METRES.
 - ONLY WRITTEN DIMENSIONS ARE TO BE FOLLOWED.
 - THE SCHEME WAS APPROVED IN THE 328TH SCREENING COMMITTEE MEETING HELD ON 24.02.2015 VIDE ITEM NO. 12:2015 WITH THE OBSERVATION THAT:
(i) TOTAL SITE AREA OF 1416.49 SQ.M. SHALL BE ALLOTTED TO DISPENSARY

**DELHI DEVELOPMENT AUTHORITY
CERTIFIED**

Approved in 328th Screening Committee Meeting held on 24.02.15 vide Item No. 12:2015. All observations (nos. 1 come) applicable to drawings are incorporated.

Sign: *[Signature]*
Name: N. R. Arvind
Designation: Director (Plg.) R

The Proposal has been approved by the 328th Screening Committee held on 24.02.15 vide item No. 12:2015 in File No. PP/R/1003-9.13.14/2001 with the following Observations:

(1) Total site area of 1416.49 sq.m. shall be allotted to Dispensary.

DELHI DEVELOPMENT AUTHORITY
PLANNING UNIT
CERTIFIED
This drawing was prepared in the 328th Screening Committee Meeting held on 24.2.15 vide item 12:2015.
[Signature]
Director (Arch.) Coord

[Signatures]
(KAWALJEET) P.G. ASST.
(ANITA DEWAN) A.D. (PLG.) R
(A.K. Malhotra) Dy. Dir. (Plg.) R

(FILE No: PP/R/1003-9.13.14/2001)

PART LAYOUT PLAN OF MODIFICATION IN LAYOUT PLAN OF SECTOR-9,13 & 14 REGARDING VACANT POCKET ADJACENT TO PRIMARY SCHOOL, SECTOR-9, ROHINI, PH.-I & II

SCALE	1:500
DATE	APRIL, 2015
योजना सहायक PLG. ASST.	सहायक निदेशक ASST. DIR. (PLG.) (ON CONTRACT)
योजना सहायक (योजना) ASST. DIR. (PLG.)	
योजना सहायक (योजना) DY. DIR. (PLG.)	
निदेशक (योजना) DIRECTOR (PLG.)	

रोहिणी
ROHINI
योजना कार्यालय नई दिल्ली 110085
PLANNING OFFICE, NEW DELHI 110085

शेड नं. :
DRG. NO
2/PS/IX