


43/c

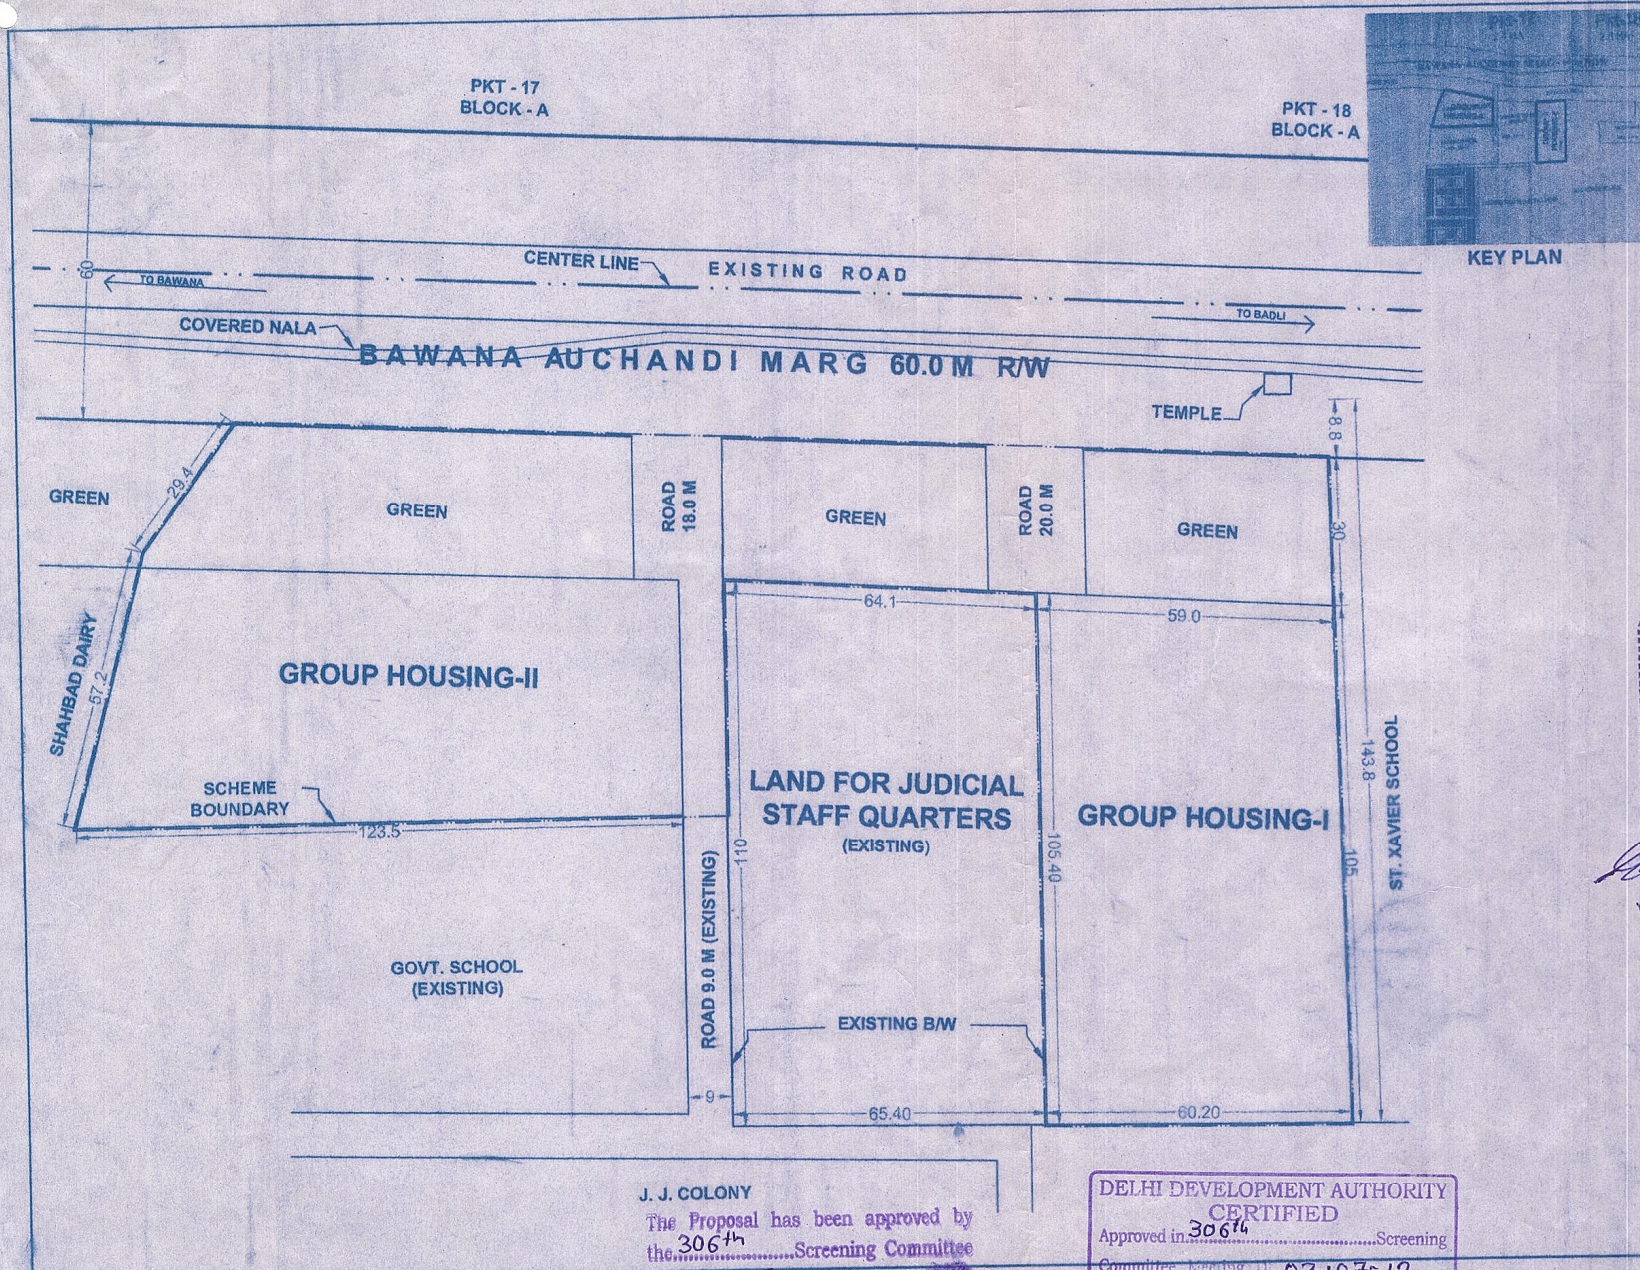

DELHI DEVELOPMENT AUTHORITY
ROHINI PROJECT PLANNING

TOTAL AREA OF SCHEME	19540.0 SQM.
AREA BREAKUP	
1. GROUP HOUSING-I	6270.0 SQM.
2. GROUP HOUSING-II	5985.0 SQM.
3. GREEN	5720.0 SQM.
4. CIRCULATION	1565.0 SQM.

NOTE
 • THE DRAWING IS PREPARED ON THE BASIS OF SURVEY SUPPLIED BY AD (S) IN FILE NO. DIR (PLG)/R/4026/PT/2010.
 • ALL DIMENSIONS ARE IN METERS. ONLY WRITTEN DIMENSIONS ARE TO BE FOLLOWED.

• THE PROPOSAL HAS BEEN APPROVED BY THE 306th THE SCREENING COMMITTEE HELD ON 03.7.12 VIDE ITEM NO. 36:2012 IN FILE NO. DIR. (PLG.) R/- 4026/PT/2010.

DELHI DEVELOPMENT AUTHORITY
HUPW-CO-ORDINATION UNIT
VERIFIED
 This proposal was considered in the 306th Screening Committee Meeting held on 3.7.12 vide item no. 36:2012
 Dy. Director (Arch.) Coord

FILE No. DIR (PLG.) R/4026/PT/2010
UTILIZATION OF DDA VACANT LAND
 SITE NO. 4 AT SHAHBAD DAIRY NEAR ST. XAVIER SCHOOL, SECTOR-26, ROHINI

SCALE: 1:1000
 DATE: MARCH 2012
 PLG. ASSTT. / PLG. OFFICER
 T. DIR. (PLG.)
 DY. DIR. (PLG.)
 DIRECTOR (PLG.)

J. J. COLONY
 The Proposal has been approved by the 306th Screening Committee held on 3.7.12 vide item No. 36:2012 in File No. DIR. (PLG.) R/4026/PT/2010
 (RAJ PAL) PLG. ASSTT.
 Ass'tt. DIR.
 DY. DIR. (PLG.)

DELHI DEVELOPMENT AUTHORITY
CERTIFIED
 Approved in 306th Screening Committee Meeting held on 03.07.12 vide Item No. 36:2012
 Sign. V. S. Sakhle 30/08/12
 Name VINOOD SAKHLE
 Designation DIR. (PLG.) ROHINI