


LOCAL SHOPPING CENTRE, SECTOR-E, POCKET-2, VASANT KUNJ

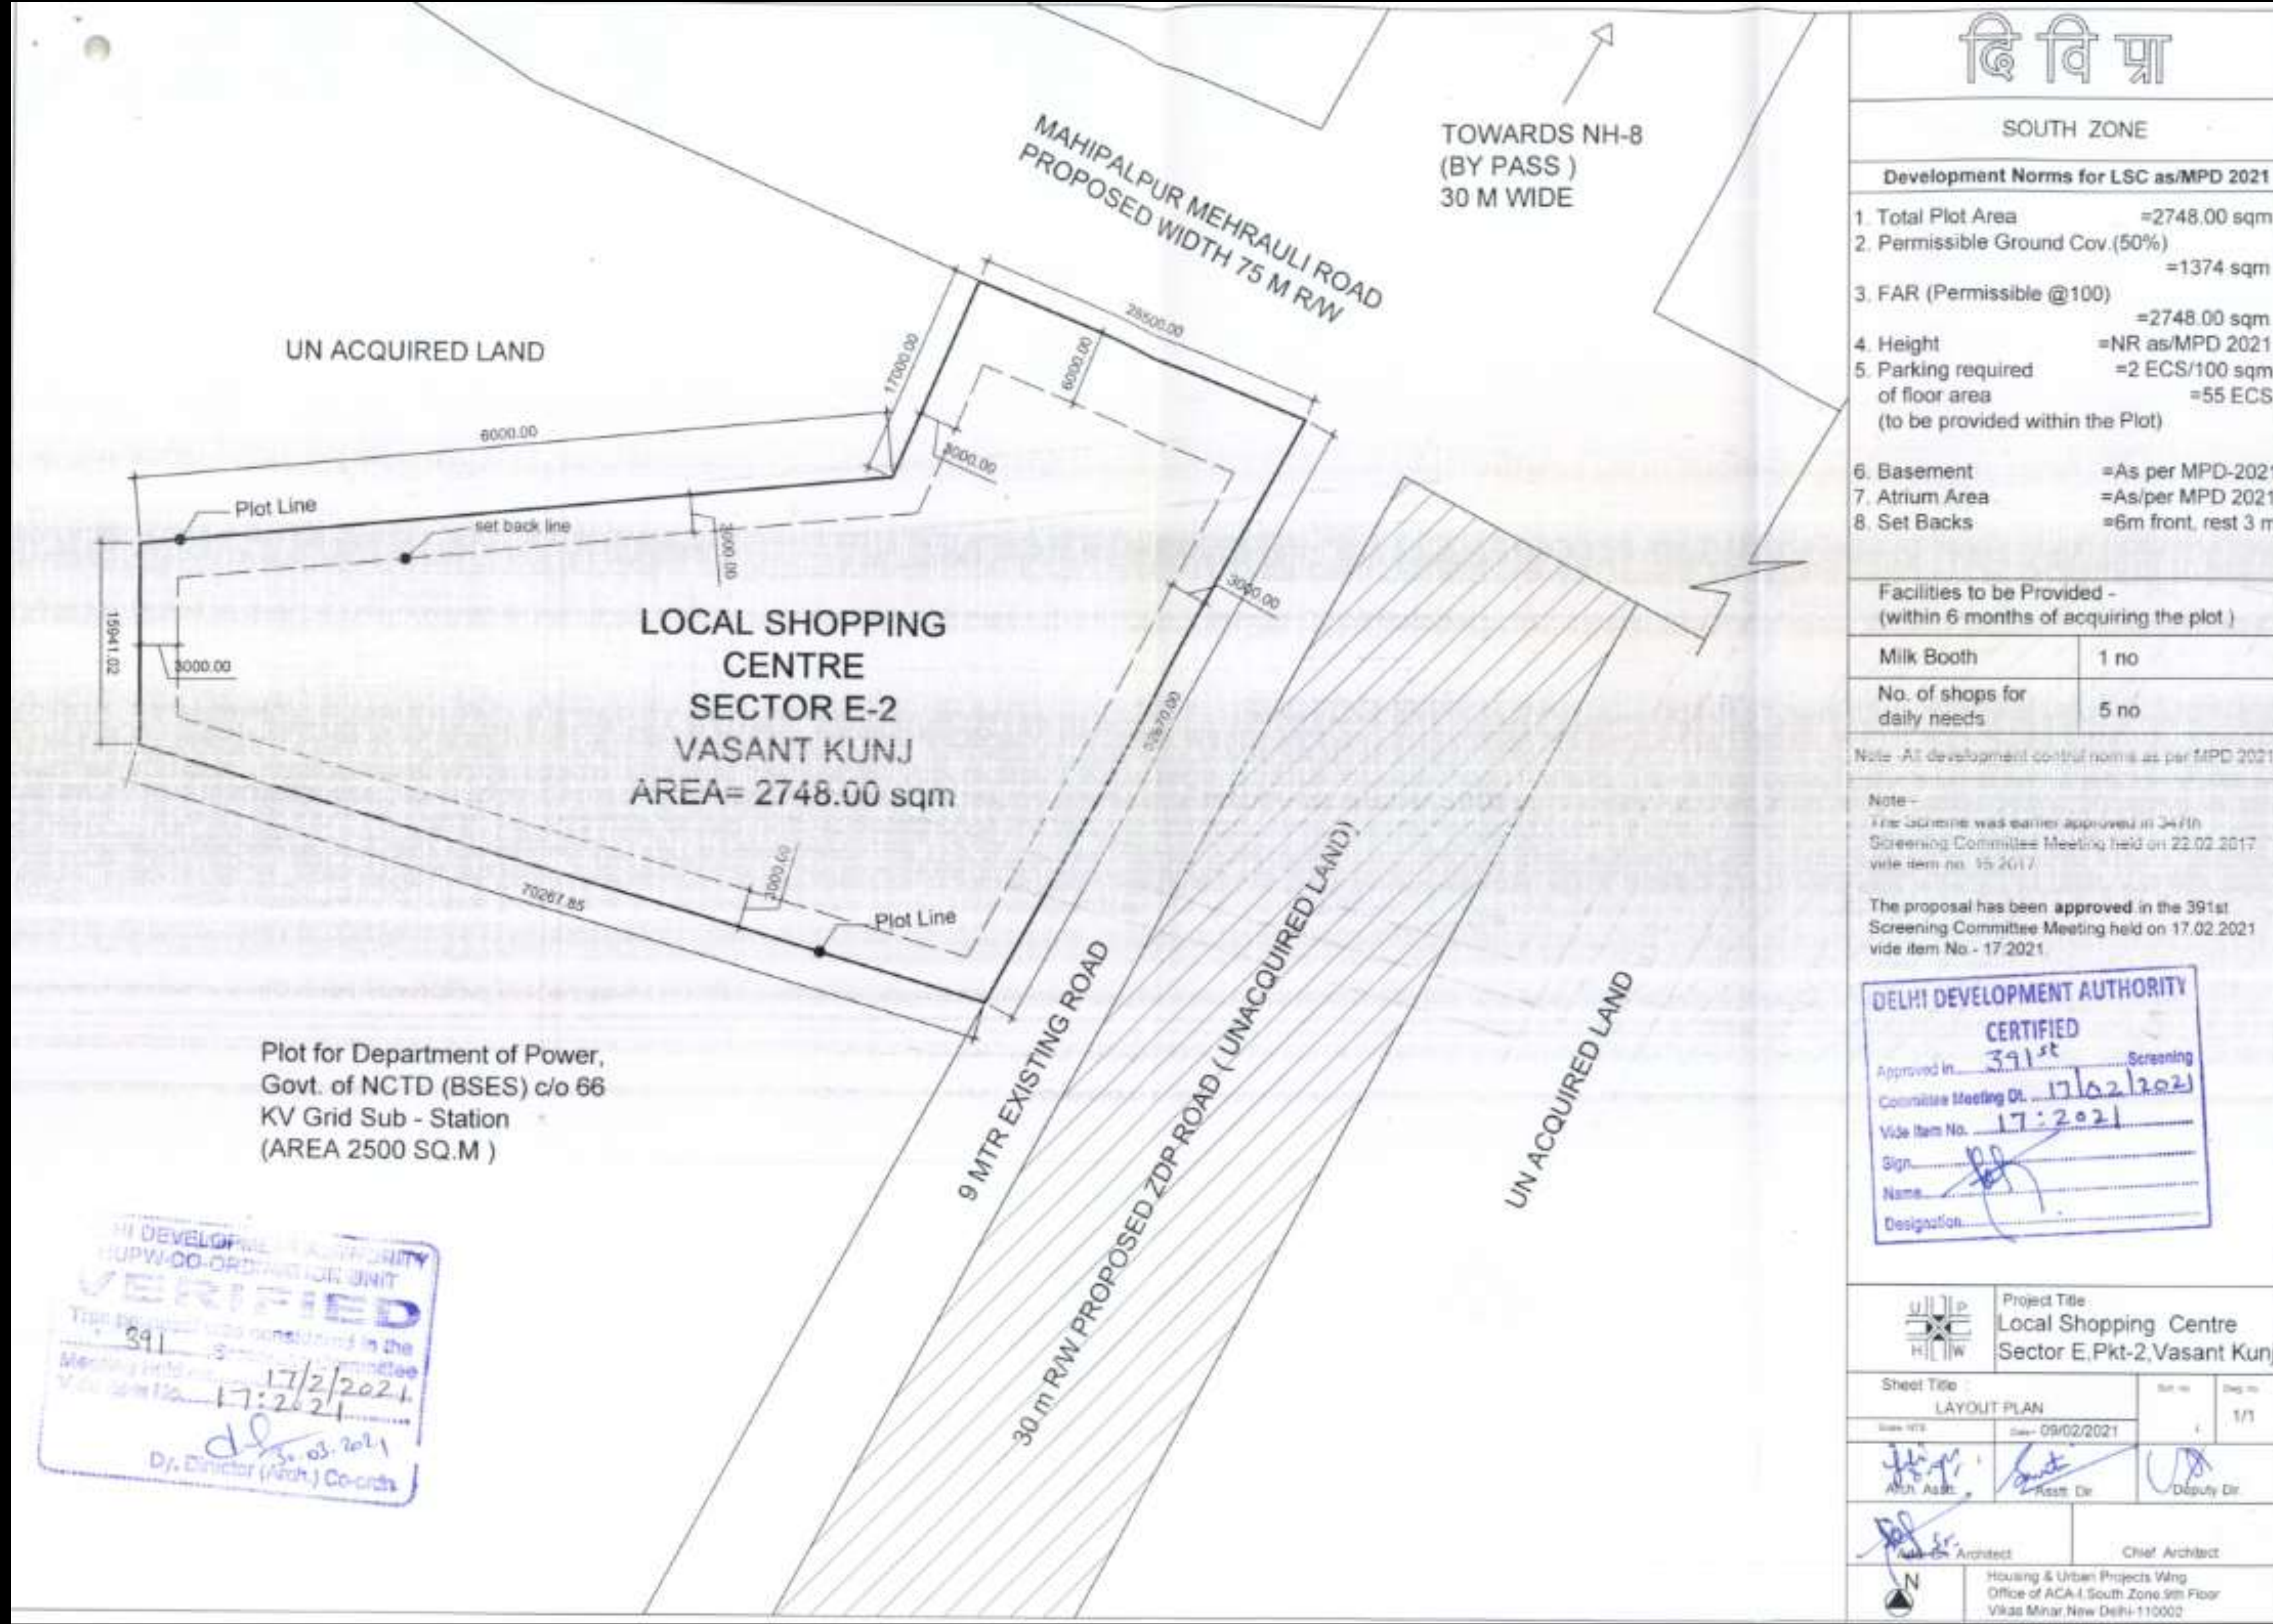

Plot for Department of Power,
Govt. of NCTD (BSES) c/o 66
KV Grid Sub - Station
(AREA 2500 SQ.M)

DELHI DEVELOPMENT AUTHORITY
HUPW-CO-ORDINATION UNIT
VERIFIED
This proposal was considered in the
Meeting held on 17/2/2021
Vide Item No. 17:2021
Dy. Director (Arch.) Co-ords

द्वि वि प्रा

SOUTH ZONE

Development Norms for LSC as/MPD 2021

- Total Plot Area =2748.00 sqm
- Permissible Ground Cov.(50%) =1374 sqm
- FAR (Permissible @100) =2748.00 sqm
- Height =NR as/MPD 2021
- Parking required =2 ECS/100 sqm of floor area =55 ECS (to be provided within the Plot)
- Basement =As per MPD-2021
- Atrium Area =As/per MPD 2021
- Set Backs =6m front, rest 3 m

Facilities to be Provided -
(within 6 months of acquiring the plot)

Milk Booth	1 no
No. of shops for daily needs	5 no

Note - All development control norms as per MPD 2021

Note -
The scheme was earlier approved in 347th Screening Committee Meeting held on 22.02.2017 vide item no. 15/2017

The proposal has been approved in the 391st Screening Committee Meeting held on 17.02.2021 vide item No. - 17/2021

DELHI DEVELOPMENT AUTHORITY
CERTIFIED
Approved in 391st Screening Committee Meeting Dt. 17/02/2021
Vide Item No. 17:2021
Sign: [Signature]
Name: [Name]
Designation: [Designation]

Project Title: Local Shopping Centre Sector E, Pkt-2, Vasant Kunj

Sheet Title: LAYOUT PLAN
Scale: NTS
Date: 09/02/2021
Page No: 1/1

Arch. Asst. [Signature] Asst. Dir. [Signature] Deputy Dir. [Signature]

Architect [Signature] Chief Architect [Signature]

Housing & Urban Projects Wing
Office of ACA-I, South Zone, 9th Floor
Vikas Minar New Delhi-110002

SOUTH ZONE

