
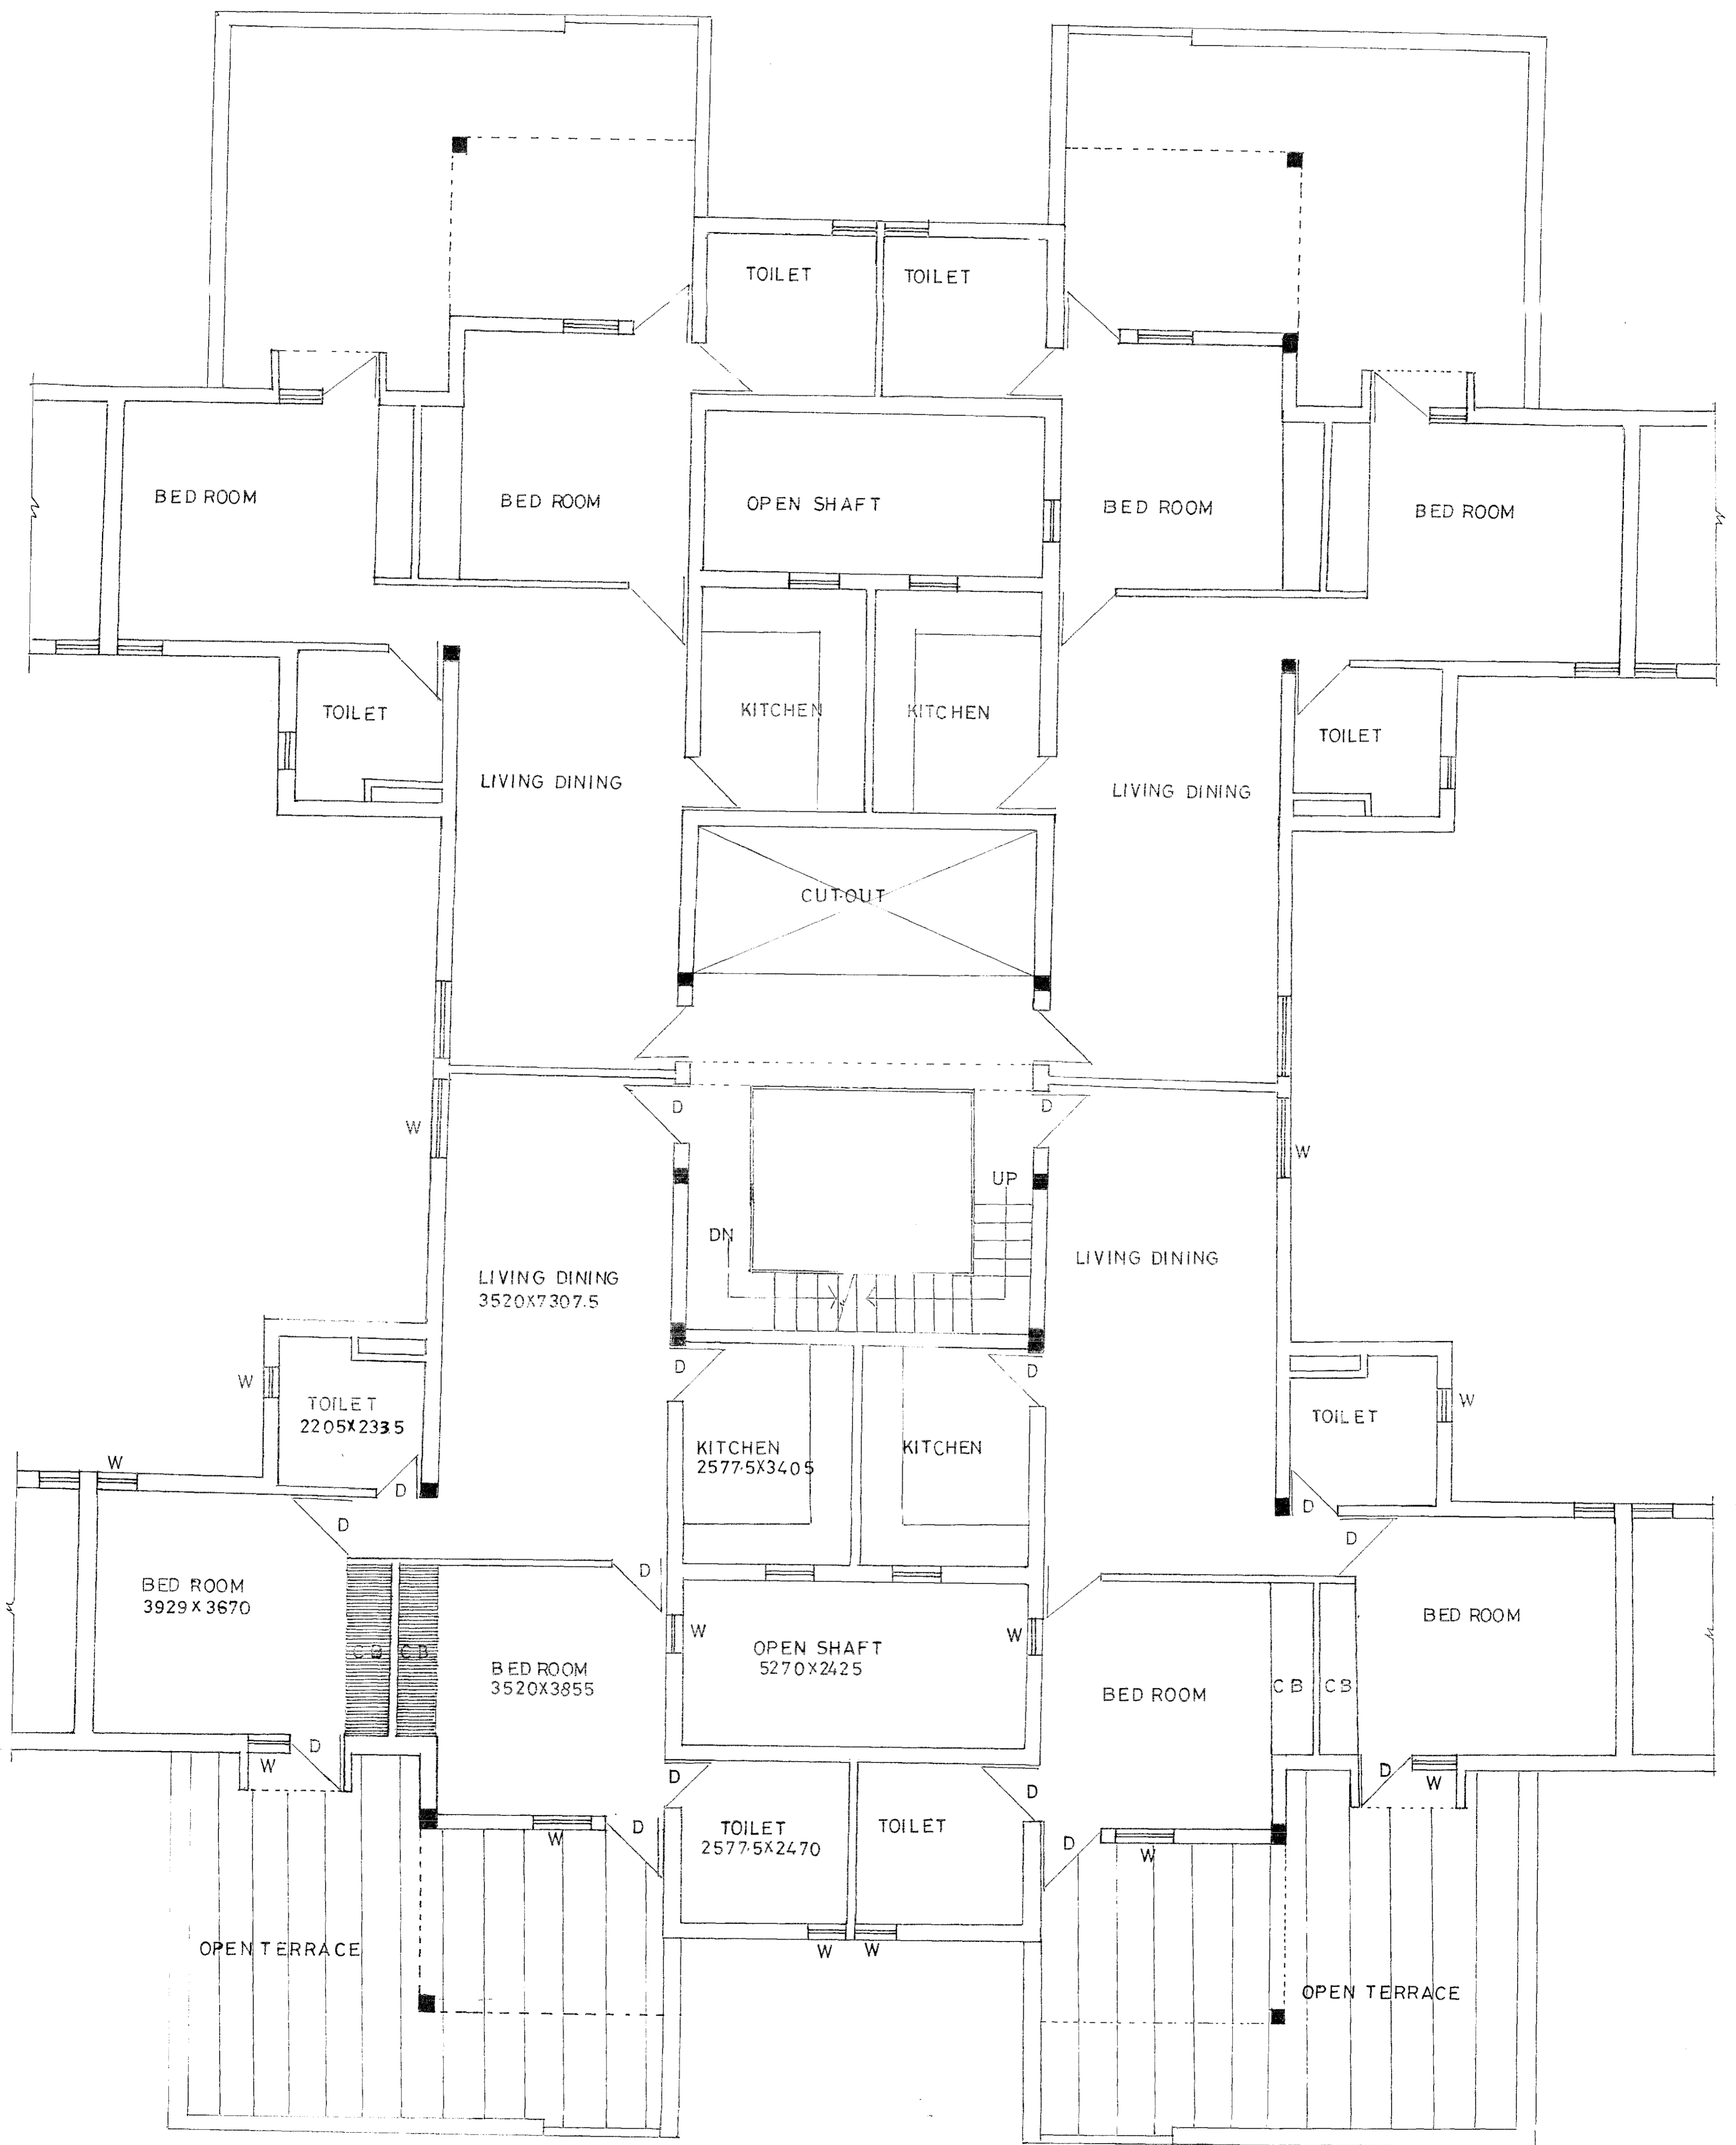
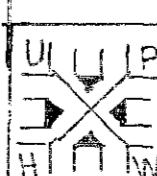



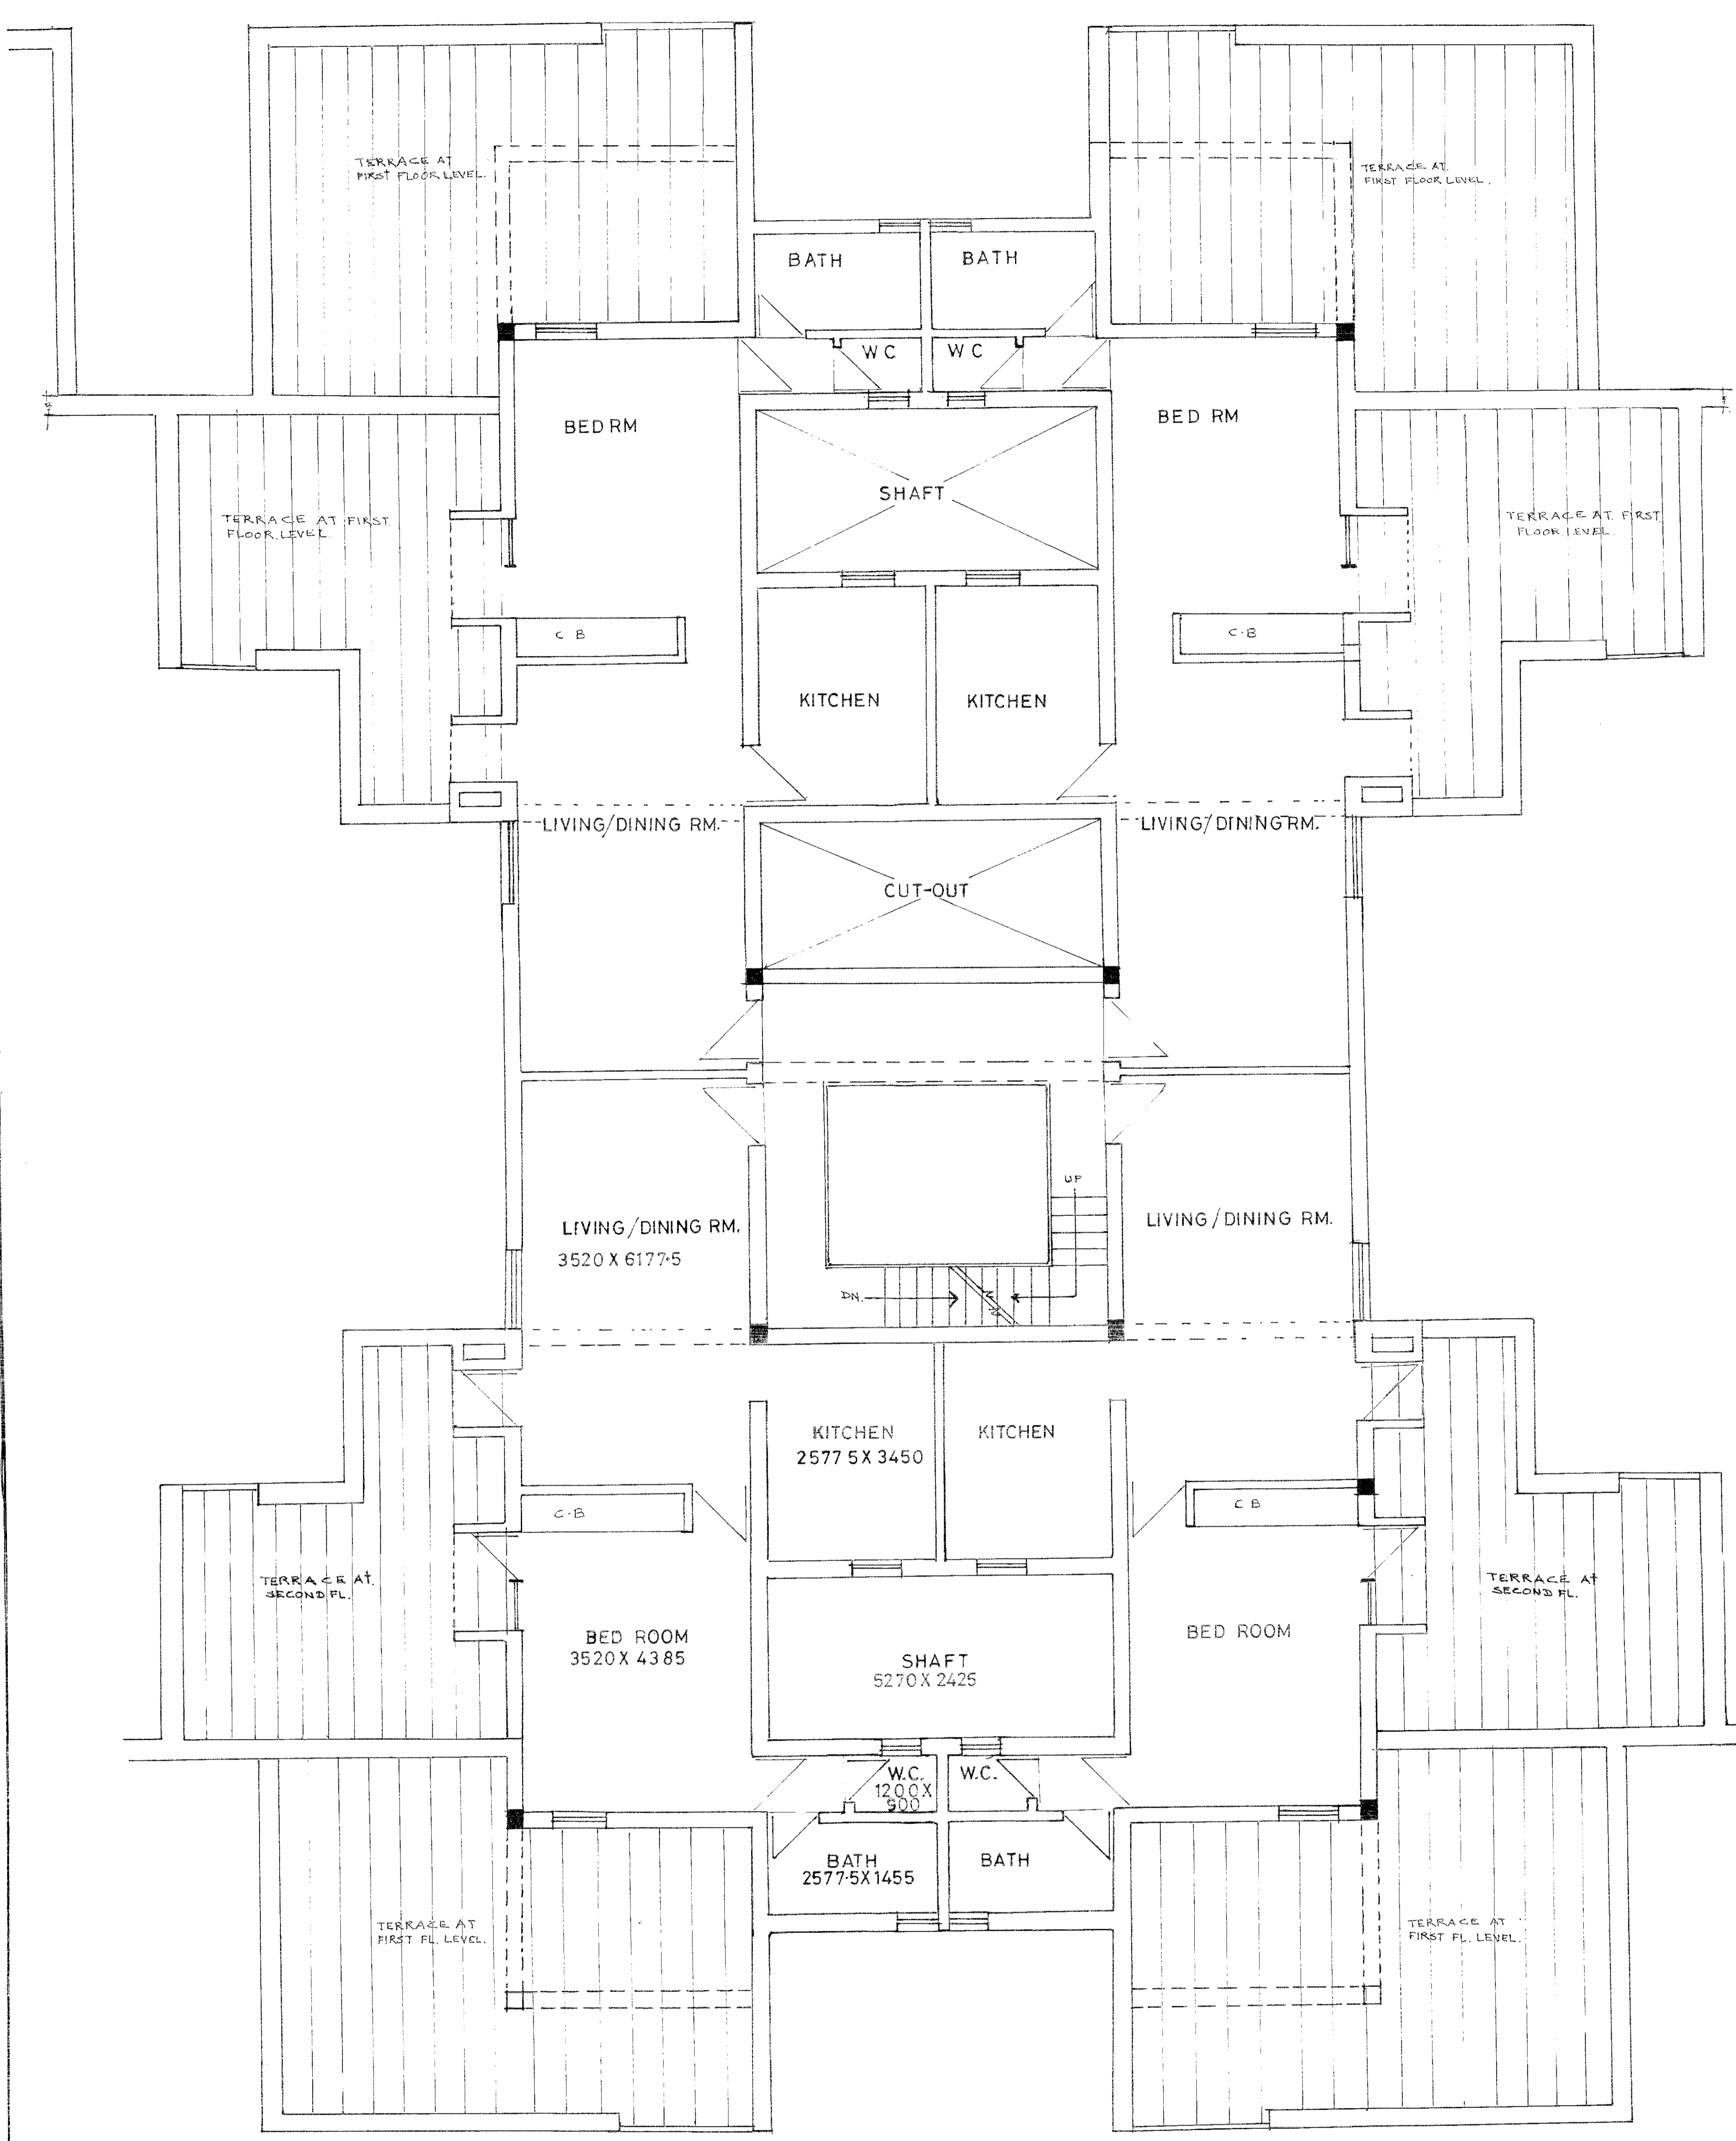
GROUND FLOOR PLAN

DELHI DEVELOPMENT AUTHORITY		
 GROUP HOUSING AT MAYUR VIHAR PKT. V		
PKT. NO. 5	FLAT NO. 21	SCHEME
SECTOR	D/1	SHEETS 1
ASST. ARCH.	ARCHITECT	COMM(H)





FIRST FLOOR PLAN

DELHI DEVELOPMENT AUTHORITY		
 GROUP HOUSING AT MAYUR VIHAR PKT. V		
PKT. NO.	FLAT NO.	SCHEME
SECTOR.	<i>Block</i> DIMAN	SHEET 52
ASST. ARCH.	ARCHITECT	COMM(H)
		



SECOND FLOOR PLAN

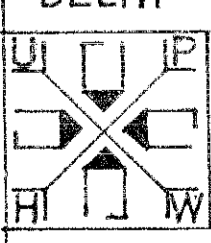DELHI DEVELOPMENT AUTHORITY		
 GROUP HOUSING AT MAYUR VIHAR (PKT.V)		
PKT. No. V	FLAT No.	SCHEME No.
SECTOR	D/AN (CIVIL)	SHEET B
ASSTT. ARCH.	ARCHITECT.	COMM.(H)

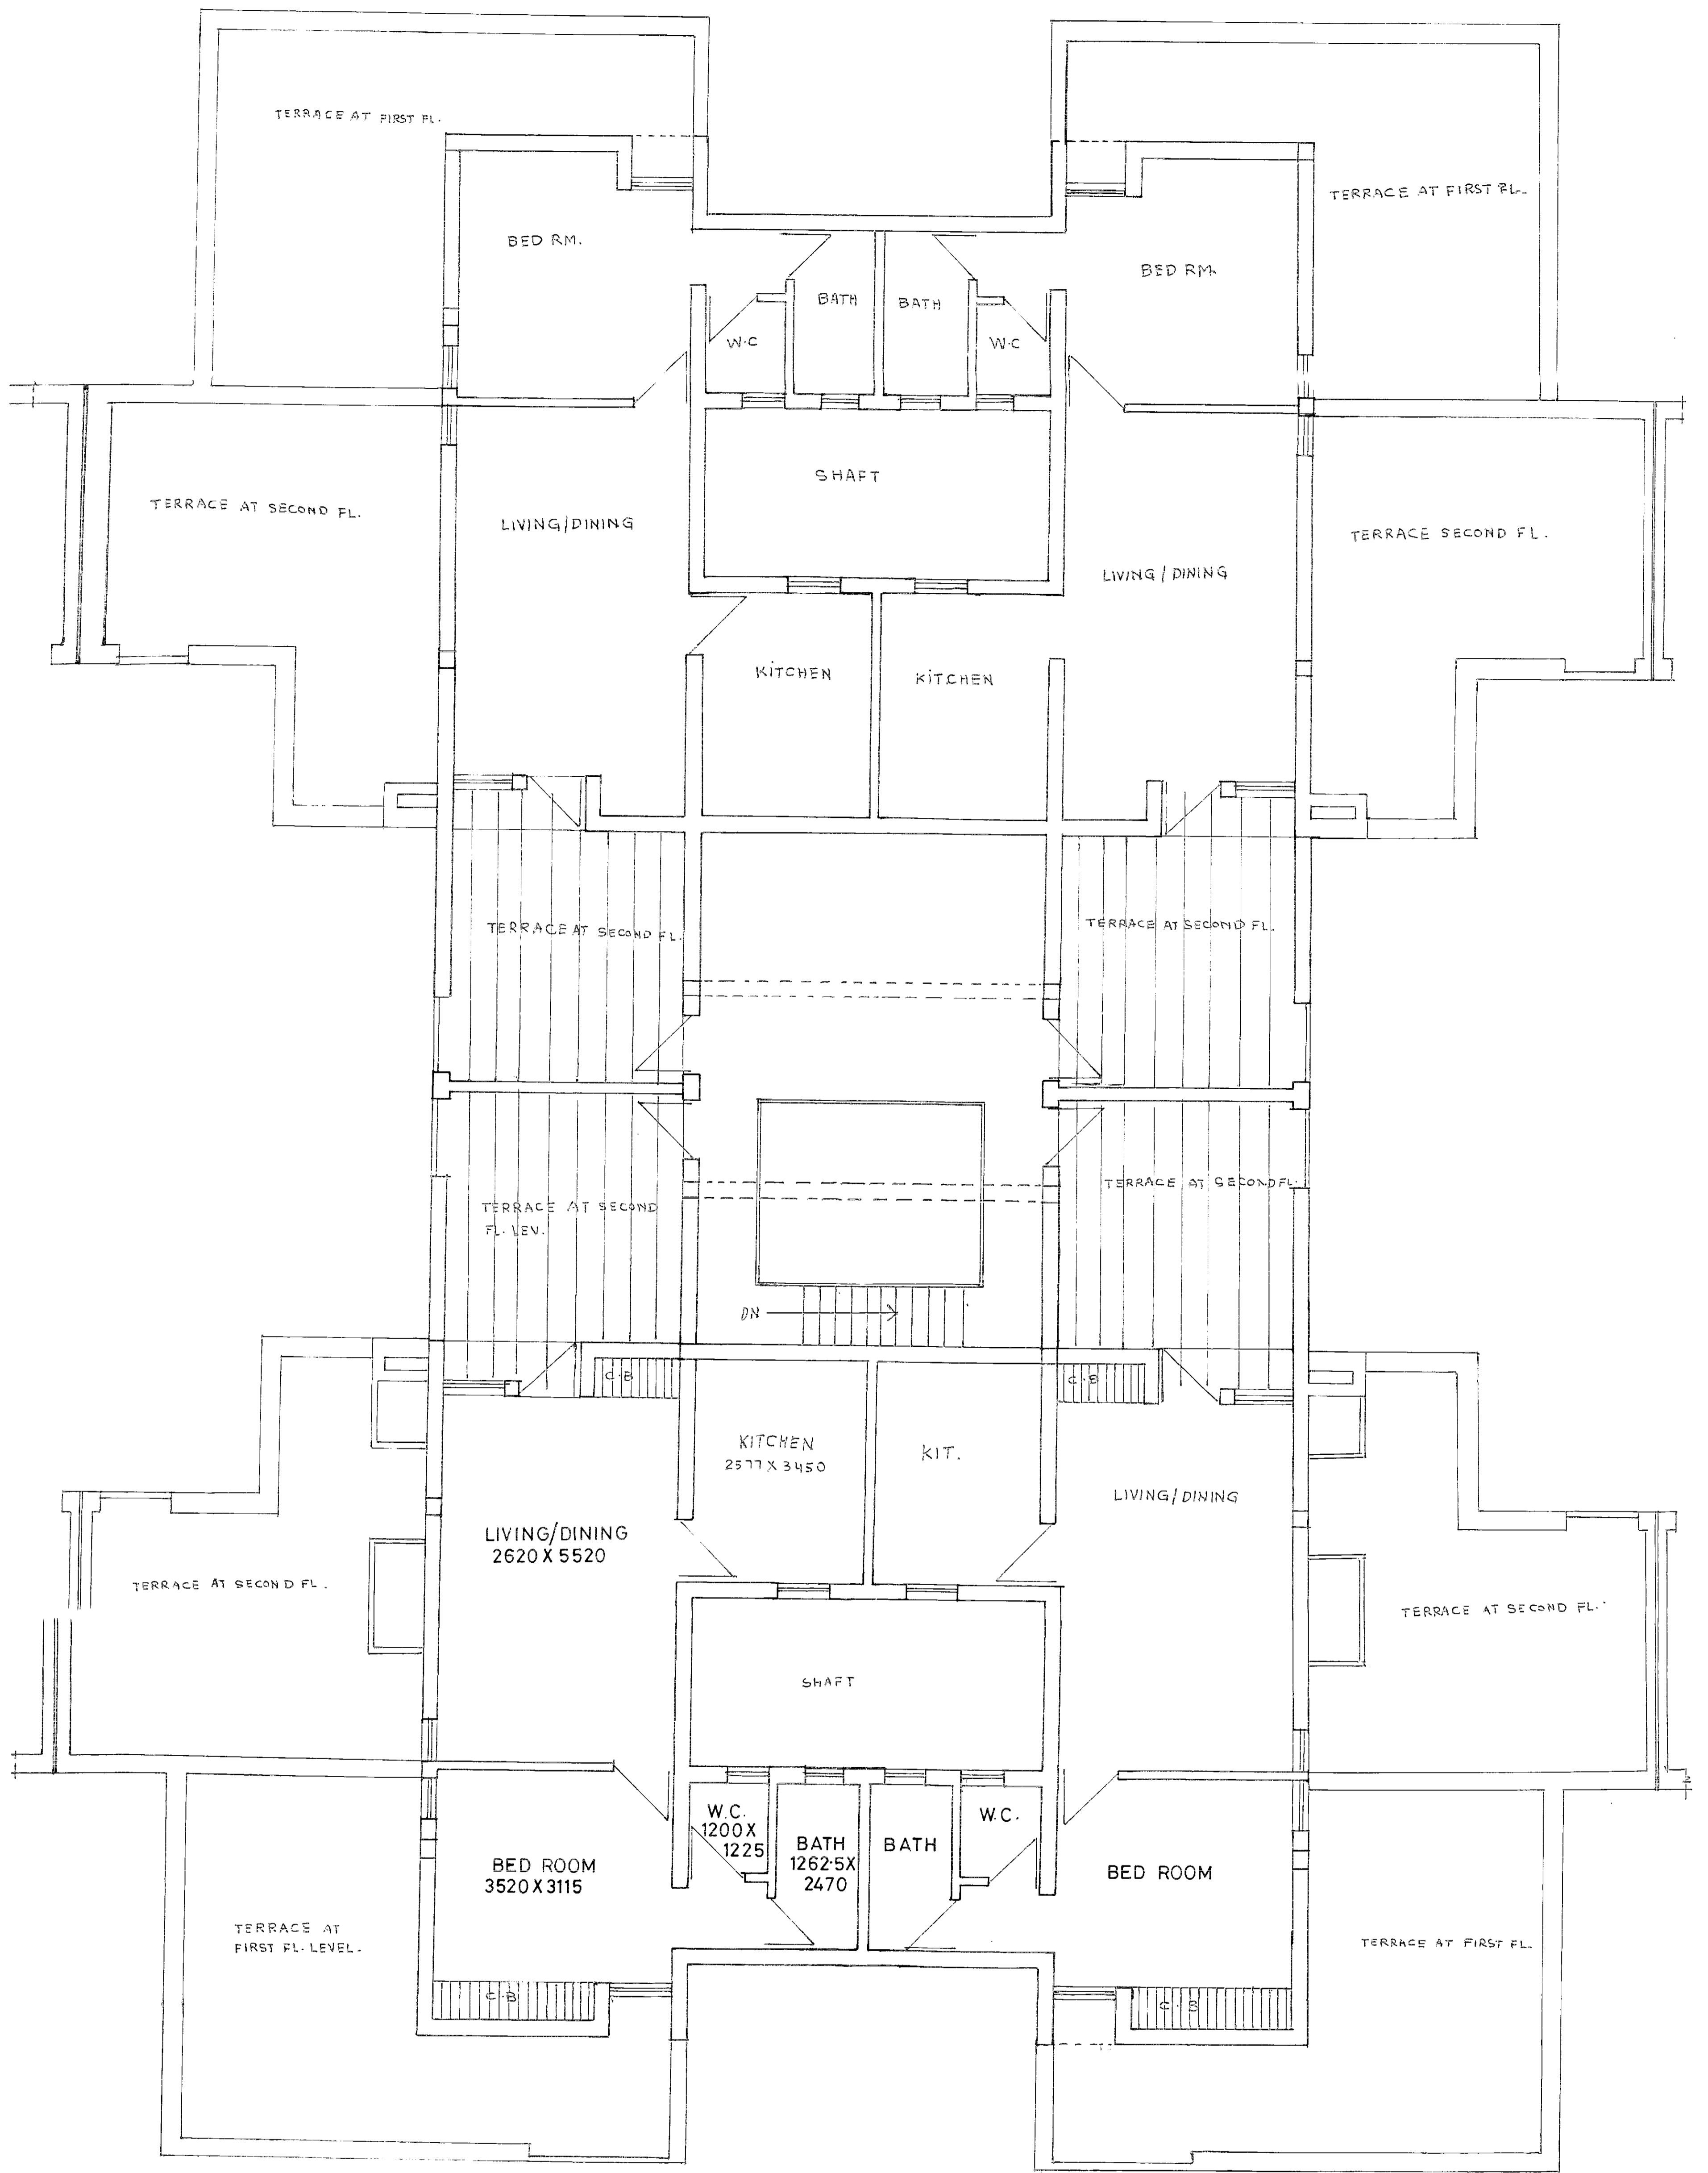

THIRD FLOOR PLAN

DELHI DEVELOPMENT AUTHORITY		
GROUP HOUSING AT MAYUR VIHAR (PKT. V)		
PKT. No. V	FLAT No.	SCHEME No.
SECTOR	DIAMAN (CIVIL)	
ASST. ARCH.	ARCHITECT.	COMM. (H)