


APPENDIX-I




दिल्ली विकास प्राधिकरण
नरेला परियोजना योजना कार्यालय
11वीं मंजिल, विकास मीनार, आई. पी. एस्टेट, नई दिल्ली - 110002
फोन/टेल. 011-23370326

KEY PLAN

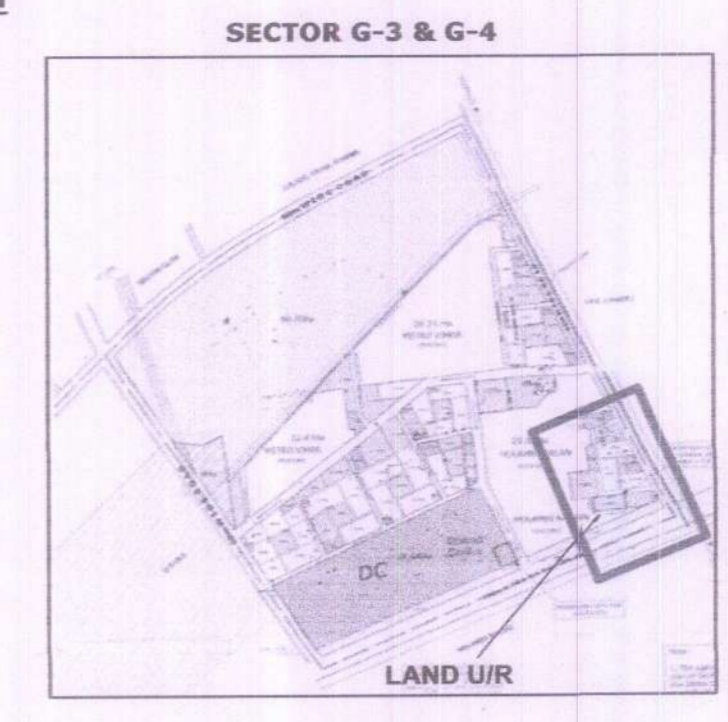

SECTOR G-3, G-4

HOLAMBI KALAN VILLAGE

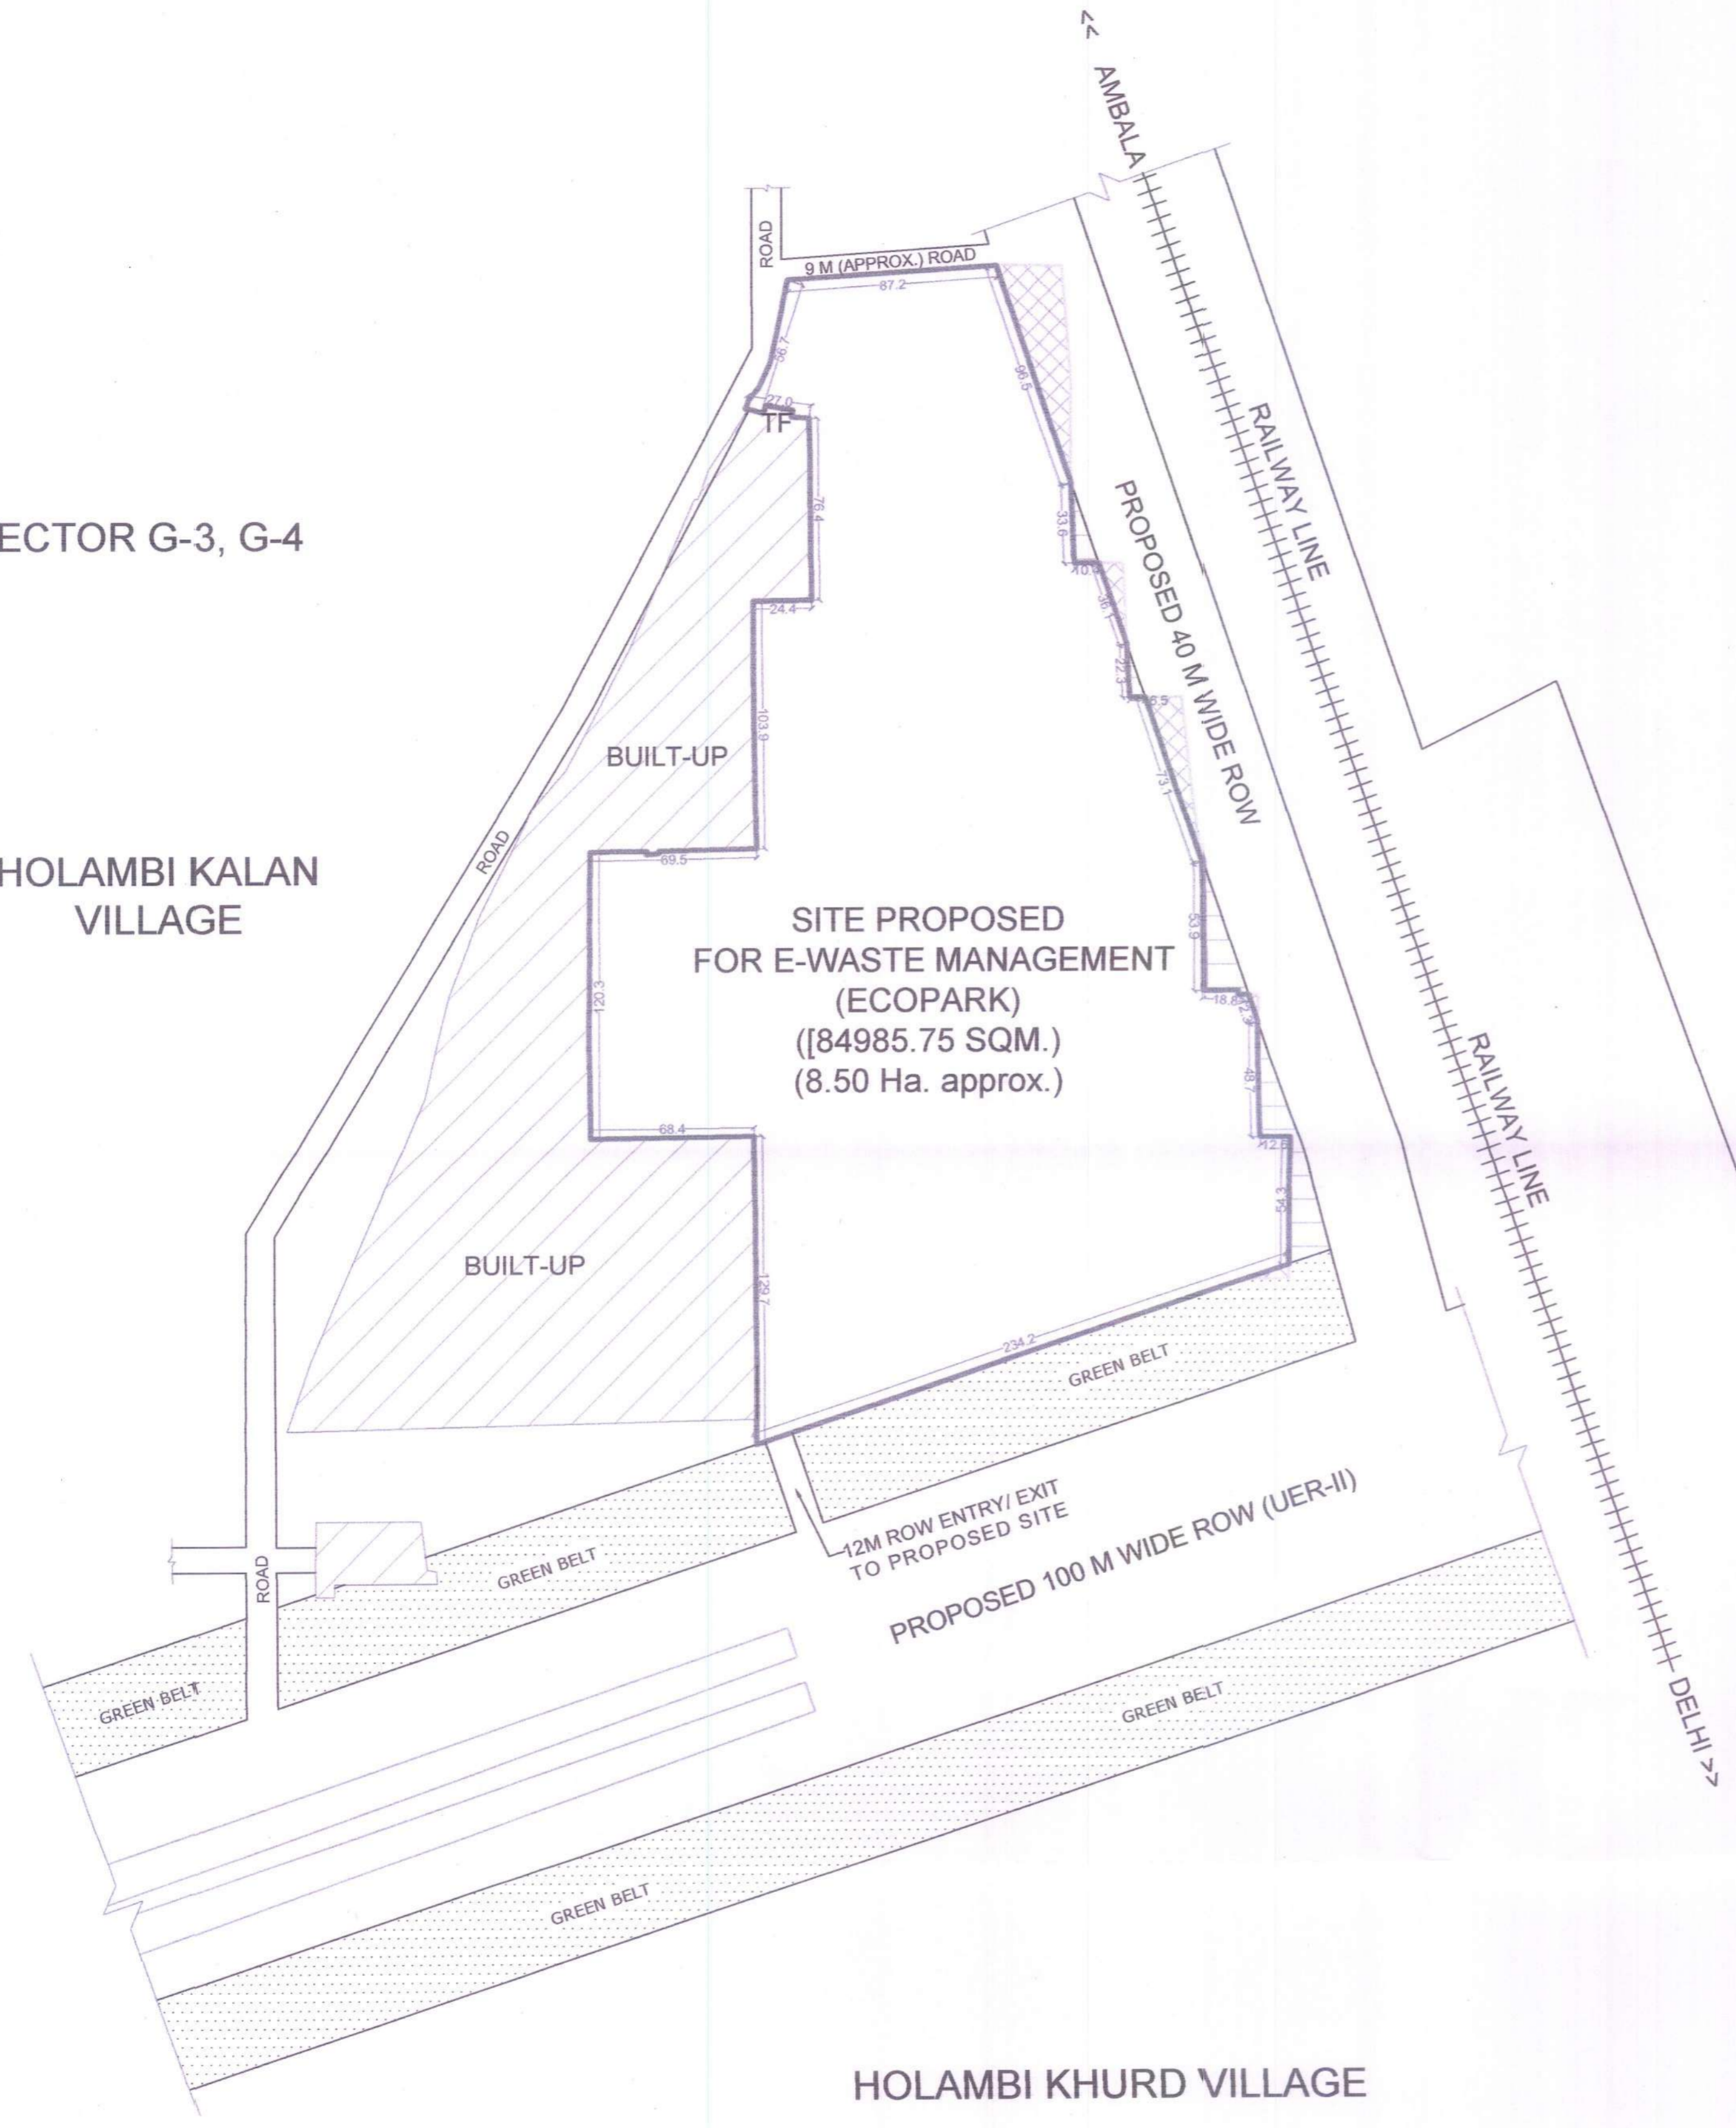

INTEGRATED FREIGHT COMPLEX (IFC), NARELA

- AREA PROPOSED FOR E-WASTE MANAGEMENT = 84985.75 SQM. (8.50 Ha.)
(ECOPARK) FOR CHANGE OF LANDUSE
1. Prepared on the basis of TSS received from Engineering Wing NMD-5, DDA vide email dated 22.02.2022.
 2. Feasibility on site to be determined by Engineering Department before implementation of the Layout Plan.
 3. Norms to be followed as per MPD-2021 provisions.
 4. The landuse of 84985.75 SQM. land under reference is Residential-RD, therefore, Change of Landuse from Residential-RD to Utility-U4 is required for setting up E-waste management (Ecopark).
 5. A 12 M wide road is provided to access the site from UER-II through Green Belt.
 6. An approximate area of 1948.73 SQM. is falling in proposed 40 M wide road.
 7. All dimensions are in meter. Only written dimensions are to be followed.
 8. The proposal was approved in 3rd Technical Committee Meeting held on 24.02.2022 vide item No. 11/2022. Minutes of meeting issued vide letter No. PLG/MP/0032/2022/F-1/30 dated 25.02.2022.

LEGENDS:

- PROPOSED SITE BOUNDARY
- RAILWAY LINE
- GREEN BELT
- HOLAMBI KALAN/ BUILT-UP
- TRANSFORMER
- DDA REMAINING LAND
- OTHERS LAND

eFILE NO. : PLG/MP/0067/2021/F-20/O/o ADDL COMMISSIONER(PLG)-II

TITLE: LAYOUT PLAN OF SITE PROPOSED FOR E-WASTE MANAGEMENT (ECOPARK) IN SECTOR G-3, G-4, NARELA SUBCITY.

SCALE: 1:2000 DATE: 25/02/2022 DRAWING NO.: NP/2022/03-A

PLG. ASST. ASST. DIR. (PLG.) DY. DIR. (PLG.) NORTH:

(VACANT) ADDL. COMM. (PLG.) 25/02/2022

DIRECTOR(PLG) NARELA PROJECT (DDA PLANNING OFFICE)