


LAYOUT PLAN OF COMMUNITY CENTRE, C-BLOCK, YAMUNA VIHAR

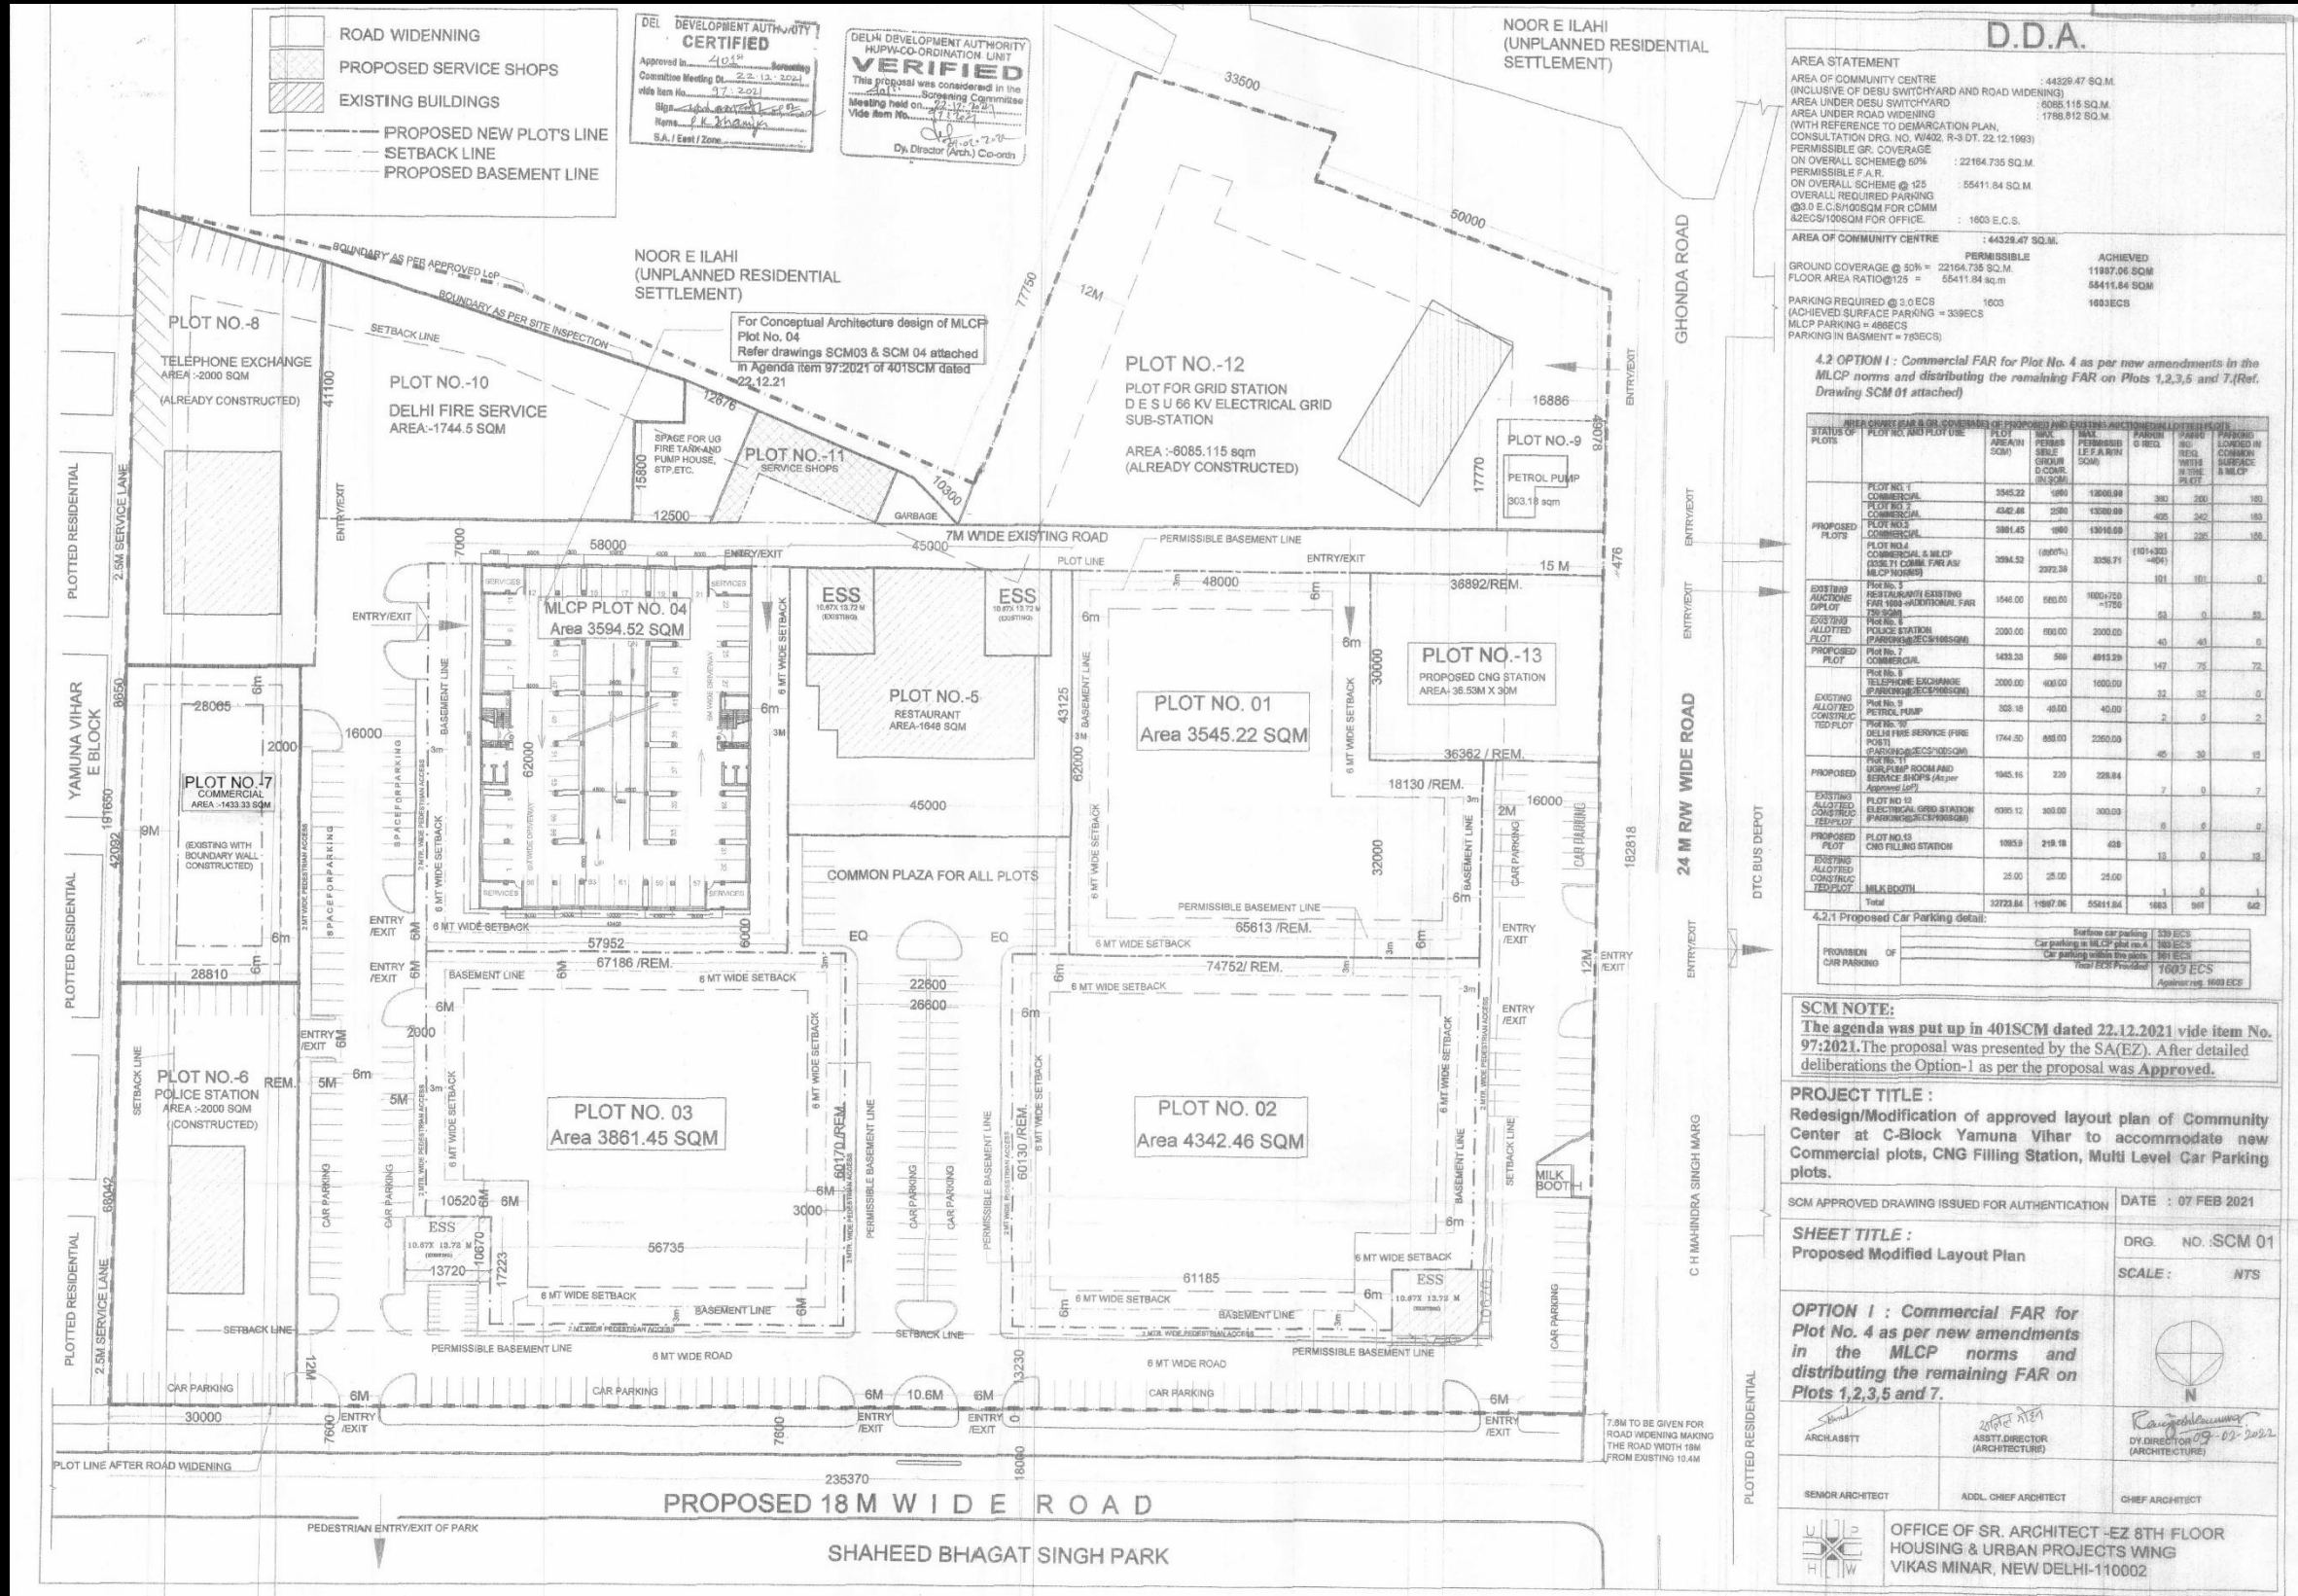

D.D.A.

AREA STATEMENT

AREA OF COMMUNITY CENTRE : 44328.47 SQ.M.
 (INCLUSIVE OF DESU SWITCHYARD AND ROAD WIDENING)
 AREA UNDER DESU SWITCHYARD : 6085.115 SQ.M.
 AREA UNDER ROAD WIDENING : 1786.812 SQ.M.
 (WITH REFERENCE TO DEMARCATION PLAN, CONSULTATION DRG. NO. W/402, R-3/D, 22.12.1993)
 PERMISSIBLE GR. COVERAGE : 50%
 ON OVERALL SCHEME @ 50% : 22164.235 SQ.M.
 ON OVERALL SCHEME @ 125 : 55411.84 SQ.M.
 OVERALL REQUIRED PARKING : 1603
 (ACHIEVED SURFACE PARKING = 339ECS
 MLCP PARKING = 466ECS
 PARKING IN BASMENT = 795ECS)

PERMISSIBLE F.A.R. : 125
 ON OVERALL SCHEME @ 125 : 55411.84 sq.m
 FLOOR AREA RATIO@125 = 55411.84 sq.m

ACHIEVED : 11987.06 SQM
 58411.84 SQM
 1603ECS

4.2 OPTION 1 : Commercial FAR for Plot No. 4 as per new amendments in the MLCP norms and distributing the remaining FAR on Plots 1,2,3,5 and 7. (Ref. Drawing SCM 01 attached)


4.2.1 Proposed Car Parking detail:


SCM NOTE:
 The agenda was put up in 401SCM dated 22.12.2021 vide item No. 97:2021. The proposal was presented by the SA(EZ). After detailed deliberations the Option-1 as per the proposal was Approved.

PROJECT TITLE :
 Redesign/Modification of approved layout plan of Community Center at C-Block Yamuna Vihar to accommodate new Commercial plots, CNG Filling Station, Multi Level Car Parking plots.

SCM APPROVED DRAWING ISSUED FOR AUTHENTICATION DATE : 07 FEB 2021

SHEET TITLE :
 Proposed Modified Layout Plan

DRG. NO. : SCM 01
 SCALE : NTS

OPTION 1 : Commercial FAR for Plot No. 4 as per new amendments in the MLCP norms and distributing the remaining FAR on Plots 1,2,3,5 and 7.

ARCHABSTT : [Signature]
 ASST. DIRECTOR (ARCHITECTURE)
 D.Y. DIRECTOR (ARCHITECTURE)

SENIOR ARCHITECT : [Signature]
 ADDL. CHIEF ARCHITECT : [Signature]
 CHIEF ARCHITECT : [Signature]

OFFICE OF SR. ARCHITECT -EZ 8TH FLOOR
 HOUSING & URBAN PROJECTS WING
 VIKAS MINAR, NEW DELHI-110002



EAST