


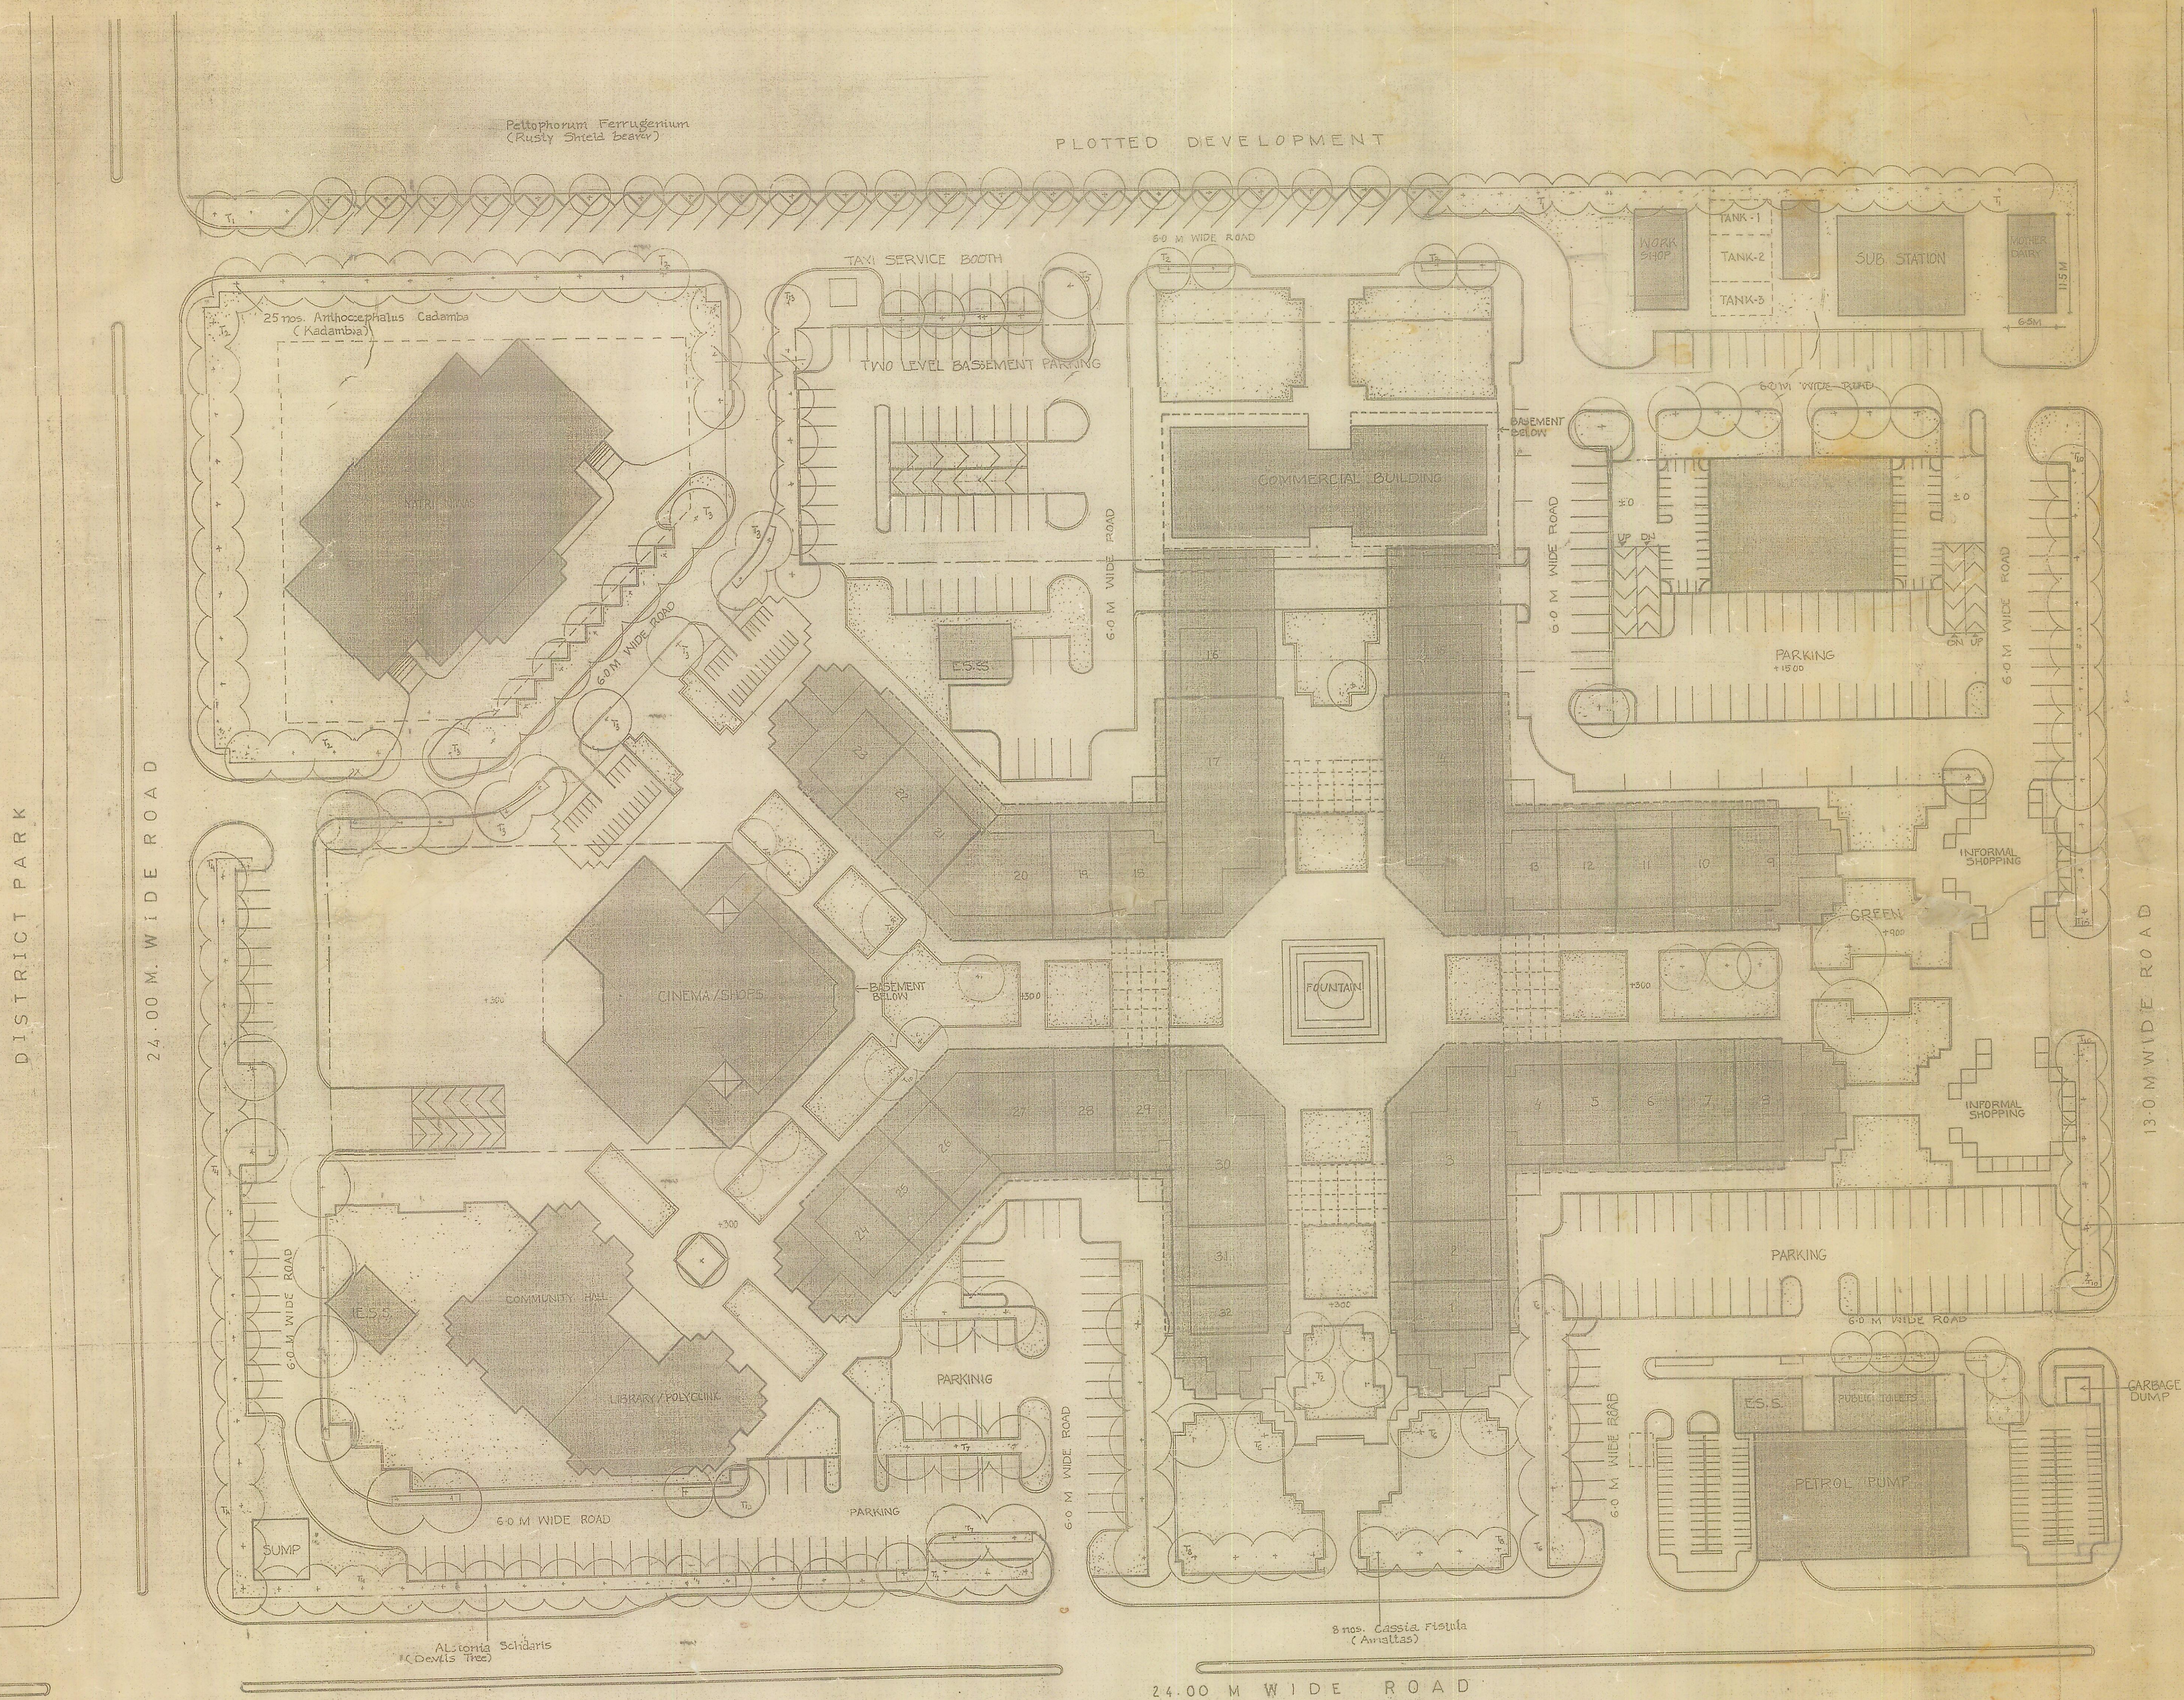

SCHEDULE OF PLANTING

Type	Botanical name	Common name
T ₁	<i>Peltophorum ferrugineum</i>	Rusty shield bearer
T ₂	<i>Anthocephalus cadamba</i>	Kadamba
T ₃	<i>Chorisia speciosa</i>	Mexican silk cotton tree
T ₄	<i>Alstonia scholaris</i>	Devils tree
T ₅	<i>Azadirachta indica</i>	Neem
T ₆	<i>Bombax malabaricum</i>	Semal
T ₇	<i>Ficus religiosa</i>	Usha
T ₈	<i>Cassia Fistula</i>	Amaltas
T ₉	<i>Cassia Siamea</i>	Kassad
T ₁₀	<i>Cassia javanica</i>	Java Cassia
T ₁₁	<i>Mimusops elengi</i>	Molshri
T ₁₂	<i>Lagerstrœmia speciosa</i>	Pride of india
T ₁₃	<i>Delonix regia</i>	Gulmochar
T ₁₄	<i>Pithecellobium roxburghii</i>	Pitranjiva

SPECIFICATIONS

- 1) ROADS INTERIAL - BLACK TOP METAL PORTION CARPETING.
- 2) PARKING AREA - BLACK TOP METAL PORTION CARPETING.
- 3) PLAZA - RED AGER SAND STONE.
- 4) PLANTER - FINISHED WITH AGER SAND STONE SIDE WALL TOP SURFACE.

Cassia javanica (Java Cassia)

R-1	7 SEP 2001	DATE	DESCRIPTION
S. NO.			
REVISIONS			
PROJECT COMMUNITY CENTRE AT PITAMPURA K(P) BLOCK			
TITLE LAYOUT PLAN		NORTH	
DRAWING NO. CCP/AA-901		REVISION R1	SCALE 1:1000
DATE 2 JULY 2001			
BABBAR & BABBAR ARCHITECTS ENGINEERS INTERIOR DESIGNERS CITY PLANNERS 24/37 RAJINDER NAGAR NEW DELHI - 110069 TEL 1578-5500, 578-7700 FAX 1578-7700			
CONSULTANTS			
THIS DRAWING IS THE PROPERTY OF M/S. BABBAR & BABBAR ARCHITECTS ENGINEERS. IT SHALL NOT BE USED, REPRODUCED OR MODIFIED WITHOUT WRITTEN PERMISSION. THE DRAWING SHALL NOT BE SCALED. ONLY WRITTEN DIRECTIONS SHALL BE FOLLOWED.			