


# HIG (Multi Storeyed) Housing at Sector – 19B, Dwarka

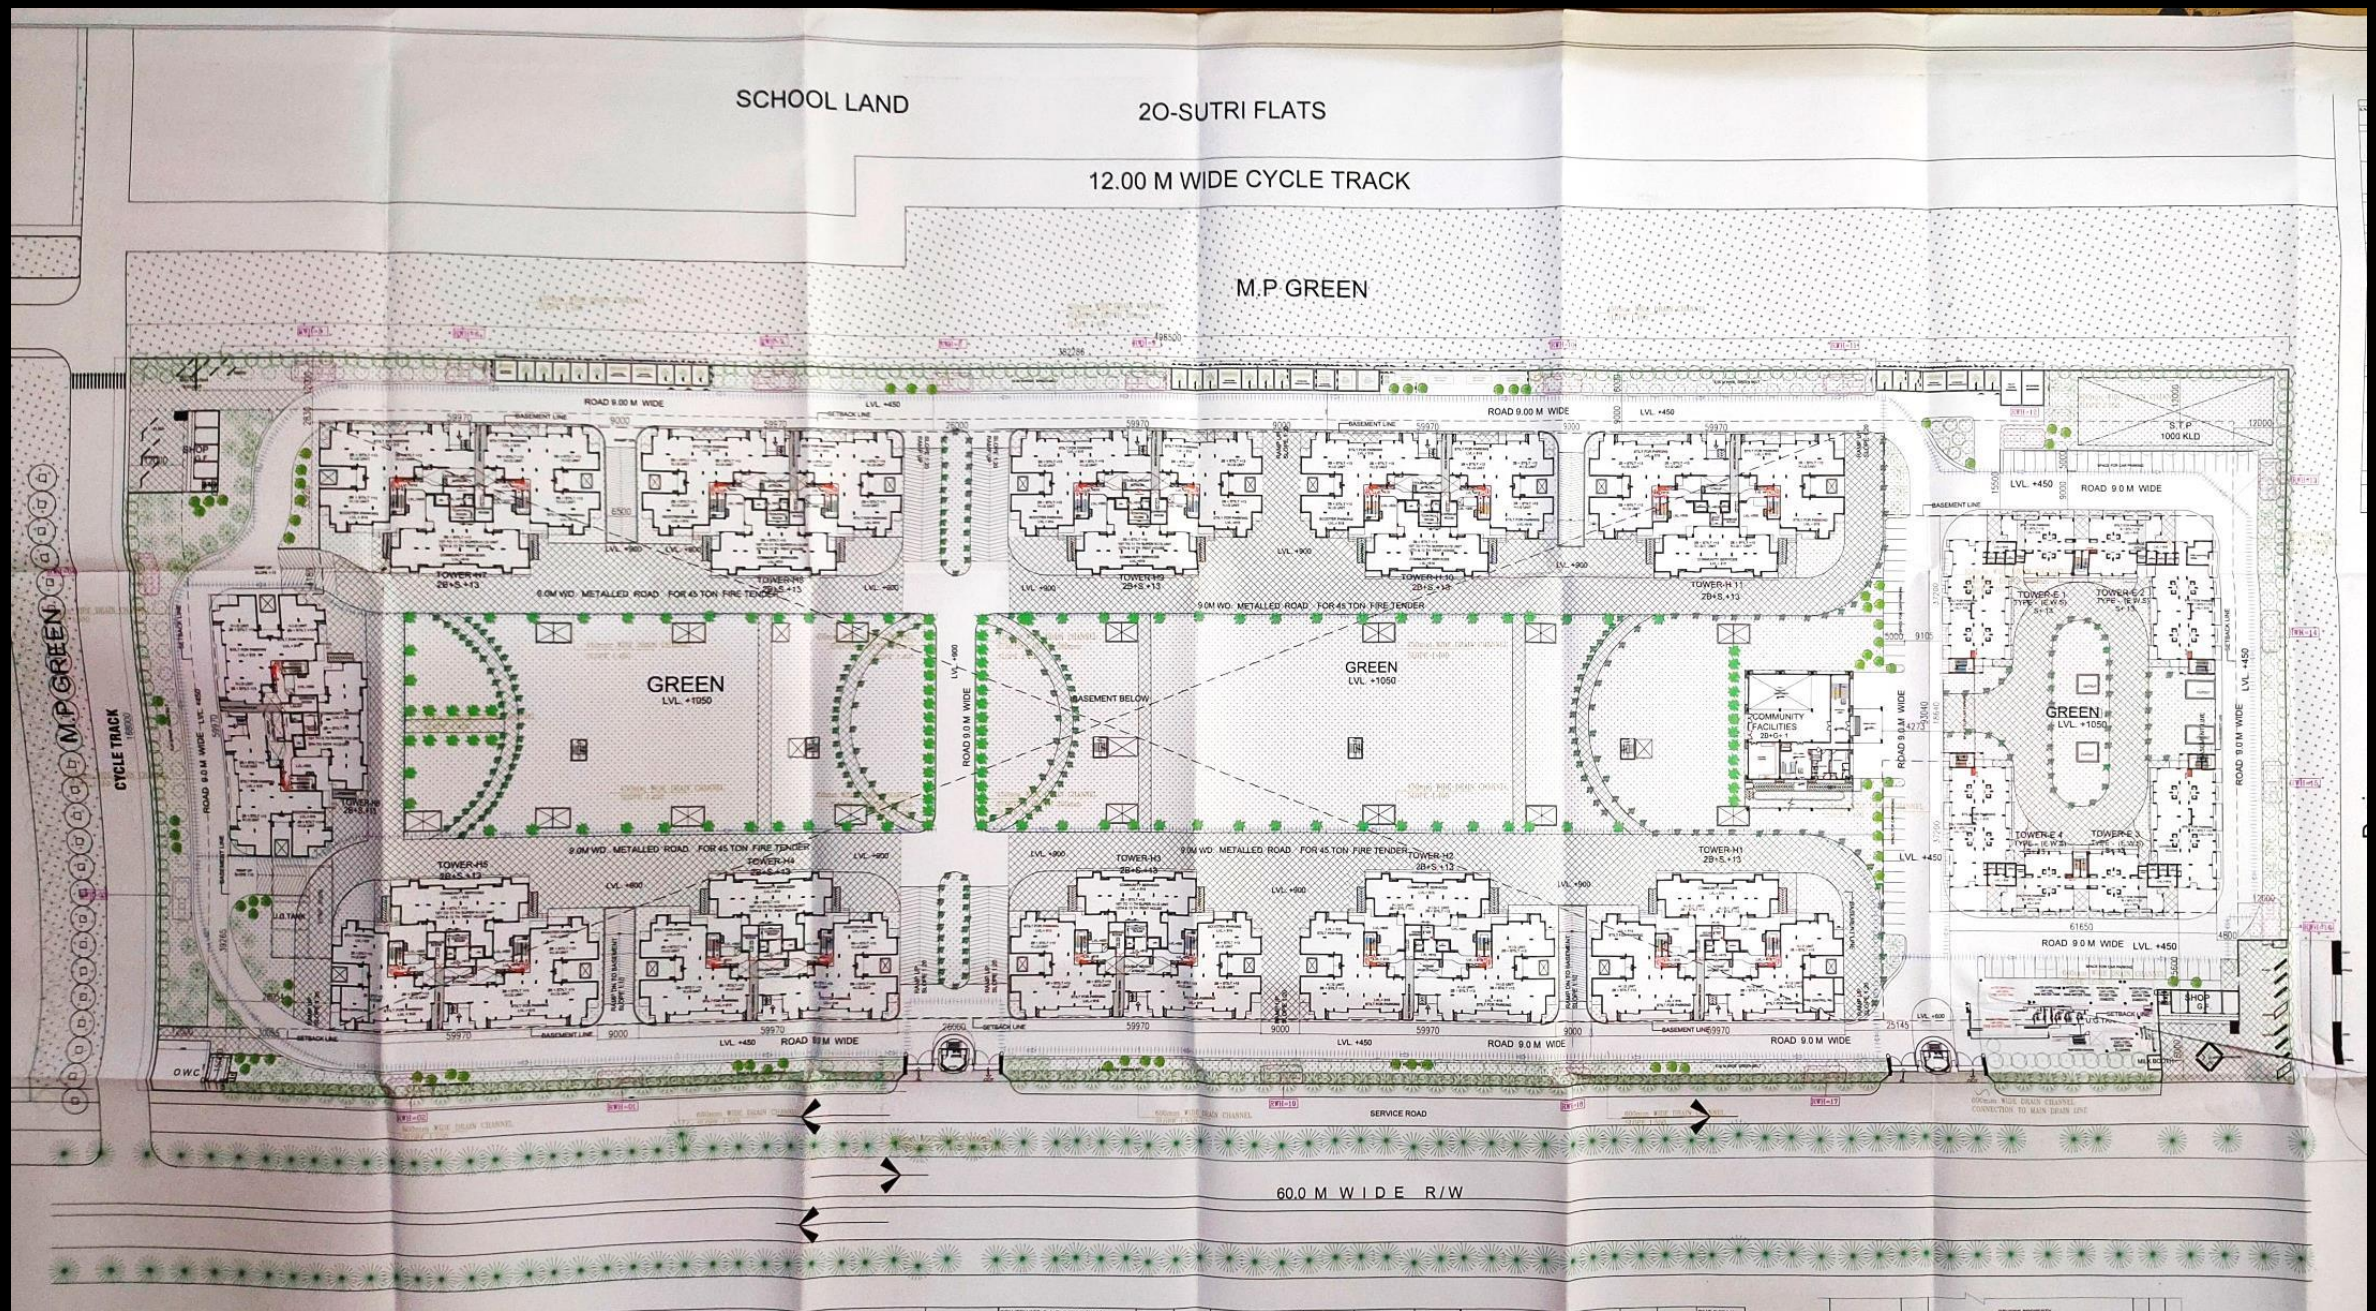

Layout Plan

Site Area – 83740 sqm.

DWARKA & WEST ZONE

