


TOTAL PLOT AREA = 22593 SQ.M.

PLOT NO.	NO. OF FLOORS	AREA OF PLOT	GROUND FLOOR COVD. AREA	FIRST FLOOR COVD. AREA	SECOND FLOOR COVD. AREA	THIRD FLOOR COVD. AREA	FOURTH FLOOR COVD. AREA	FIFTH FLOOR COVD. AREA	SIXTH FLOOR COVD. AREA	SEVENTH FLOOR COVD. AREA	TOTAL COVERED AREA	REMARKS	USE	DRAWINGS TO BE REFERRED
1	G+3	594.78 SQ.M.	532.52 SQ.M.	532.52 SQ.M.	516.49 SQ.M.	516.49 SQ.M.	—	—	—	—	2115.02 SQ.M.	AUCTIONABLE PLOT	SHOPS/OFFICES (COMMERCIAL)	APT 1-1, APT 1-2 & ACP 2-1
2	G+3	594.78 SQ.M.	532.52 SQ.M.	532.52 SQ.M.	516.49 SQ.M.	516.49 SQ.M.	—	—	—	—	2115.02 SQ.M.	AUCTIONABLE PLOT	SHOPS/OFFICES (COMMERCIAL)	APT 2-1, APT 1-2 & ACP 2-1
3	G+3	261.14 SQ.M.	237.40 SQ.M.	237.40 SQ.M.	237.40 SQ.M.	237.40 SQ.M.	—	—	—	—	949.60 SQ.M.	TO BE BUILT BY D.D.A.	UTILITY BUILDING	APT 3-1, APT 1-2 & ACP 2-1
4	G+5	641.54 SQ.M.	398.42 SQ.M.	398.42 SQ.M.	425.56 SQ.M.	523.44 SQ.M.	523.44 SQ.M.	333.69 SQ.M.	—	—	2602.97 SQ.M.	AUCTIONABLE PLOT	SHOPS/OFFICES (COMMERCIAL)	APT 4-1, APT 4-3 & ACP 2-5
5	G+5	641.54 SQ.M.	398.42 SQ.M.	398.42 SQ.M.	425.56 SQ.M.	523.44 SQ.M.	523.44 SQ.M.	333.69 SQ.M.	—	—	2602.97 SQ.M.	AUCTIONABLE PLOT	SHOPS/OFFICES (COMMERCIAL)	APT 5-1, APT 4-3 & ACP 2-5
6	G+3	261.14 SQ.M.	237.40 SQ.M.	237.40 SQ.M.	237.40 SQ.M.	237.40 SQ.M.	—	—	—	—	949.60 SQ.M.	AUCTIONABLE PLOT	SHOPS/OFFICES (COMMERCIAL)	APT 6-1, APT 1-2 & ACP 2-1
7	B+G+7	788.29 SQ.M.	417.57 SQ.M.	417.57 SQ.M.	438.28 SQ.M.	505.51 SQ.M.	505.51 SQ.M.	505.51 SQ.M.	505.51 SQ.M.	505.51 SQ.M.	3733.74 SQ.M.	AUCTIONABLE PLOT	SHOPS/OFFICES (COMMERCIAL)	APT 7-2, APT 8-3 & ACP 2-2
8	B+G+7	788.29 SQ.M.	417.57 SQ.M.	417.57 SQ.M.	438.28 SQ.M.	505.51 SQ.M.	505.51 SQ.M.	505.51 SQ.M.	505.51 SQ.M.	505.51 SQ.M.	3733.74 SQ.M.	AUCTIONABLE PLOT	SHOPS/OFFICES (COMMERCIAL)	APT 8-2, APT 8-3 & ACP 2-2
9	G+3	422.79 SQ.M.	376.04 SQ.M.	376.04 SQ.M.	370.01 SQ.M.	370.01 SQ.M.	—	—	—	—	1492.10 SQ.M.	AUCTIONABLE PLOT	YATRI NIWAS	APT 9-1, APT 1-2 & ACP 2-1
10	G+3	422.79 SQ.M.	376.04 SQ.M.	376.04 SQ.M.	370.01 SQ.M.	370.01 SQ.M.	—	—	—	—	1492.10 SQ.M.	AUCTIONABLE PLOT	NURSING HOME	APT 10-1, APT 1-2 & ACP 2-1
11	GROUND	80 SQ.M.	80 SQ.M.	—	—	—	—	—	—	—	80 SQ.M.	TO BE ALLOTTED	E.S.S.	—
12	GROUND	557.37 SQ.M.	512.11 SQ.M.	—	—	—	—	—	—	—	512.11 SQ.M.	TO BE ALLOTTED	MULTIPURPOSE HALL	—
13	GROUND	80 SQ.M.	80 SQ.M.	—	—	—	—	—	—	—	80 SQ.M.	TO BE ALLOTTED	E.S.S.	—
14	GROUND	57.24 SQ.M.	57.24 SQ.M.	—	—	—	—	—	—	—	57.24 SQ.M.	TO BE BUILT BY D.D.A.	PUBLIC TOILETS	—
15	GROUND	262.59 SQ.M.	156.13 SQ.M.	—	—	—	—	—	—	—	156.13 SQ.M.	TO BE BUILT BY D.D.A.	SHOPS	—
16	GROUND	239.60 SQ.M.	239.60 SQ.M.	—	—	—	—	—	—	—	239.60 SQ.M.	TO BE BUILT BY D.D.A.	SHOPS	—
TOTAL		6693.88 SQ.M.	5046.98 SQ.M.	3923.90 SQ.M.	3995.48 SQ.M.	4191.24 SQ.M.	2057.90 SQ.M.	1678.40 SQ.M.	1011.02 SQ.M.	1011.02 SQ.M.	22917.96 SQ.M.			

NOTE:

USE OF PLOT NO-9 (YATRI NIWAS) AND PLOT NO-10 (NURSING HOME) IS DESIGNATED AS GENERAL COMMERCIAL AS PER THE DECISION TAKEN IN 214TH C.C. MEETING HELD ON 1-4-2001. VIDE ITEM NO-4/2001-00. HOWEVER THIS PLOT CAN BE USED FOR ACTIVITIES THAT ARE PERMITTED IN C.C.

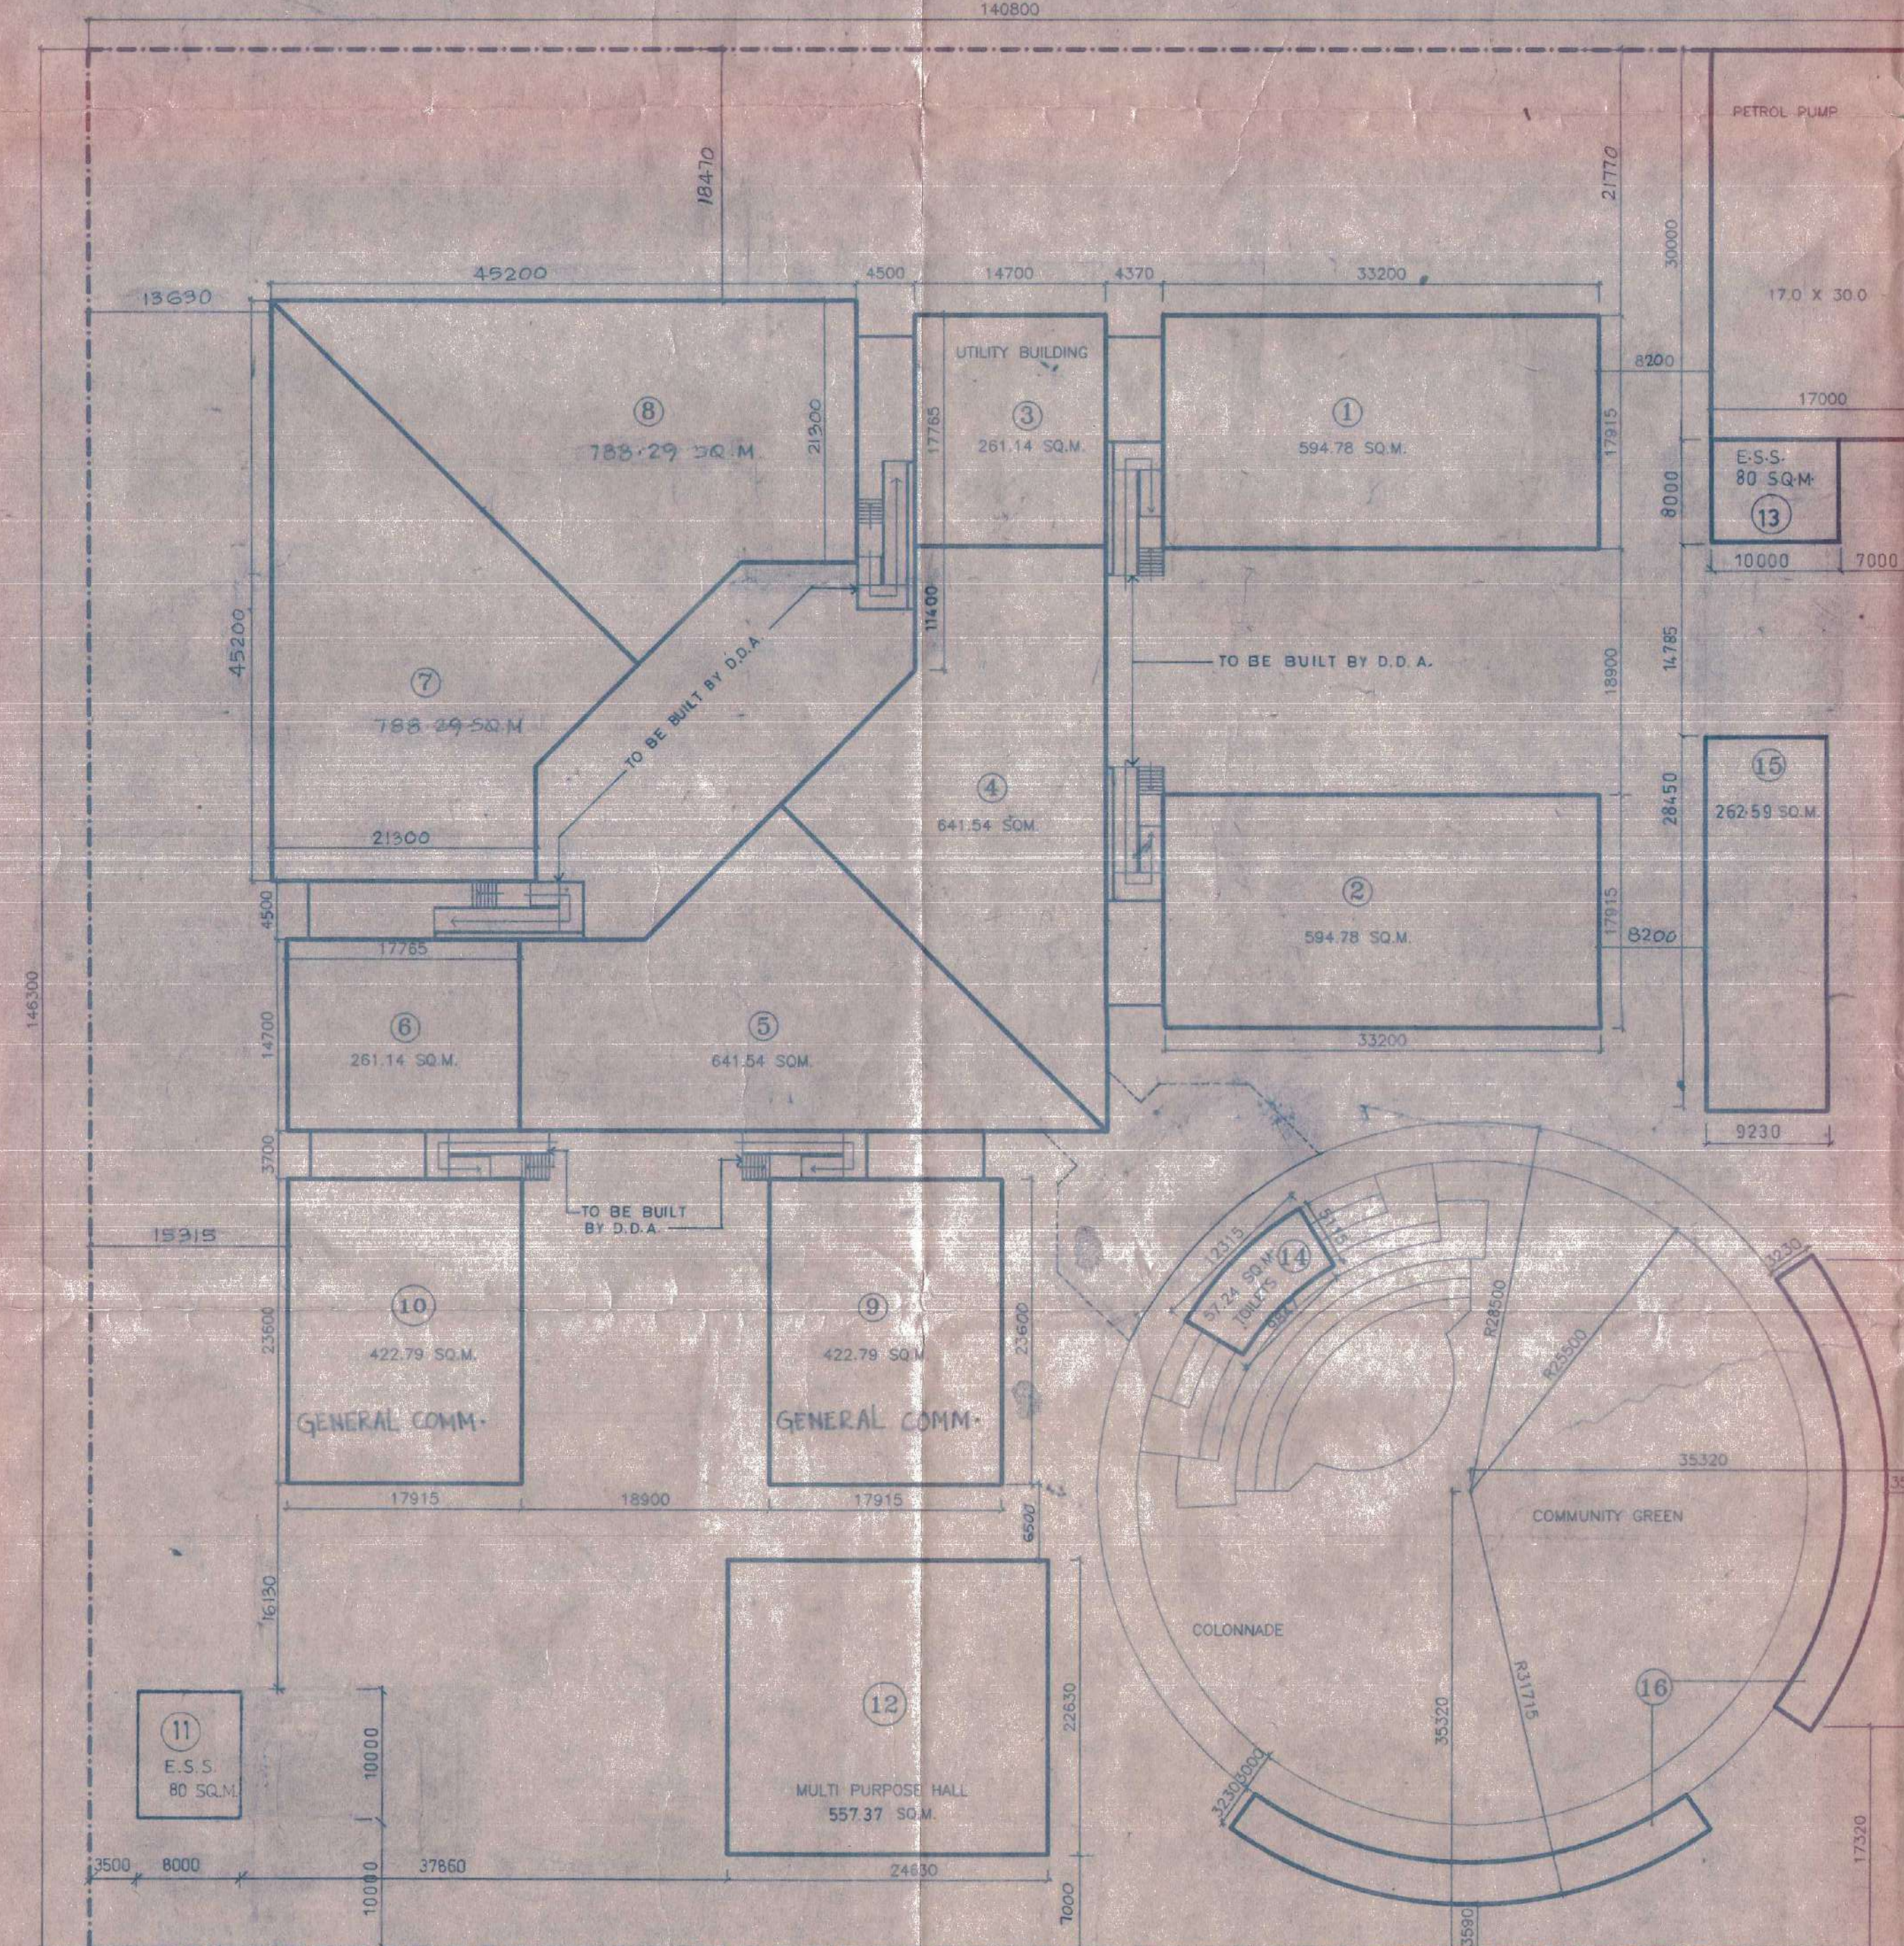

SET BACK OF PLOT NO-12		
LAND & REVISED	10-7-95	2
LOCATION OF E.S.S. CHANGED	30.5.98	1
REMARKS	DATE	NO.
REVISIONS		

DISTRIBUTION OF PRINTS		
TO WHOM	NO. OF PRINTS	DATE
CHIEF ARCHITECT DDA	2	15-08-95
SR. ARCHITECT DDA	1	17-08-95
SR. ARCHITECT DDA	1	23-8-97
"	2	27-10-97
TO WHOM	NO. OF PRINTS	DATE
SR. ARCHITECT DDA	3	15-04-98
SR. ARCHITECT DDA	5	30-05-98
SR. ARCHITECT DDA	1	15-06-98
SR. ARCHITECT DDA	1	31-07-98

S. GHOSH AND ASSOCIATES SENIOR ARCHITECT DDA
 COMMUNITY CENTRE
 SECTOR III ROHINI
 NEW DELHI

PROJECT EXECUTANTS
 DELHI DEVELOPMENT AUTHORITY

ARCHITECTS
 S. GHOSH AND ASSOCIATES
 R-4, HAUZ KHAS, NEW DELHI

DRAWING TITLE

PLOTS DEMARCATION PLAN

SCALE	DATE	FILE	DWG. NO.
1:400	13.4.97	D-PLAN	ACD 1.2
			R2