


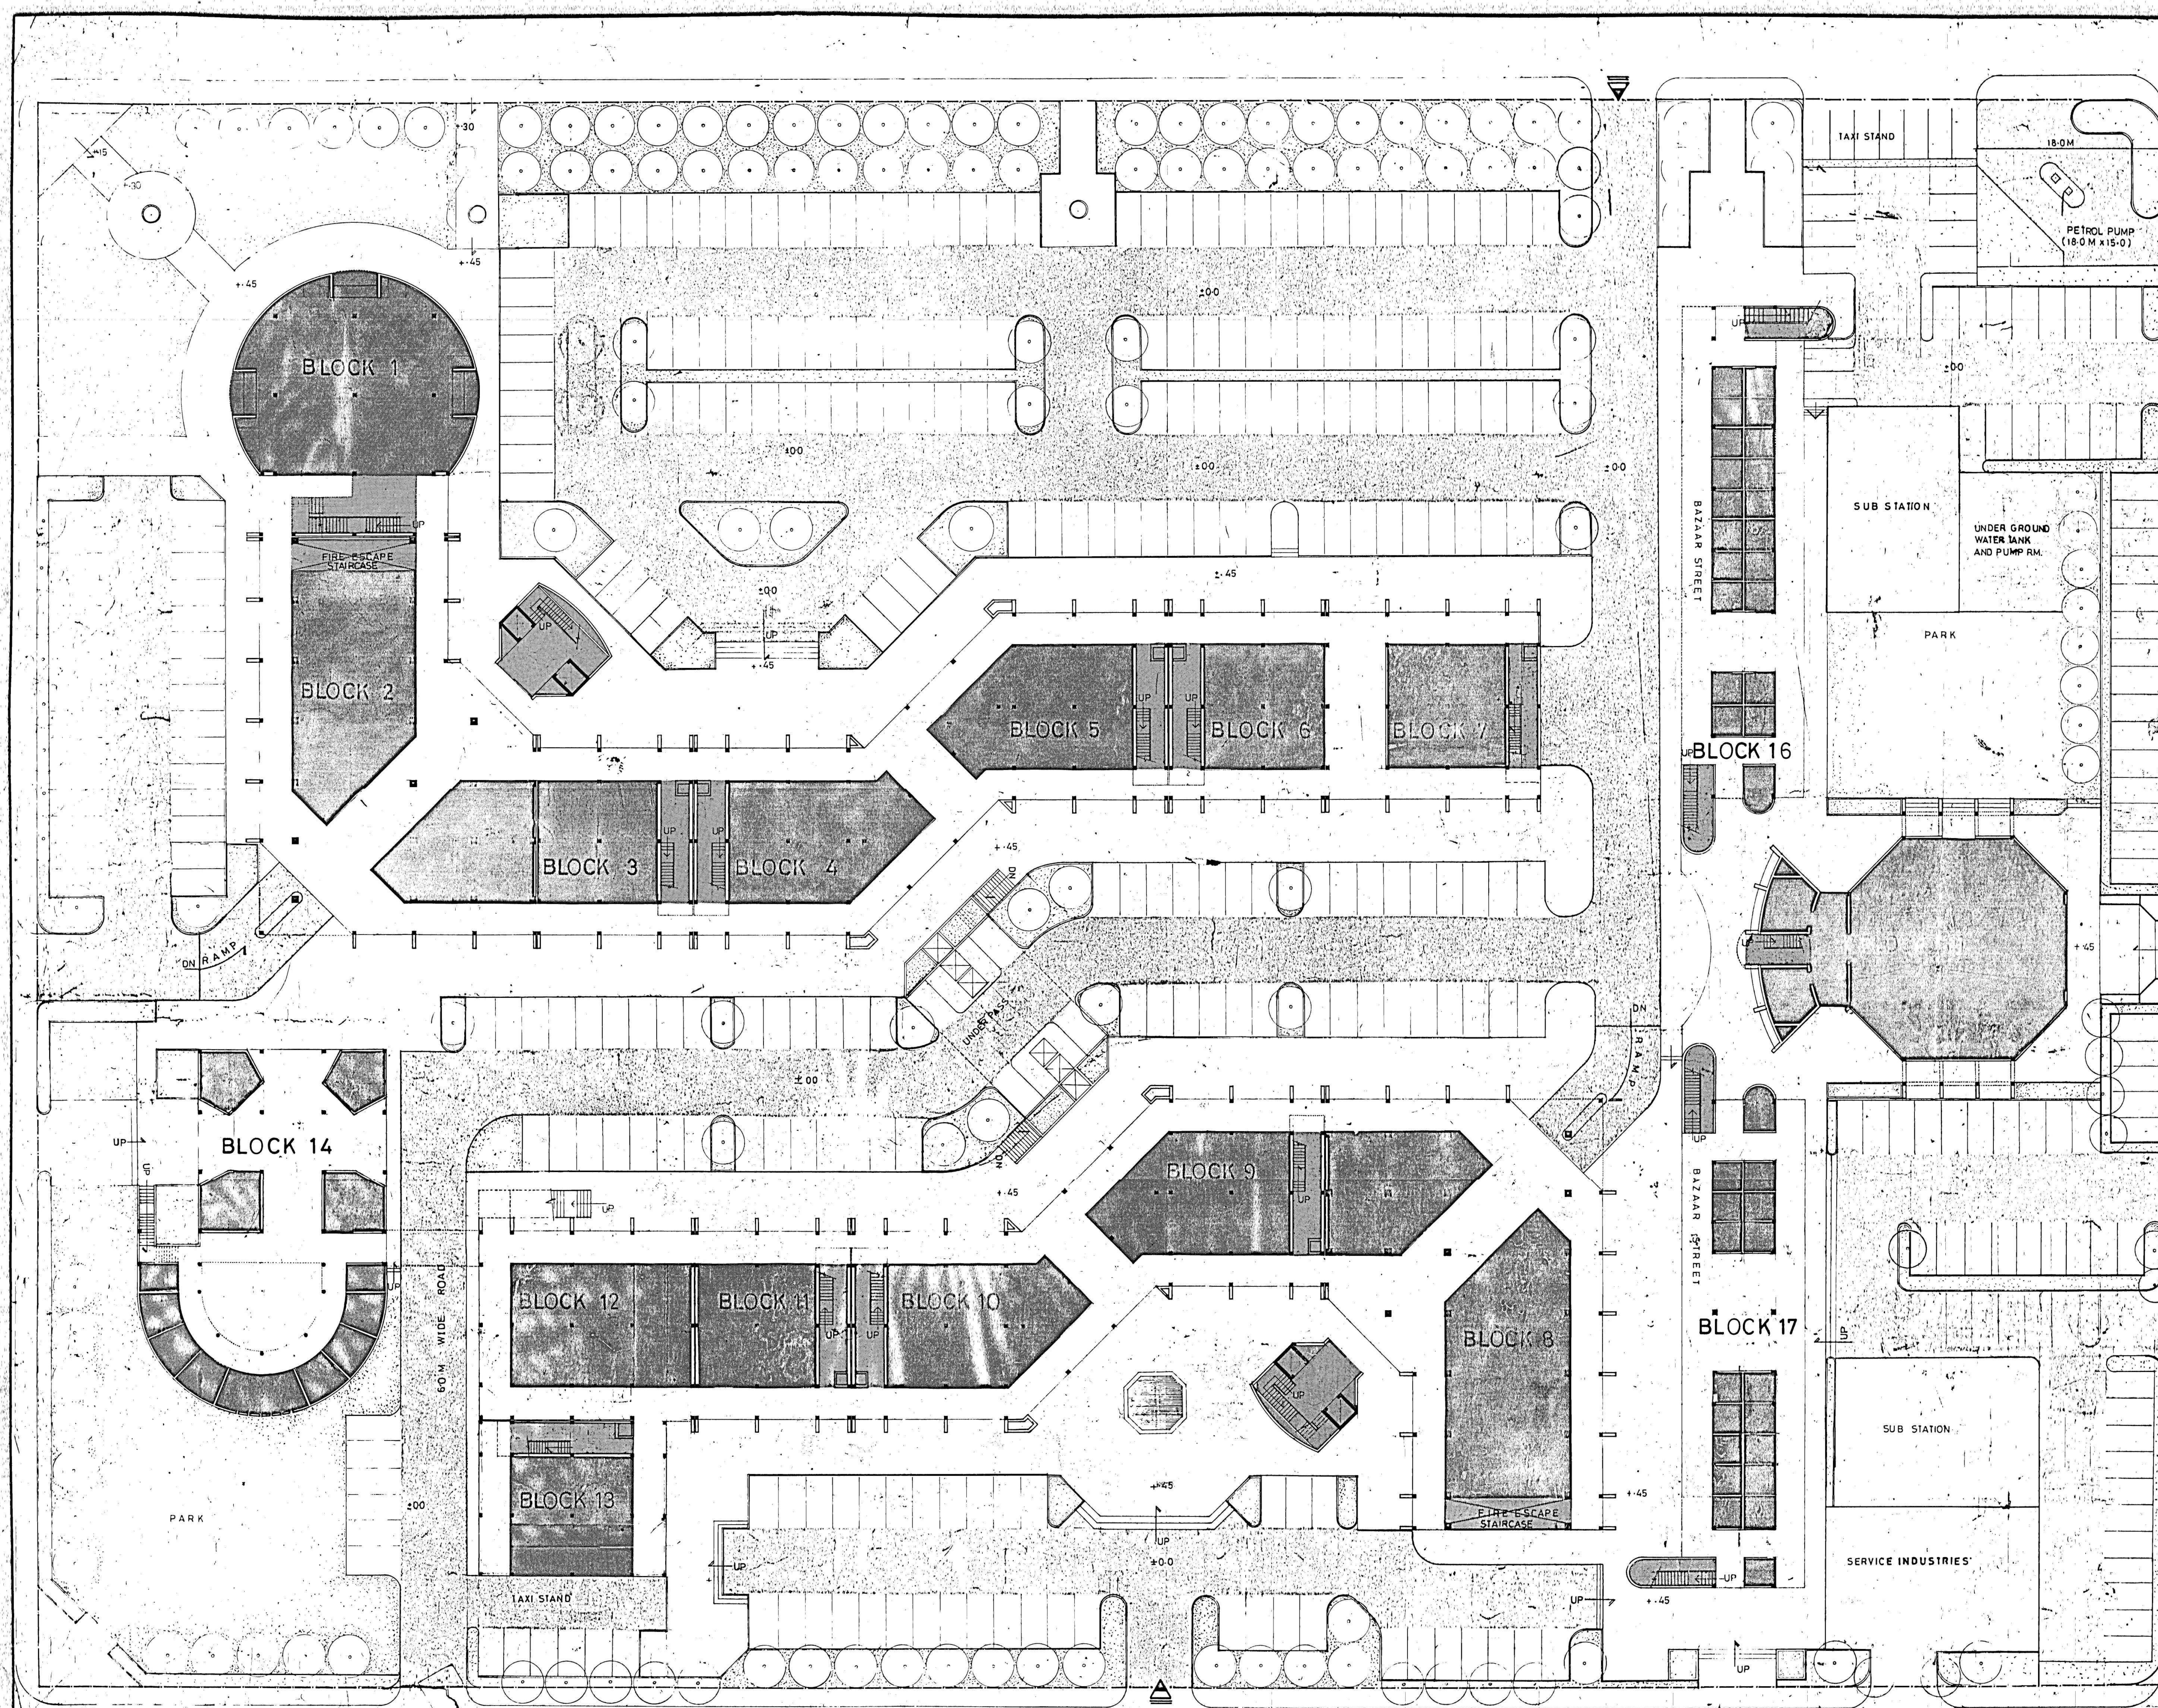


AREA STATEMENT

TOTAL AREA 27943 SQ.MTS.
 MAX. GROUND COVERAGE 25%
 MAX. FLOOR AREA RATIO 100

S.N.	B.DG.TY	GROUND	FIRST	SECOND	THIRD	FOURTH	FIFTH	SIXTH	SEVENTH	TOTAL	B.DG. USAGE
1.	1	413.7	403.29	488.1						1290.09	DEPARTMENTAL STORE
2.	2	74.78	706.5	741.78	860.00	860.00	860.00	860.00	860.00	4990.06	SHOP OFFICES
3.	3	242.82	242.82	242.82	178.15					906.61	SHOP OFFICES
4.	4	366.54	366.54	366.54	228.60					1329.28	SHOP OFFICES
5.	5	366.54	366.54	366.54	228.60					1329.28	SHOP OFFICES
6.	6	242.82	242.82	242.82	178.15					906.61	SHOP OFFICES
7.	7	338.87	338.87	338.87	222.61					1233.22	SHOP OFFICES
8.	8	791.37	780.09	791.32	614.76	614.76	614.76	614.76	614.76	5412.38	SHOP OFFICES
9.	9	366.54	366.54	366.54	228.60					1329.28	SHOP OFFICES
10.	10	366.54	366.54	366.54	228.60					1329.28	SHOP OFFICES
11.	11	242.82	242.82	242.82	178.15					906.61	SHOP OFFICES
12.	12	338.87	338.87	338.87	222.61					1233.22	SHOP OFFICES
13.	13	242.82	242.82	242.82	178.15					906.61	SHOP OFFICES
14.	14	626.70	626.70	626.70	300.00					1179.40	SHOP OFFICES
15.	15	306.50	411.56							718.06	SHOP OFFICES
16.	16	180.00	360.00	616.00						1156.00	SHOP OFFICES
17.	17	51.18	20.18							71.36	SHOP OFFICES
27937.23											

TOTAL BUILT UP AREA ON GROUND FLOOR 59820 SQ.MTS.
 TOTAL BUILT UP AREA ON ALL FLOORS 27940 SQ.MTS.
 TOTAL GROUND COVERAGE 25.0%
 FLOOR AREA RATIO 100
 CAR PARKING 376

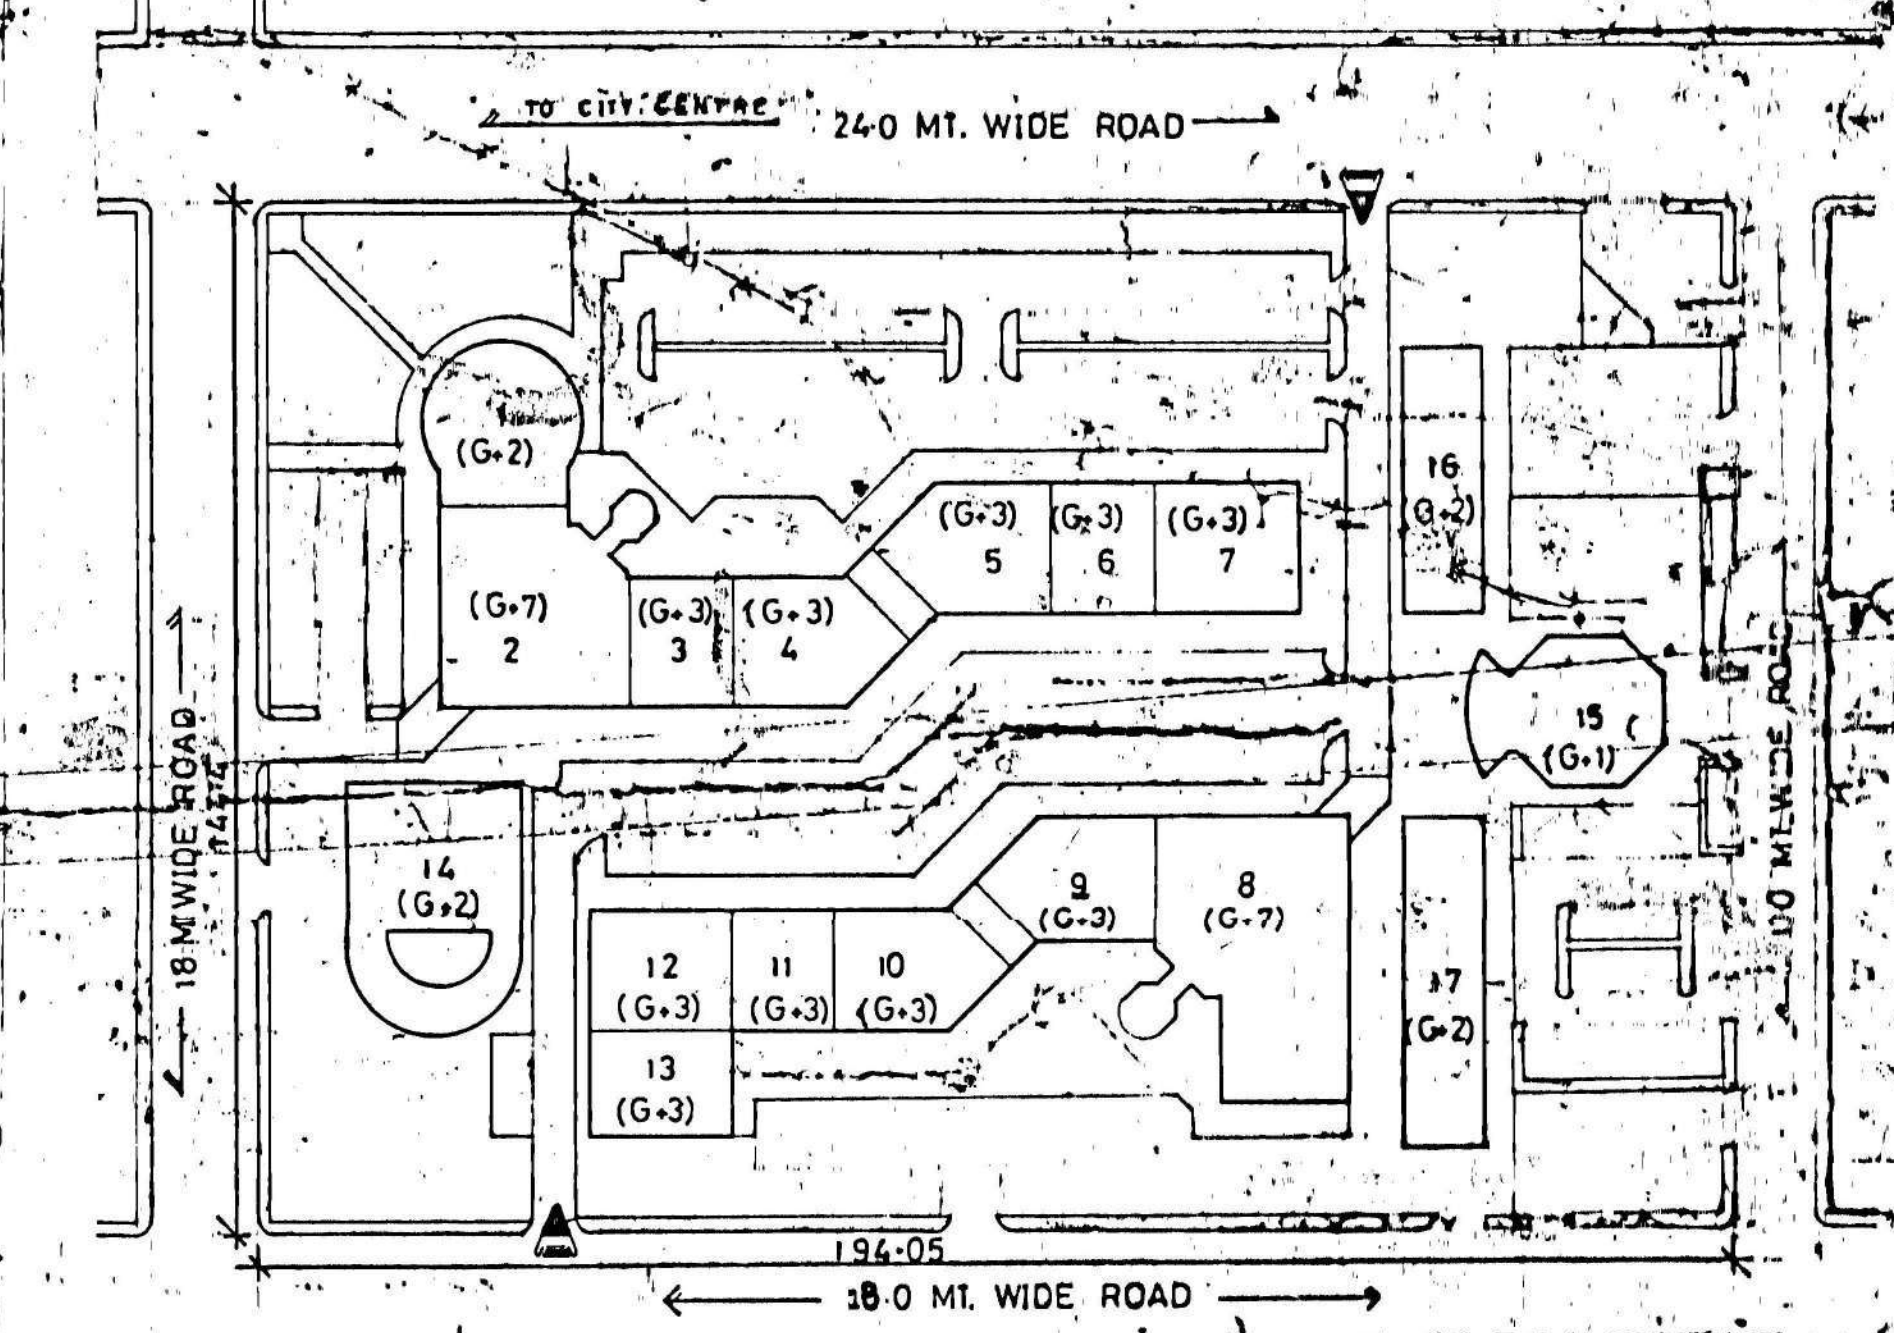

KEY PLAN
 SCALE: 1:1000

RECEIVED ON 18-3-18 BY R.V. CHAUDHARY

PROJECT TITLE
 COMMUNITY CENTRE AT ROHINI
 SECTOR-9

SHEET TITLE
 SITE LAYOUT

SCALE
 1:200

DATE
 01.93

JOB NO.
 1/RAWN

DRAWING NO.
 PD.01

REVISION NO.
 R.7

The drawing is a copyright of the architect and shall not be used, reproduced or handed over to anyone without prior permission of the architect.