

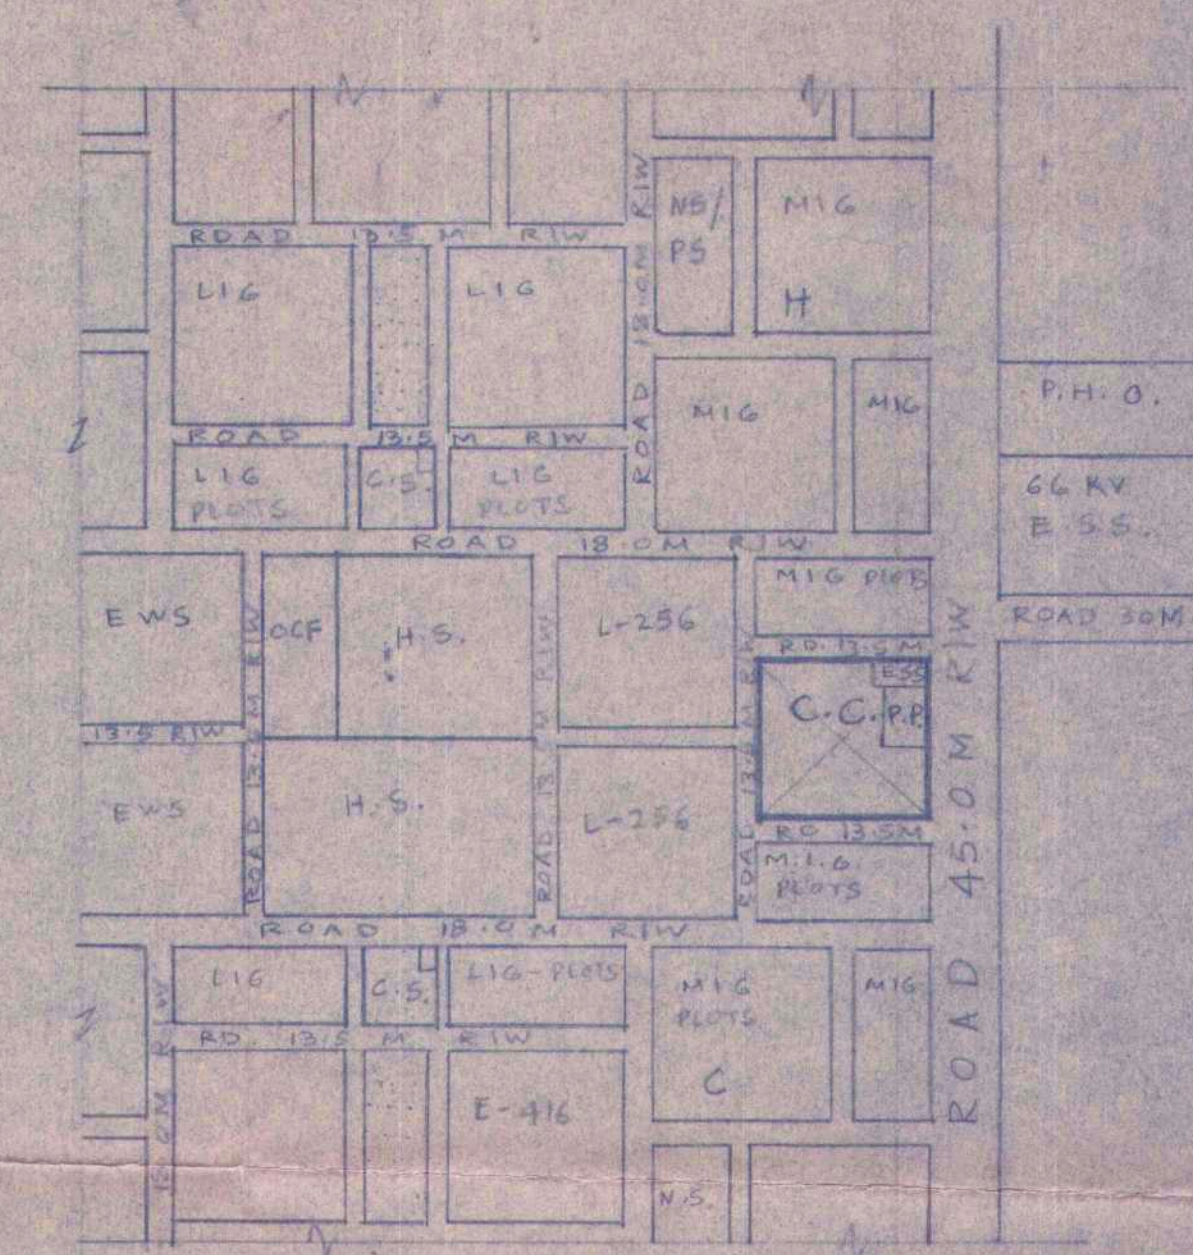


REAY

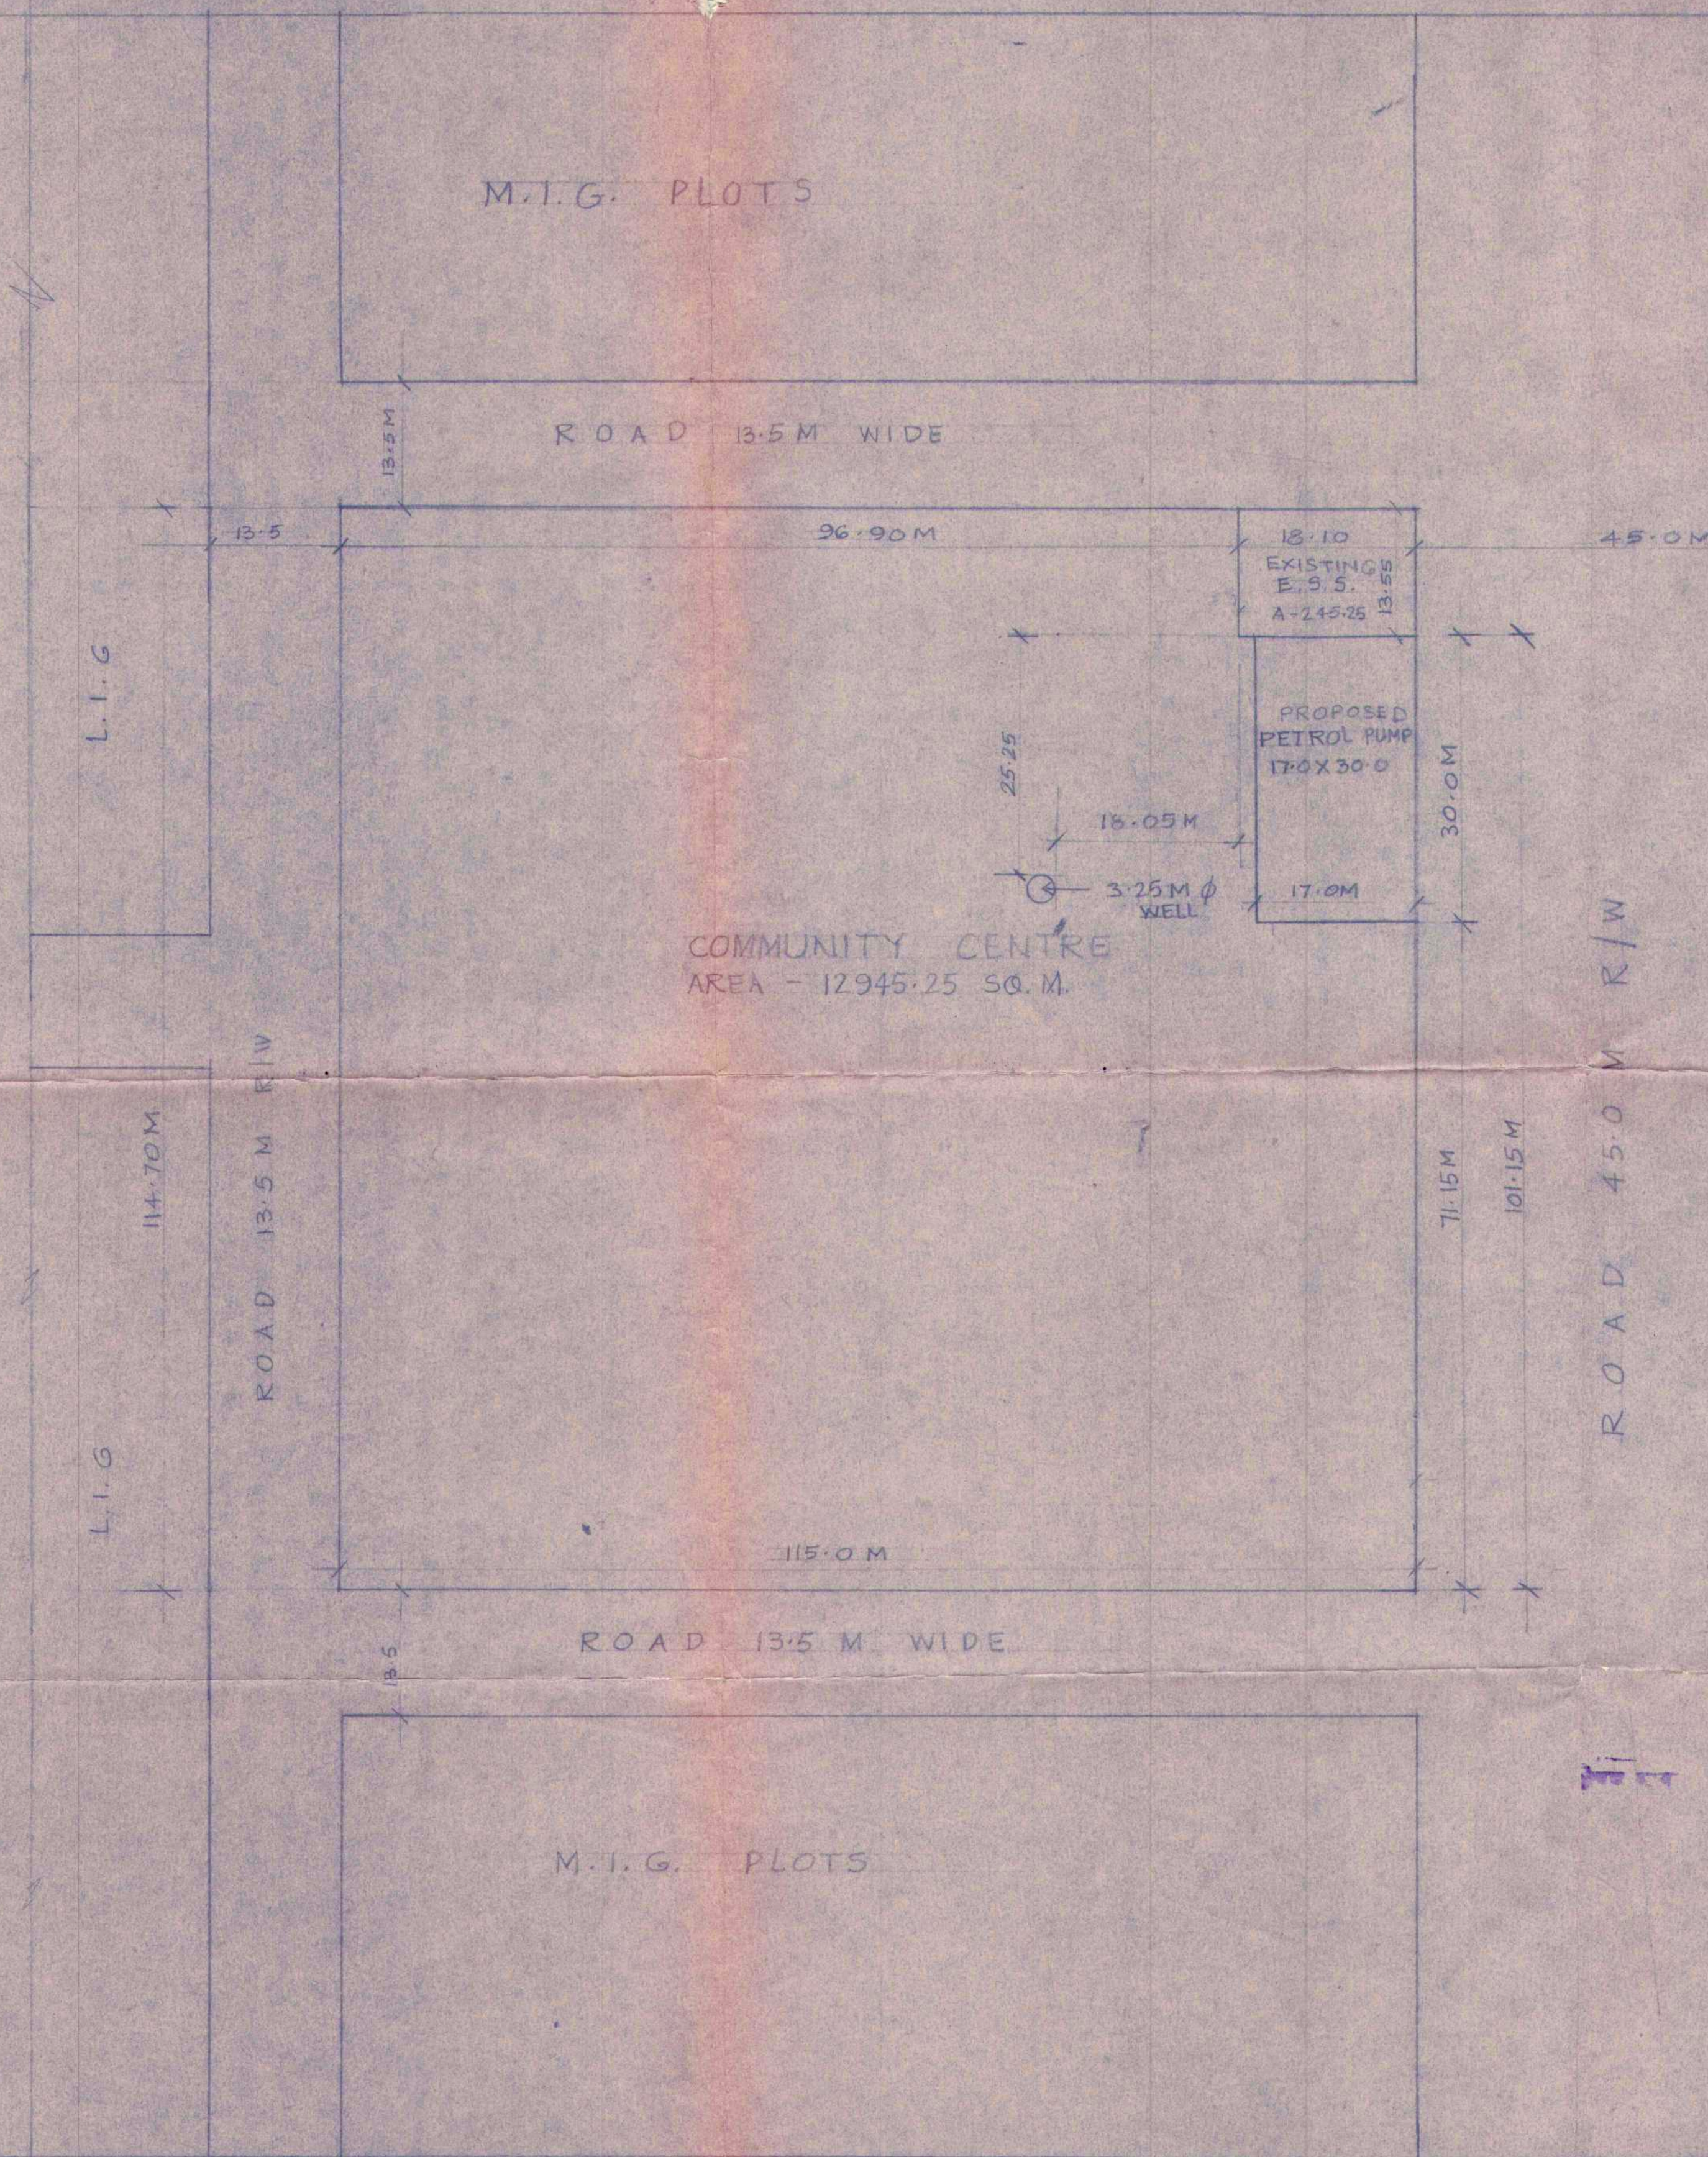

LOCATION PLAN (SCALE - 1:5000)

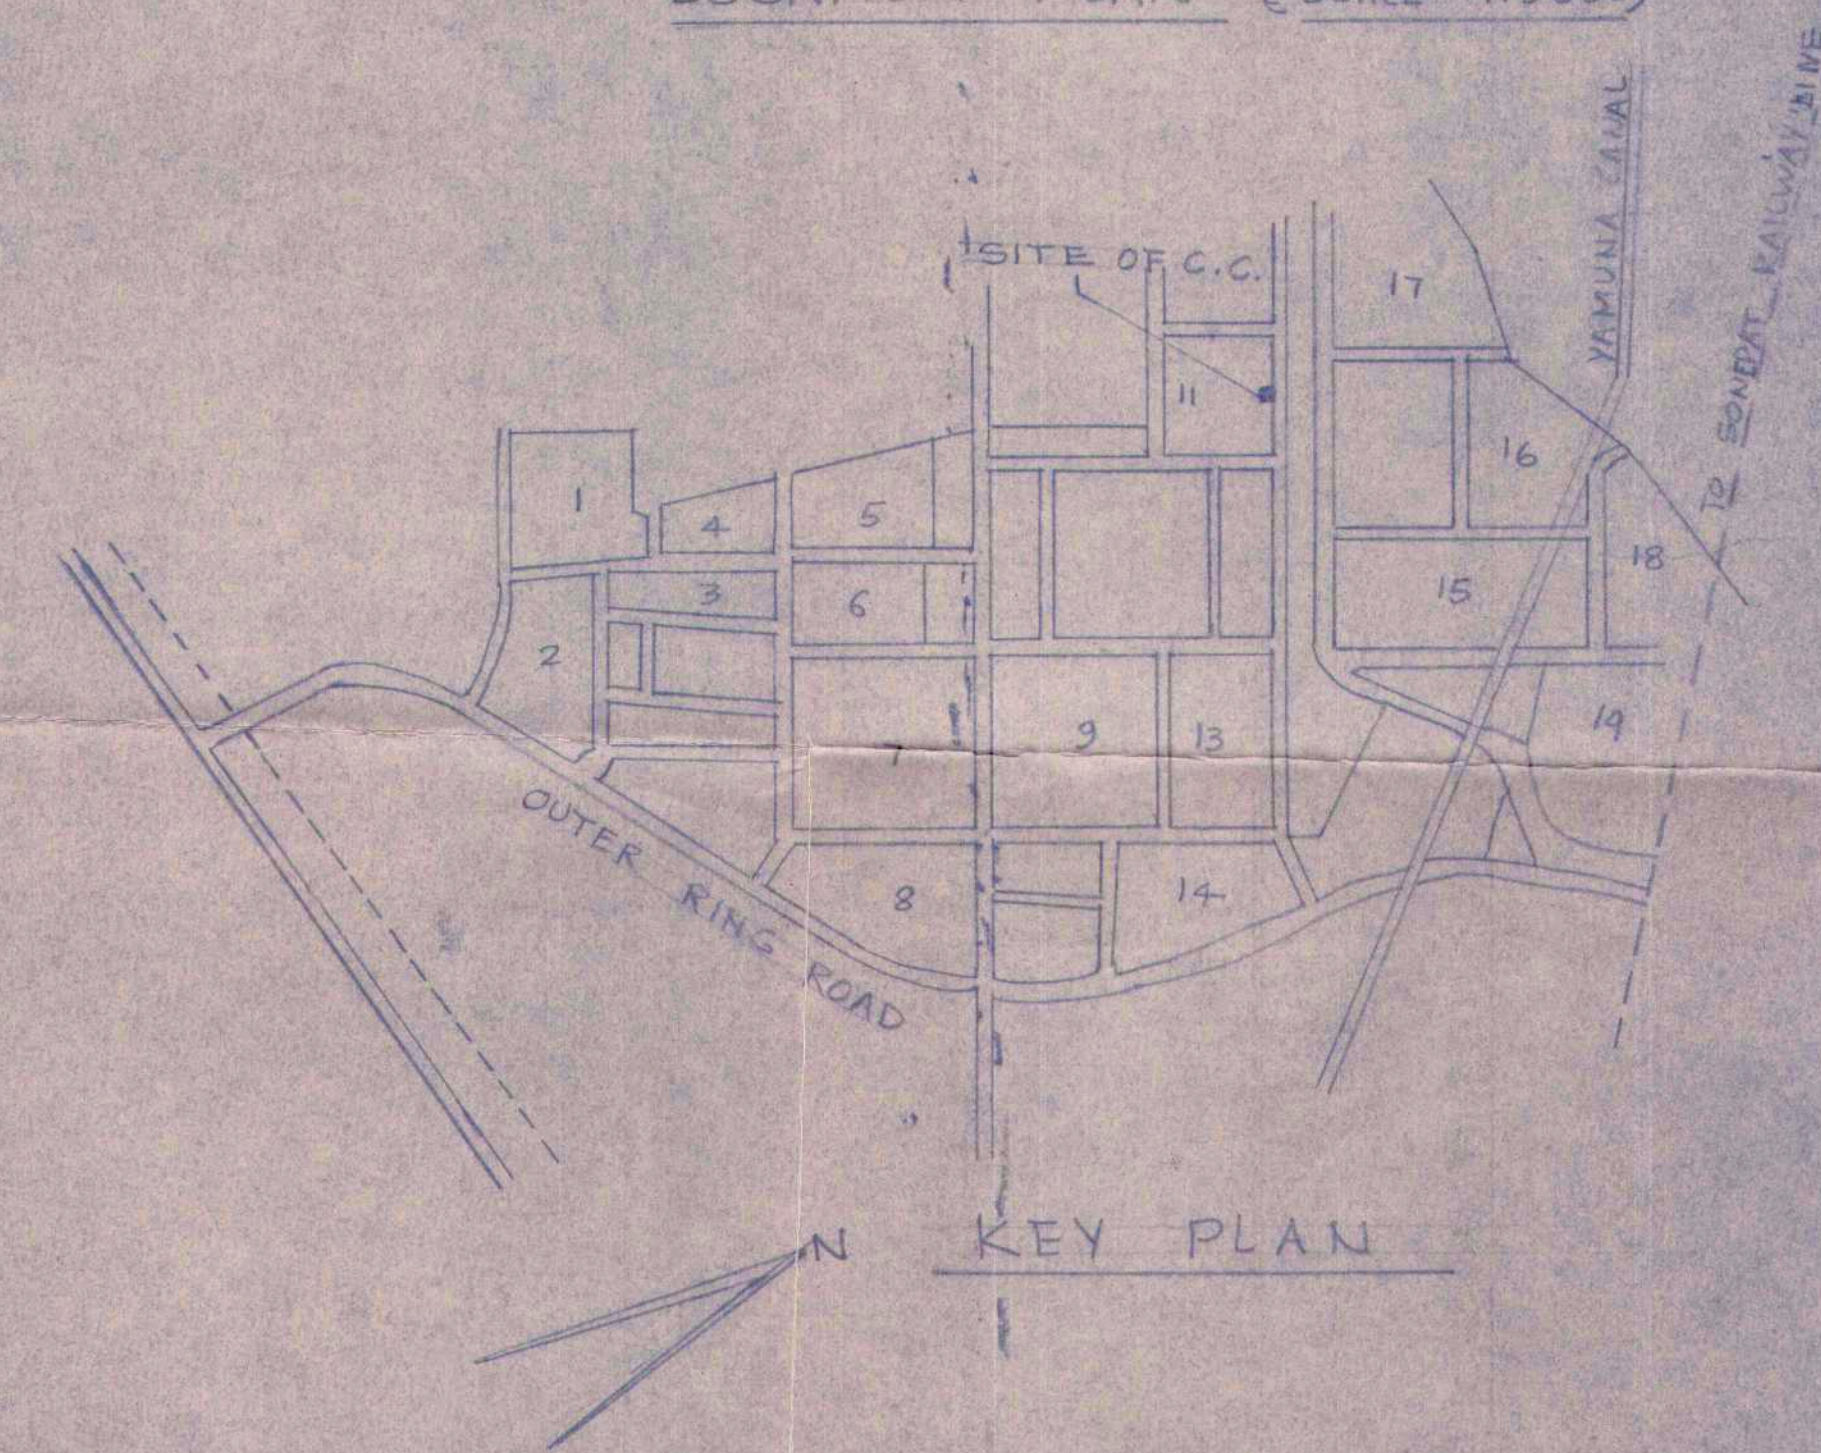

KEY PLAN

AREA STATEMENT

- TOTAL AREA OF PLOT = 13190.50 SQ.M.
- AREA OF L.I.G. = 245.25 SQ.M.
- AREA OF PETROL PUMP = 510.00 SQ.M.
- NET AREA OF PLOT = 12945.25 SQ.M.
- (13190.50 - 245.25 - 510.00) = 12235.25 SQ.M.
- PERM. G. COVD. = 25%
- PERM. F.A.R. = 100
- PARKING AS PER BUILDING BY LAWS.

NOTE

THE SCHEME WAS APPROVED BY ITEM NO 21/98 IN 1954 SCREENING COMMITTEE MEETING HELD ON 7-1-98

1954th 7-1-98 21/98:199th 6th 7-5-98
 Sr. Architect (R&N)

LAYOUT PLAN OF COMMUNITY CENTRE HOW ROHINI SECTOR XI

SITE PLAN

SCALE - 1:150 DATE - MARCH 1998

ARCH. ASSTY. ASSTY. ARCH. ARCHITECT

DR. ARCHITECT ADDL. CH. ARCH. CHIEF ARCHT.

HOUSING & URBAN FRONTS WING V. MIN. R. N. DEVI (R&N)