

NOTES:-

- DIMENSIONS ARE TO BE READ ONLY NOT MEASURED.
- FOR ANY CLARIFICATION OR AMBIGUITY CONTACT THE ARCHITECT
- ARCHITECT IS TO BE INFORMED IN ADVANCE FOR THE DATE OF STARTING THE CONSTRUCTION.
- STRUCTURAL DRAWINGS ARE TO BE GOT APPROVED FROM THE ARCHITECT BEFORE STARTING THE EXECUTION.


[illegible]

DRG HAS BEEN REVISED AS PER
STRUCTURAL CHANGES SUGGESTED
BY CDD. NOTE LETTER NO. F50
EDS/15/2001/VOLT/147 DT. 3.6.03

NOTE: GUARD ROOM HAS BEEN
MARKED IN DRAWING AS PER
LETTER NO. F53(177)/RPD-7/DG,
DATED: 21/12/01




KEY PLAN (NOT TO SCALE)

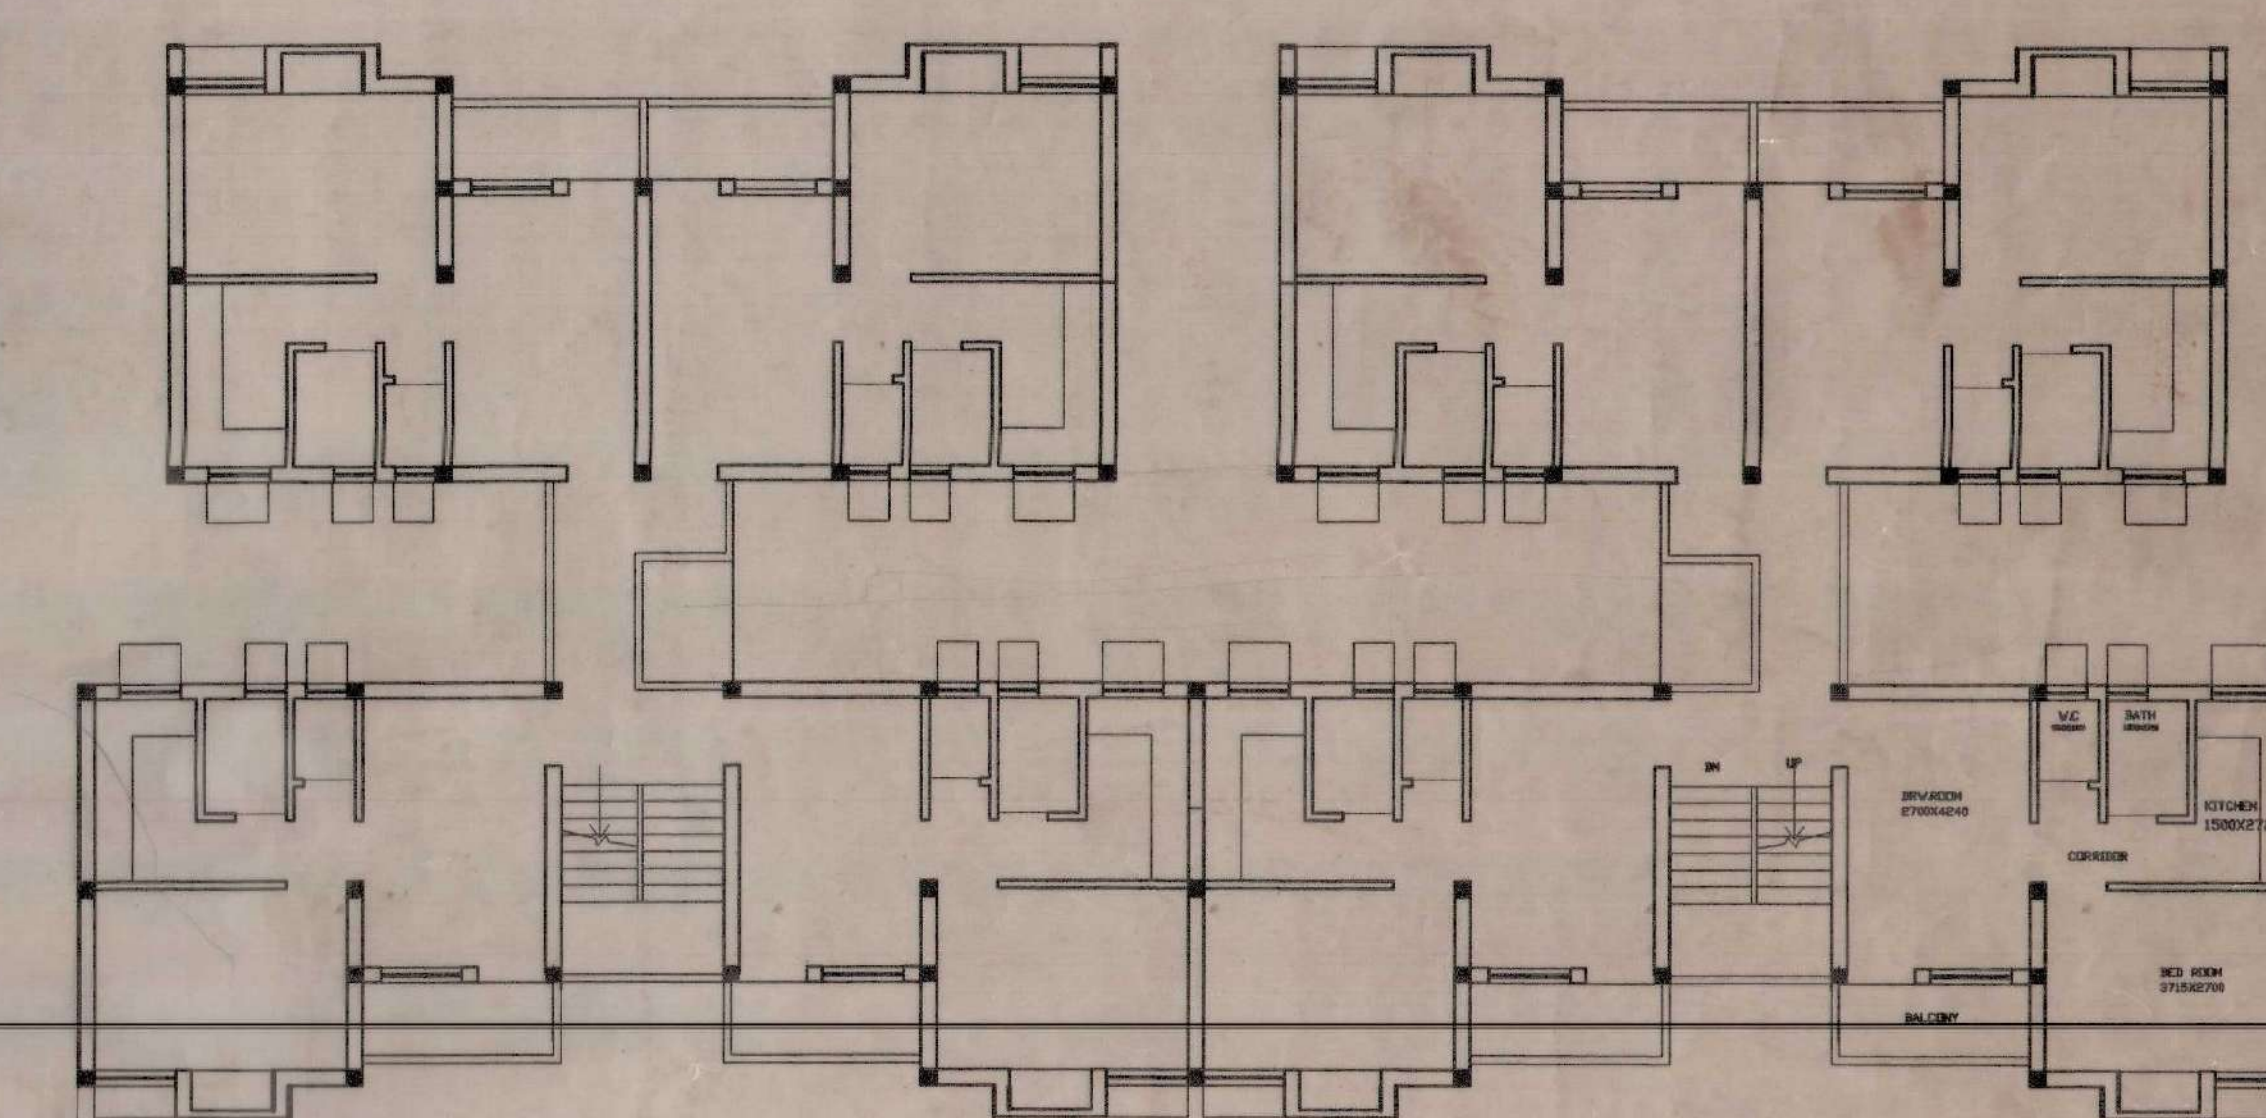

UNIT DESIGN (NOT TO SCALE)

RECREATIONAL

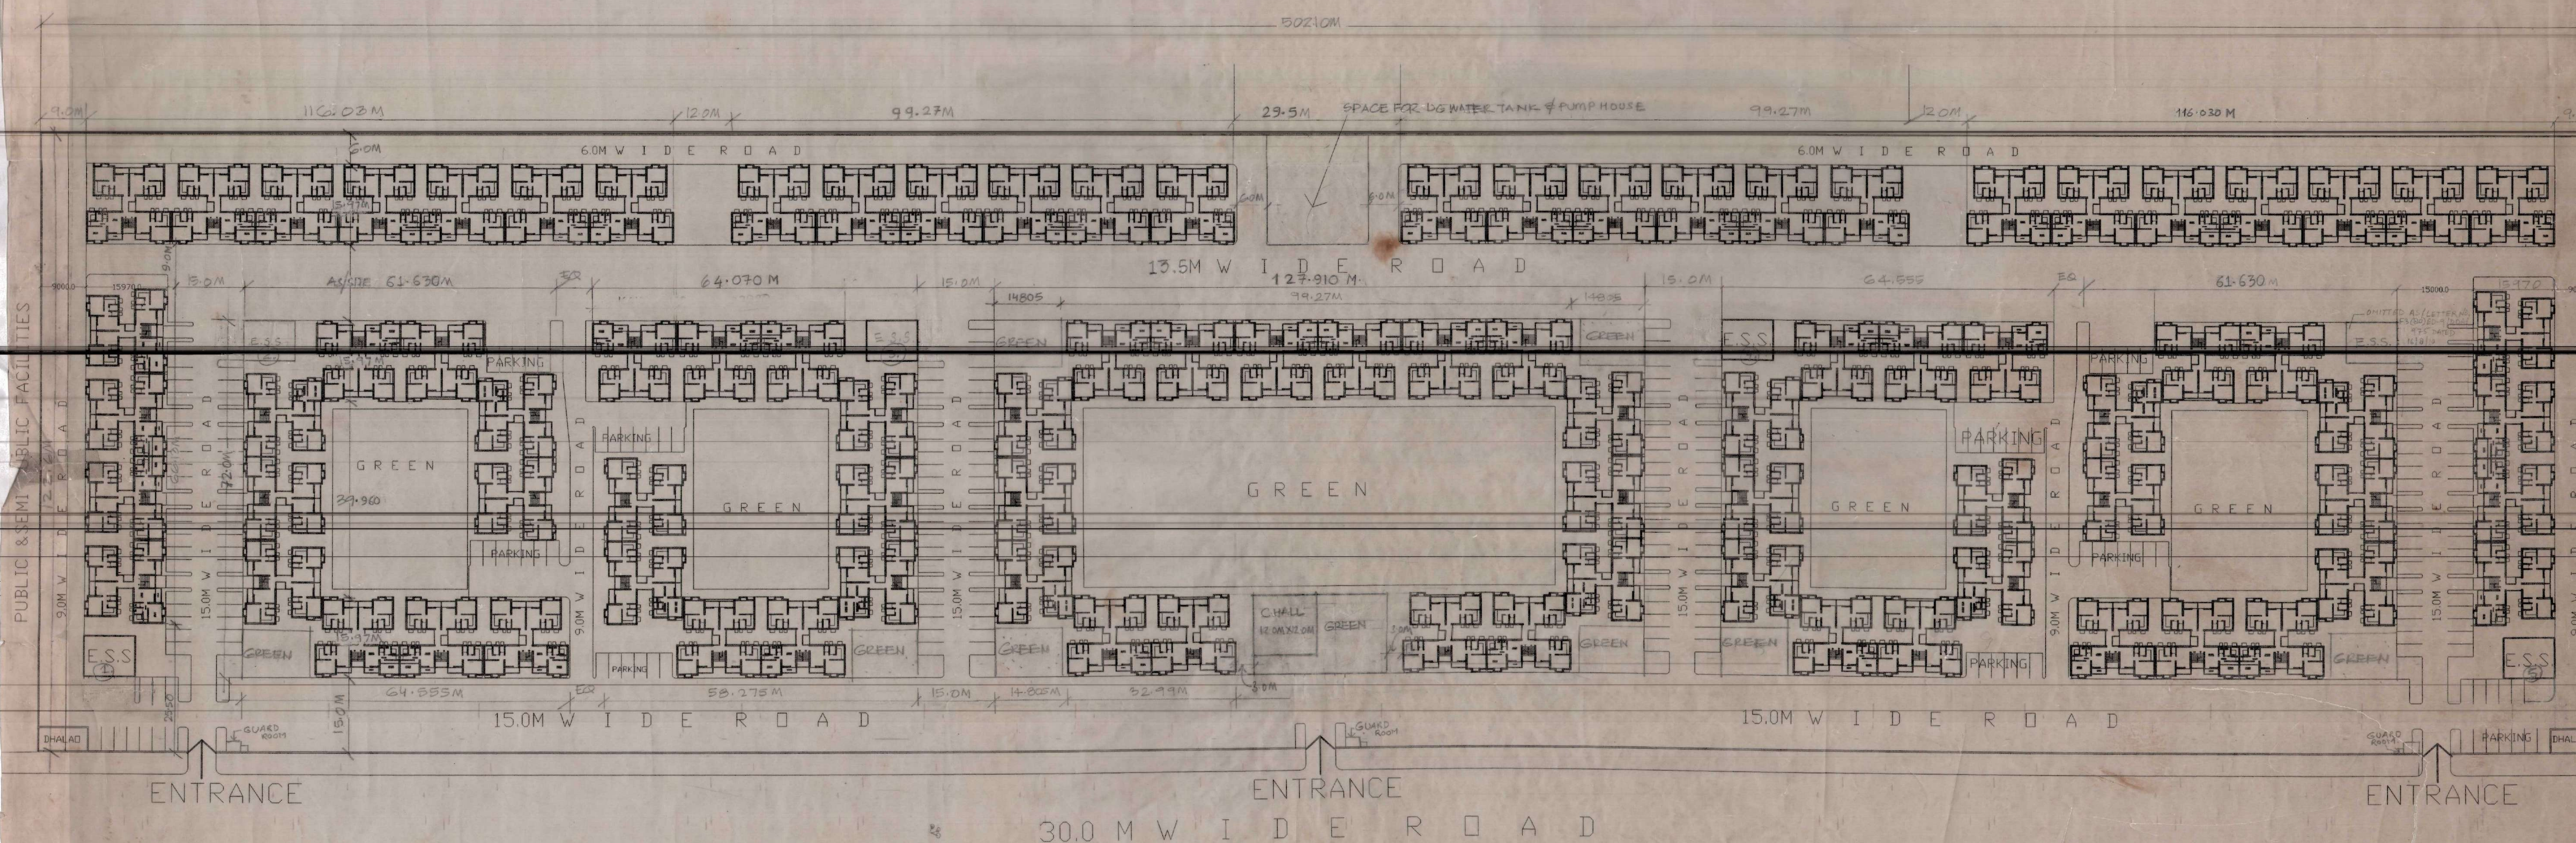

NSCHEME HAS BEEN APPROVED IN THE
220TH. S.C. MEETING HELD ON 0-0-
VIDE ITEM NO. 45/2007.