



In-Situ Rehabilitation of Slum & JJ Cluster in Sector-20, Rohini

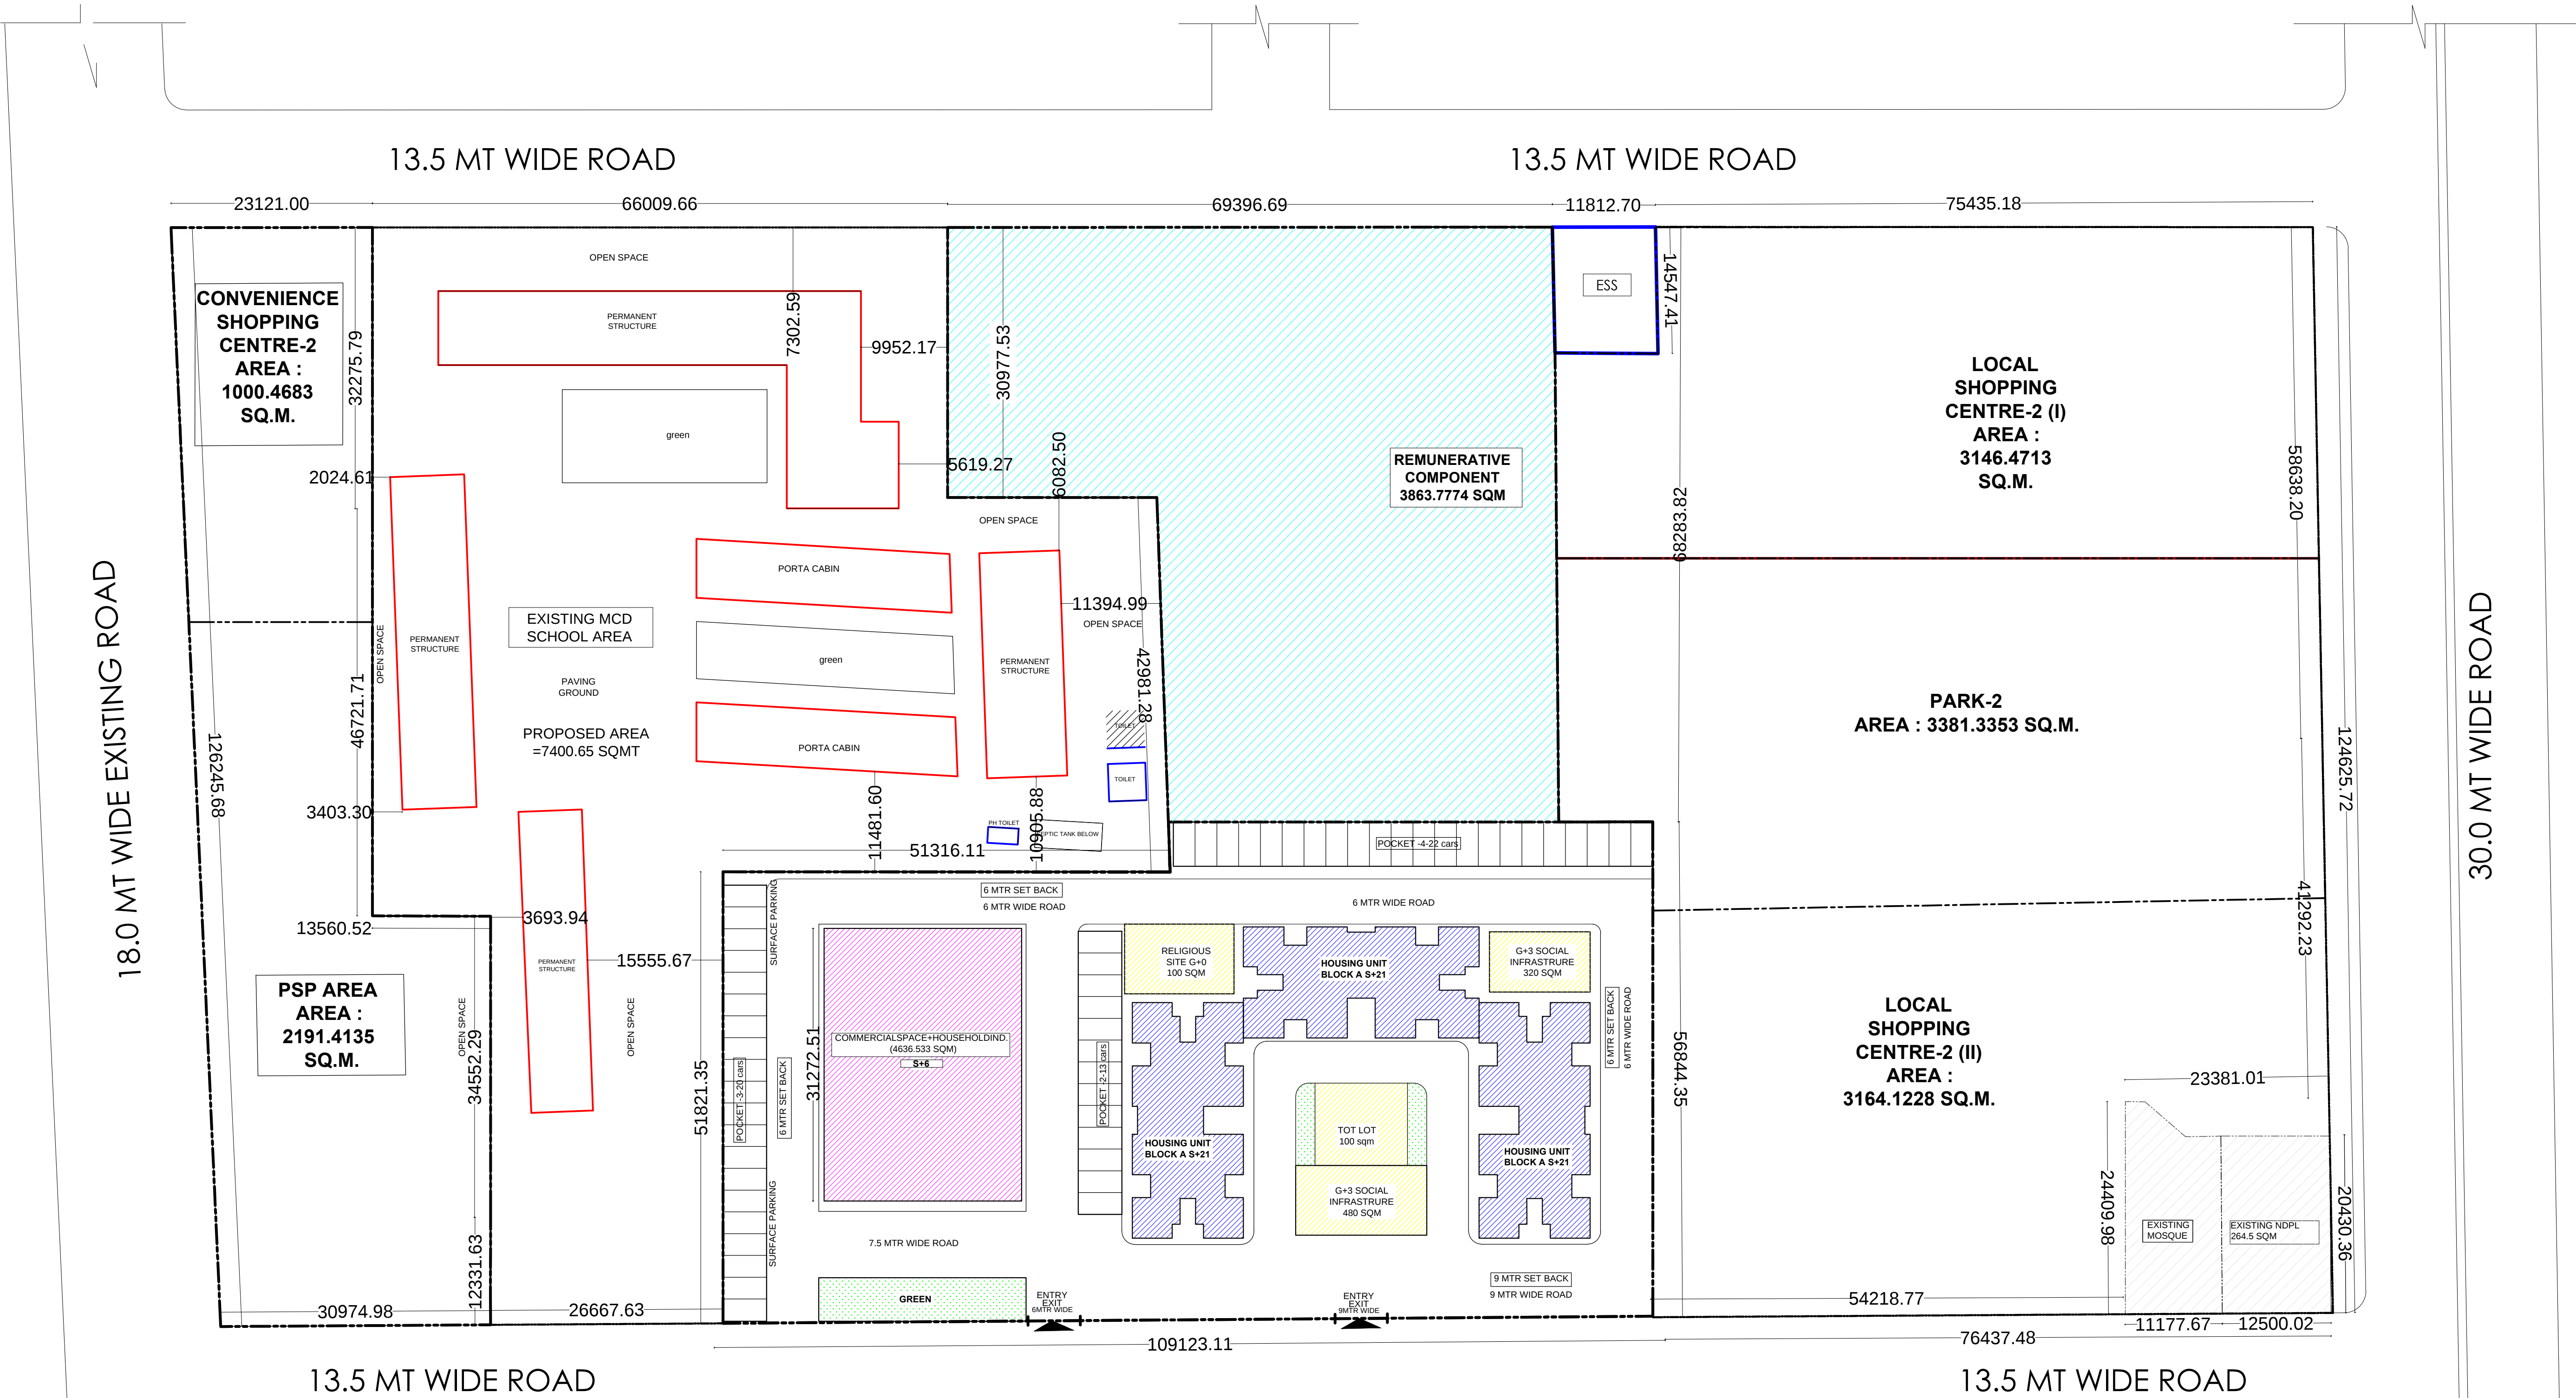

CONCEPTUAL SITE PLAN

SITE AREA-9659.4436 SQM
REHABILITATION AREA-5795.6662 SQM
REMUNERATIVE AREA- 3863.7774 SQM

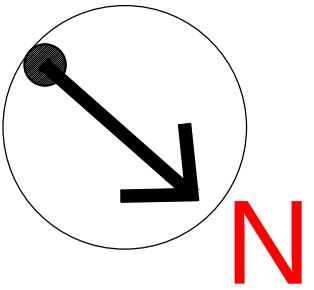

- RESIDENTIAL BLOCKS
- COMMERCIAL BLOCKS
- SOCIAL INFRASTRUCTURE BLOCKS
- REMUNERATIVE COMPONENT